



DO NOT SCALE FROM THIS DRAWING - STATED DIMENSIONS REFER TO THE DIMENSIONS OF THE WORKS AS SHOWN ON THE DRAWING. STATED DIMENSIONS, WITH ANY ANOMALIES BEING IDENTIFIED TO THE ORIGINATOR PRIOR TO ANY CONSTRUCTION OR FABRICATION WORKS COMMENCING.

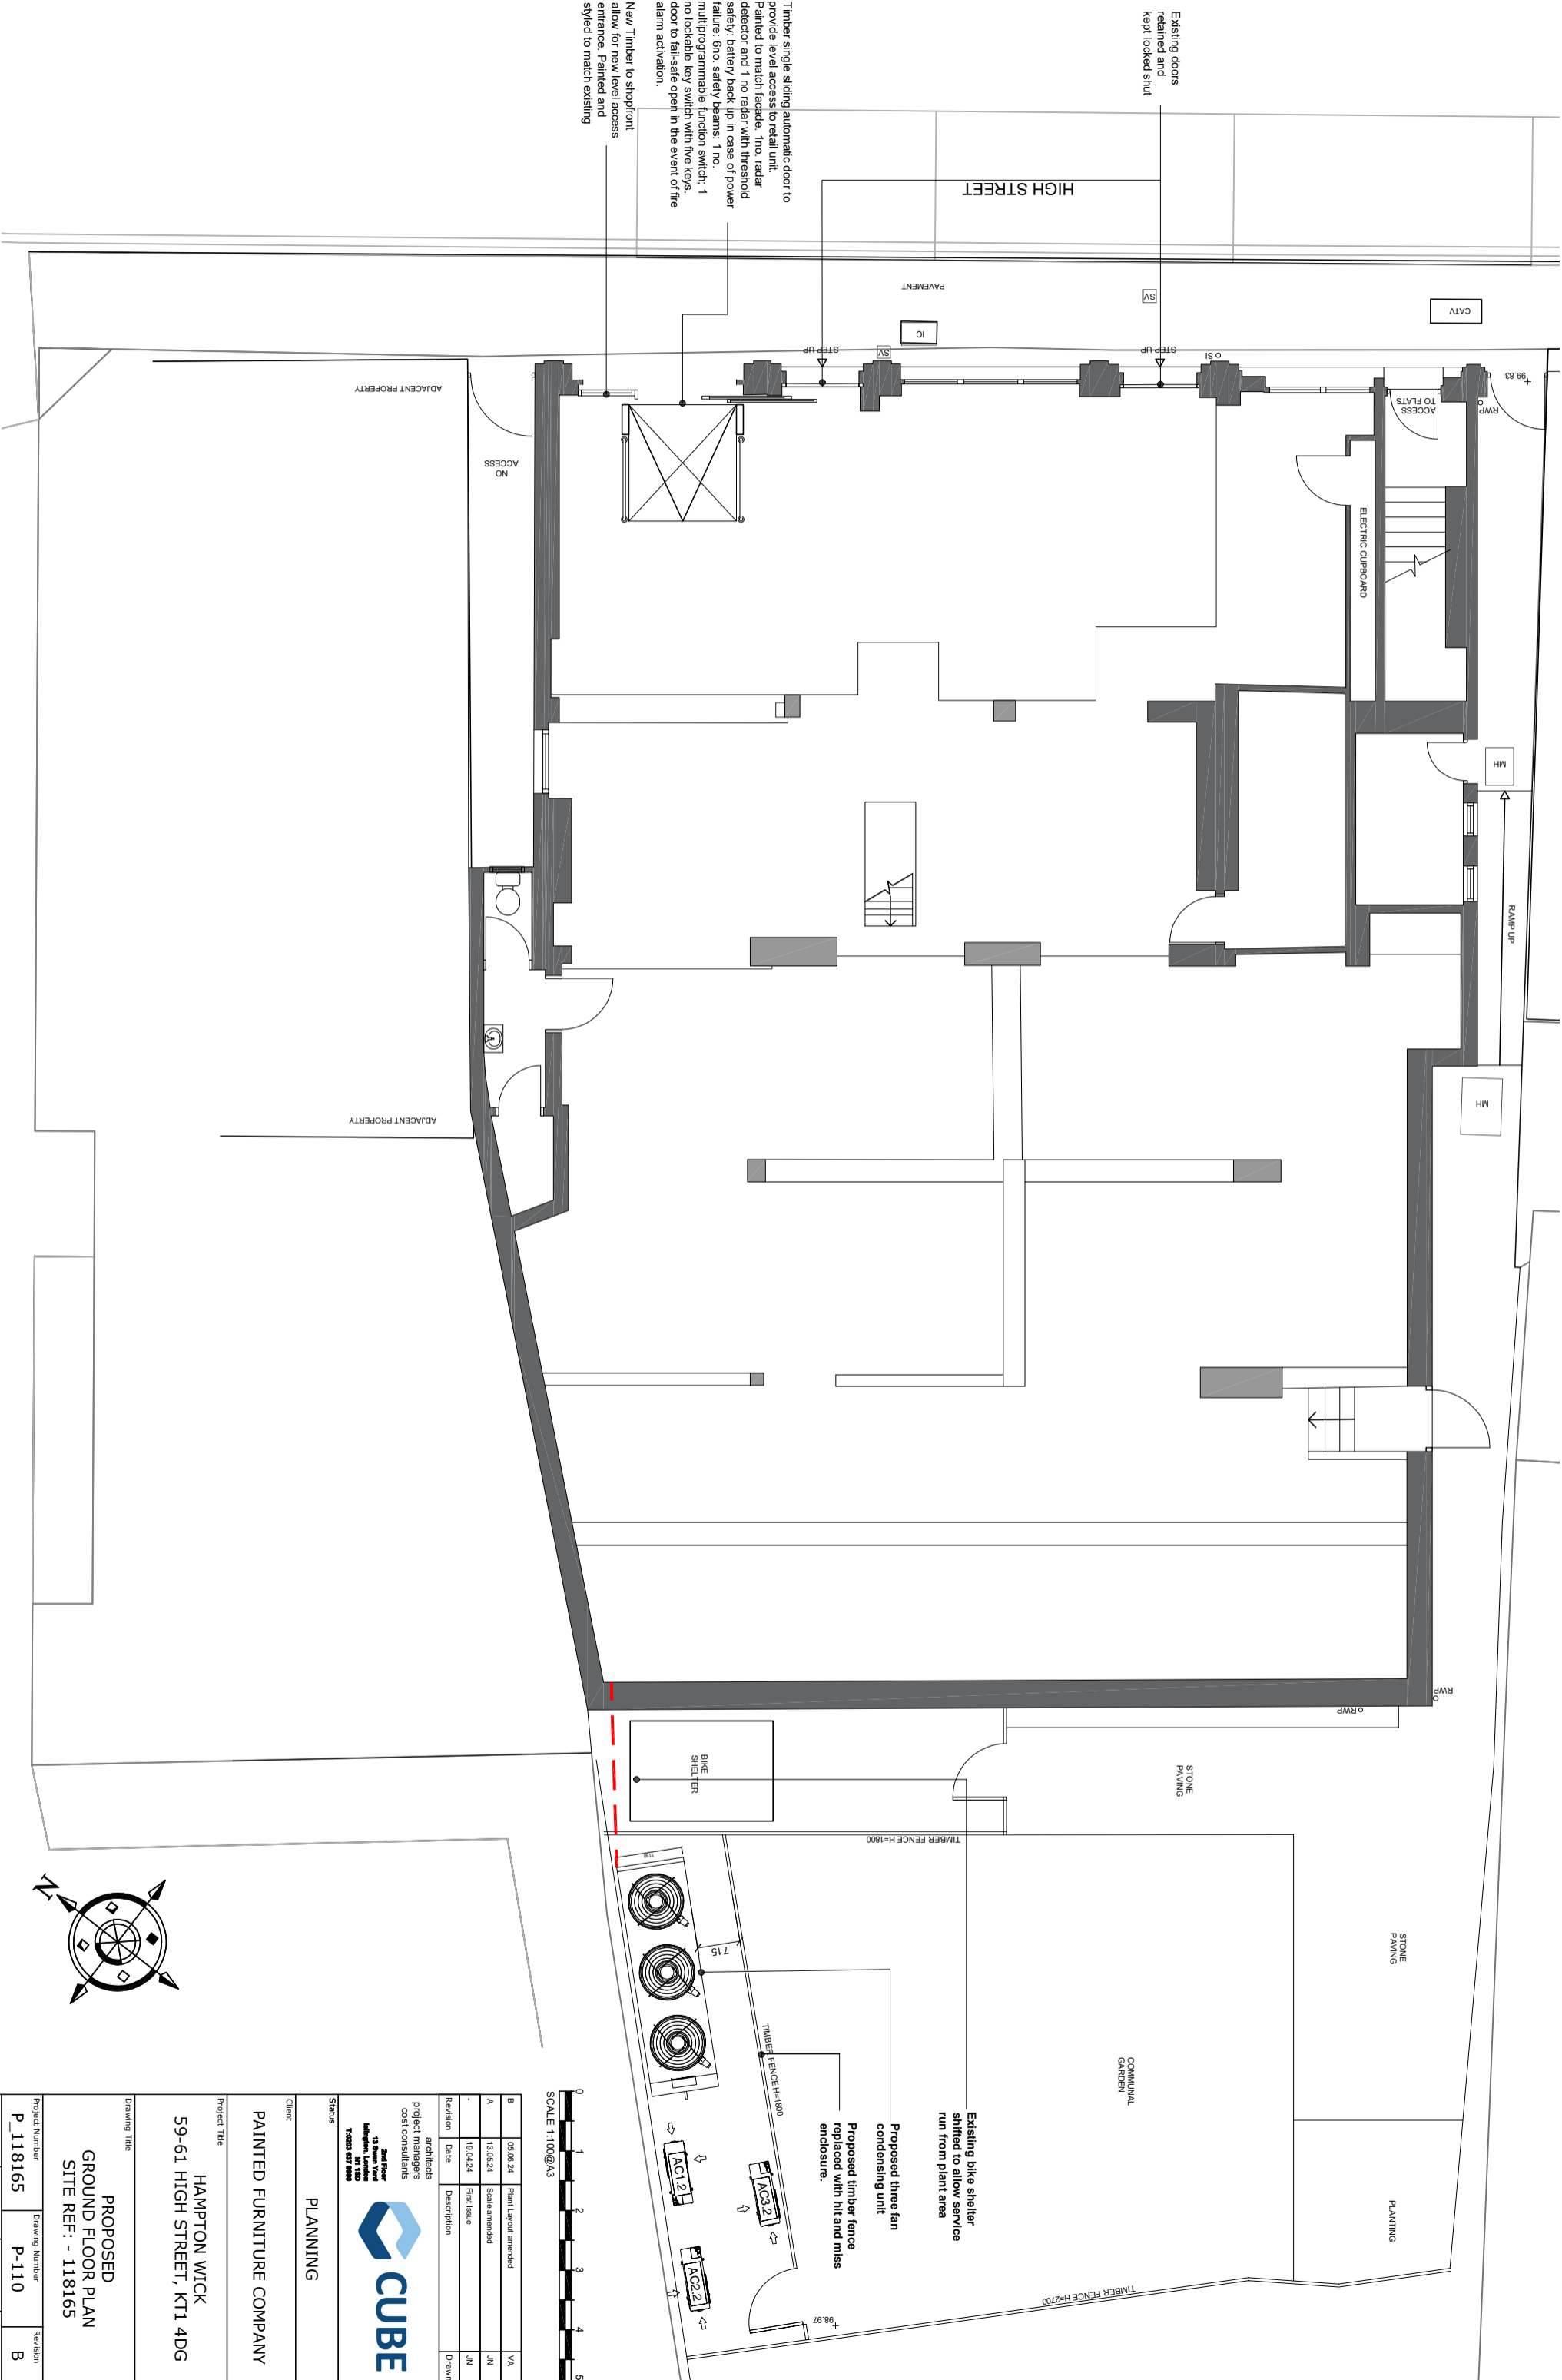

Existing doors retained and kept locked shut

Timber single sliding automatic door to provide level access to retail unit. Painted to match facade. 1 no. radar detector and 1 no radar with threshold safety; battery back up in case of power failure. 0 no. safety beams; 1 no. multiprogrammable function switch; 1 no lockable key switch with five keys; door to fall-safe open in the event of fire alarm activation.

New Timber to shopfront allow for new level access entrance. Painted and styled to match existing

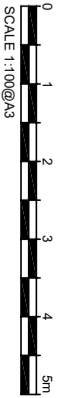

| Revision | Date     | Description   | Drawn |
|----------|----------|---------------|-------|
| A        | 13.03.24 | Scale amended | JA    |
| B        | 19.04.24 | Final Issue   | JA    |

architects  
project managers  
cost consultants

**CUBE**

13 Stone Yard  
Hampton Wick  
London KT1 4DG  
T: 0203 877 4888

Client: **PAINTED FURNITURE COMPANY**

Project Title: **HAMPTON WICK  
59-61 HIGH STREET, KT1 4DG**

Drawing Title: **PROPOSED  
GROUND FLOOR PLAN  
SITE REF: - 118165**

| Product Number | Drawing Number | Revision |
|----------------|----------------|----------|
| P_118165       | P-110          | B        |

| Drawn | Checked | Scale       | Date       |
|-------|---------|-------------|------------|
| JN    | VA      | A5 SHOWN@A3 | 19.04.2024 |