


BAR SCALE:

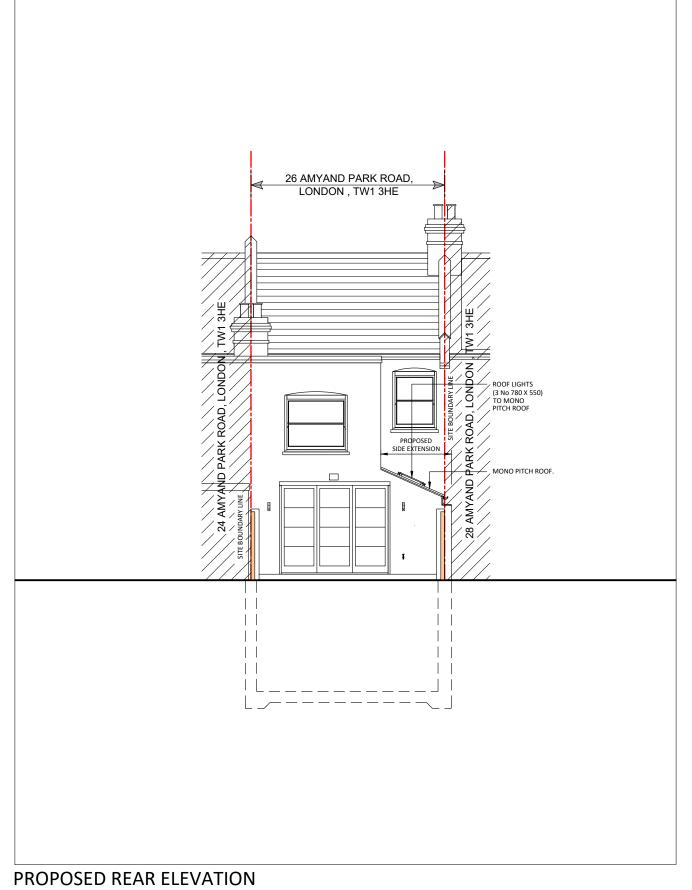

SCALE 1:100 @ A3

SCALE 1:100 @ A3

1. ALL DIMENSIONS TO BE CHECKED ON SITE.

2. THIS DRAWING HAS BEEN DRAWN TO SCALE, AS SHOWN, FOR THE PURPOSE OF OBTAINING LOCAL AUTHORITY APPROVAL. REVISIONS:

Property Address: Date: Scale @ A3:

PROPOSED FRONT & REAR ELEVATIONS 26 AMYAND PARK ROAD, LONDON, TW1 3HE.

MAY 2024 Drawing Number:

1:100 SC 23111 / AP / BA04