

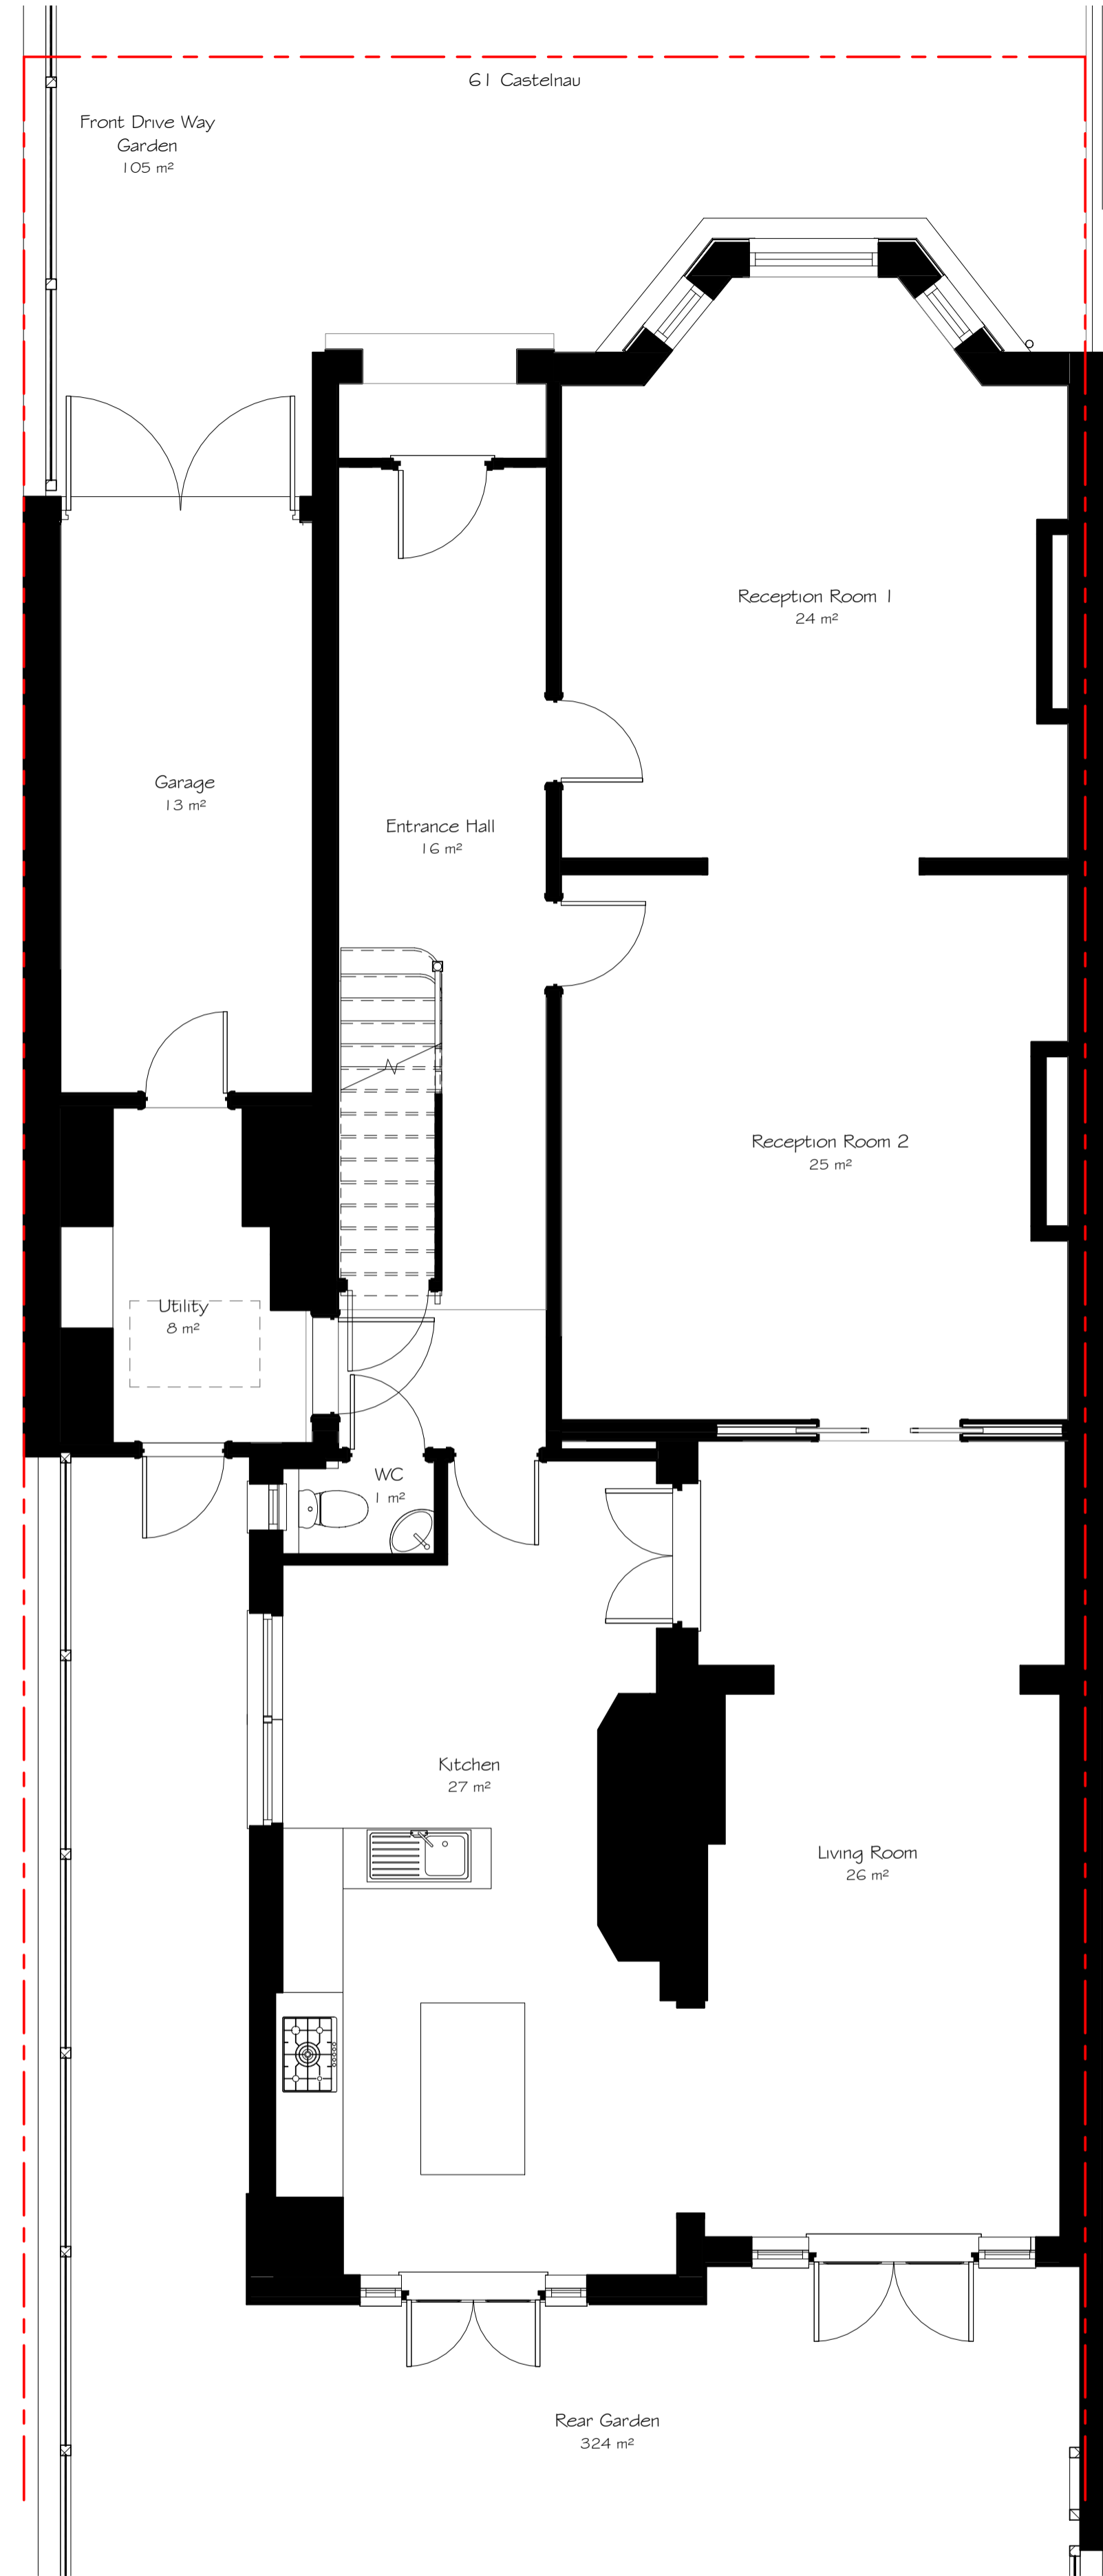


3 Existing Basement Plan
1 : 50

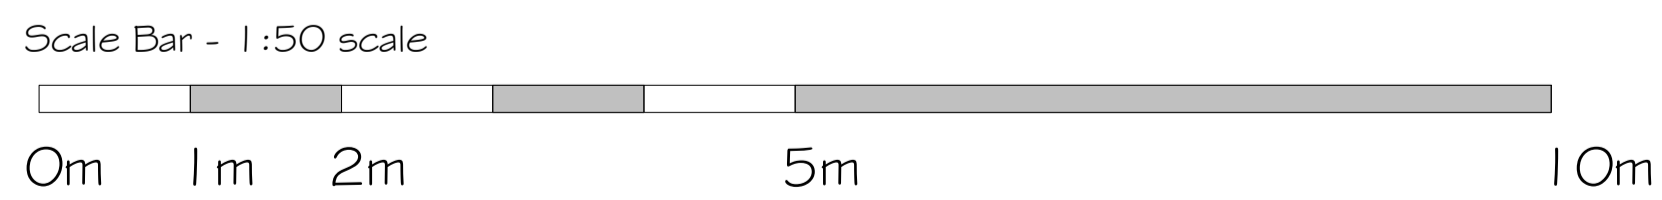

1 Existing Ground Floor Plan
1 : 50

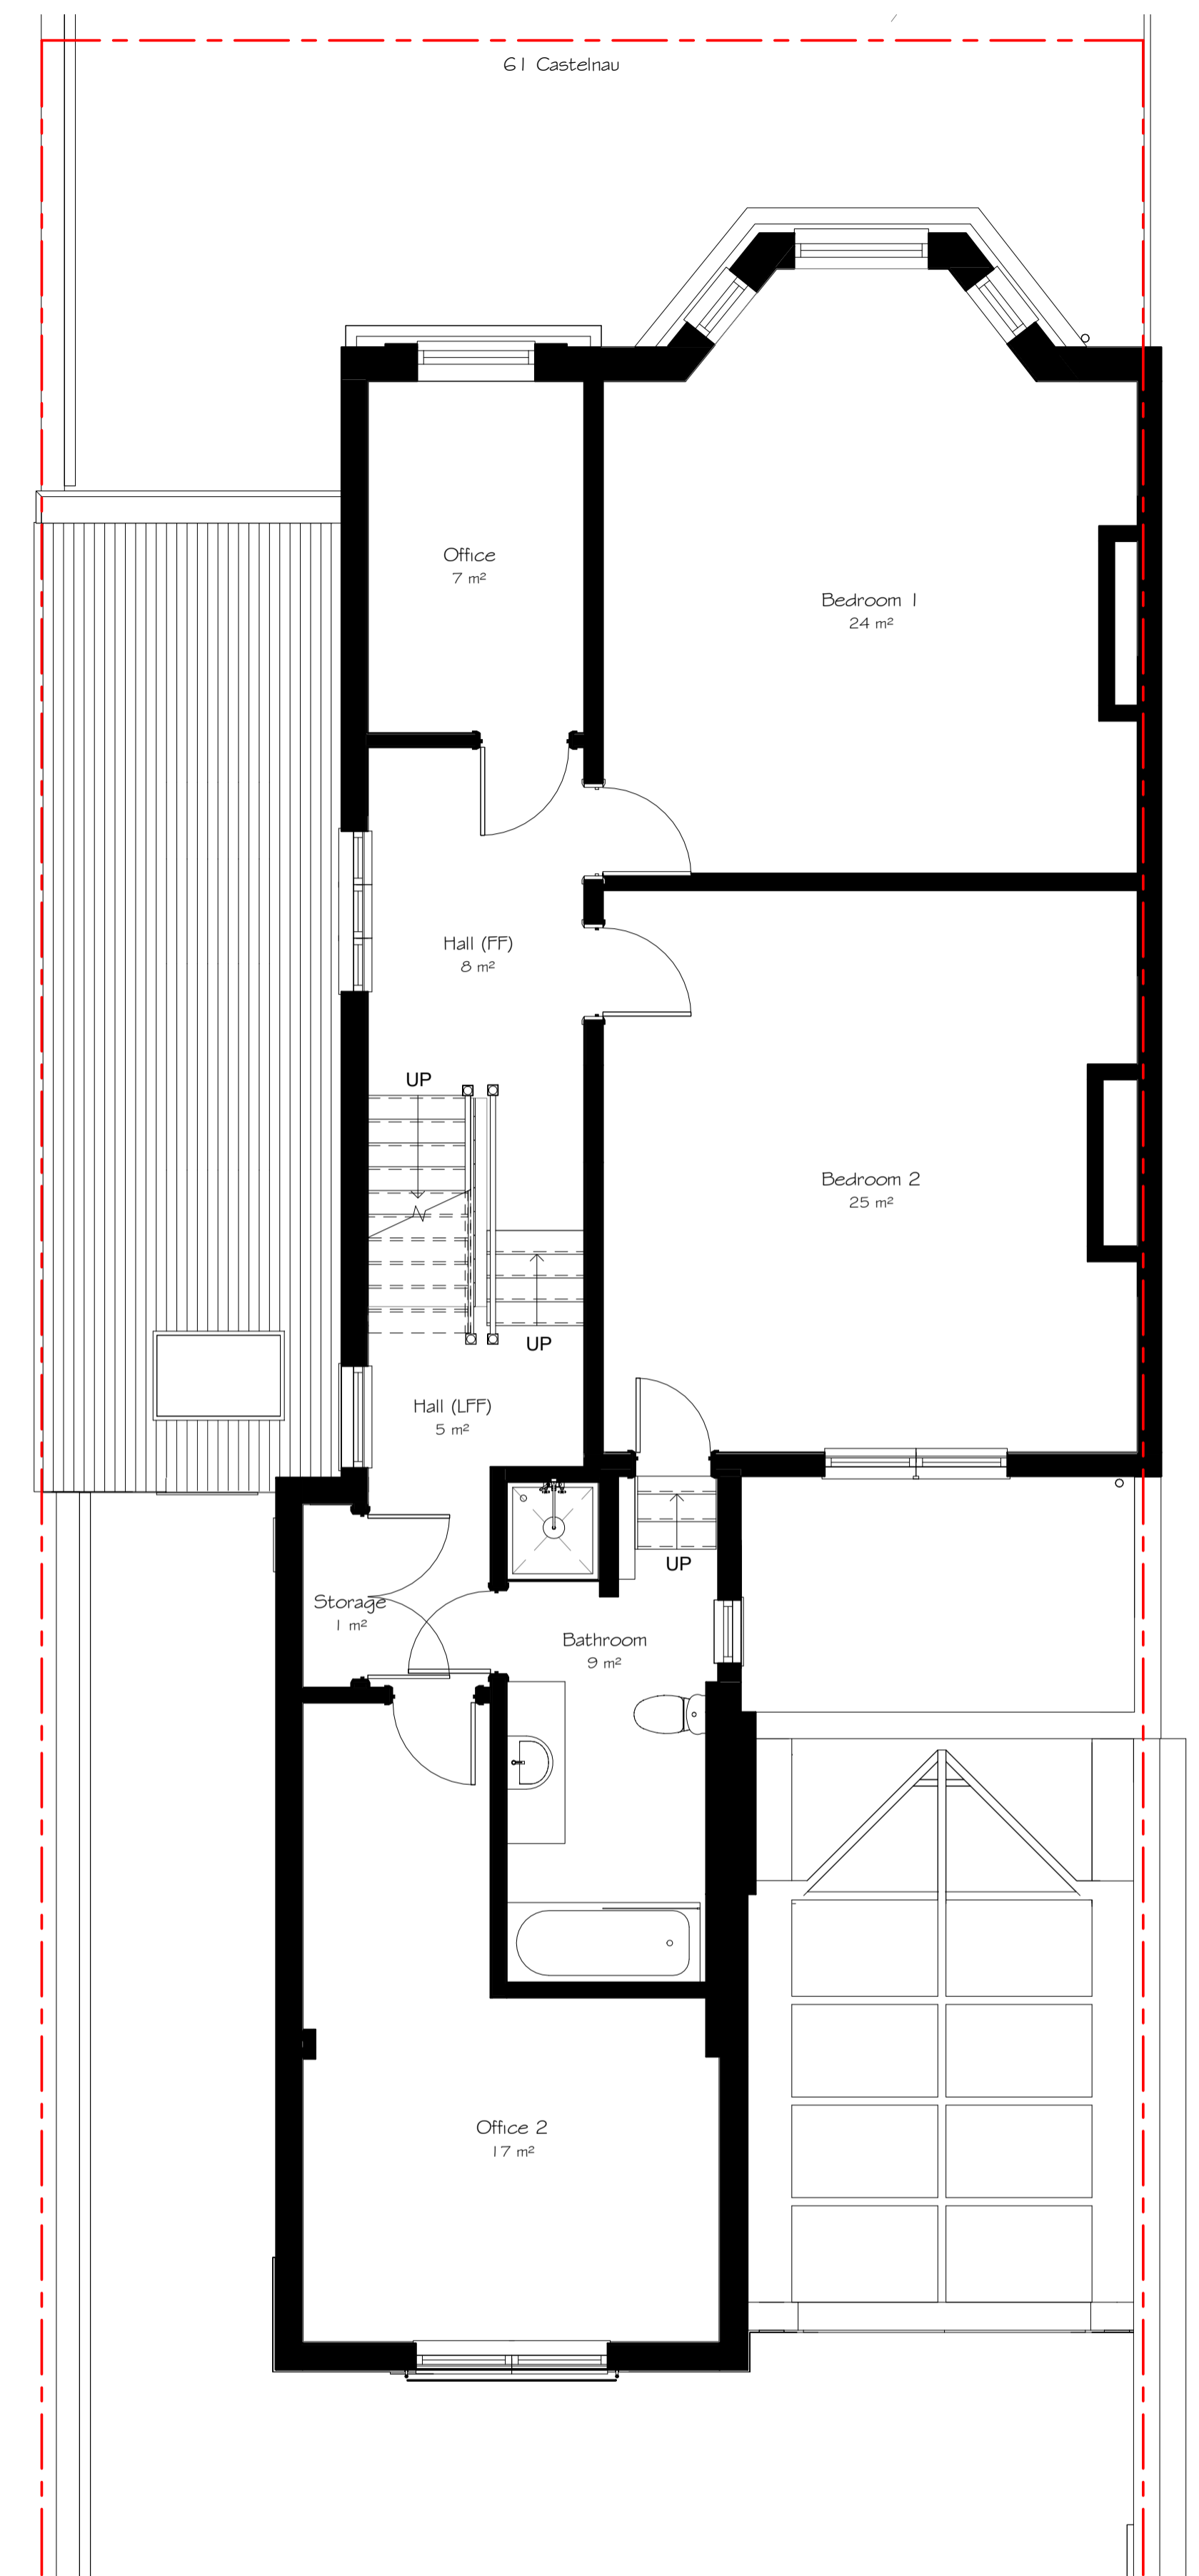

2 Existing First Floor Plan
1 : 50

This drawing is expressly for the purpose of use as part of the Planning application for this scheme and should not be used for construction.

key plan

rev A
by AS chkd MW
date 31/10/2023
amendments

project 61 Castelnau
title Existing Floor Plans Sheet 1
date 28/07/2022
drawn by AS checked by MW

drawing status Planning
scale 1 : 50 @ A1
drawing no 645 P 02
client ref. 645

STYLUS | ARCHITECTS
ARCHITECTURE · MASTERPLANNING · INTERIOR DESIGN
76 White Hart Lane · Barnes · London · SW13 0PZ
Email: info@stylusarchitects.co.uk · www.stylusarchitects.co.uk