





**01** Proposed Front Elevation  
1:100

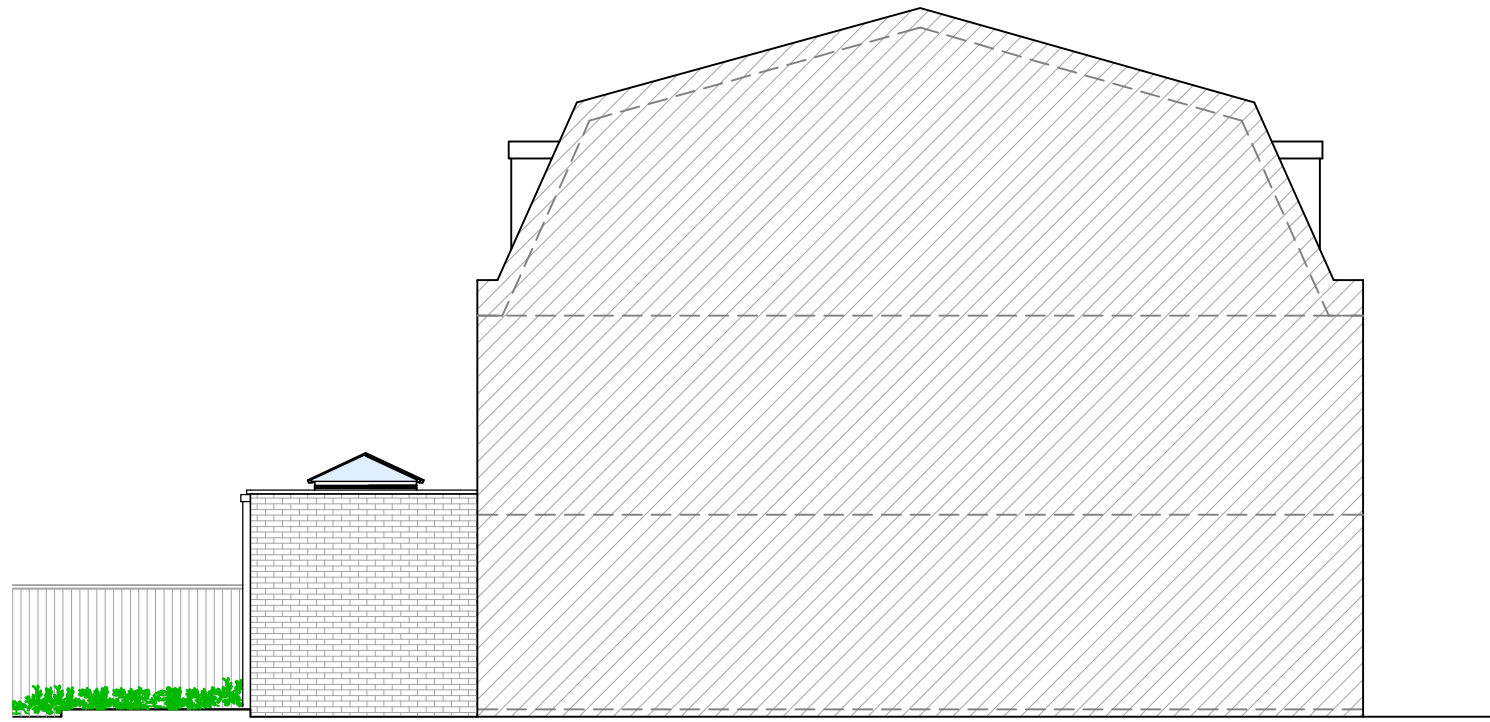


**02** Proposed Left Elevation  
1:100


- Roof lantern
- Facing brick to match existing
- Rain water hopper and down pipe
- Aluminum powder coated metal frame

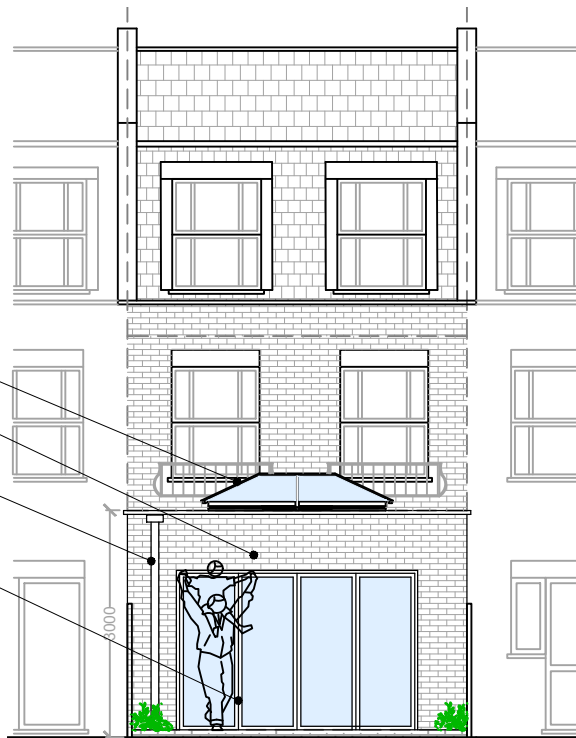

**03** Proposed Rear Elevation  
1:100

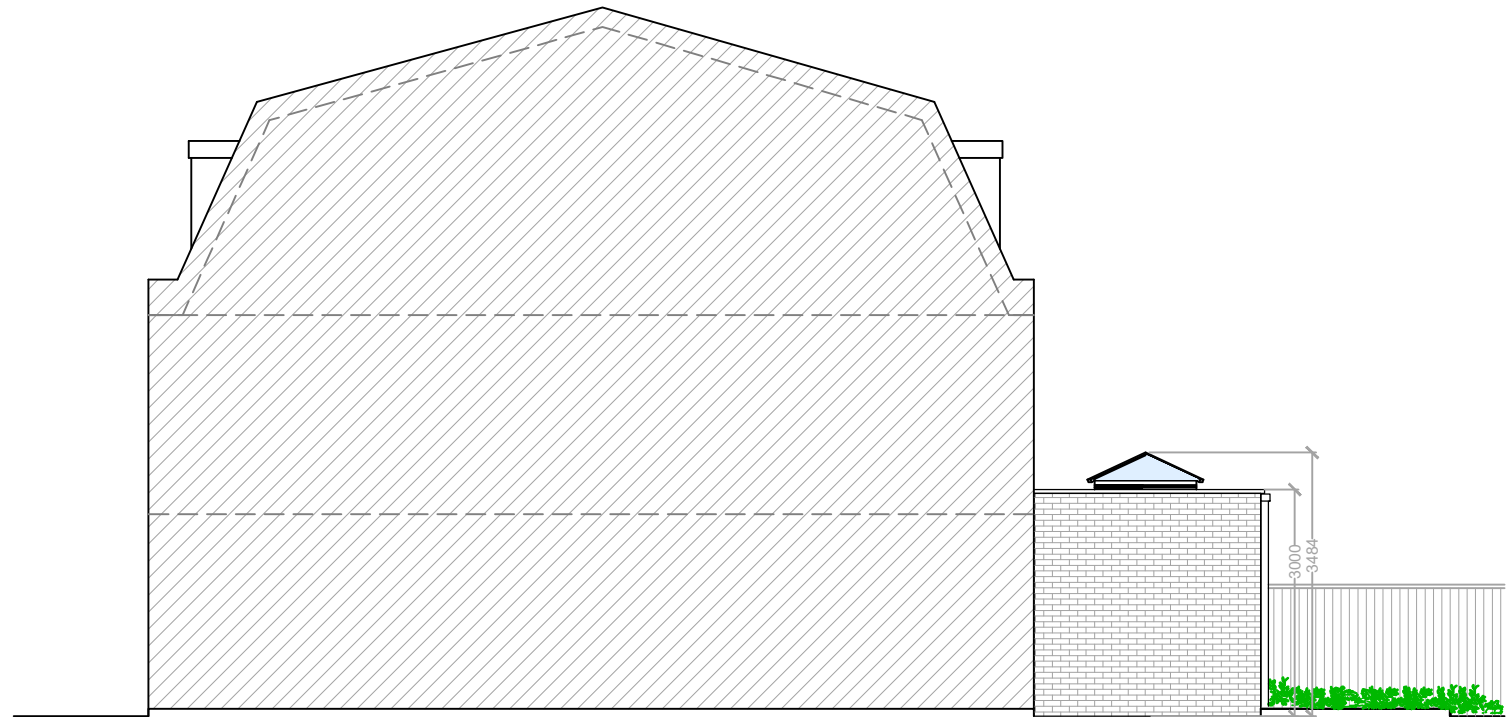


**04** Proposed Right Elevation  
1:100

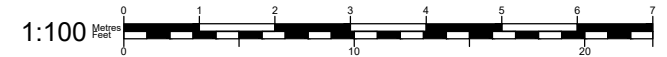

**50° North**

50° North Architects  
The Hut, 187 Kew Road  
Richmond, Surrey TW9 2AZ  
info@50degrees.co.uk  
020 8744 2337  
50degrees.co.uk

project north

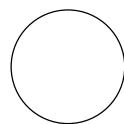


notes

1. Do not scale off this drawing. All dimensions are to be site verified by the contractor prior to proceeding.
2. Contractor to be responsible for complying with all current Building Regulations, to satisfaction of the Building Control Officer.
3. Any errors or inconsistencies are to be reported to 50 Degrees North for clarification.
4. The red boundary line is to identify the property only and is not intended to identify ownership boundaries.

key plan

not to scale

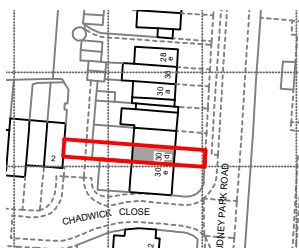

revisions

REV	DATE	DRAWN BY	APPR. BY	NOTES
-	2024.05.10	KRM	LB	first issue
A	23.05.24	KRM		Revised Drawings
B	03.06.24	KRM		Roof lantern added
C	14.06.24	KRM	LB	Position of lantern amended

client:

DAVID & LIZ BREWIN

project:

30D UDNEY PARK ROAD  
TEDDINGTON TW11 9BG

status:

PLANNING

revision:

C

title:

PROPOSED ELEVATIONS

drawn by:

KRM

approved by:

LB/TB

date:

03.05.2024

job no:

2742

scale:

1:100@A3

drawing no:

**007C**