




FRONT

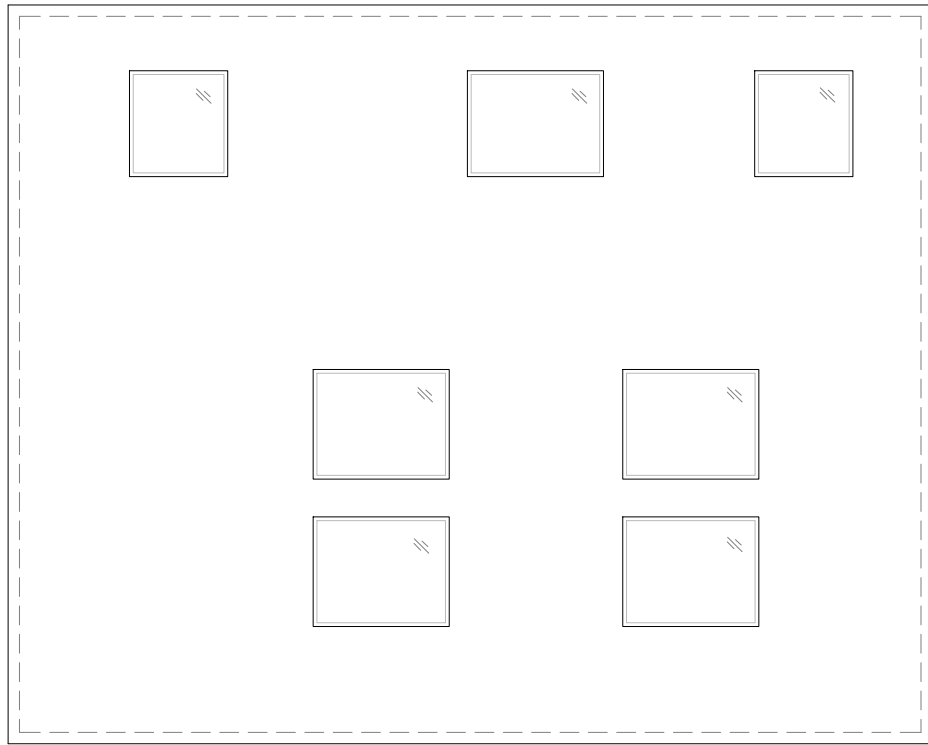

ROOF PLAN

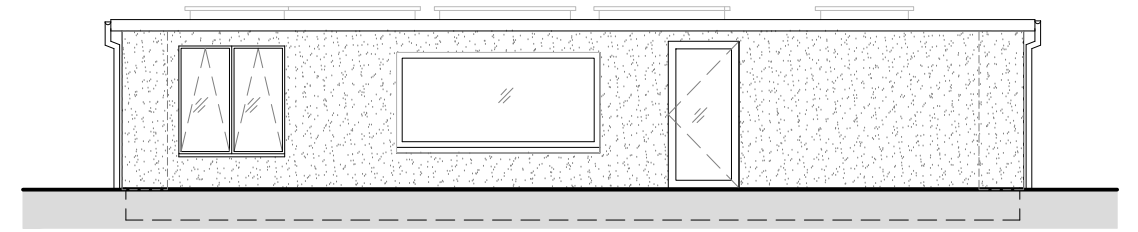


FRONT ELEVATION (W)

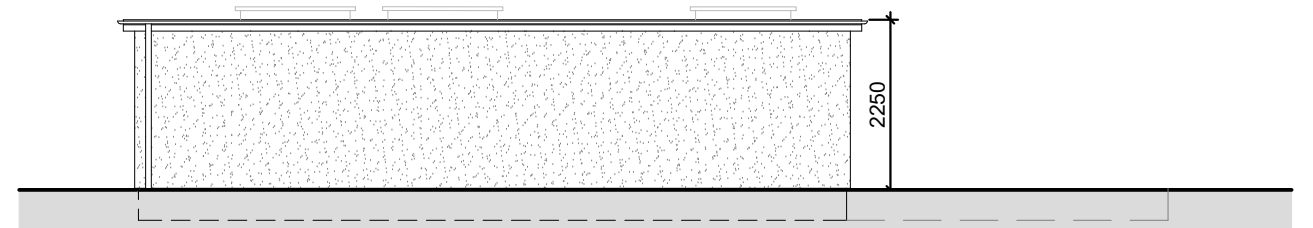


SIDE ELEVATION (N)

Facier - White uPVC
Walls - White render

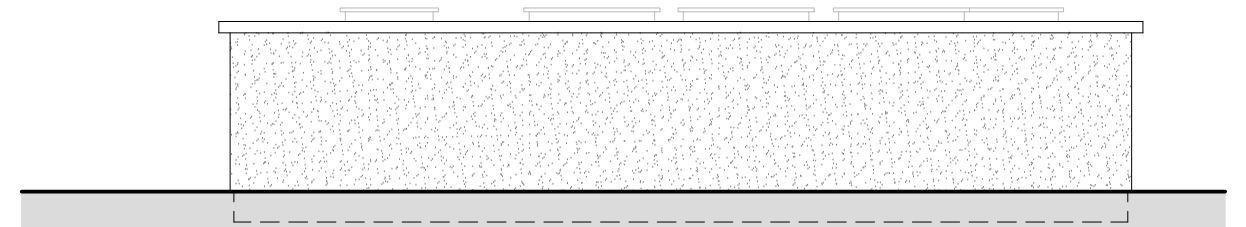


REAR ELEVATION (E)

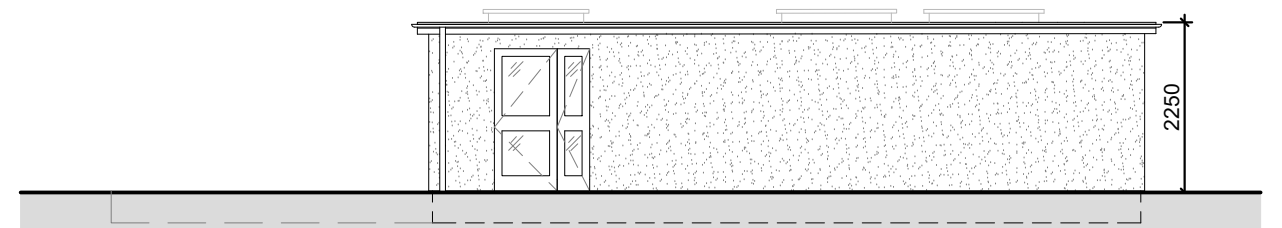


SIDE ELEVATION (S)


Scale 1:100

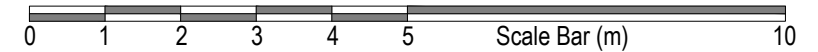

ISSUED FOR PLANNING PURPOSES ONLY. NOT APPROVED FOR CONSTRUCTION.

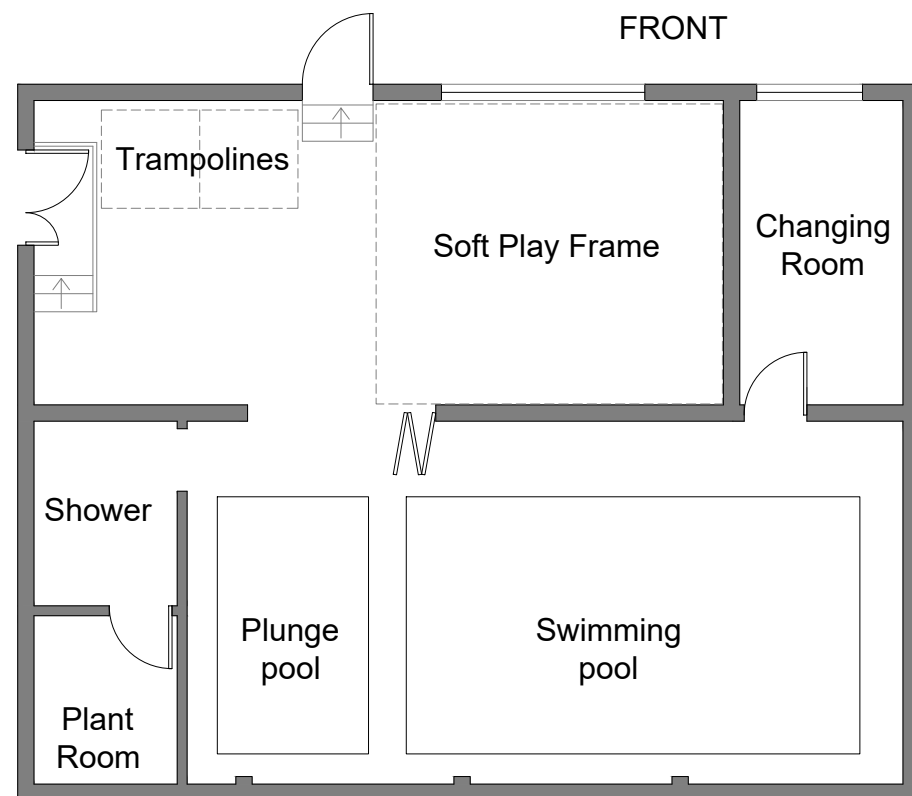

GROUND FLOOR PLAN

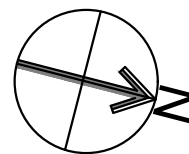

LONGLEY ARCHITECTURE LTD
CHARTERED ARCHITECT

SUITE 144, PEGAXIS HOUSE
61 VICTORIA ROAD, SURBITON
SURREY KT6 4JX

TEL: 020 7183 9439
EMAIL: TONY@LONGLEYARCHITECTURE.CO.UK
WEB: WWW.LONGLEYARCHITECTURE.CO.UK

Copyright notice

This drawing is copyright and may not be reproduced, wholly or in part, without prior written consent of Longley Architecture Ltd

Notes:

1. This drawing is to be read in conjunction with all drawings and information.

Rev:	Revision Description:	Date:
A	Interior layout amended	26/06/24

Project:	Change of use of residential land to children's day nursery to incorporate outbuilding for use by the nursery and associated access
Address:	34 Priory Road, Hampton, Surrey TW12 2PD
Client:	PMD Consulting (UK) LLP
Email:	
Tel:	
Mob:	

EXISTING OUTBUILDING		Rev:	A
Dwg No:	PA-05	Status:	PA
Scale:	1:100	Pg size:	A3
Job No:	123/IA/24	Date:	01/06/2024
		Check:	-
		Drawn:	TL