




FRONT

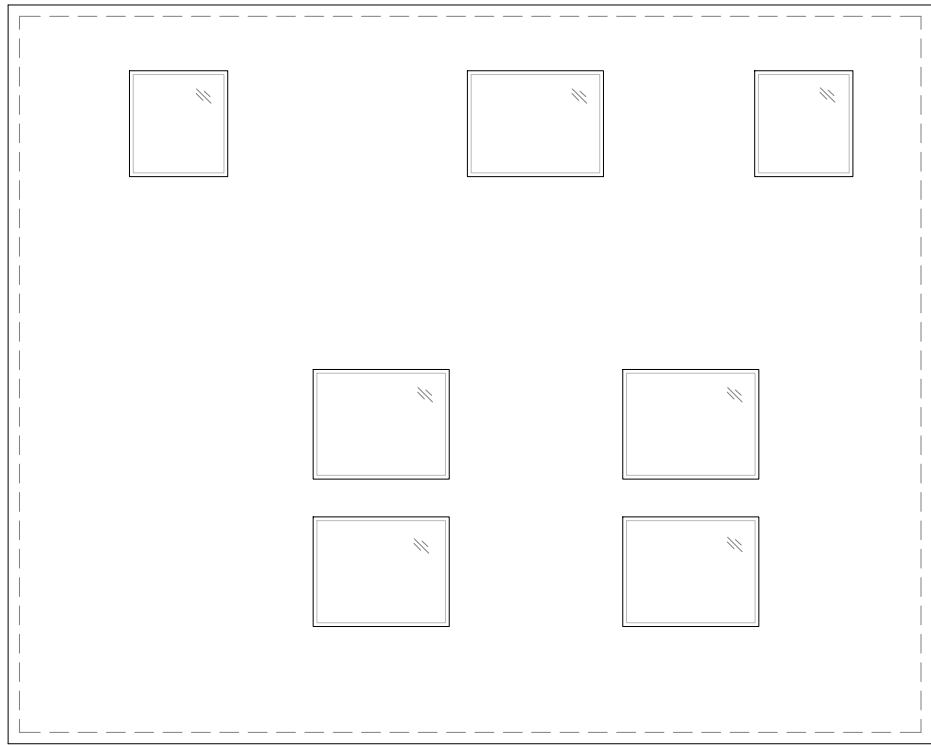

ROOF PLAN

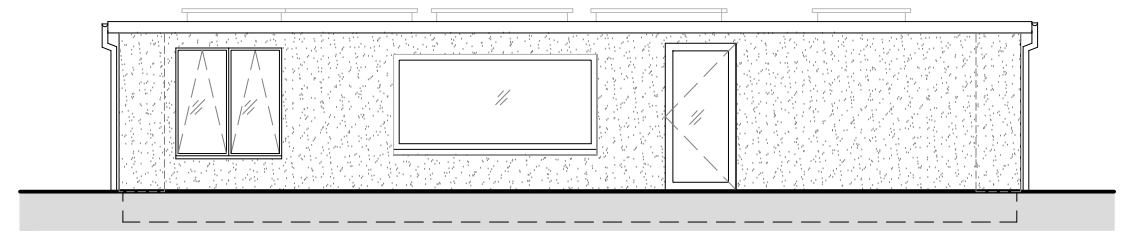


FRONT ELEVATION (W)

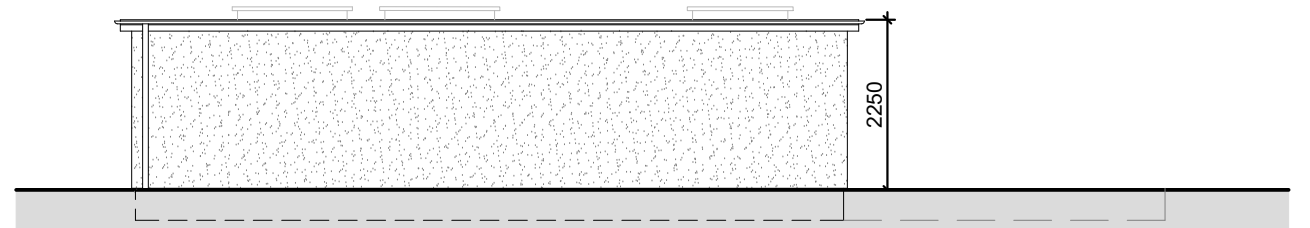


SIDE ELEVATION (N)

Facier - White uPVC
Walls - White render

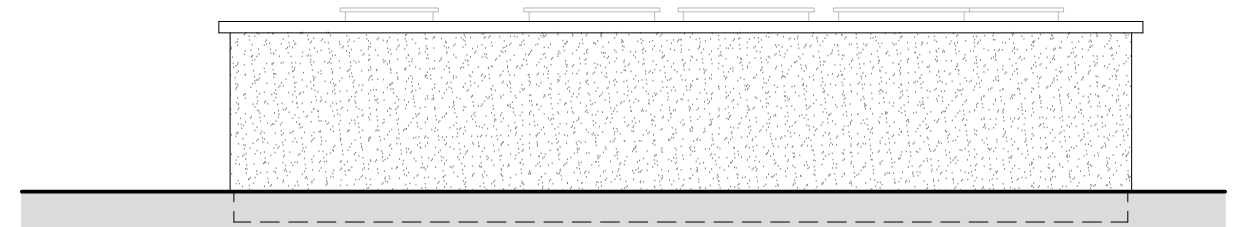


REAR ELEVATION (E)

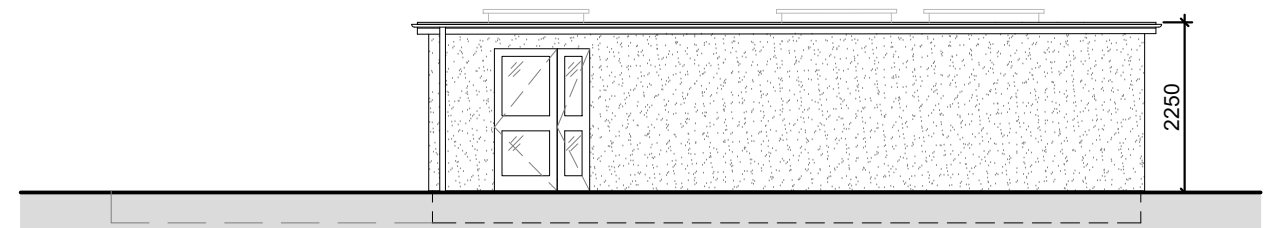


SIDE ELEVATION (S)


Scale 1:100

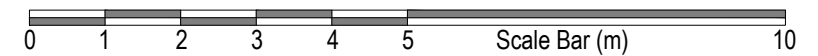


FRONT

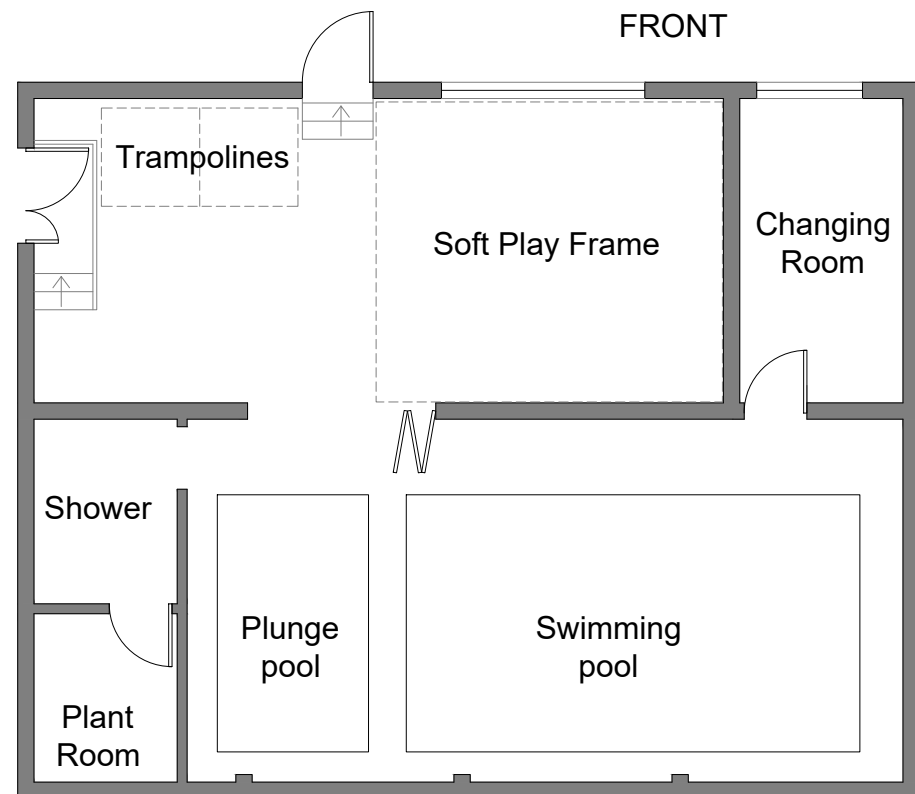

GROUND FLOOR PLAN

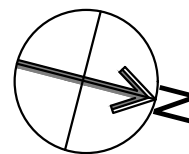

ISSUED FOR PLANNING PURPOSES ONLY. NOT APPROVED FOR CONSTRUCTION.

 <p>LONGLEY ARCHITECTURE LTD CHARTERED ARCHITECT SUITE 144, PEGAXIS HOUSE 61 VICTORIA ROAD, SURBITON SURREY KT6 4JX</p> <p>TEL: 020 7183 9439 EMAIL: TONY@LONGLEYARCHITECTURE.CO.UK WEB: WWW.LONGLEYARCHITECTURE.CO.UK</p>	<p>Copyright notice This drawing is copyright and may not be reproduced, wholly or in part, without prior written consent of Longley Architecture Ltd</p>	<p>Notes: 1. This drawing is to be read in conjunction with all drawings and information.</p>	<p>Rev:</p>	<p>Revision Description:</p>	<p>Date:</p>	<p>Project: Change of use of residential land to children's day nursery to incorporate outbuilding for use by the nursery and associated access</p>	<p>PROPOSED OUTBUILDING (UNALTERED)</p>		<p>Rev: -</p>
			<p>Address: 34 Priory Road, Hampton, Surrey TW12 2PD</p>	<p>Client: PMD Consulting (UK) LLP</p>	<p>Title: PA-06</p>	<p>Status: PA</p>			
<p>Tel:</p>	<p>Mob:</p>	<p>Scale: 1:100</p>	<p>Pg size: A3</p>	<p>Check: -</p>					
<p>Job No: 123/IA/24</p>	<p>Date: 01/06/2024</p>	<p>Drawn: TL</p>							