


NOTES:


1. Dimensions are in millimetres unless stated otherwise
2. Levels are in meters AOD unless stated otherwise
3. Dimensions govern. Do not scale off the drawing
4. All dimensions to be verified on site before proceeding
5. All discrepancies on this drawing to be notified in writing to the Architect.

Note:


All repaired timber to be sourced from reclamation sites. Timbers to be dating from a similar period. Repairs to be undertaken where possible - mortice and tenon joints can be traditionally spliced to the existing where required. Timber repairs to be carried out by a specialised carpenter.

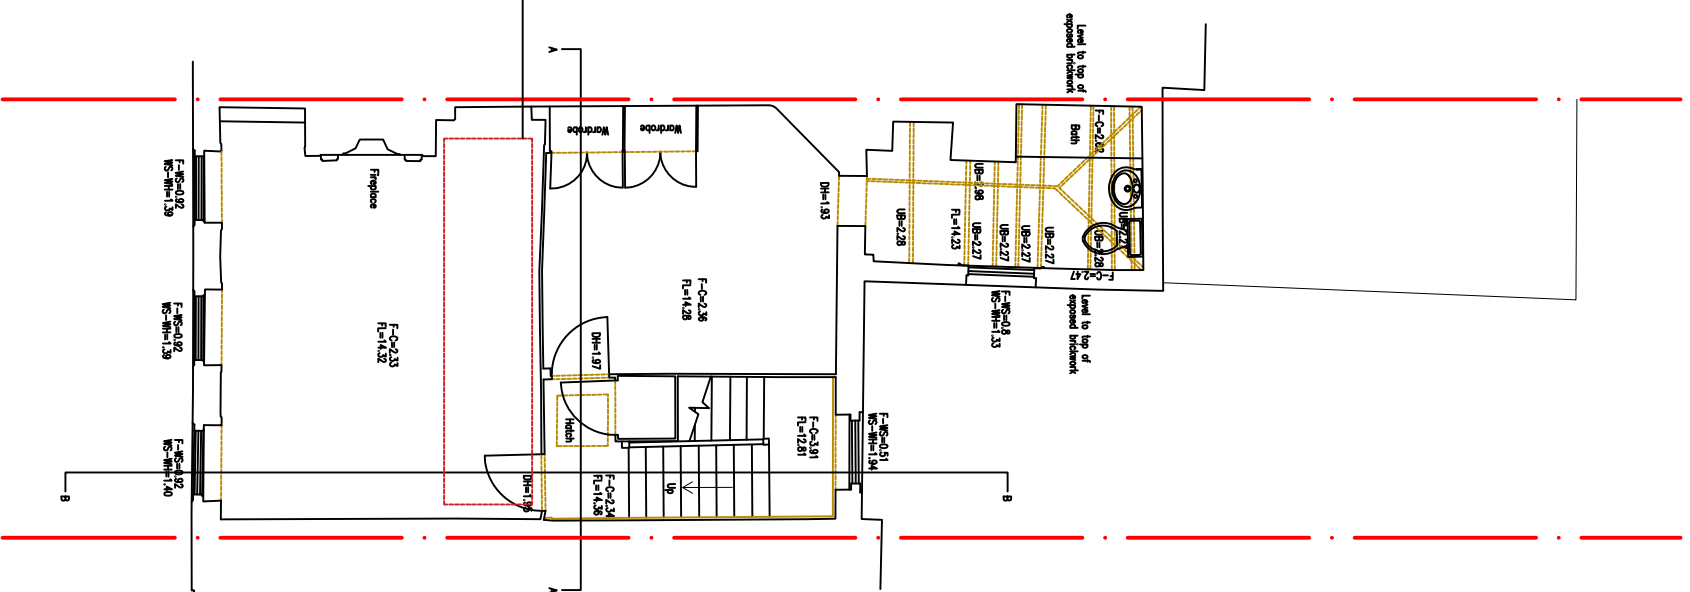

Existing Second Floor Plan
1:100@A3

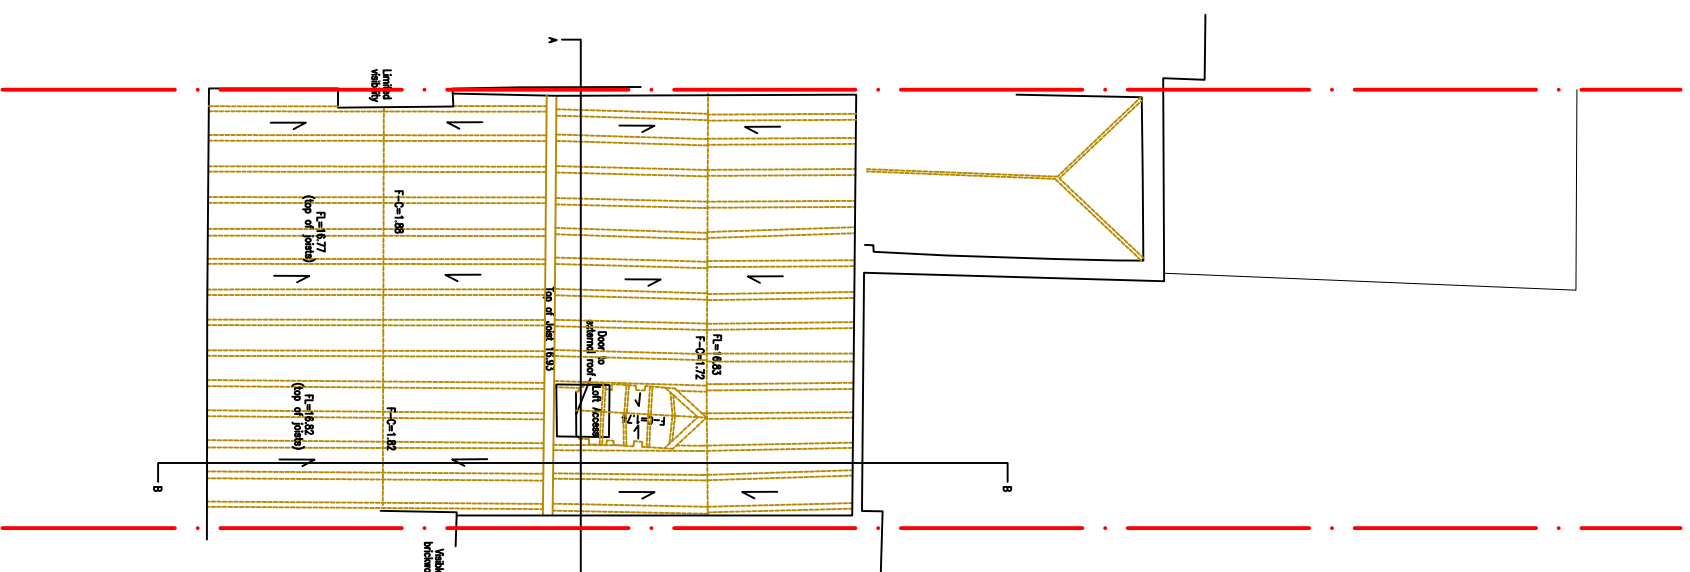

Existing Roof Joist Plan
1:100@A3

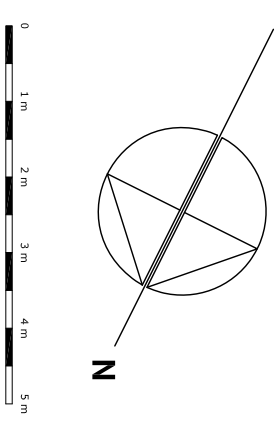

REVISIONS:

00: 28.06.24 First Issue

PLANNING

PROJECT
8 Montpellier Row
Twickenham
TW1 2ND

DRAWING
EXISTING PLANS: SHEET 2 OF 2
SECOND FLOOR & ROOF JOISTS

SCALE	PAPER SIZE	DATE	DRAWN BY
1:100	A3	JUNE24	SH
DRAWING Nº	REVISION	24.02.101	00

place*
architecture + design