

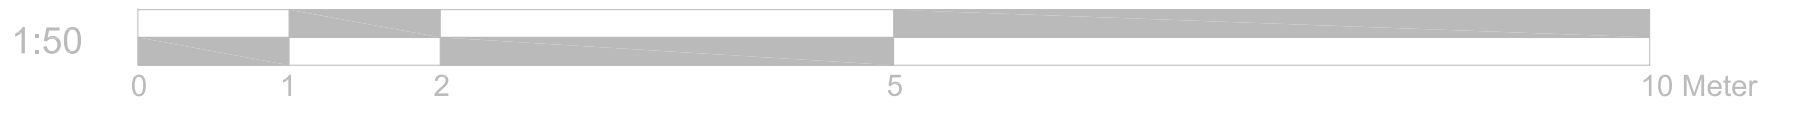


All work to comply with current building regulations and codes of practice
 Do not scale from drawings all dimensions to be checked on site before the start of any work
 All Proposed External Materials to Match Existing External Materials

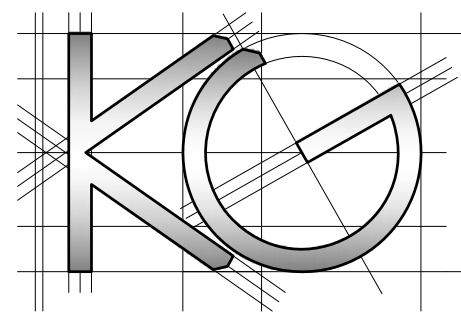

Any Proposed Windows to Flank wall to be Obscure Glazed and Non-Opening below 1.7m from FFL

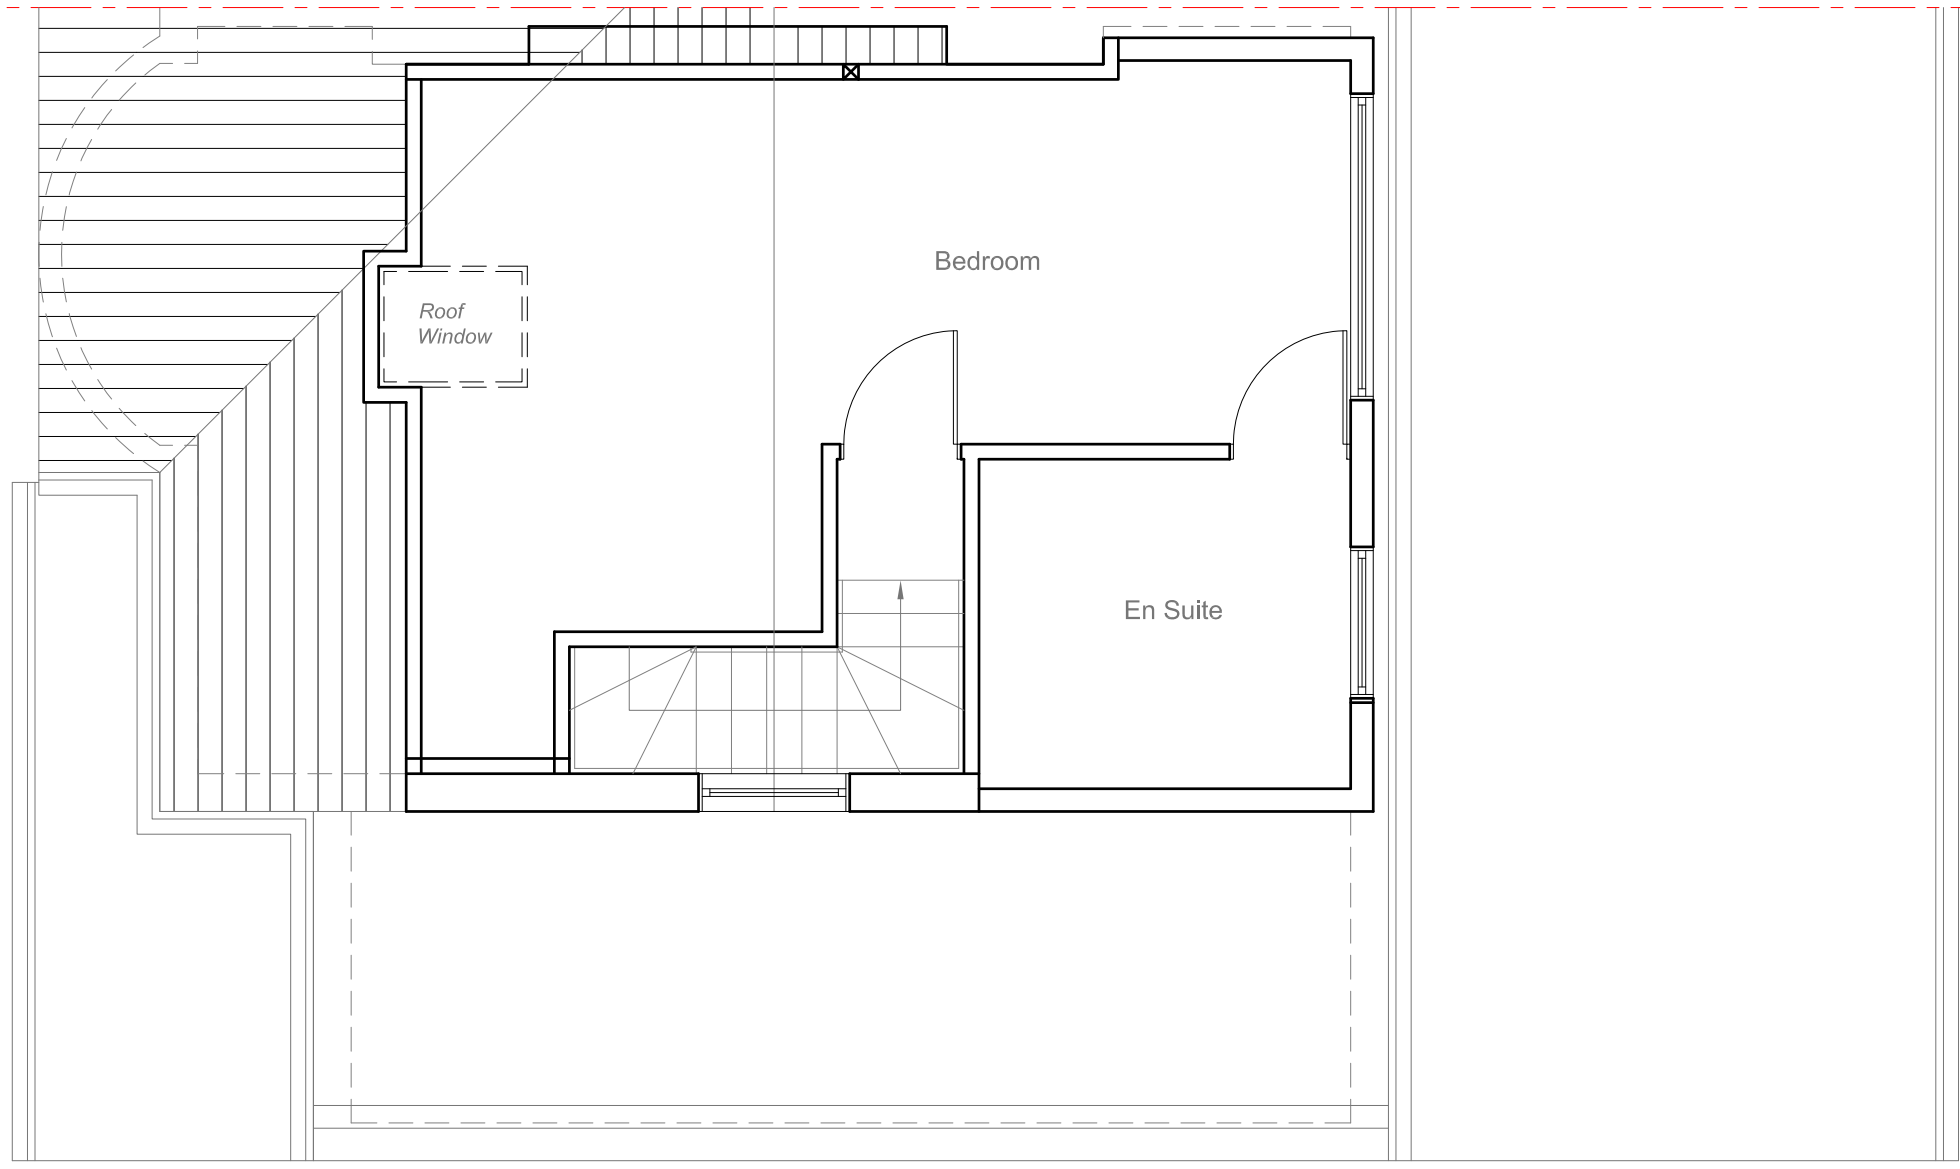

<u>Site Address:</u> 4 Villiers Avenue Twickenham TW2 6BL	<u>Drawing Content:</u> Existing Loft Floor Plan	<u>Drawings No:</u> 4villiersavenue/2023/06	<u>Date Drawn:</u> 18th September 2023	Planning Issue		
		<u>Drawings Scale:</u> 1:50	<u>Drawn By:</u> KG	Revision:	7	
1	2	3	4	5	6	8