



All work to comply with current building regulations and codes of practice

Do not scale from drawings all dimensions to be checked on site before the start of any work

All Proposed External Materials to Match Existing External Materials

Any Proposed Windows to Flank wall to be Obscure Glazed and Non-Opening below 1.7m from FFL

1:50

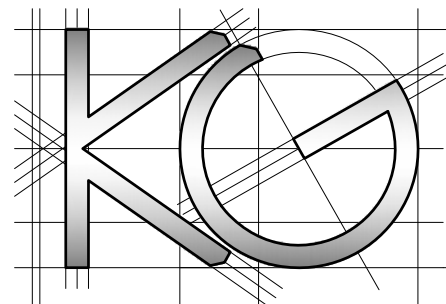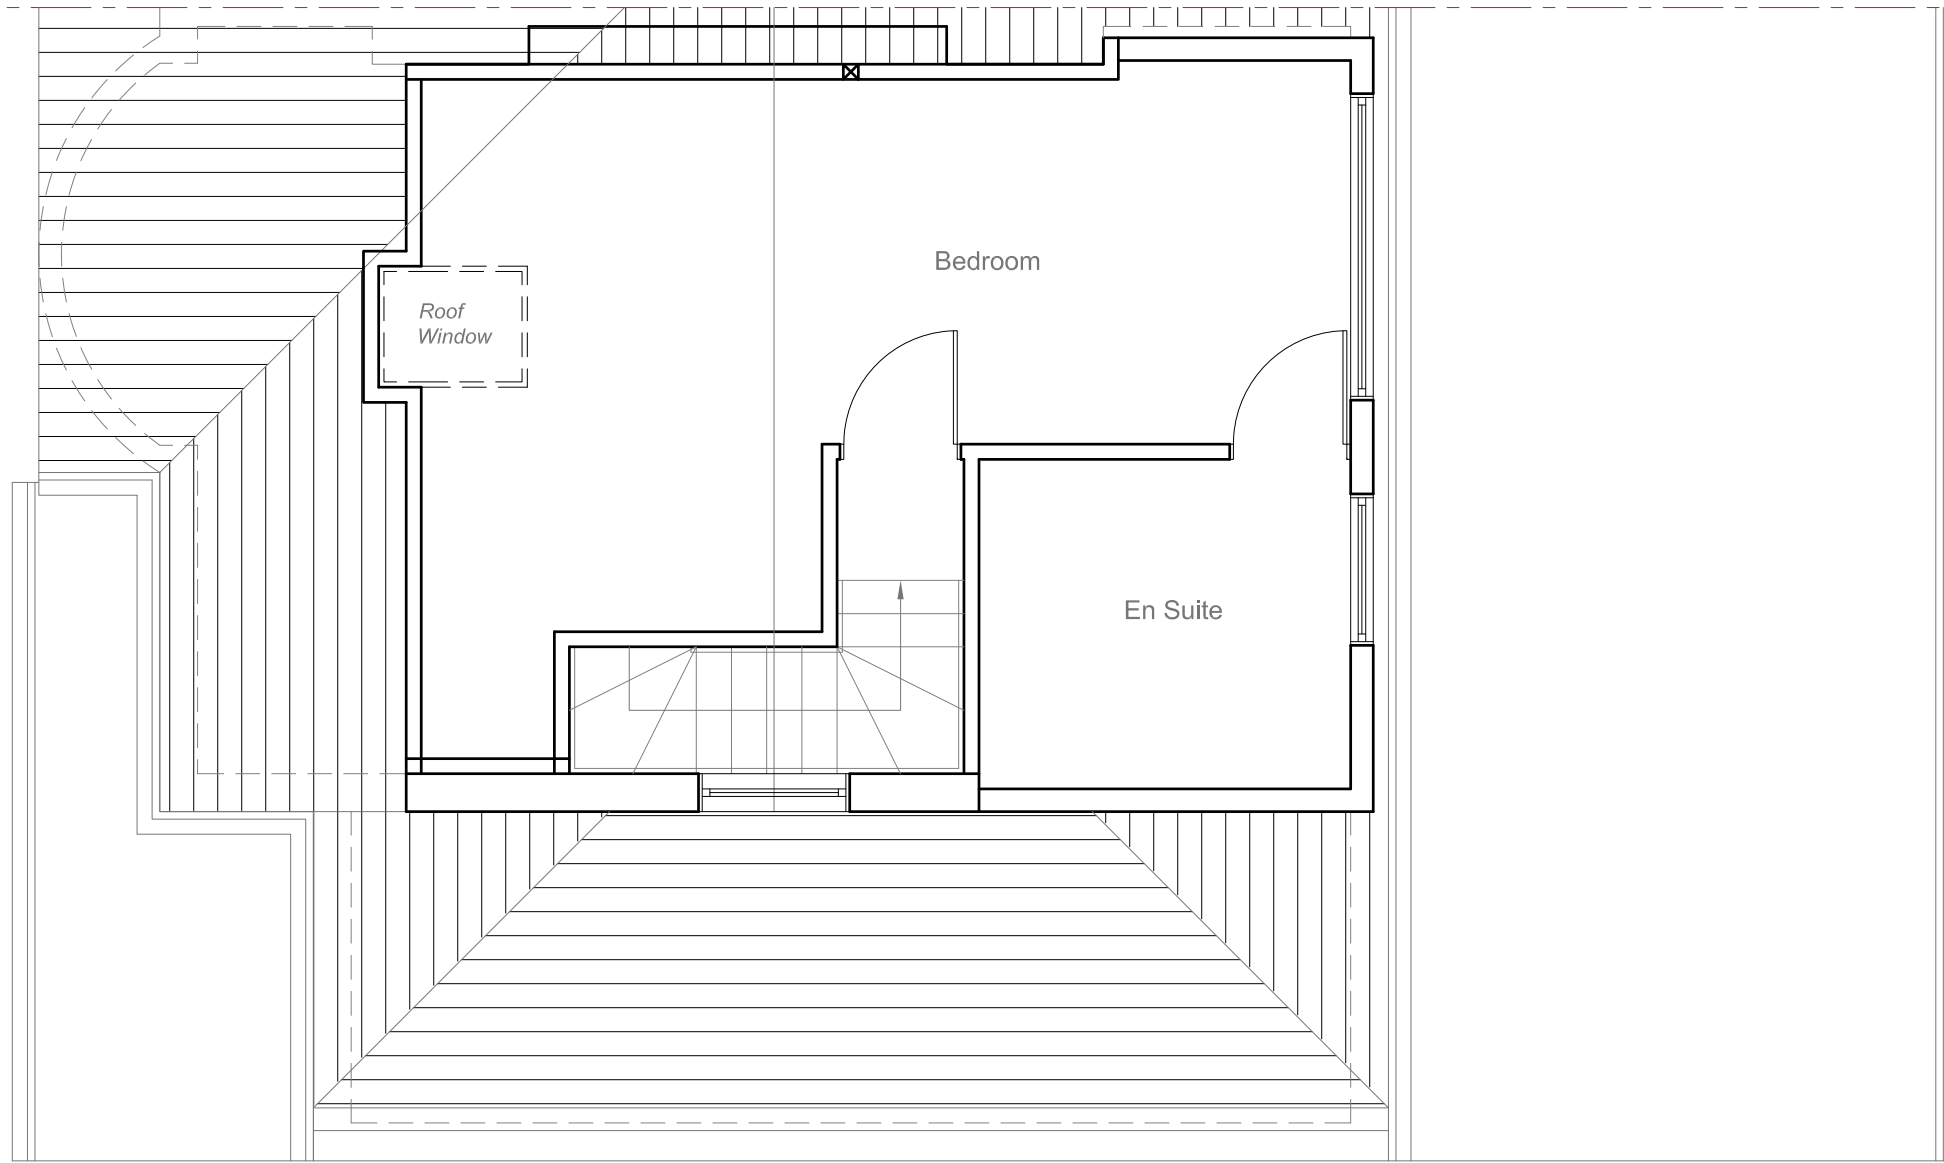

Site Address:

4 Villers Avenue
Twickenham
TW2 6BL

1

Drawing Content:

Proposed Loft Floor Plan

2

Drawings No:

4villiersavenue/2023/08

3

Drawings Scale:

1:50

4

Date Drawn:

18th September 2023

5

Drawn By:

KG

6

Planning Issue

7

Revision:

8