



Copyright in the design and this drawing is the property of RESI. Any reproduction or use of this drawing without the written consent of RESI is prohibited. All dimensions are in metres unless otherwise stated. All dimensions must be read in conjunction with all other relevant architectural and drawings.

RESI accepts no liability for any expense, loss or damage of whatever nature and however arising from any condition which has not been referred to here and their approval obtained.

Read the full advice using planning drawings for the construction stages. All dimensions to be given should be on the site or measurements and construction. Any discrepancies to be reported to RESI immediately.

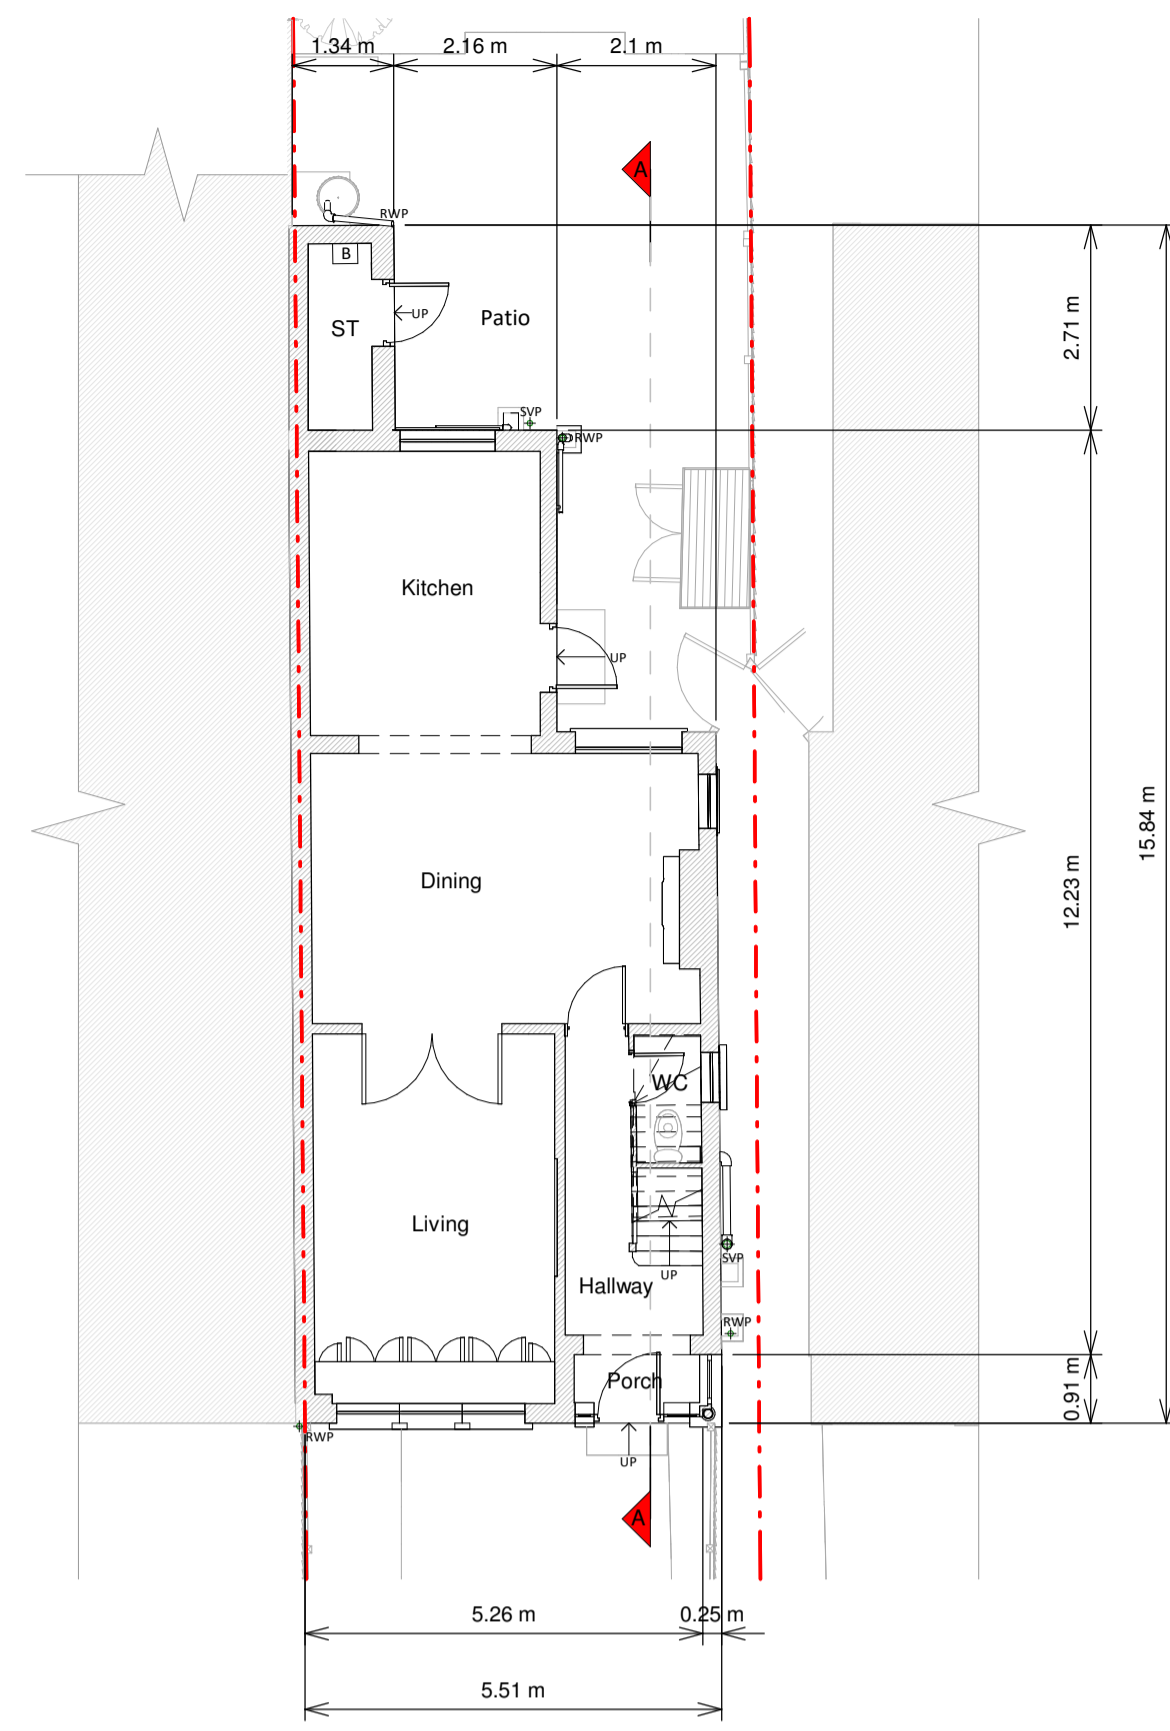


Ground Floor Plan

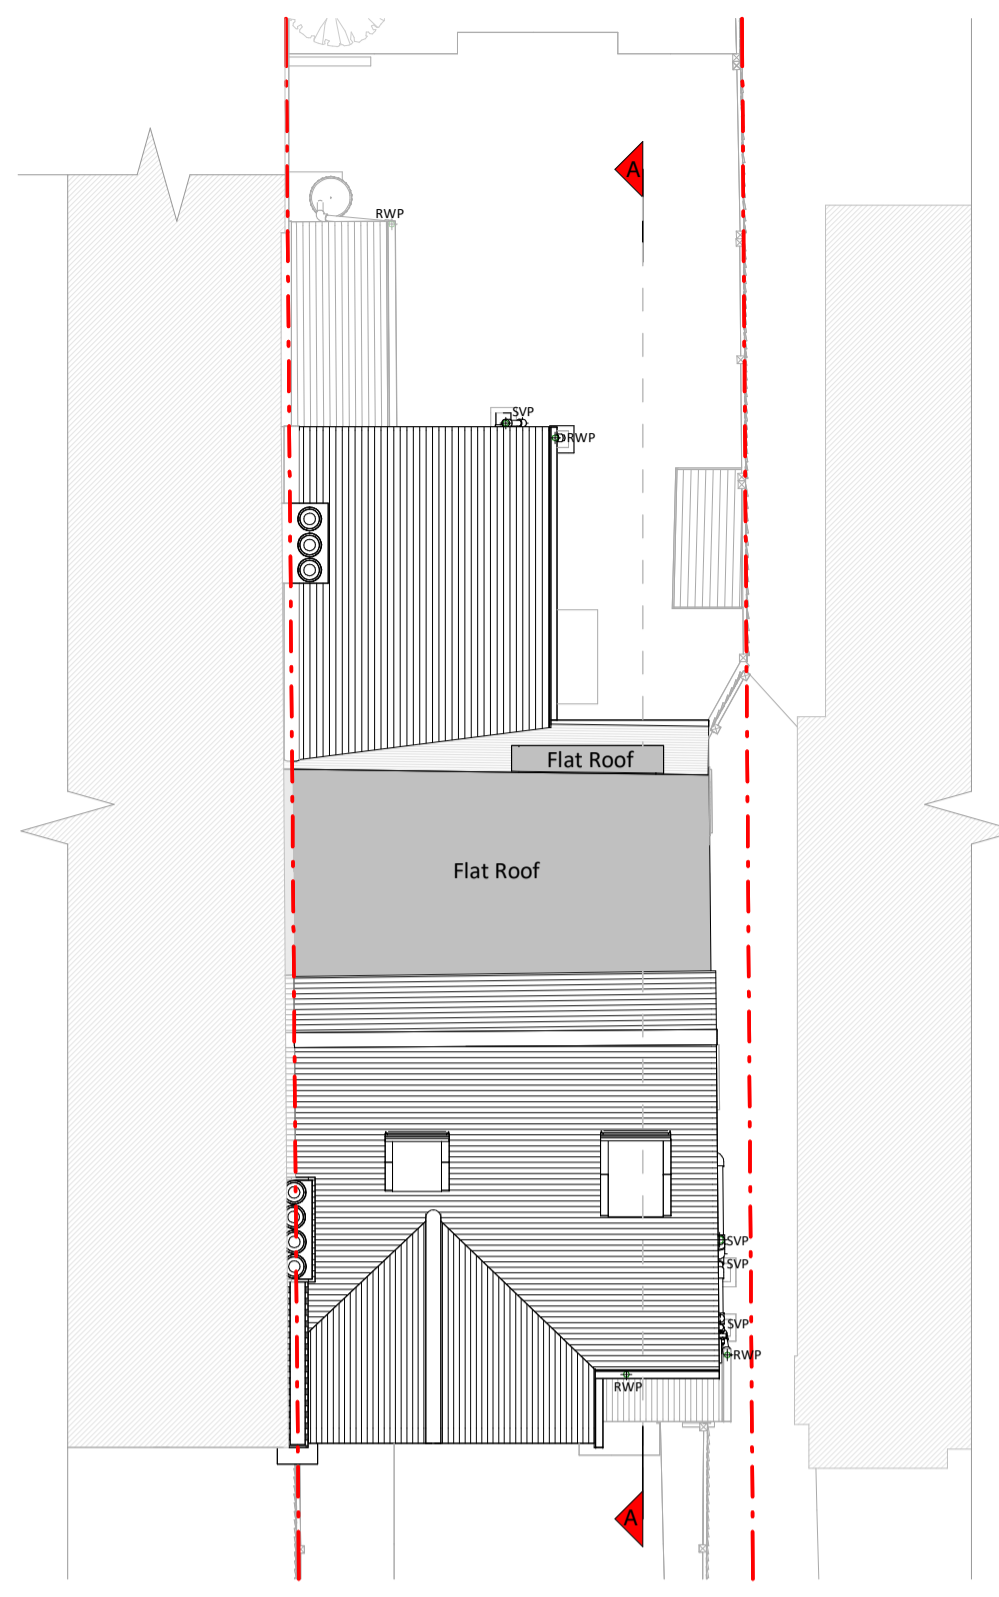


Roof Plan



Front Elevation

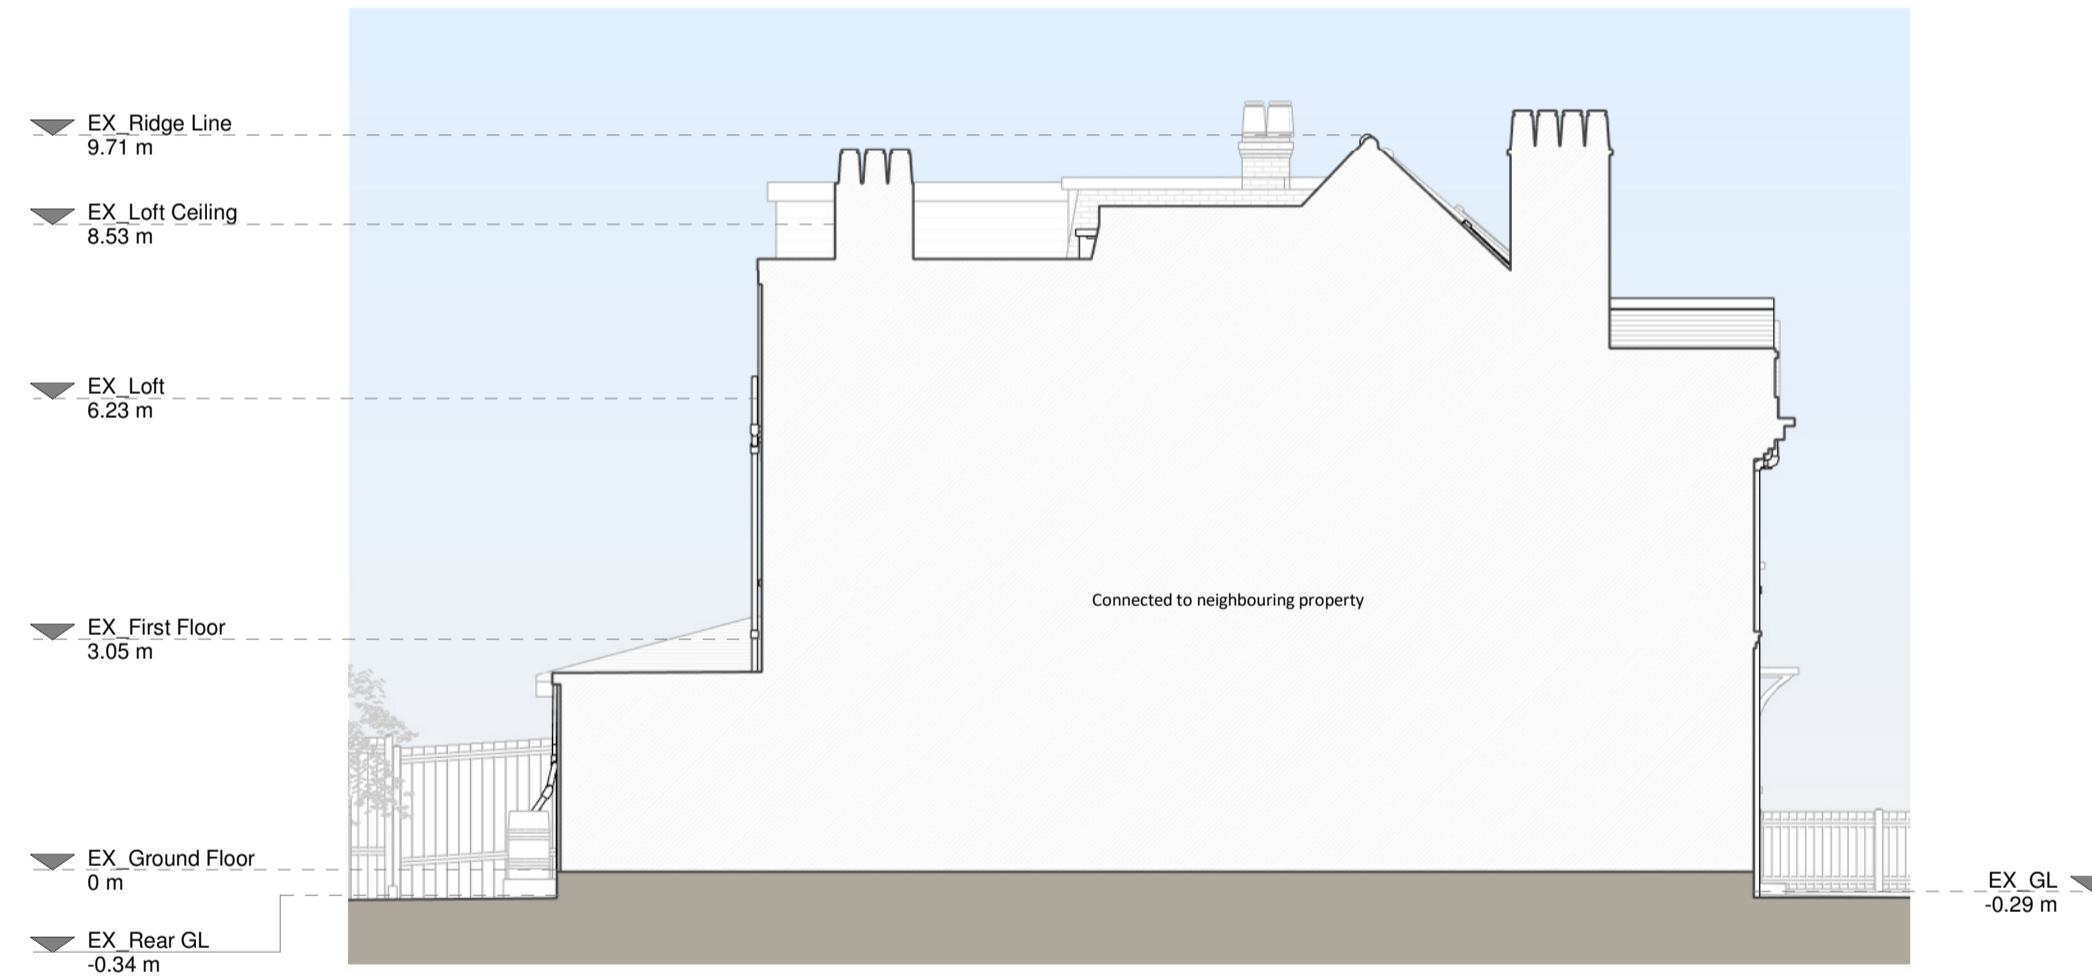

Left Side Elevation

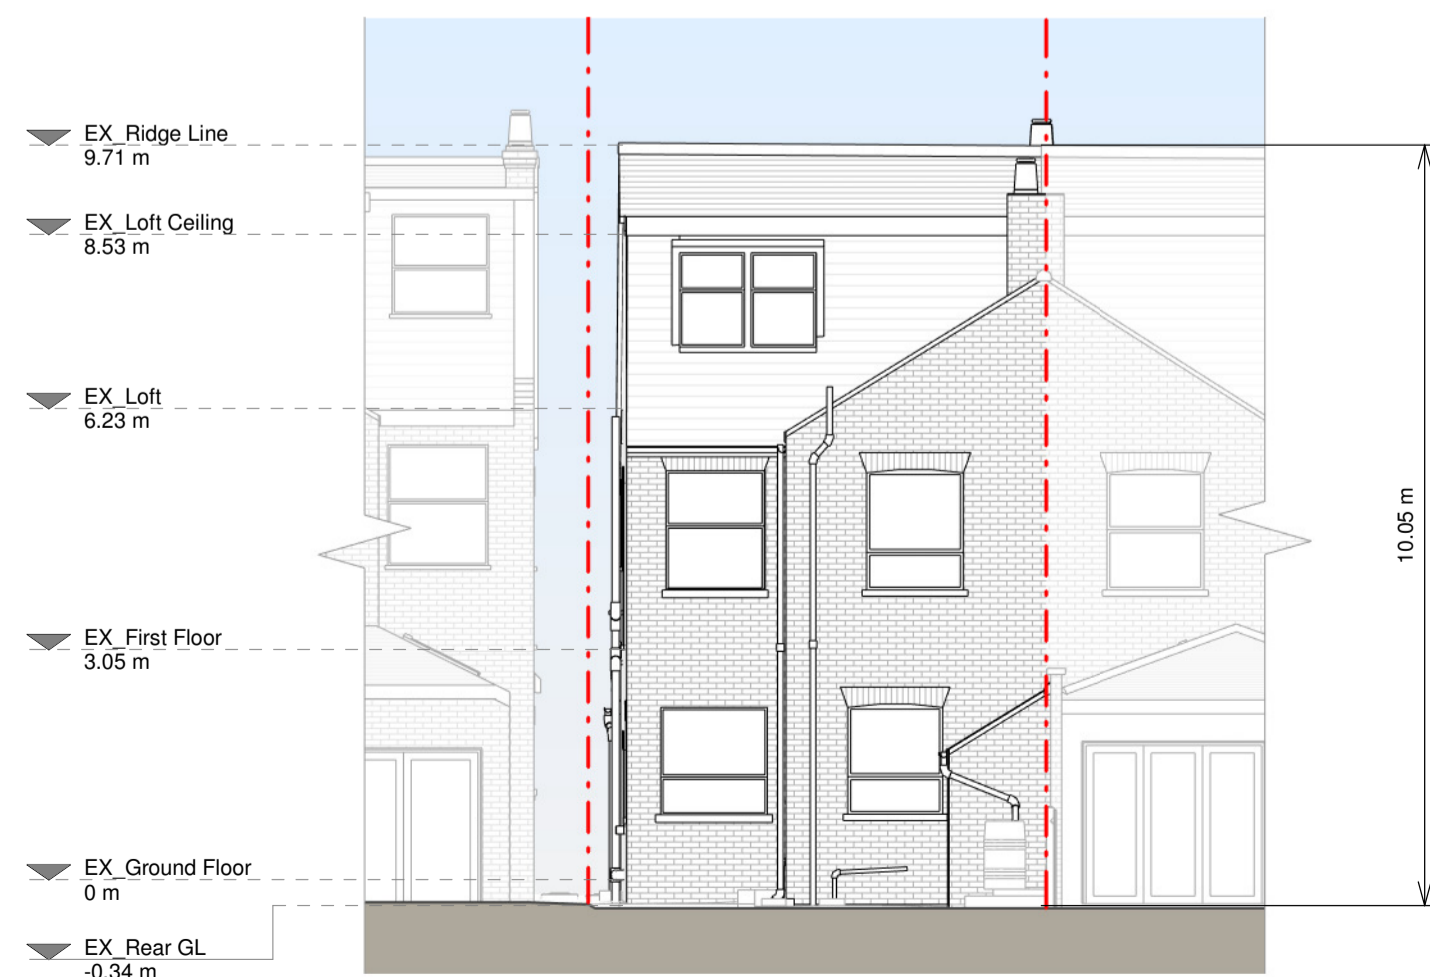

Rear Elevation



Right Side Elevation




Section A - A

Existing Materials:

- Brickwork / Walls - Highland reds, London stock bricks and white painted bricks
- Pitched roof - Clay tiles
- Flat roof - Fibreglass or similar
- Windows - White painted timber framed windows and aluminium framed rooflight
- Doors - Blue timber front door and timber framed patio doors
- Roof / Gutters / Fascia - Black lipped guttering and downpipes, Black painted timber fascia's

KEY

- Existing walls
- Existing furniture
- Boundary line
- Level line
- 1.5m head height
- 1.8m head height

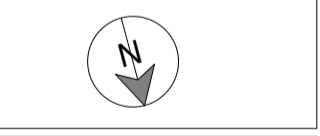

Revision		
Rev	Notes	Date
A	Planning Issue	04/07/2024



Job Title
 Proposed rear and side ground floor extension, internal alterations and all associated works at 20 Deanhill, SW14 7DF

Drawing Status
 Planning Drawings

Client
 Federico Cirus

Drawing Title	
Existing Drawings	
Scale	Drawn
1:100 @ A1	AR
Date	Checked
July 2024	FM
Drawing No.	Rev
8180613-1100	A

