
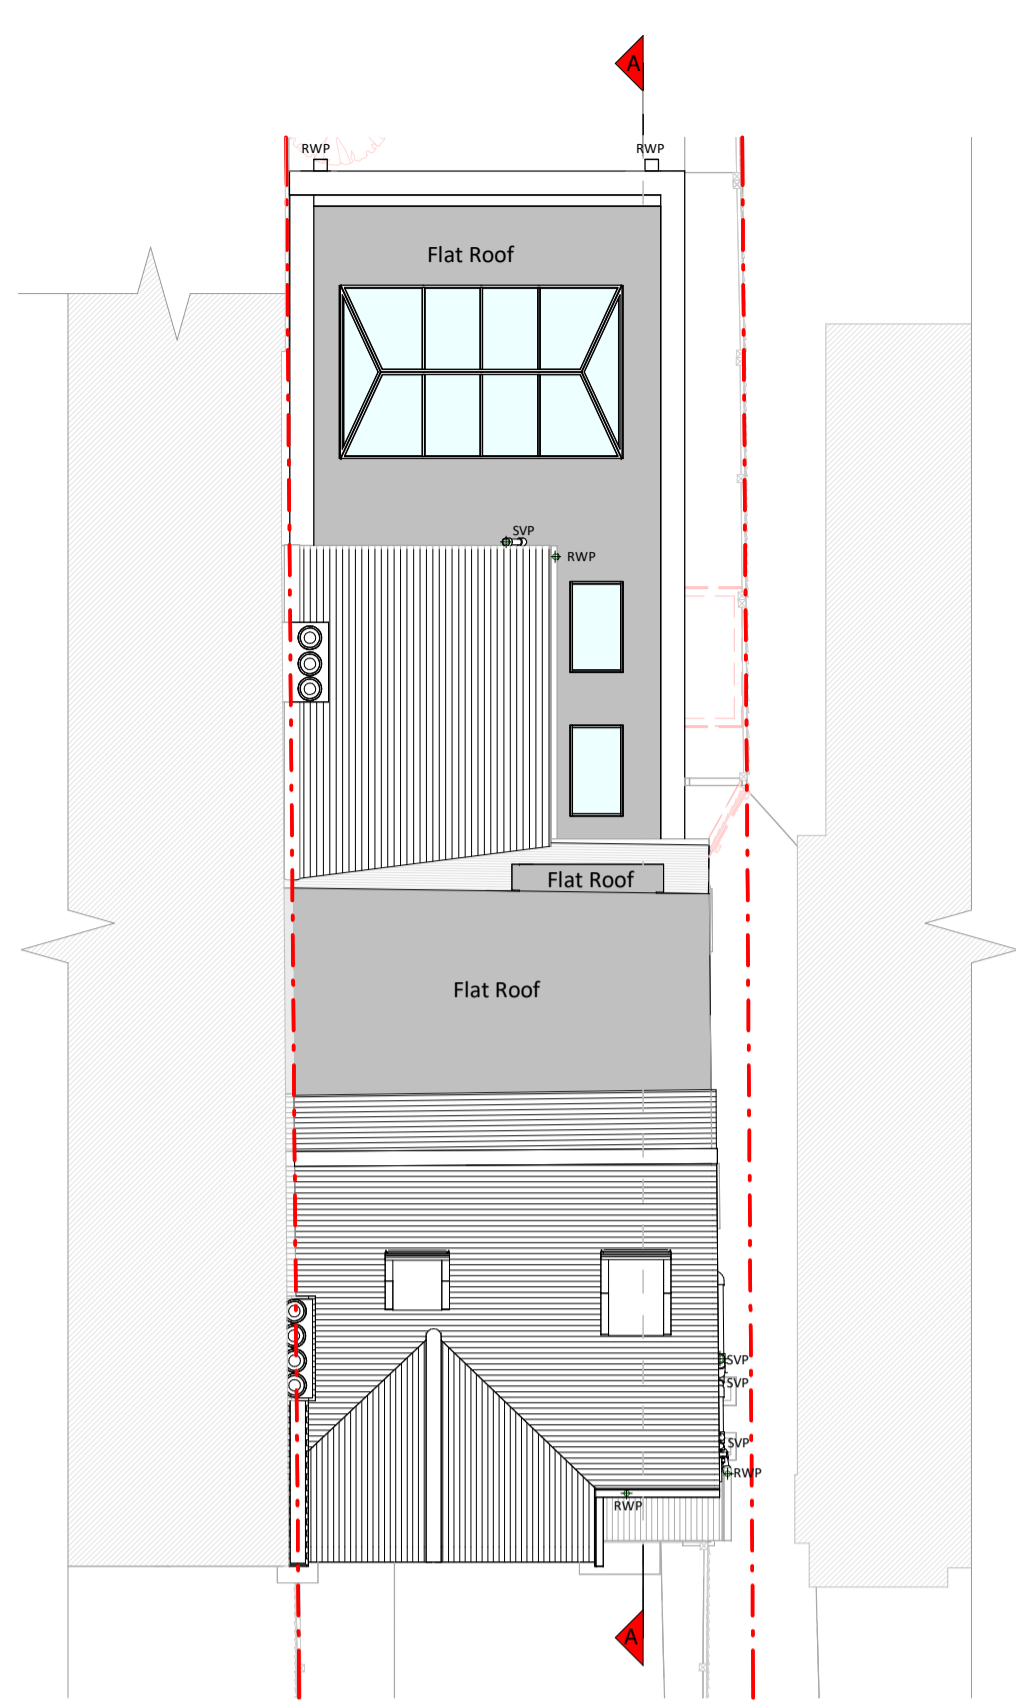


Copyright in the design and this drawing is the property of RESI. Permission is granted to use the drawings for the purposes of construction with all other relevant documentation and drawings.

RESI accepts no liability for any expense, loss or damage of whatever nature and however arising from any variation which has not been referred to in the drawings.

Read the notes and drawings carefully for the construction details. All dimensions to be given in millimetres unless otherwise stated. Any discrepancies to be reported to RESI immediately.

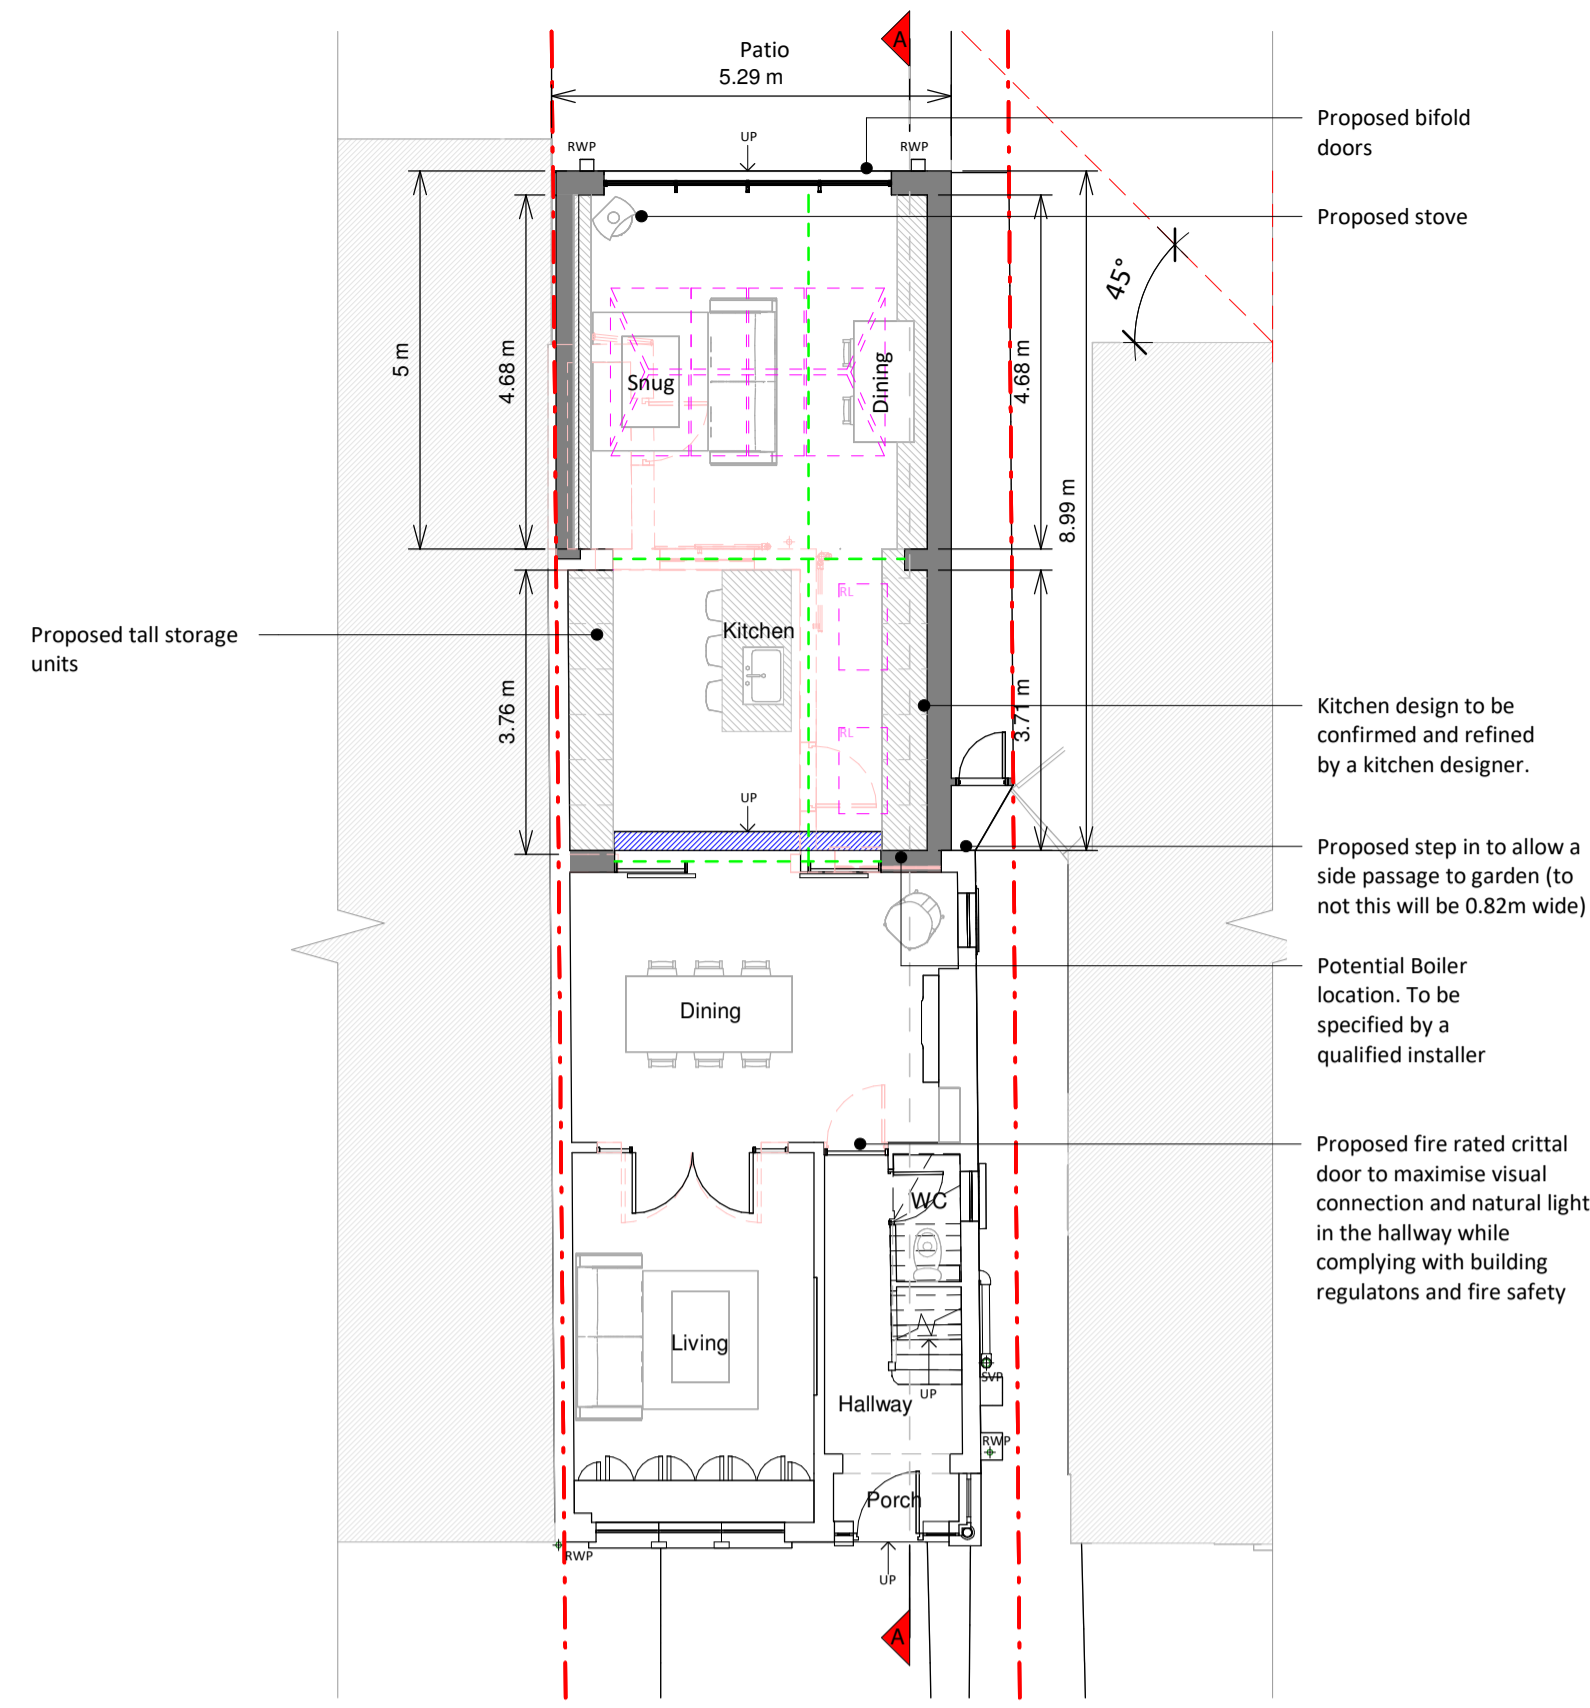


Ground Floor Plan

Roof Plan



Front Elevation

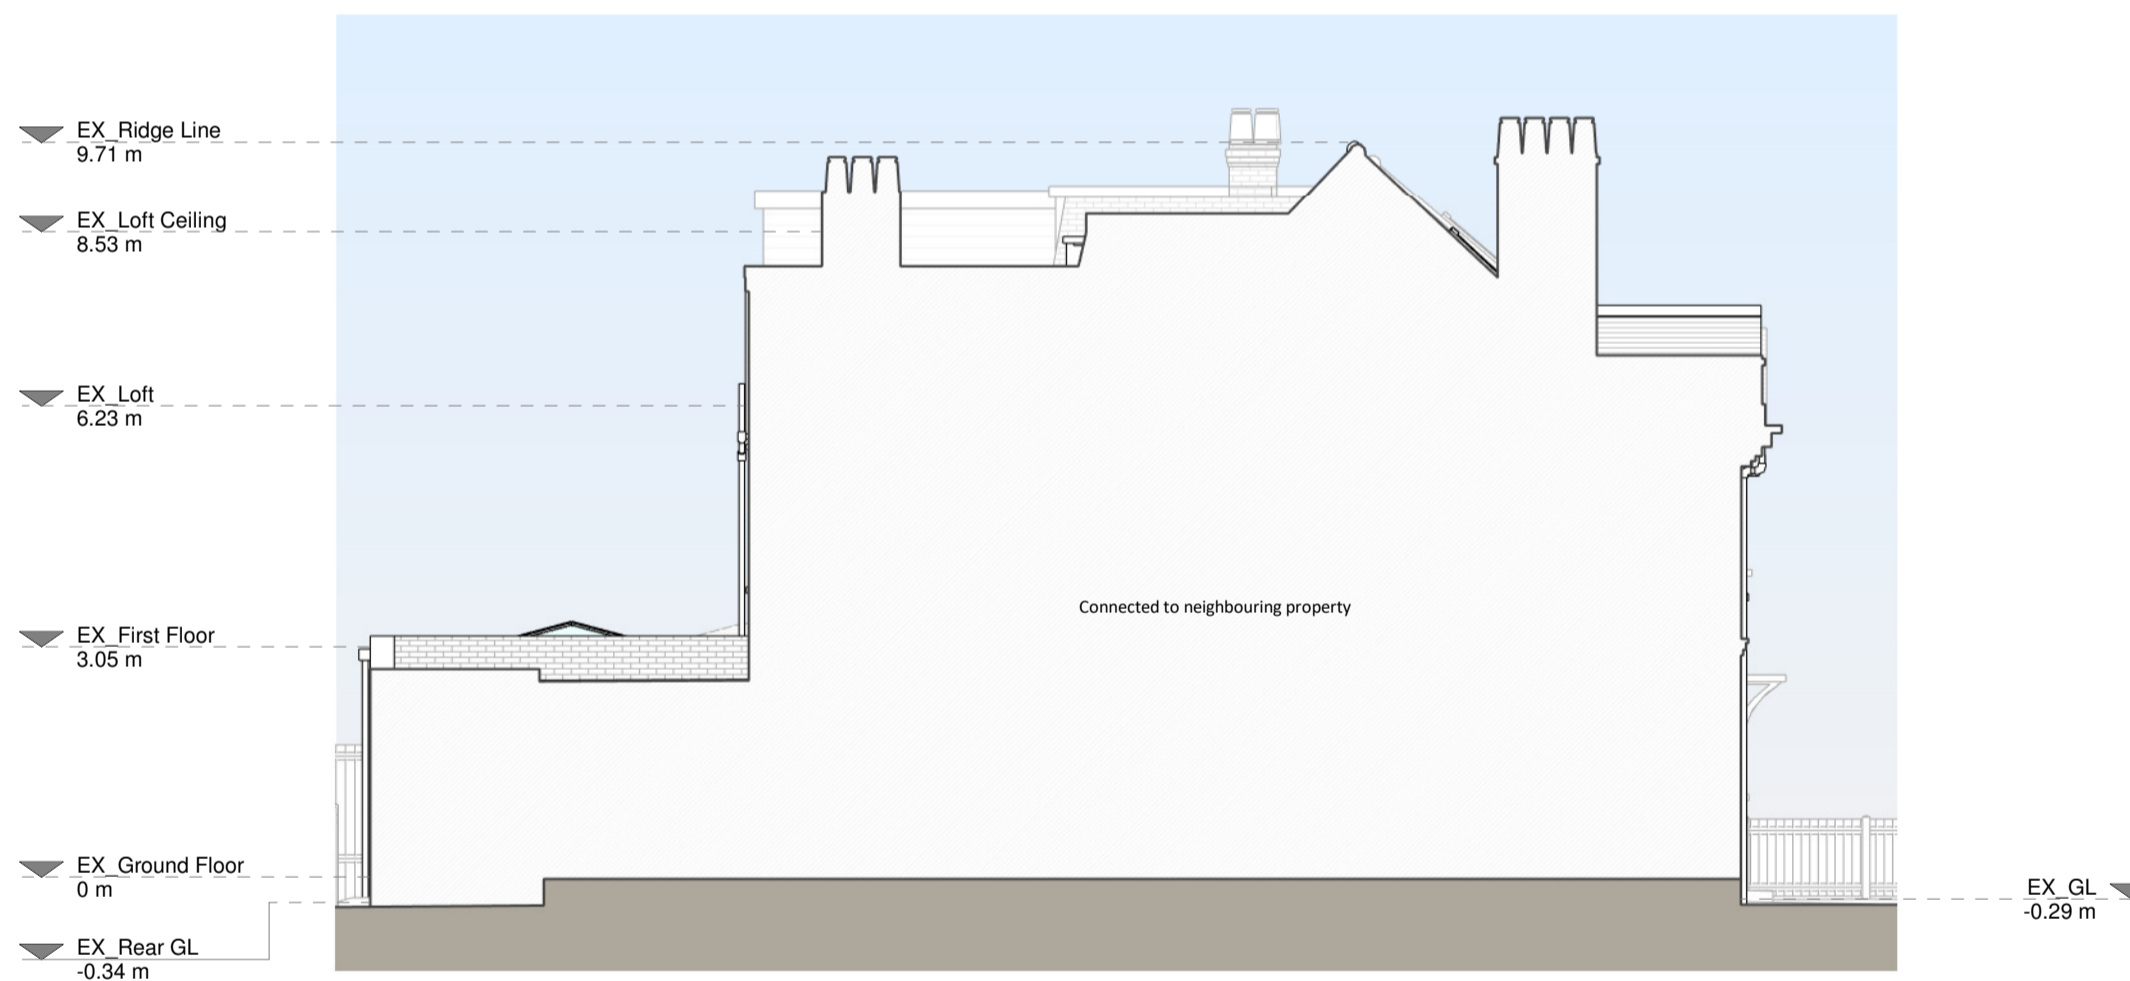

Left Side Elevation



Rear Elevation



Right Side Elevation



Section A - A

Proposed Materials

- Brickwork / Walls - London stock bricks to match existing
- Pitched roof - N/A
- Flat roof - Fibreglass
- Windows - Aluminium framed windows and rooflights and trapezoid roof lanterns
- Doors - Aluminium framed patio doors
- Roofs / Gutters / Fascias - Black uPVC guttering and downpipes

KEY

- Existing walls
- Proposed walls
- Proposed furniture
- Proposed staircase
- Proposed windows
- Proposed rooflight
- Boundary line
- Proposed beam
- Proposed drainage
- Existing removed
- 1.5m head height
- 1.8m head height



Revision

Rev	Notes	Date
A	Planning Issue	04/07/2024



Job Title
Proposed rear and side ground floor extension, internal alterations and all associated works at 20 Deanhill, SW14 7DF

Drawing Status
Planning Drawings

Client
Federico Cinus

Drawing Title
Proposed Drawings

Scale
1:100 @ A1

Drawn
AR

Checked
AV

Date
July 2024

Revision
Rev A

Drawing No.
8180613-3100

