




INDICATIVE NORTH

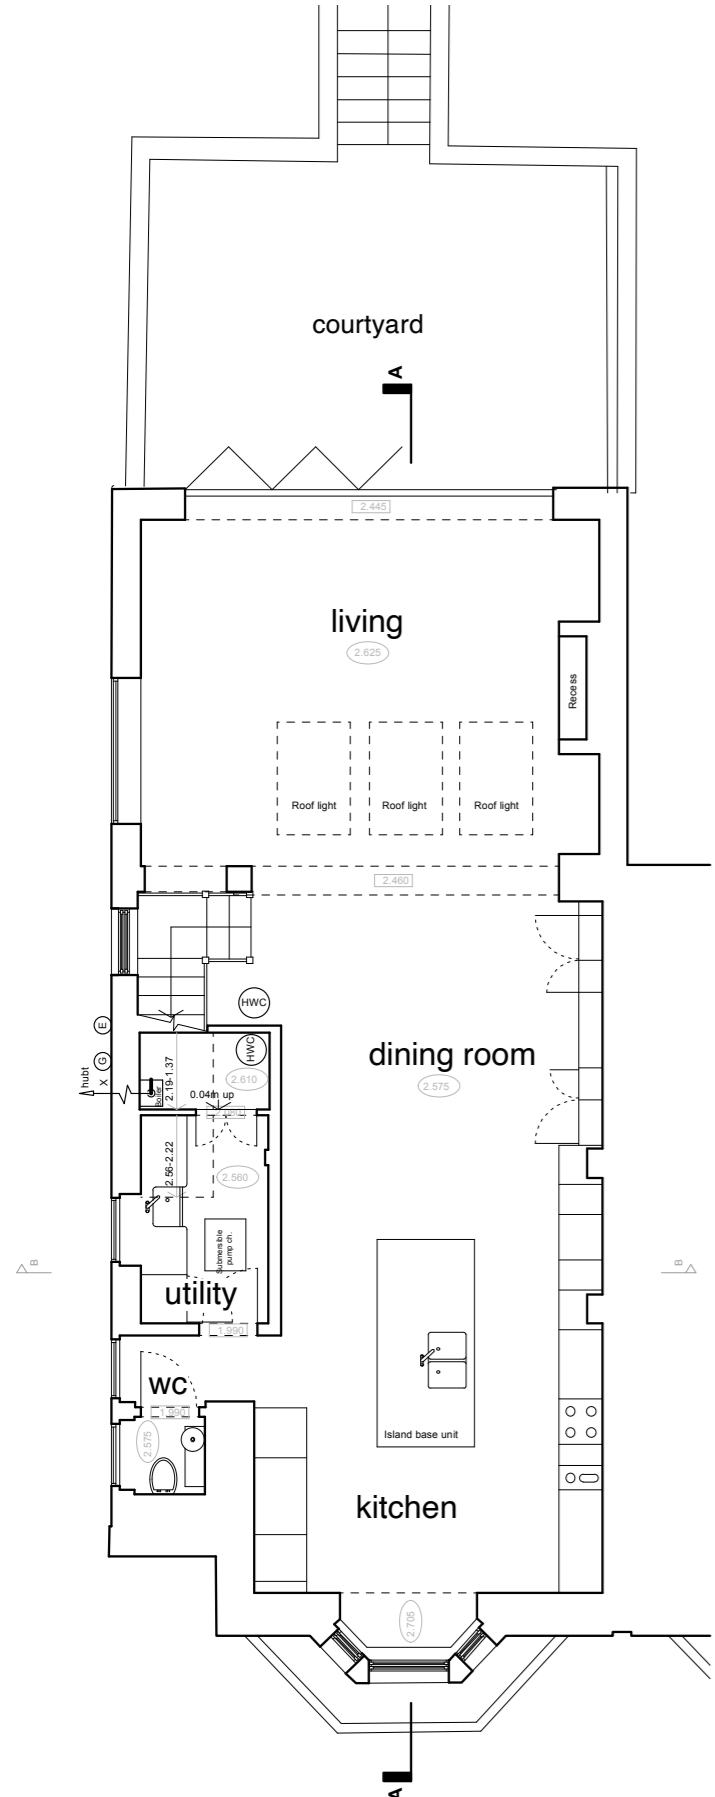


LOWER GROUND FLOOR

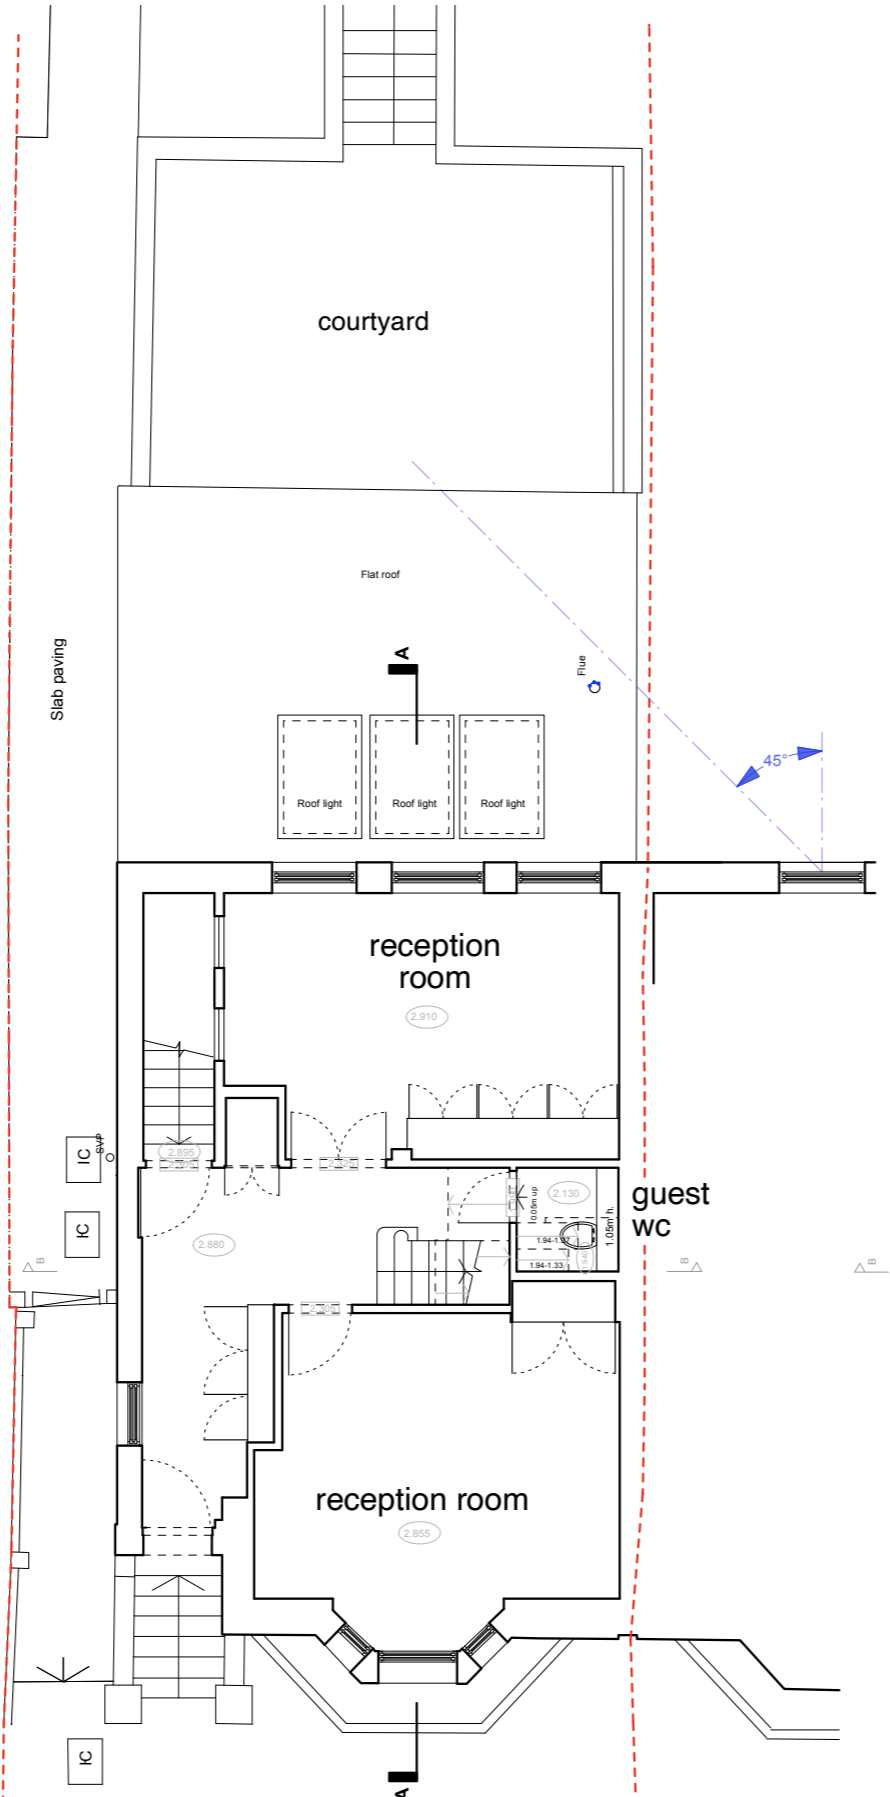

GROUND FLOOR

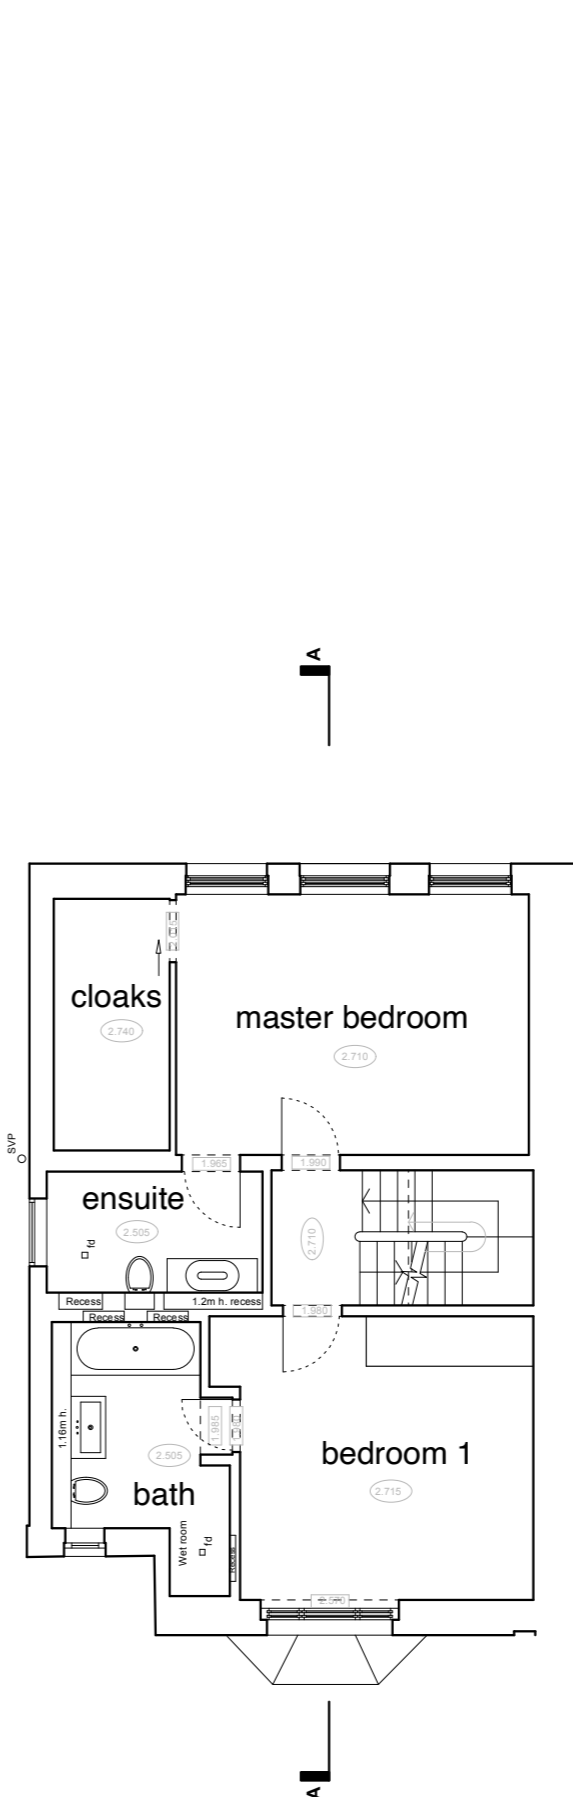


FIRST FLOOR

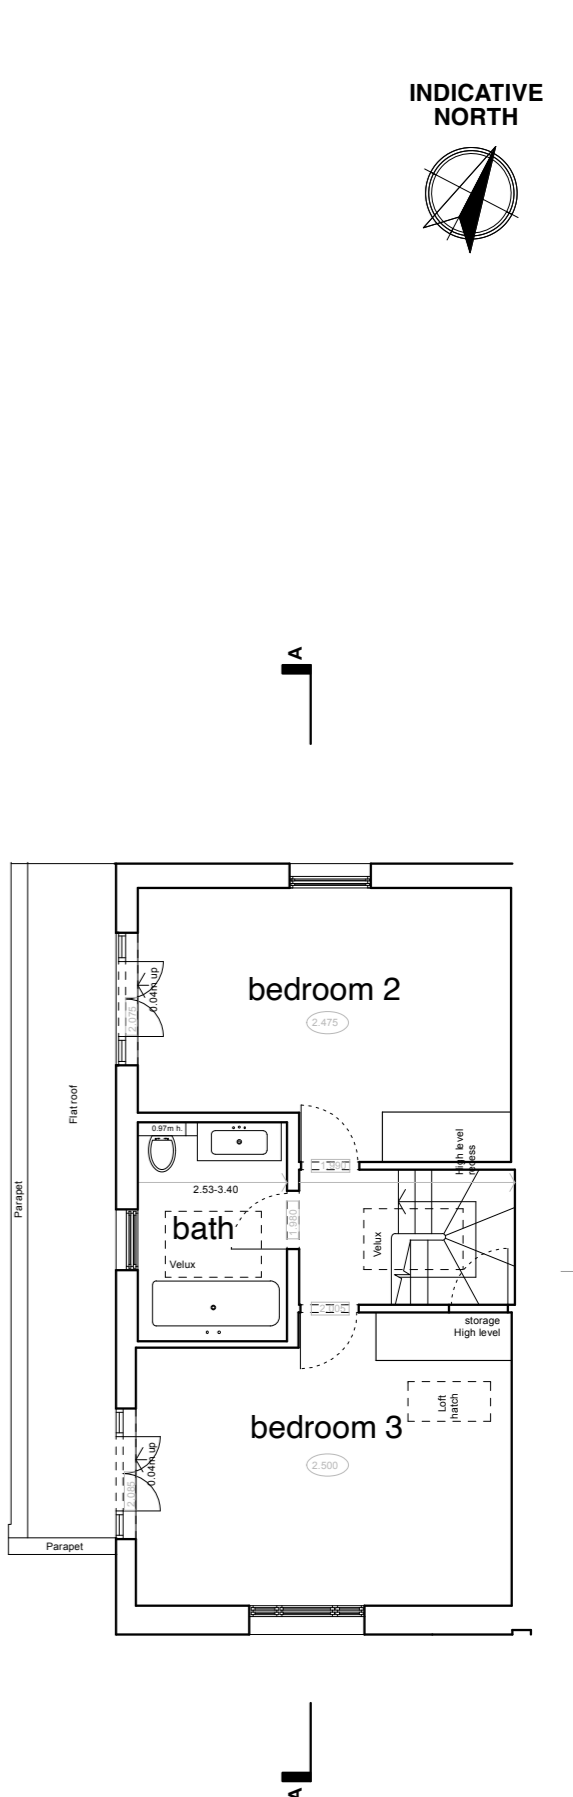

SECOND FLOOR

No.36 No.38 Mount Ararat Road No.40

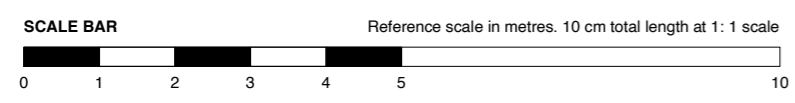

Rev. Comments

Project 38 MOUNT ARARAT, LONDON, TW10 6PG
Drawing Title Existing Floor Plans
Dwg No. 521/002
Scale 1:100 @ A3
Date JUN 2024

Revision
Drawn by ES

ATELIERwest ARCHITECTS
2023 587 7227 • 126 New Kings Road • London • SW6 4LZ
info@atelierwest.co.uk www.atelierwest.co.uk

Do not scale from this drawing. Use figured dimensions only. Any discrepancies are to be reported to AW Ltd immediately. Prior to the execution of the works on site all dimensions to be verified on site before any work is put in hand.