


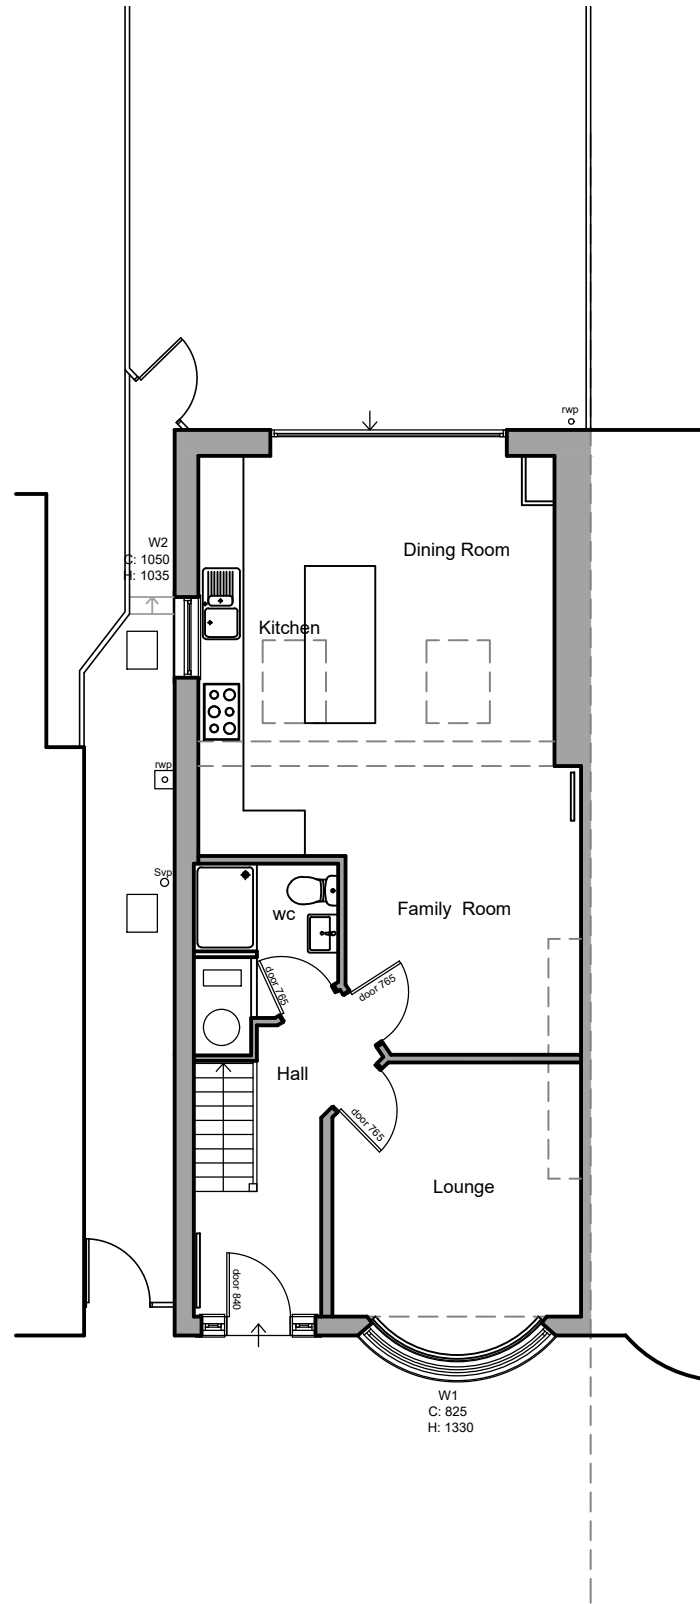
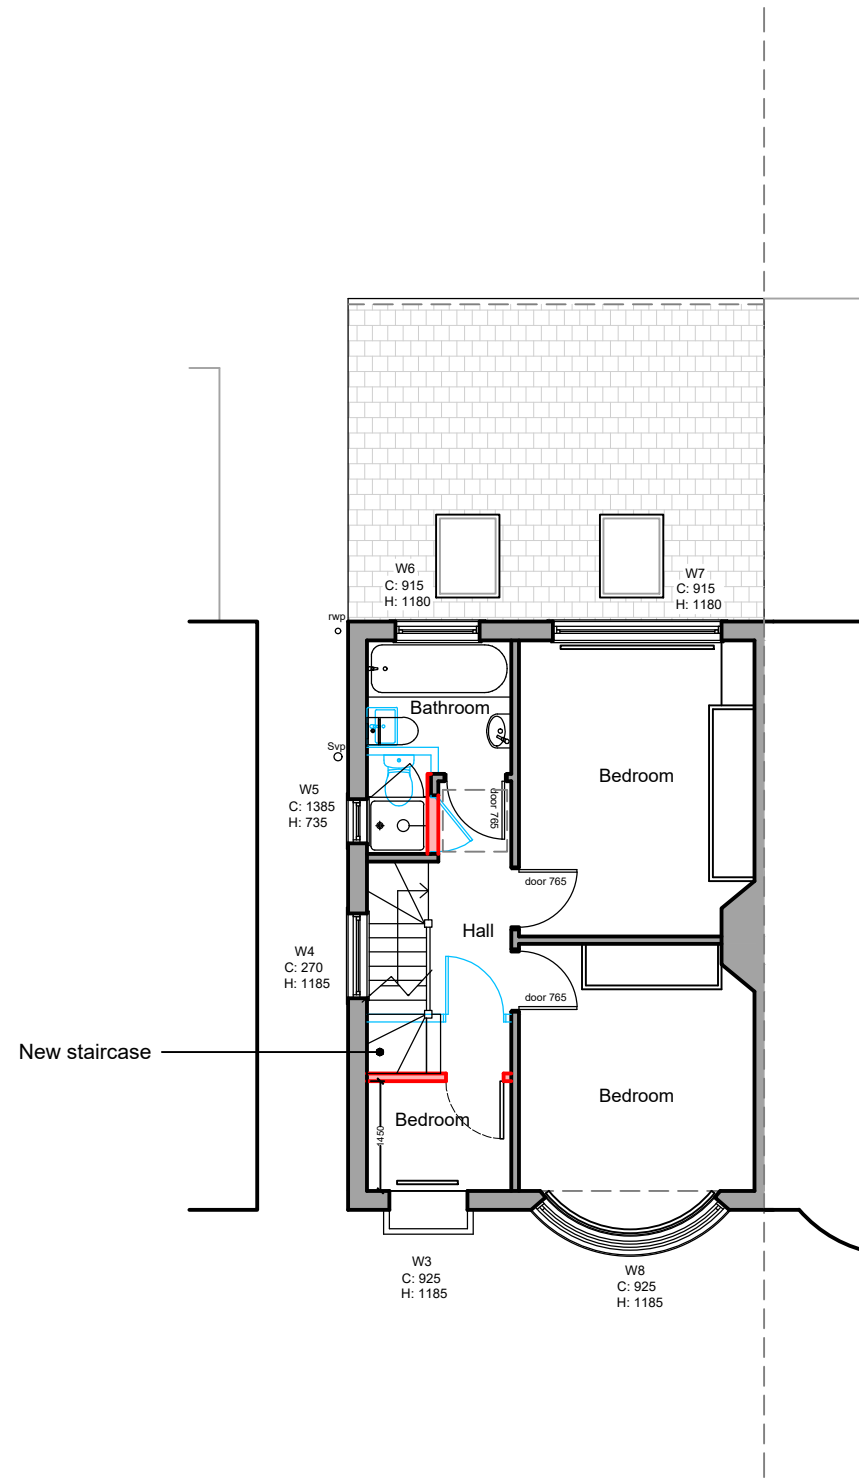



KEY	
	Existing retained
	Existing to be removed
	Proposed



01 Proposed Ground Floor Plan (No change)
1:100 @ A3



02 Proposed First Floor Plan
1:100 @ A3

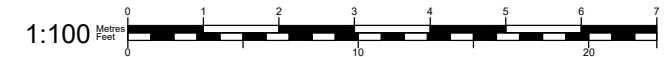


50° North

50° North Architects
The Hut, 187 Kew Road
Richmond, Surrey TW9 2AZ

info@50degrees.co.uk
020 8744 2337
50degrees.co.uk

project north

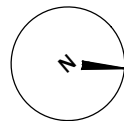

notes

- This drawing is for early-stage design and planning applications only, and therefore should NOT be used for construction.
- The red line is to identify the property only, and is based on Ordnance Survey data only. It is not intended to identify physical or ownership boundaries.
- Any dimensions shown are indicative only, and are subject to change at technical drawing stage.
- Do not scale off this drawing.

key plan
not to scale



revisions

REV	DATE	DRAWN BY	APPR. BY	NOTES
-	2024.06.21	OG	LB	first issue
A	2024.06.28	OG	LB	revised issue

client:

ARIK DONDI

project:

**195 WHITTON DENE
ISLEWORTH TW7 7NJ**

status:

PLANNING

revision:

A

title:

**PROPOSED GROUND
AND FIRST FLOOR PLANS**

drawn by:

OG

approved by:

LB/TB

date:

2024.05.31

job no:

2757

scale:

1:100@A3

drawing no:

050_A