




01 Ground Floor Plan  
Scale 1:100 @ A3

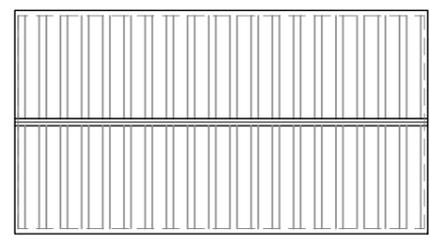


02 Roof Plan  
Scale 1:100 @ A3

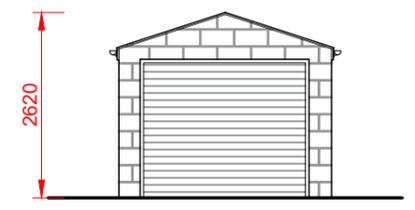

03 Front Elevation  
Scale 1:100 @ A3

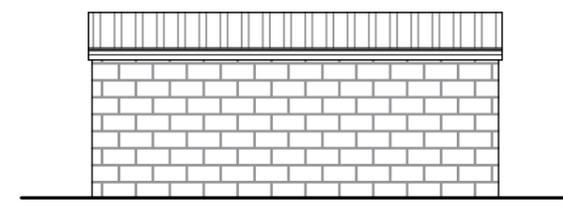


04 Side Elevation  
Scale 1:100 @ A3

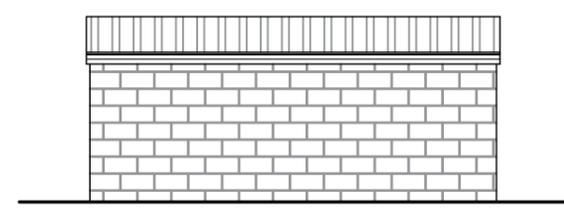

05 Side Elevation  
Scale 1:100 @ A3



06 Rear Elevation  
Scale 1:100 @ A3

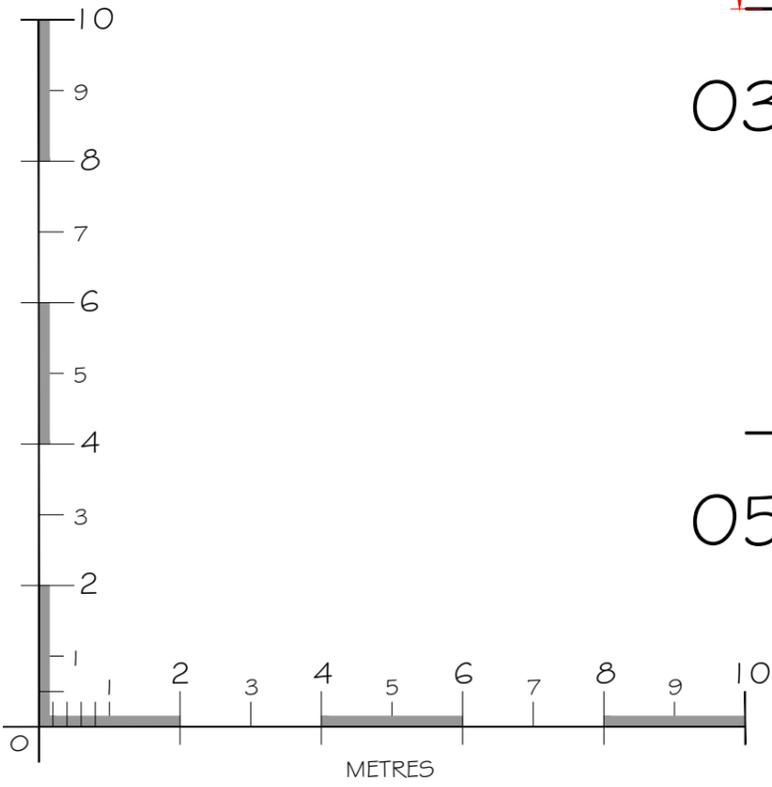

© This drawing and the building works depicted are the copyright of Studio Reach Limited.  
This drawing (or any part of it) may not be reproduced or amended, except without prior written permission by Studio Reach Limited.

	Existing
	Proposed
	Demolish

Rev	Description	Date
 <b>STUDIO REACH</b> [ARCHITECTURE/DESIGN] LTD <small>• Jack@studioreach.co.uk • Tel: 07875 010123 •</small>		

Project	3 DENEHURST GARDENS TWICKENHAM TW2 7PY
Drawing Title	EXISTING GARAGE

Status <b>PLANNING</b>	
Project Number 2250	Date 22/03/24
Drawing Number 130	Scale 1:100 @ A3
Revision *	