




EXISTING FRONT ELEVATION 1:100

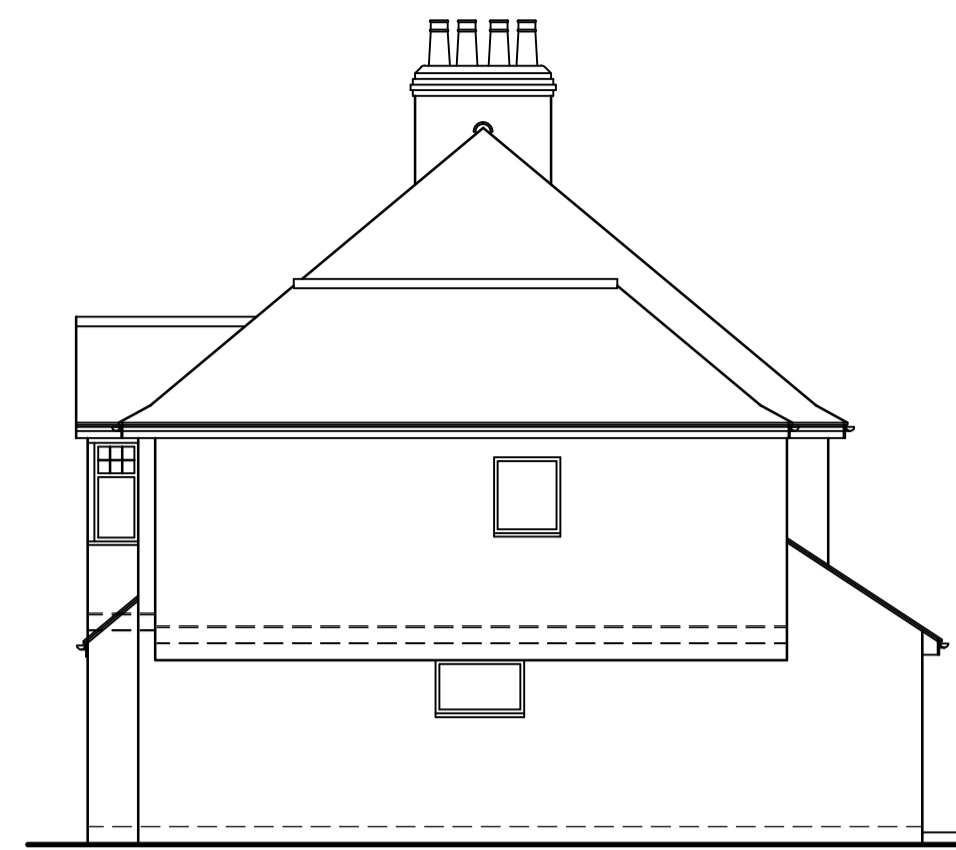


EXISTING SIDE ELEVATION 1:100

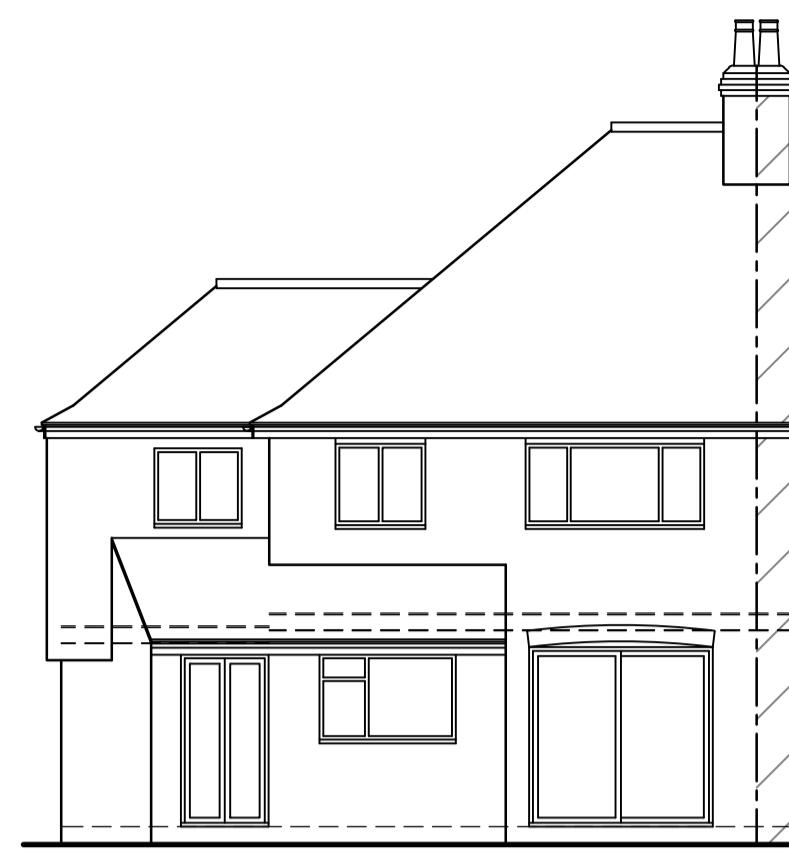


EXISTING REAR ELEVATION 1:100

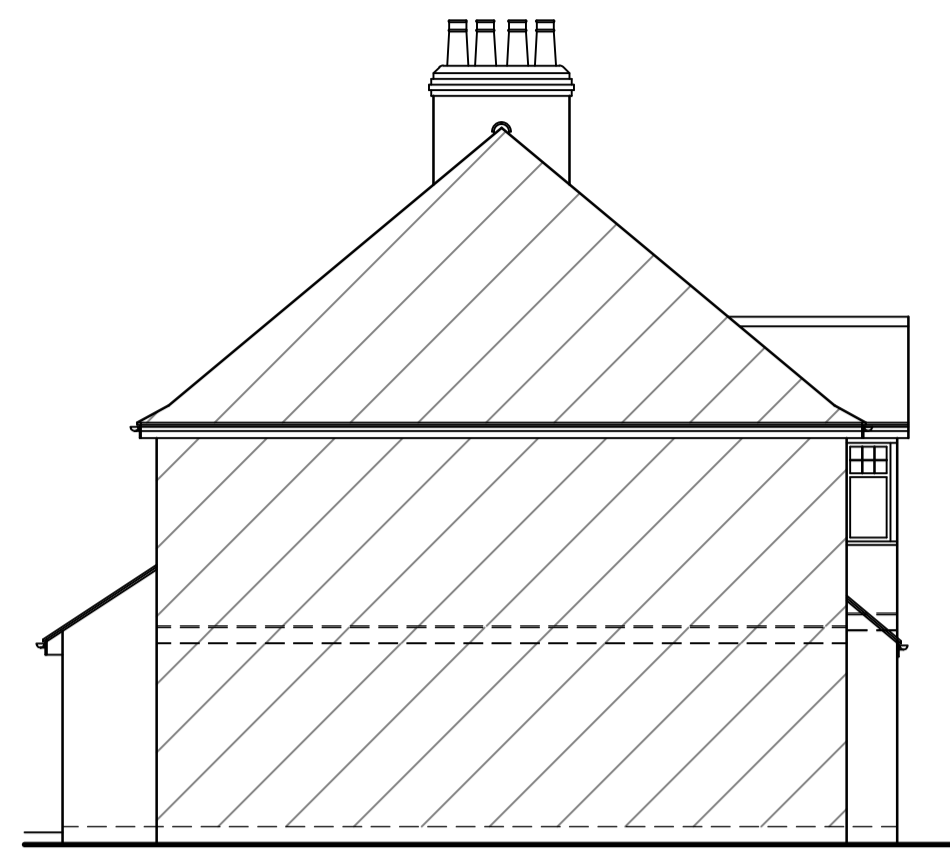


EXISTING SIDE ELEVATION 1:100

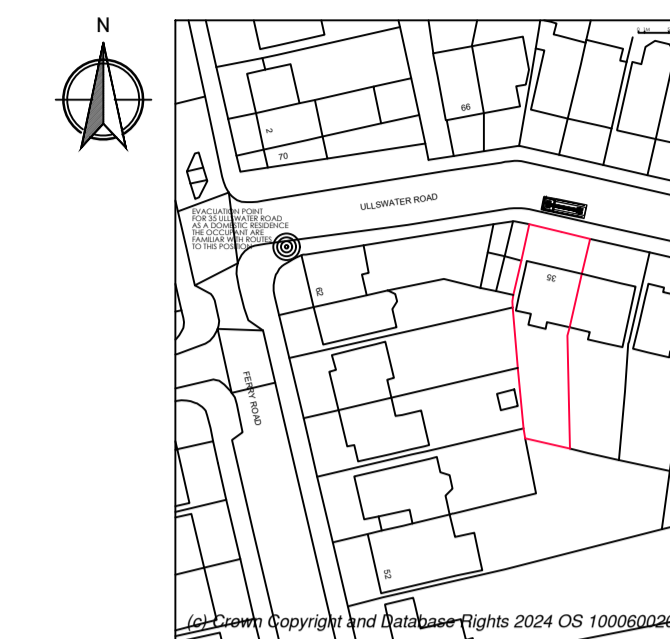


SITE LOCATION 1:1250

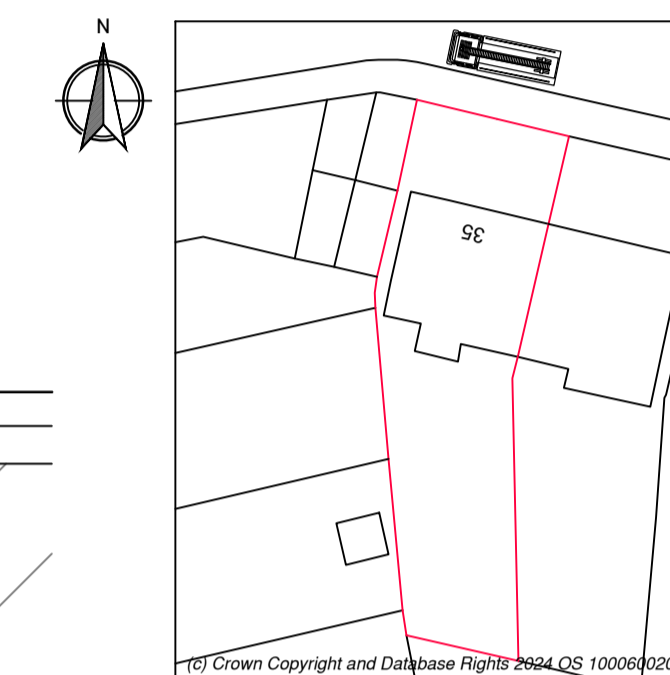


BLOCK PLAN 1:500

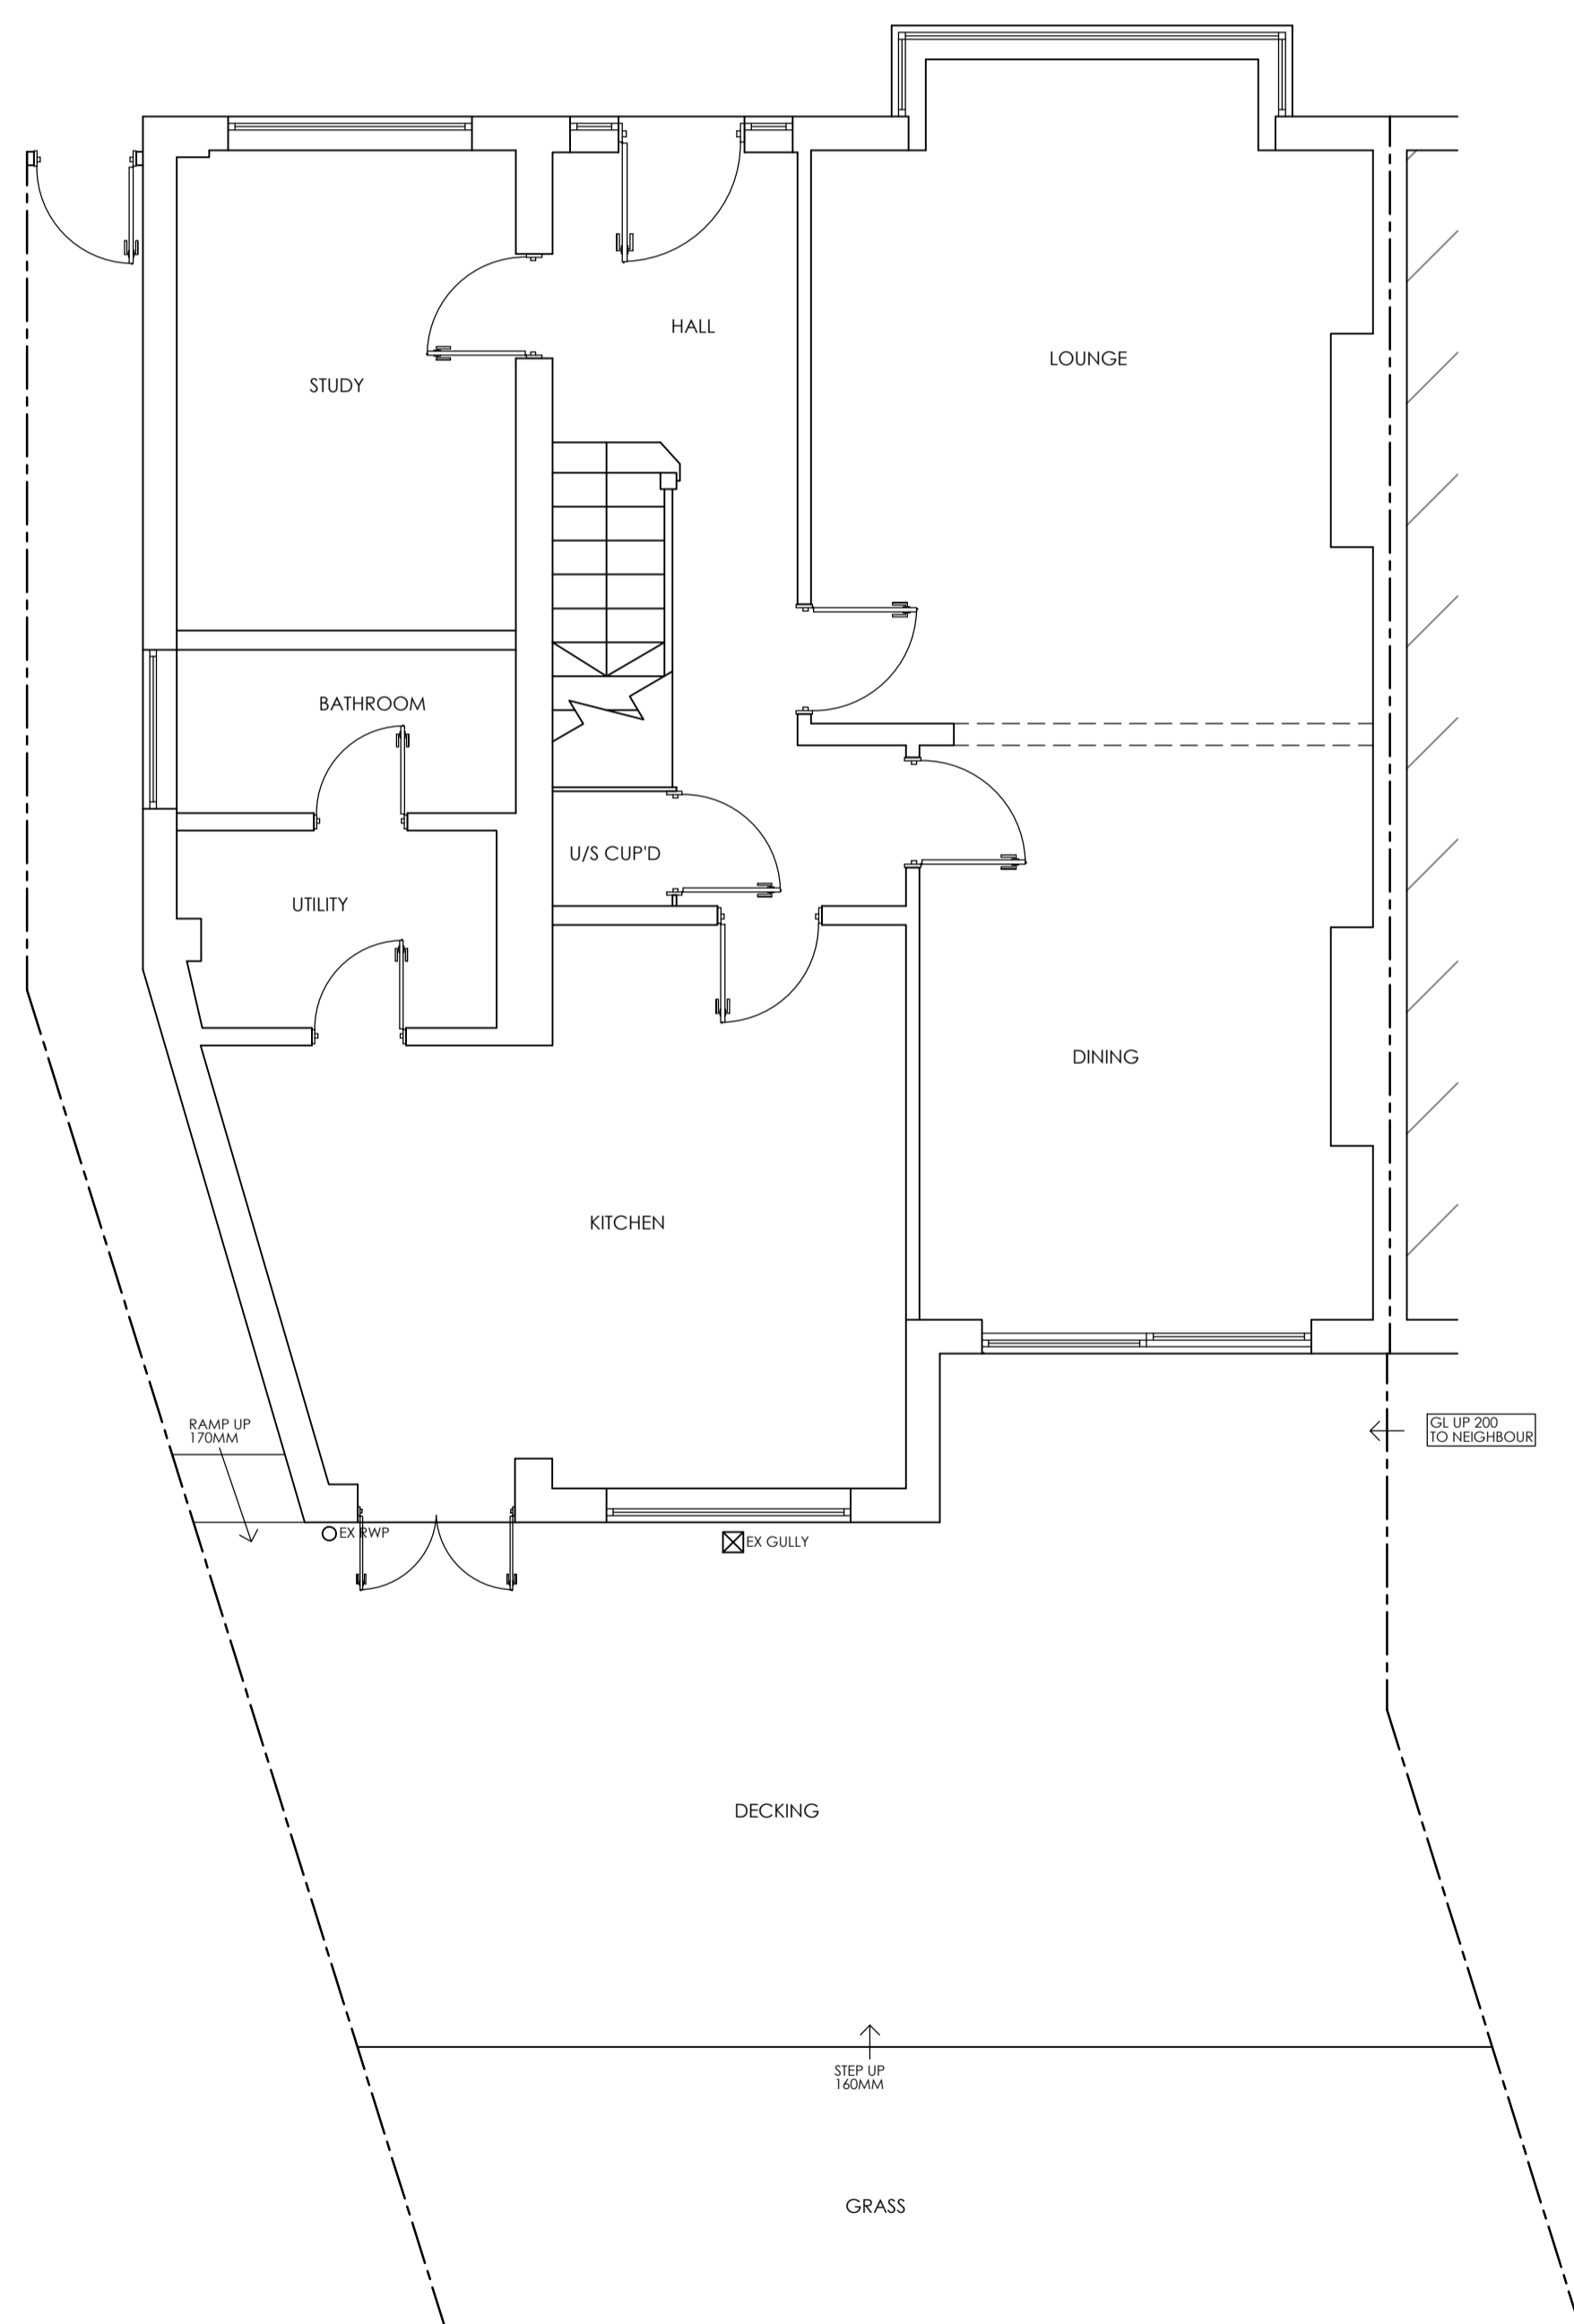


EXISTING GROUND FLOOR PLAN 1:50

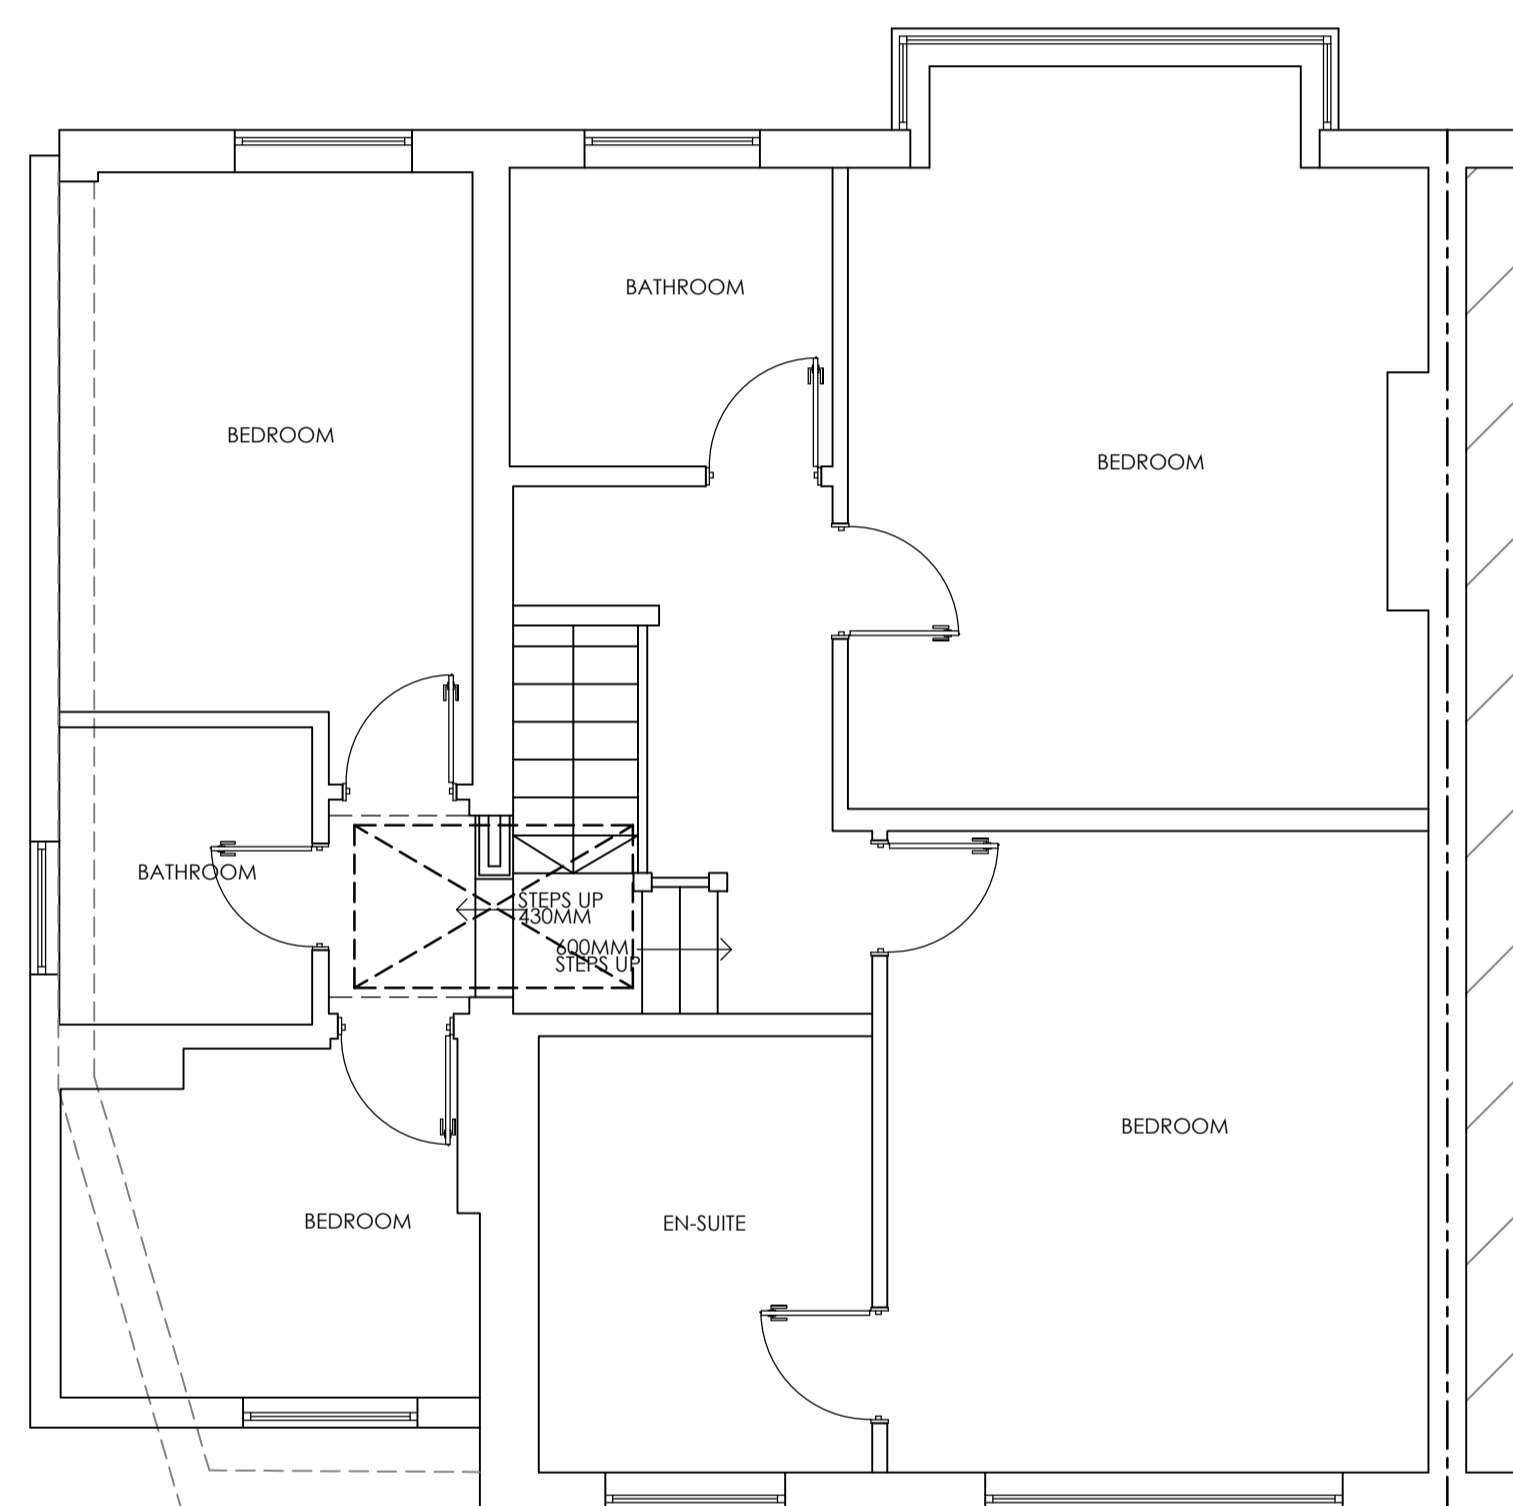


EXISTING FIRST FLOOR PLAN 1:50

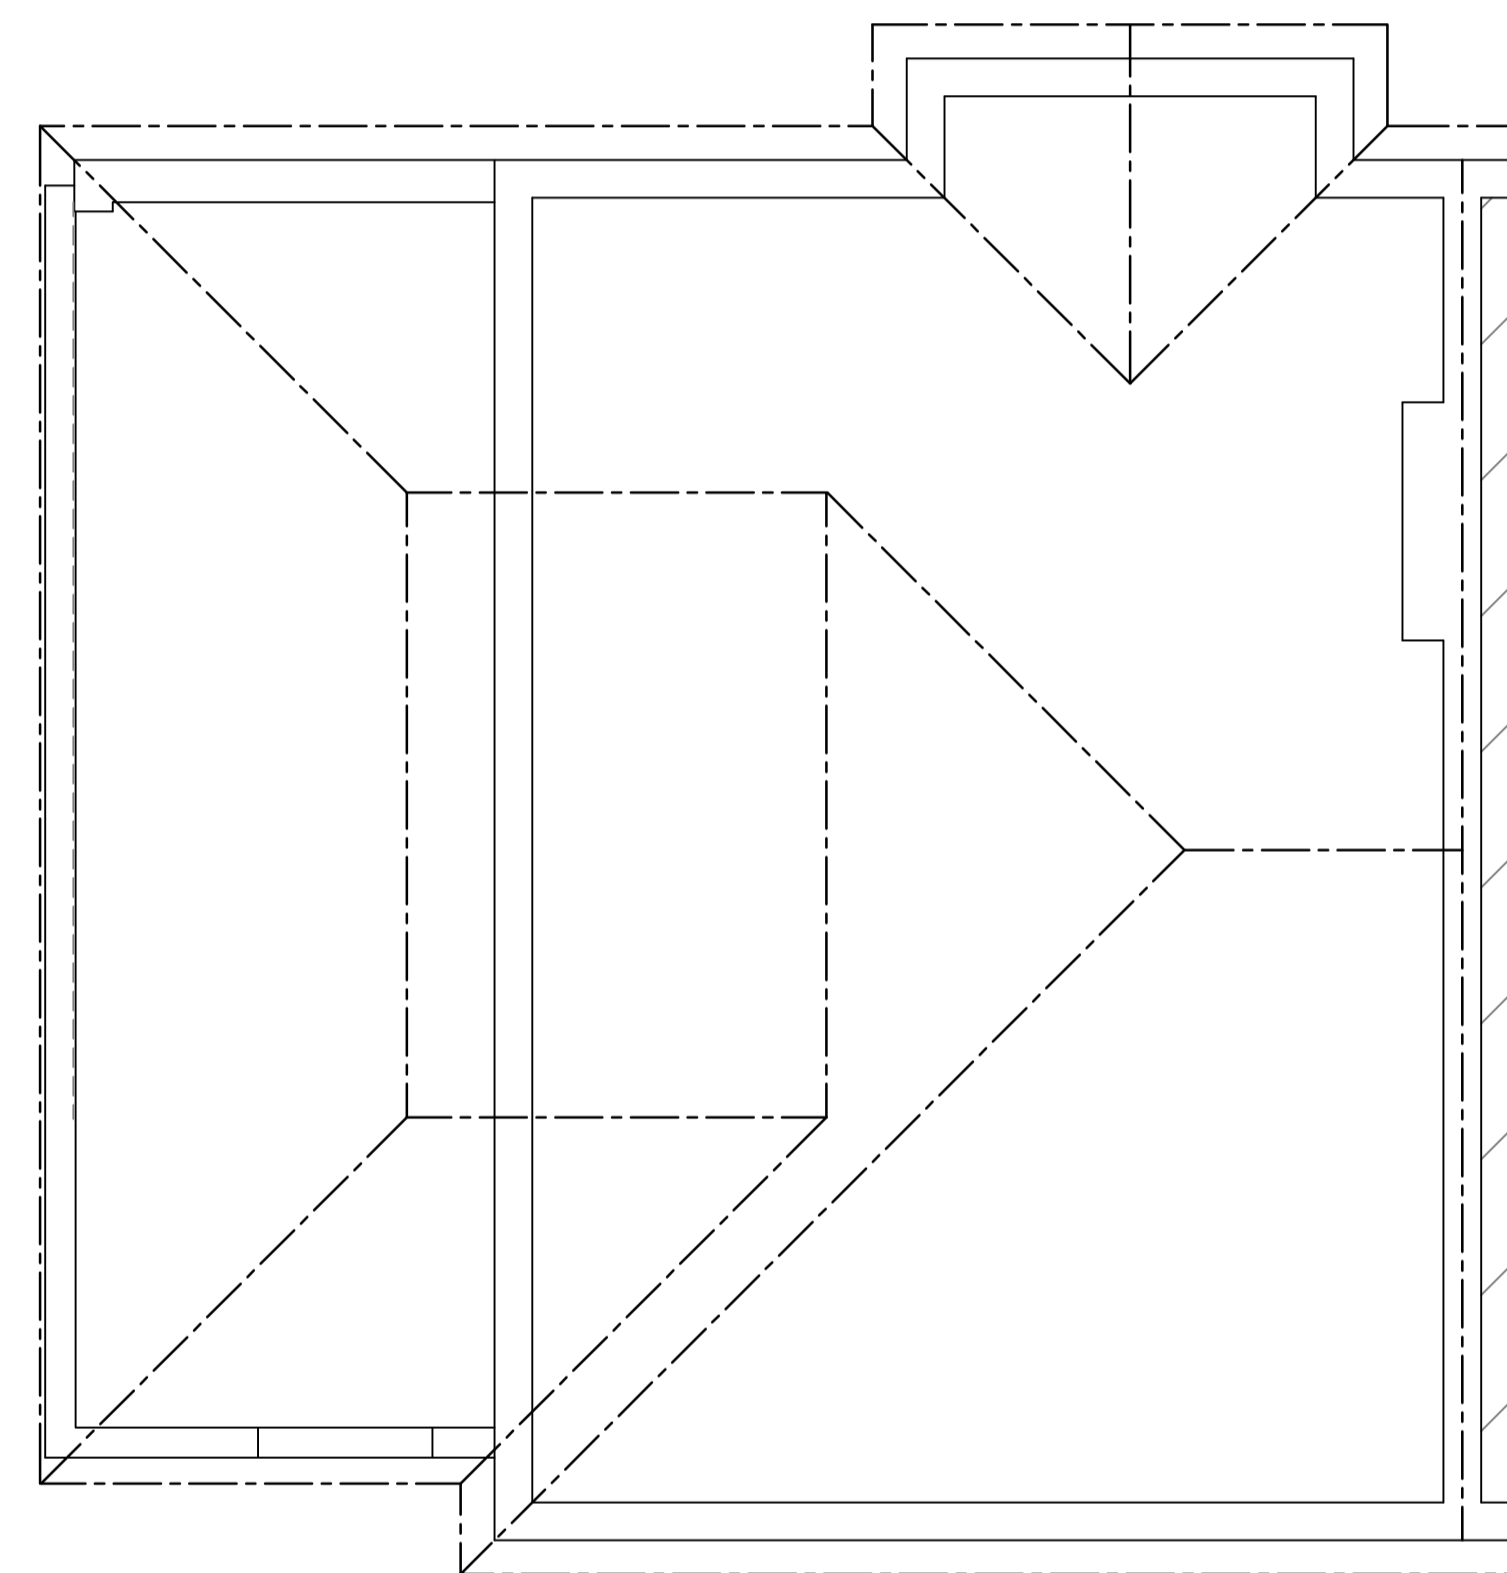

EXISTING LOFT PLAN 1:50

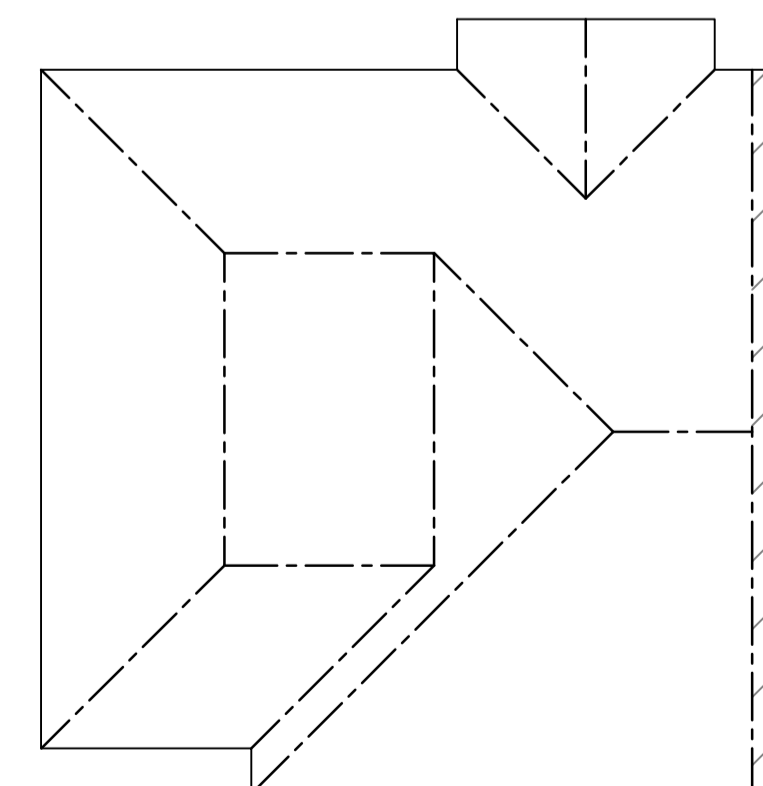

EXISTING ROOF PLAN 1:100

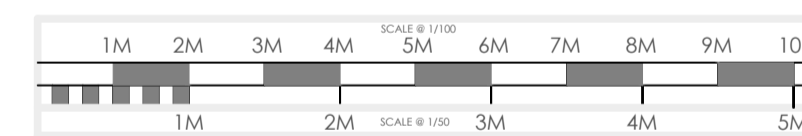

- KITCHEN EXTENSIONS
- LOFT CONVERSIONS
- REFURBISHMENTS

REV	DATE	DETAIL	P/C	DRN
A	09/07/24	PLANNING SUBMISSION	P	DBI

DRAWING :
EXISTING FLOOR PLANS AND ELEVATIONS

DATE : MAY 24	PROJECT : PROPOSED LOFT CONVERSION
SCALE @ A1 : VARIES	CLIENT : MR & MRS BROOKS
DRAWING No. : P24-48.1	CLIENT ADDRESS : 35 ULLSWATER ROAD LONDON SW13 9PL

ALL PLANS TO BE CHECKED BY CONTRACTORS FOR ACCURACY AND DIMENSIONS BEFORE WORK ON SITE. ANY QUERIES MUST BE REFERRED TO DESIGNER AND RESPONSE REQUIRED AS TO CONTRACTOR. DRAWINGS ARE TO BE INTERPRETED AS SHOWN UNLESS OTHERWISE STATED. ALL WORKING MEASURES AND DIMENSIONS ARE TO BE TAKEN FROM LOCAL FINISHES UNLESS OTHERWISE STATED. ANY DIMENSIONS SHOWN IN CONFLICT WITH THIS NOTE SHALL BE TAKEN FROM THE MOST RECENT DRAWING. THE DRAWING SHALL BE THE PROPERTY OF PLUS ROOMS AND SHALL NOT BE REPRODUCED OR COPIED WITHOUT THE WRITTEN PERMISSION OF PLUS ROOMS. ANY UNAUTHORIZED USE OR REPRODUCTION OF THIS DRAWING IS STRICTLY PROHIBITED. AFTER LOCAL AUTHORITY APPROVALS HAVE BEEN OBTAINED, WELL-KNOWN ARCHITECTURAL FIRM TO BE USED.

