

**For Planning purposes only**, these drawings are not to be used to build or manufacture from. Use figured dimensions only.

This drawing is copyright of aThink Architects. Reproduction is only to take place with written authority.



This drawing is subject to Planning and Building Regulation Approval or any other statute in law before building work commences.

All boundaries are assumed. To be confirmed on site before building work commences.

Any discrepancies are to be brought to the attention of aThink Architects for rectification.

All windows and doors shown on schedules and drawings are indicative only and no manufacturing should be carried out until a site survey has been conducted by manufacturer.

The survey information shown on this drawing is based on a measured survey prepared by a third party. aThink Architects accept no responsibility for the accuracy or completeness of the survey.

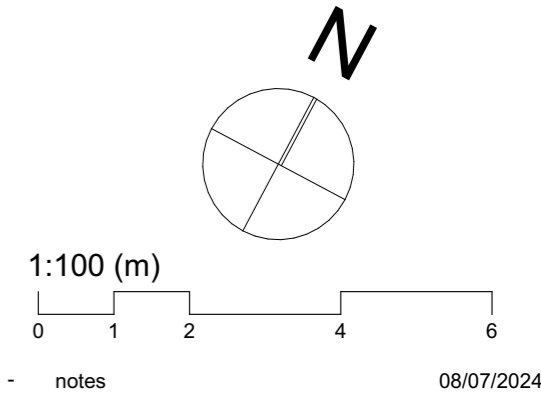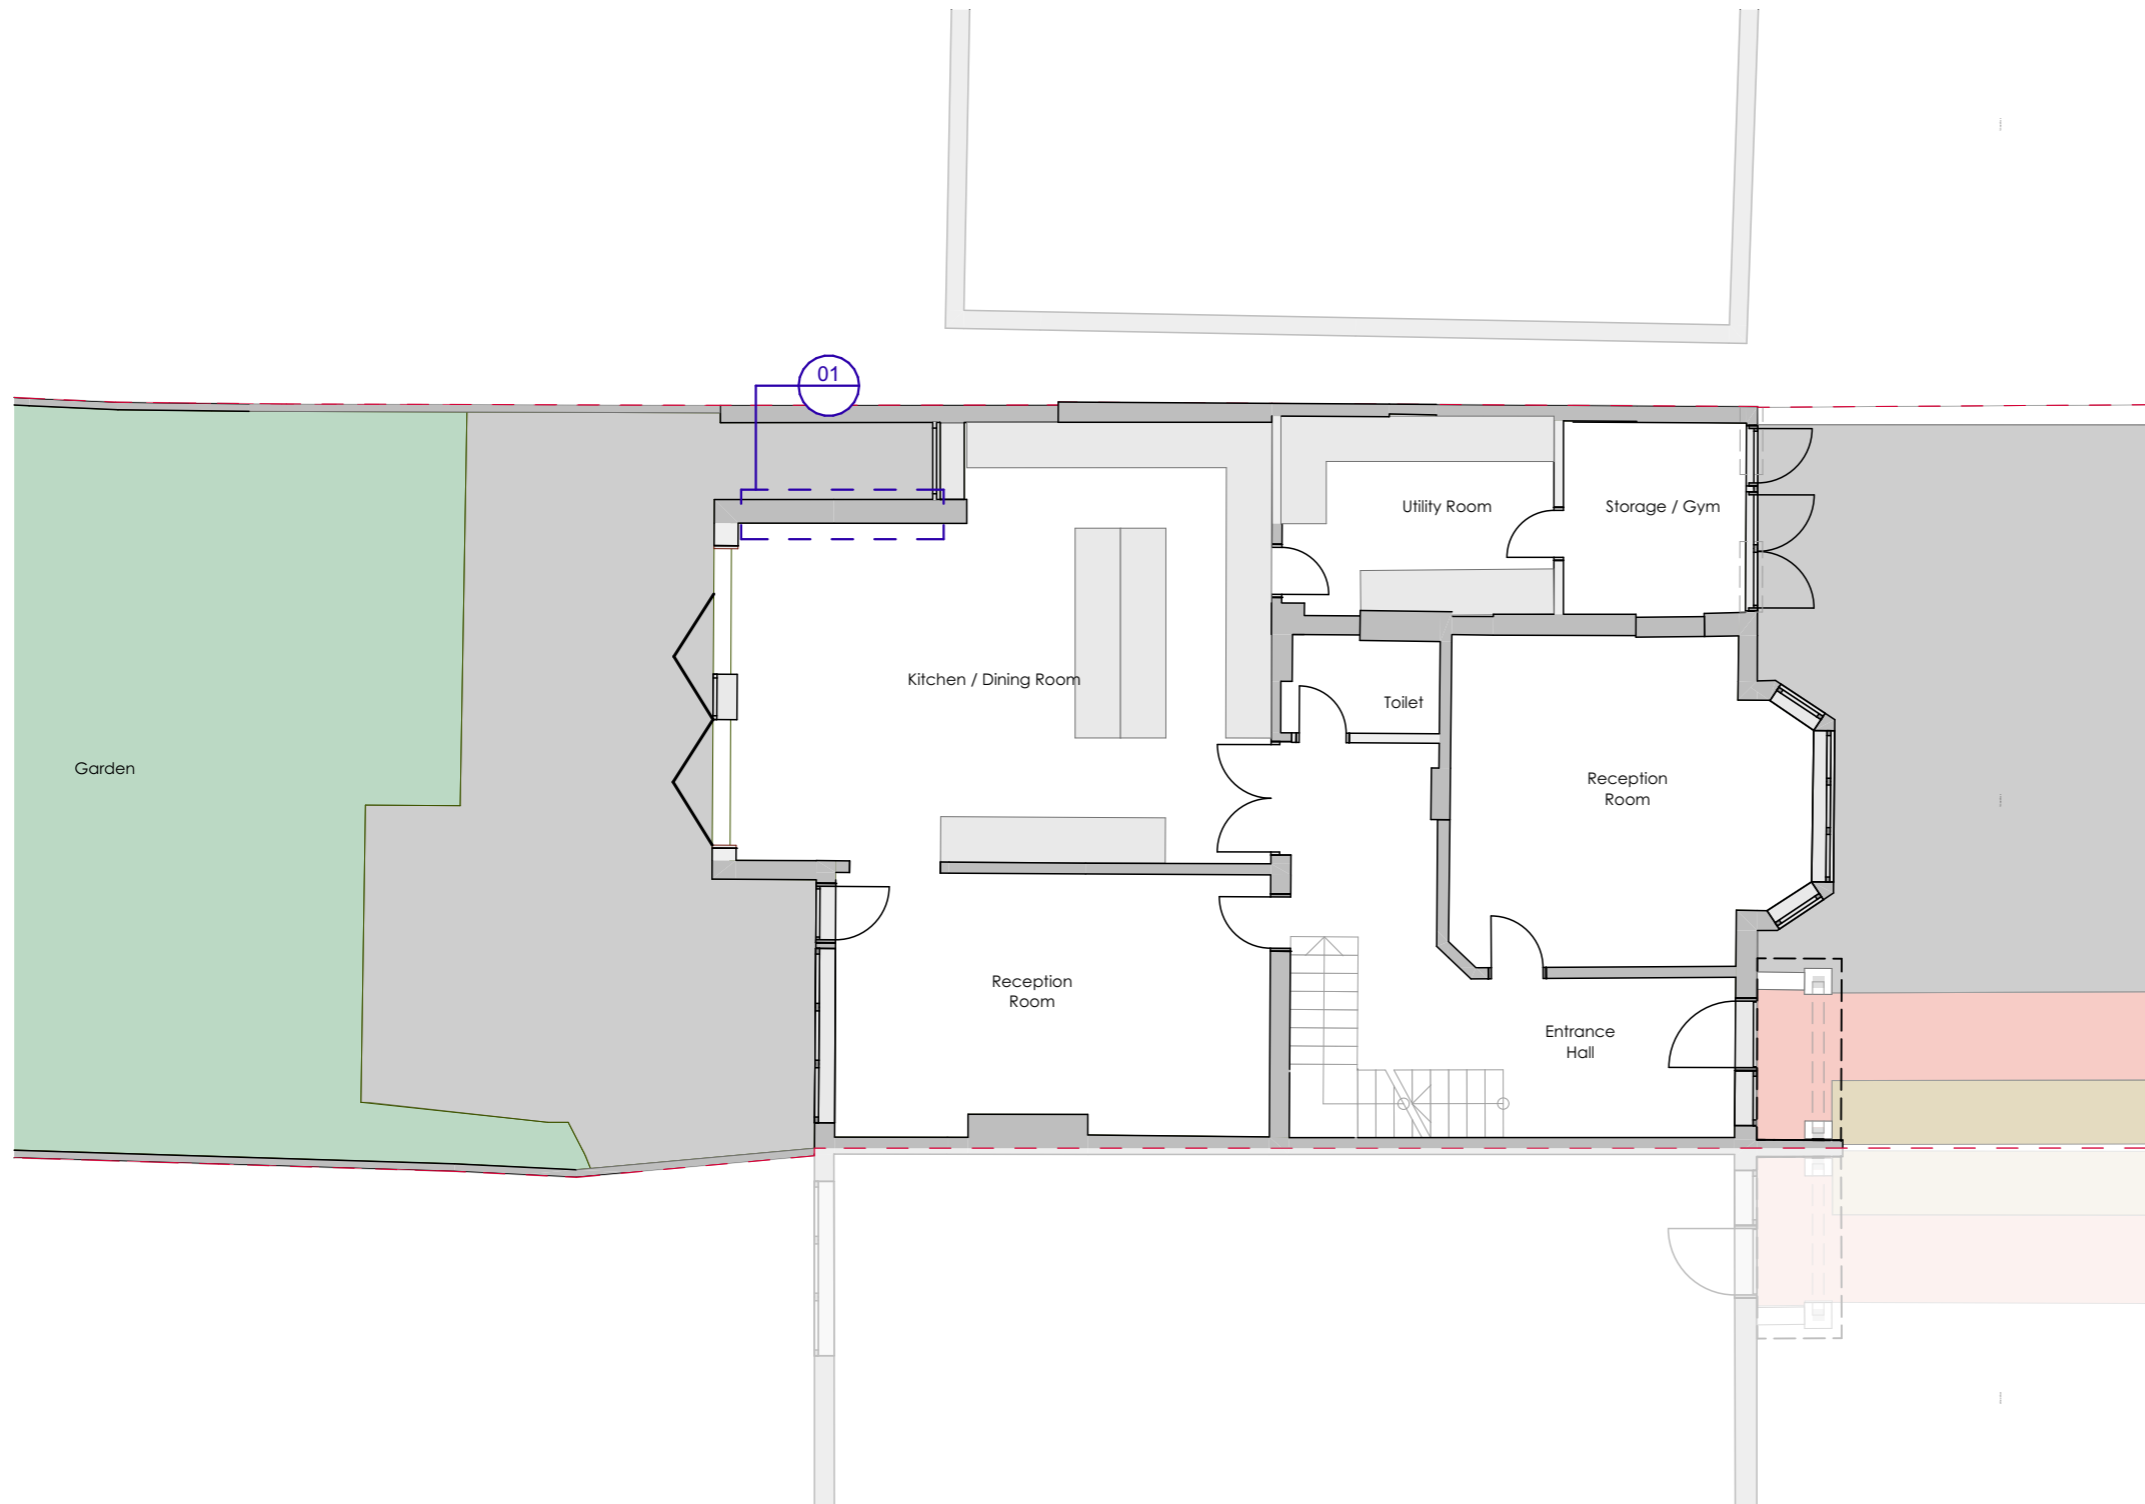

notes 08/07/2024

Rev	Description	Chkd	Date

**athink**  
ARCHITECTS

aThink Architects

Flat 12, 2 Alderson Grove  
Walton on Thames  
KT12 5EG

www.athink.co.uk  
info@athink.co.uk  
01932553158

Title

## Proposed Ground Floor Plan

Address 70 Gerard Road, Barnes SW13 9QQ

Client Louise Farrer

Status **PLANNING**

Drawing Number  
0228.GRR.100

Drawn By IK Revision

Scale 1:100 @A3 Date 08/07/2024

1:100

Proposed Ground Floor Plan