



PROPOSED FRONT ELEVATION 1:100



PROPOSED SIDE ELEVATION 1:100

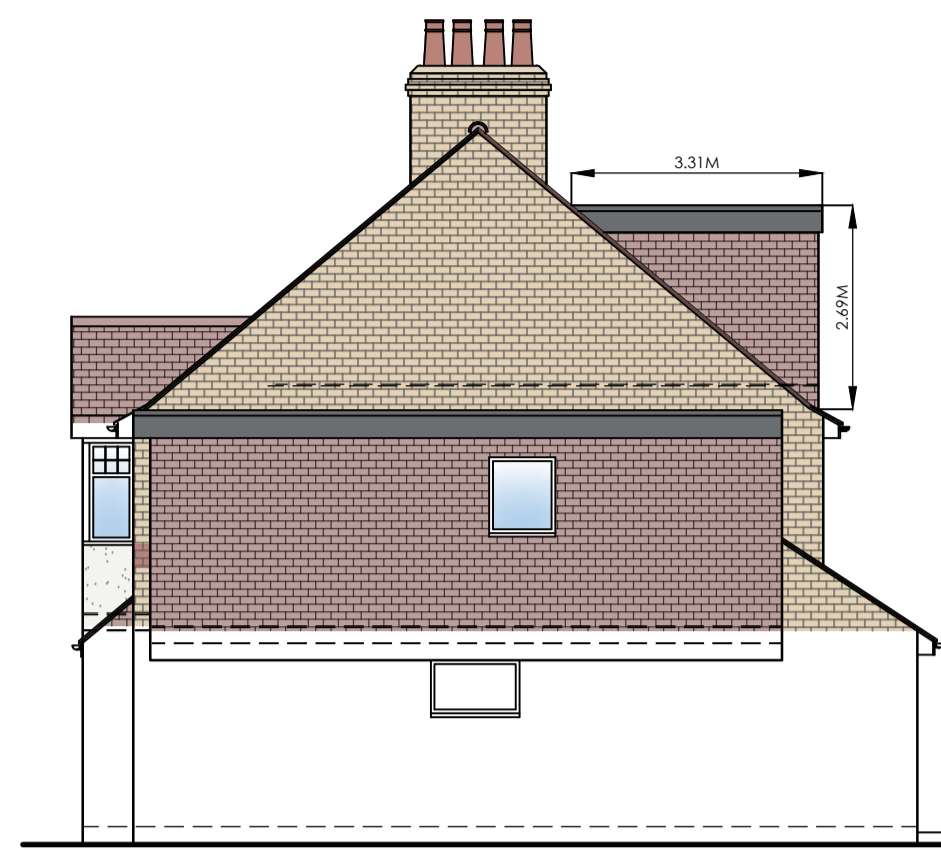


PROPOSED REAR ELEVATION 1:100

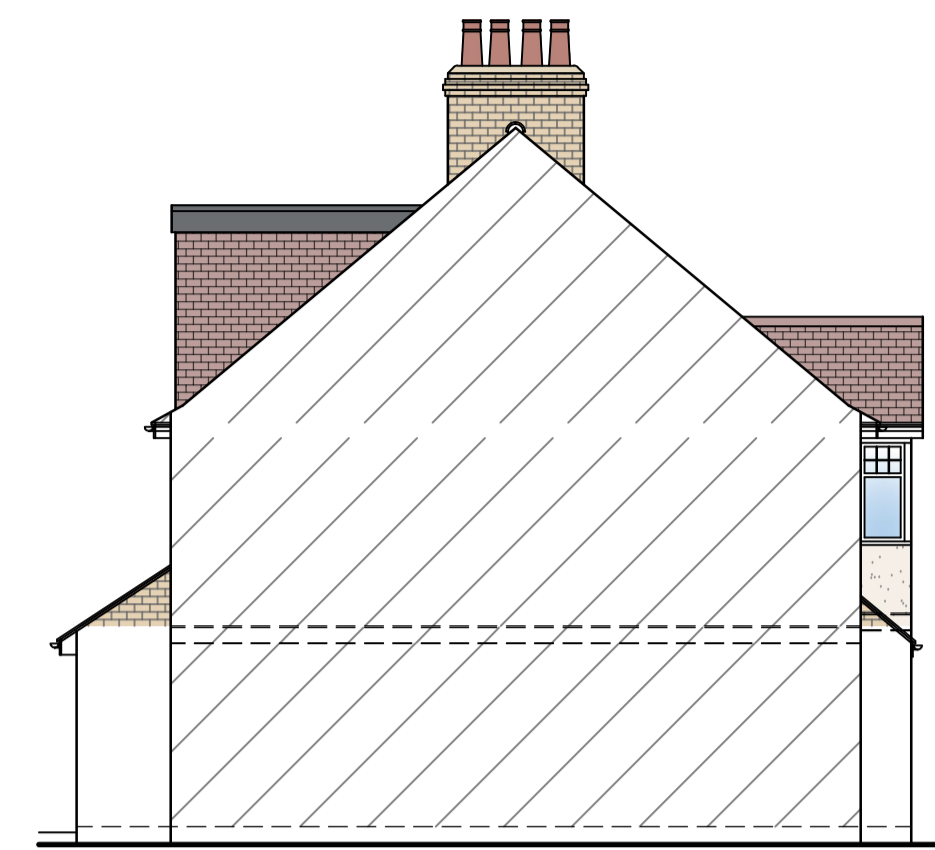


PROPOSED SIDE ELEVATION 1:100


VOLUME CALCULATIONS  
 HIP TO GABLE  
 $L4.52 \times H3.83 \times W9.16 = 158.57 / 6 = 26.42M^3$   
 DORMER =  $4.45M^2 \times 5.2 = 23.14M^3$   
 TOTAL =  $49.56M^3$   
 REMOVAL OF EXISTING ROOF=45M<sup>3</sup>

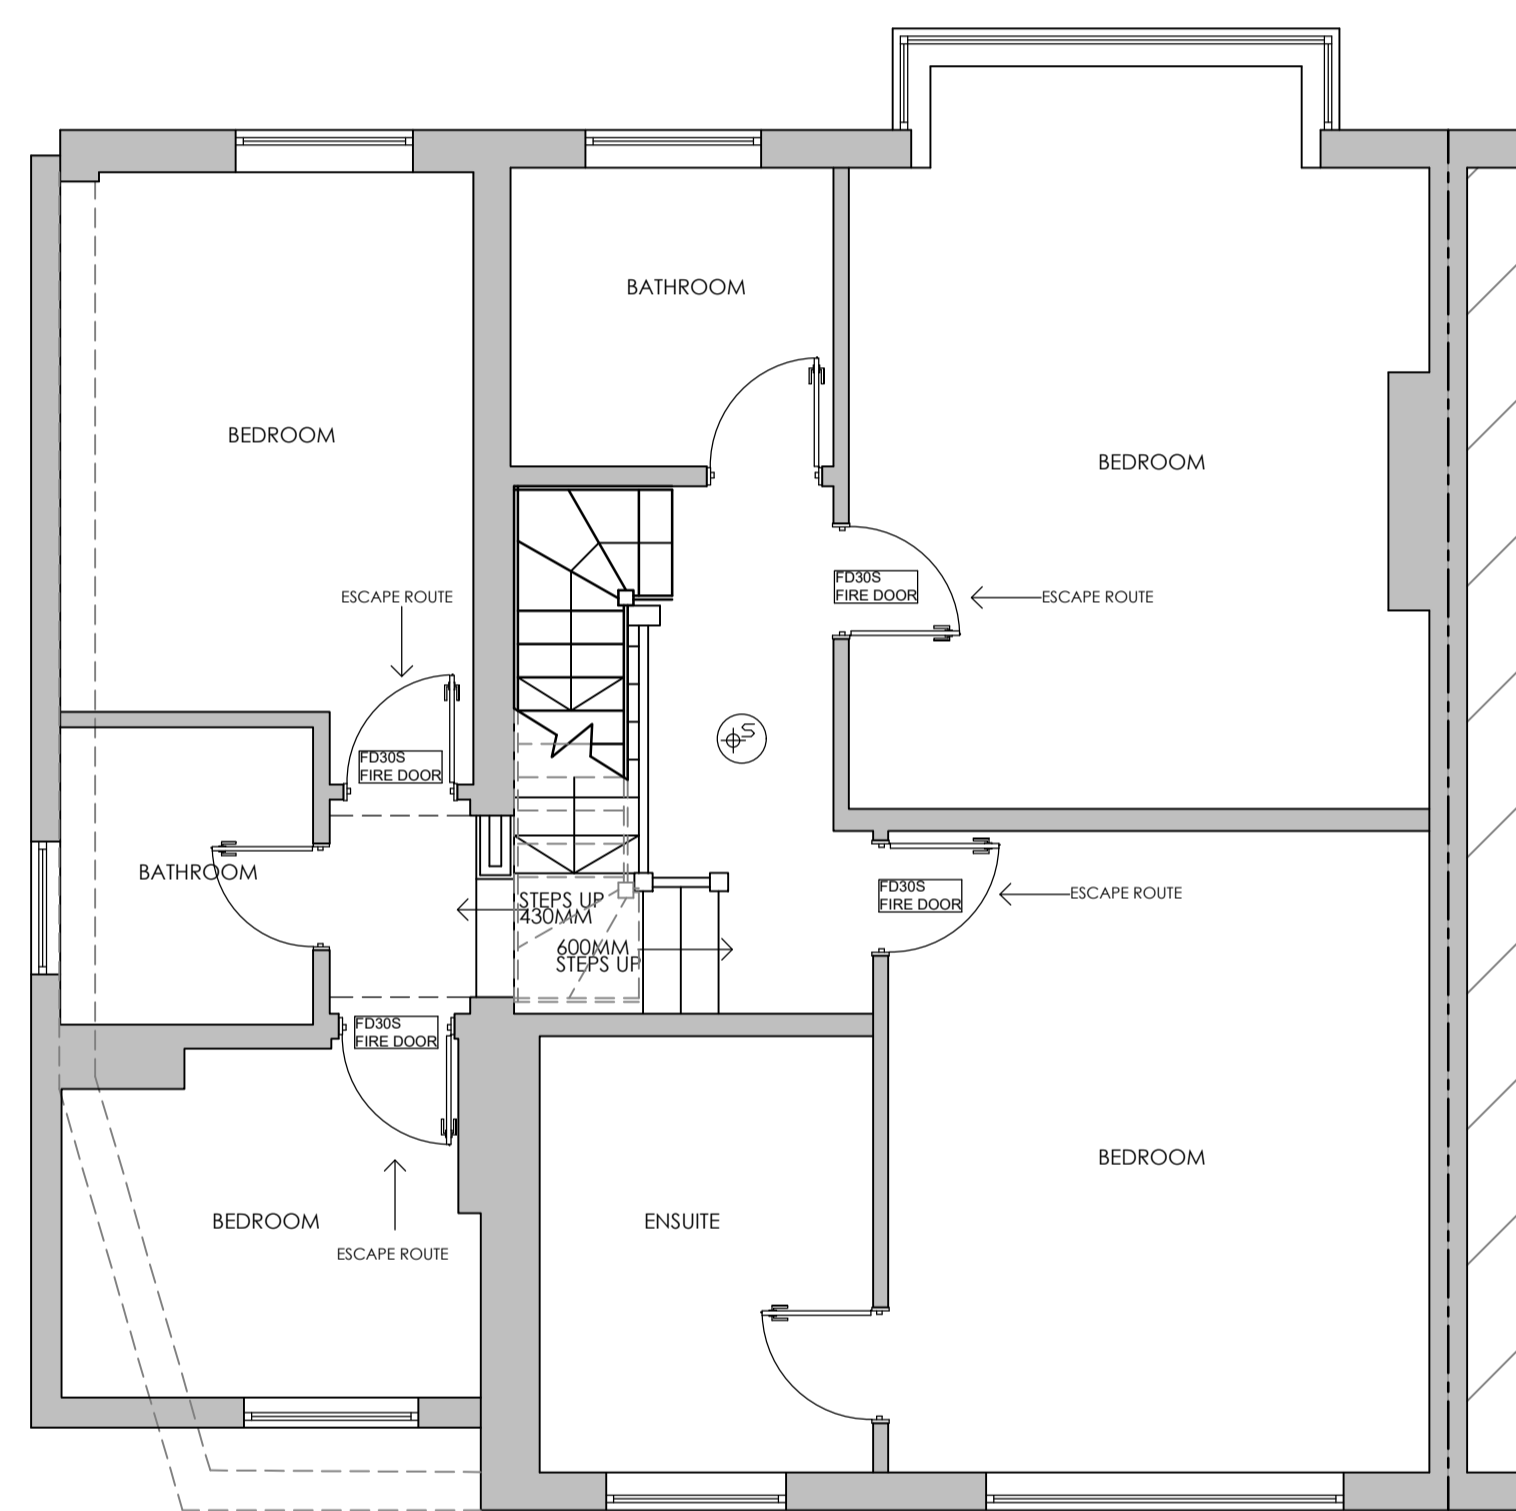


PROPOSED FIRST FLOOR PLAN 1:50

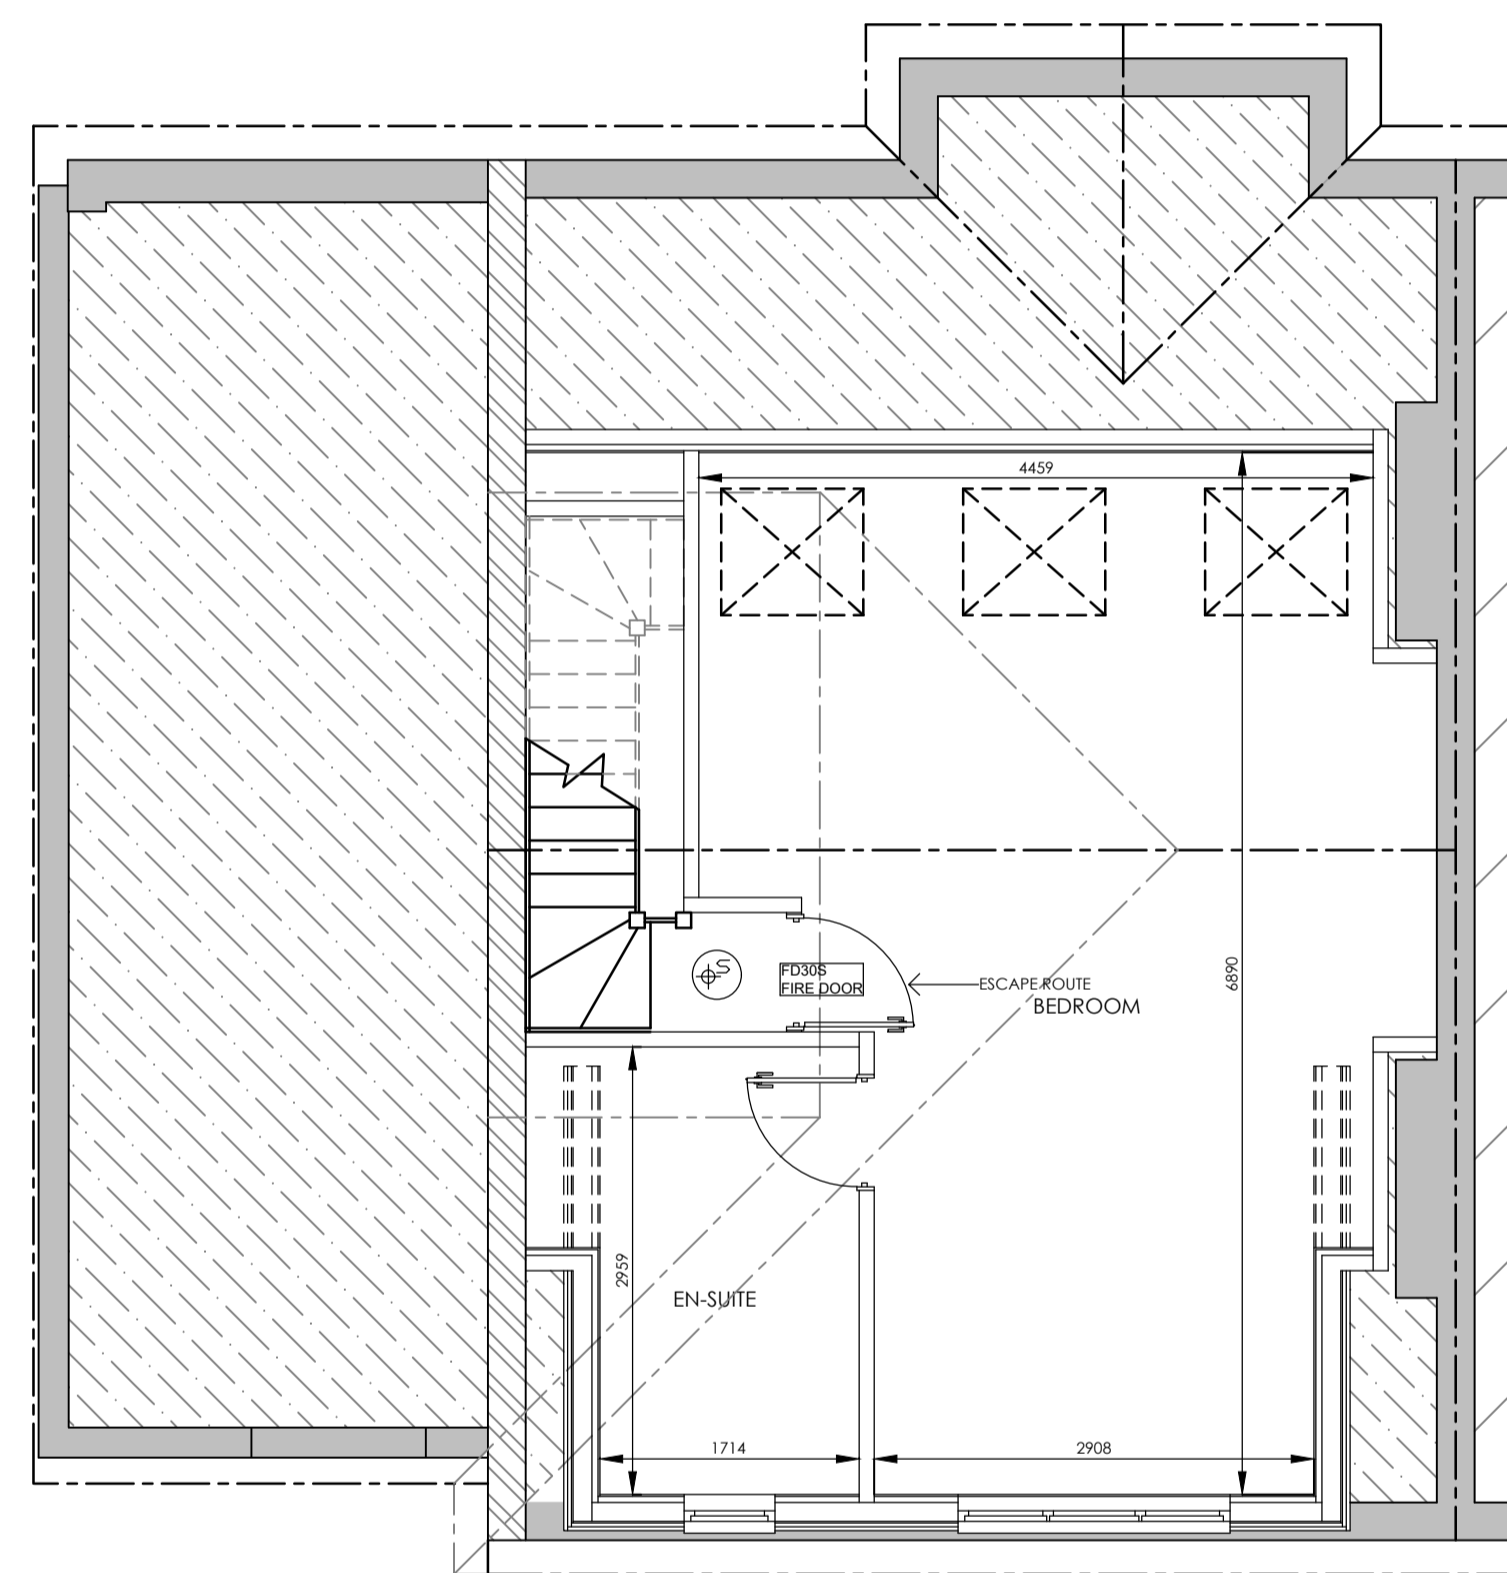

PROPOSED LOFT PLAN 1:50

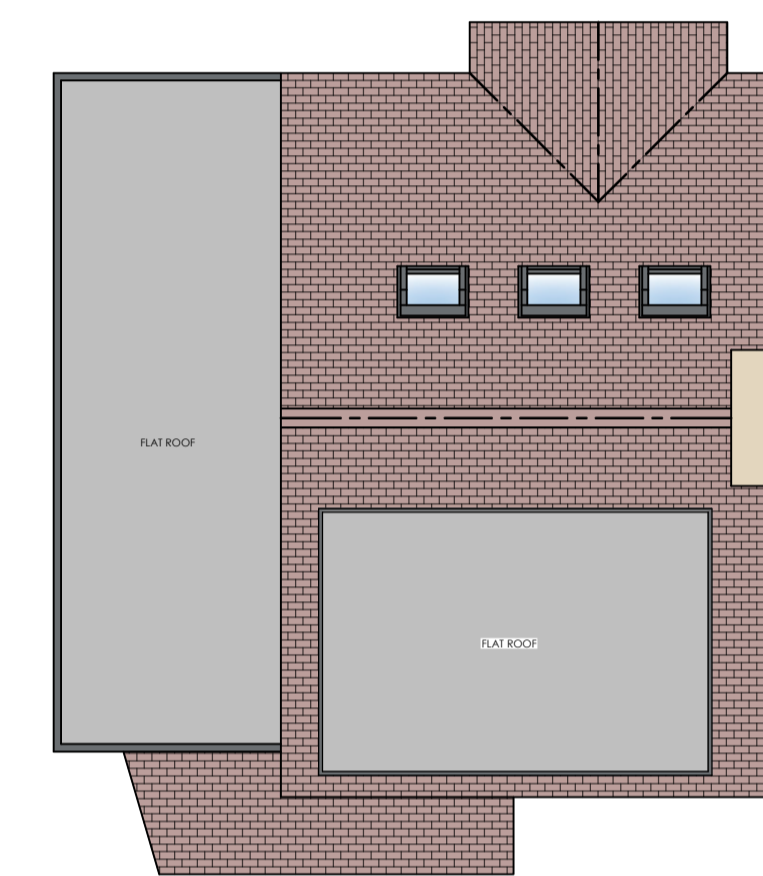

PROPOSED ROOF PLAN 1:100

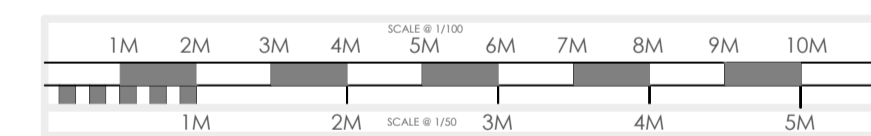

- KITCHEN EXTENSIONS
- LOFT CONVERSIONS
- REFURBISHMENTS

REV	DATE	DETAIL	P/C	DRN
A	09/07/24	PLANNING SUBMISSION	P	DB

DRAWING :  
 PROPOSED PLANS AND ELEVATIONS

DATE:	MAY 24	PROJECT:	PROPOSED LOFT CONVERSION
SCALE @ A1:	VARIES	CLIENT:	MR & MRS BROOKS
DRAWING No.	P24-48.2	CLIENT ADDRESS:	35 ULLSWATER ROAD LONDON SW13 9PL

ALL PLANS TO BE CHECKED BY CONTRACTORS FOR ACCURACY AND DIMENSIONS BEFORE WORK ON SITE. ANY QUERIES MUST BE RELAYED TO DESIGNER AND DESIGNER TO BE RESPONSIBLE FOR ANY CORRECTIONS. DIMENSIONS ARE TO BE TAKEN UNLESS OTHERWISE STATED. ALL DIMENSIONS ARE TO FACE UNLESS OTHERWISE STATED.

