


11, Ullswater Road


Rennovation and extension project

08 July 2024 - REV A

CURRENT SITUATION

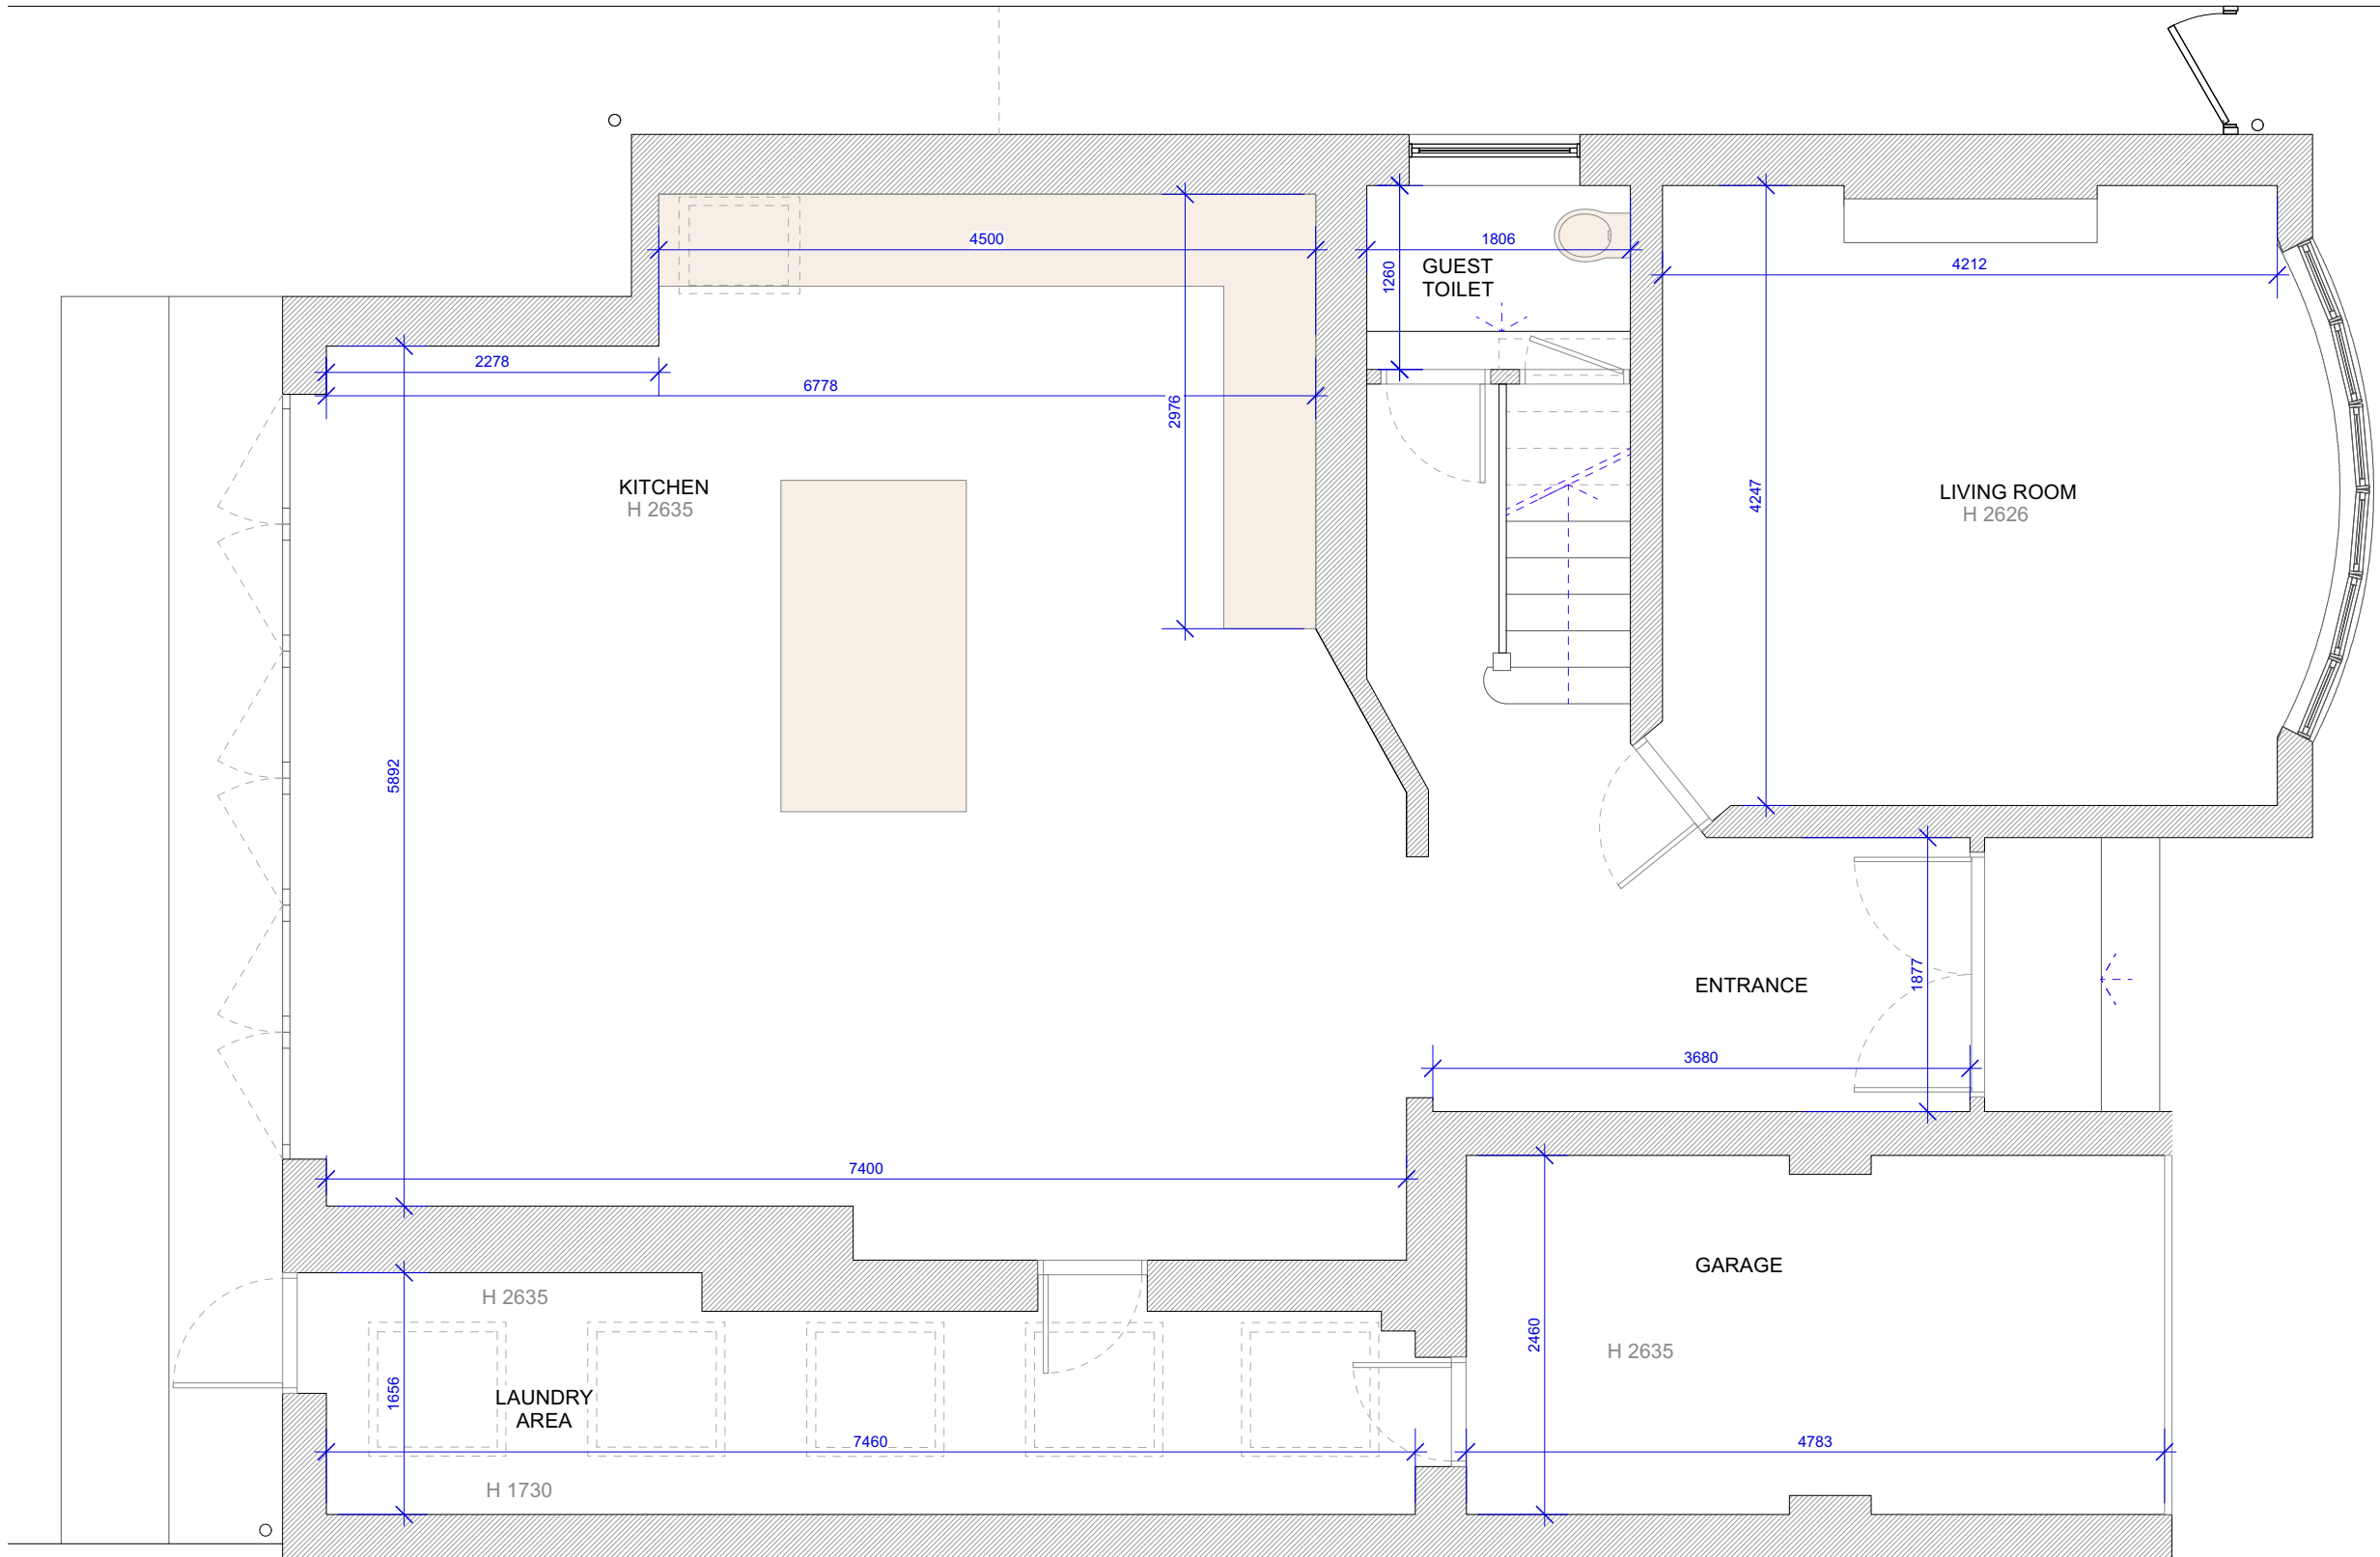

1 GROUND FLOOR PLAN
Scale: 1:50

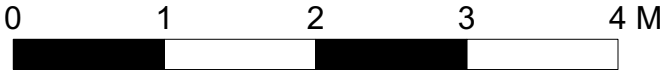

ULLSWATER ROAD PROJECT

Project
11 Ullswater Road
London SW13 9PL

Title
CURRENT SITUATION
GROUND FLOOR PLAN


01

Scale @ A3: 1:50


Date: 08-07-24
REV A

NB: All Dimensions must be checked and verified on site before commencing any work or producing construction drawings. The originator should be notified immediately of any discrepancy.

CURRENT SITUATION

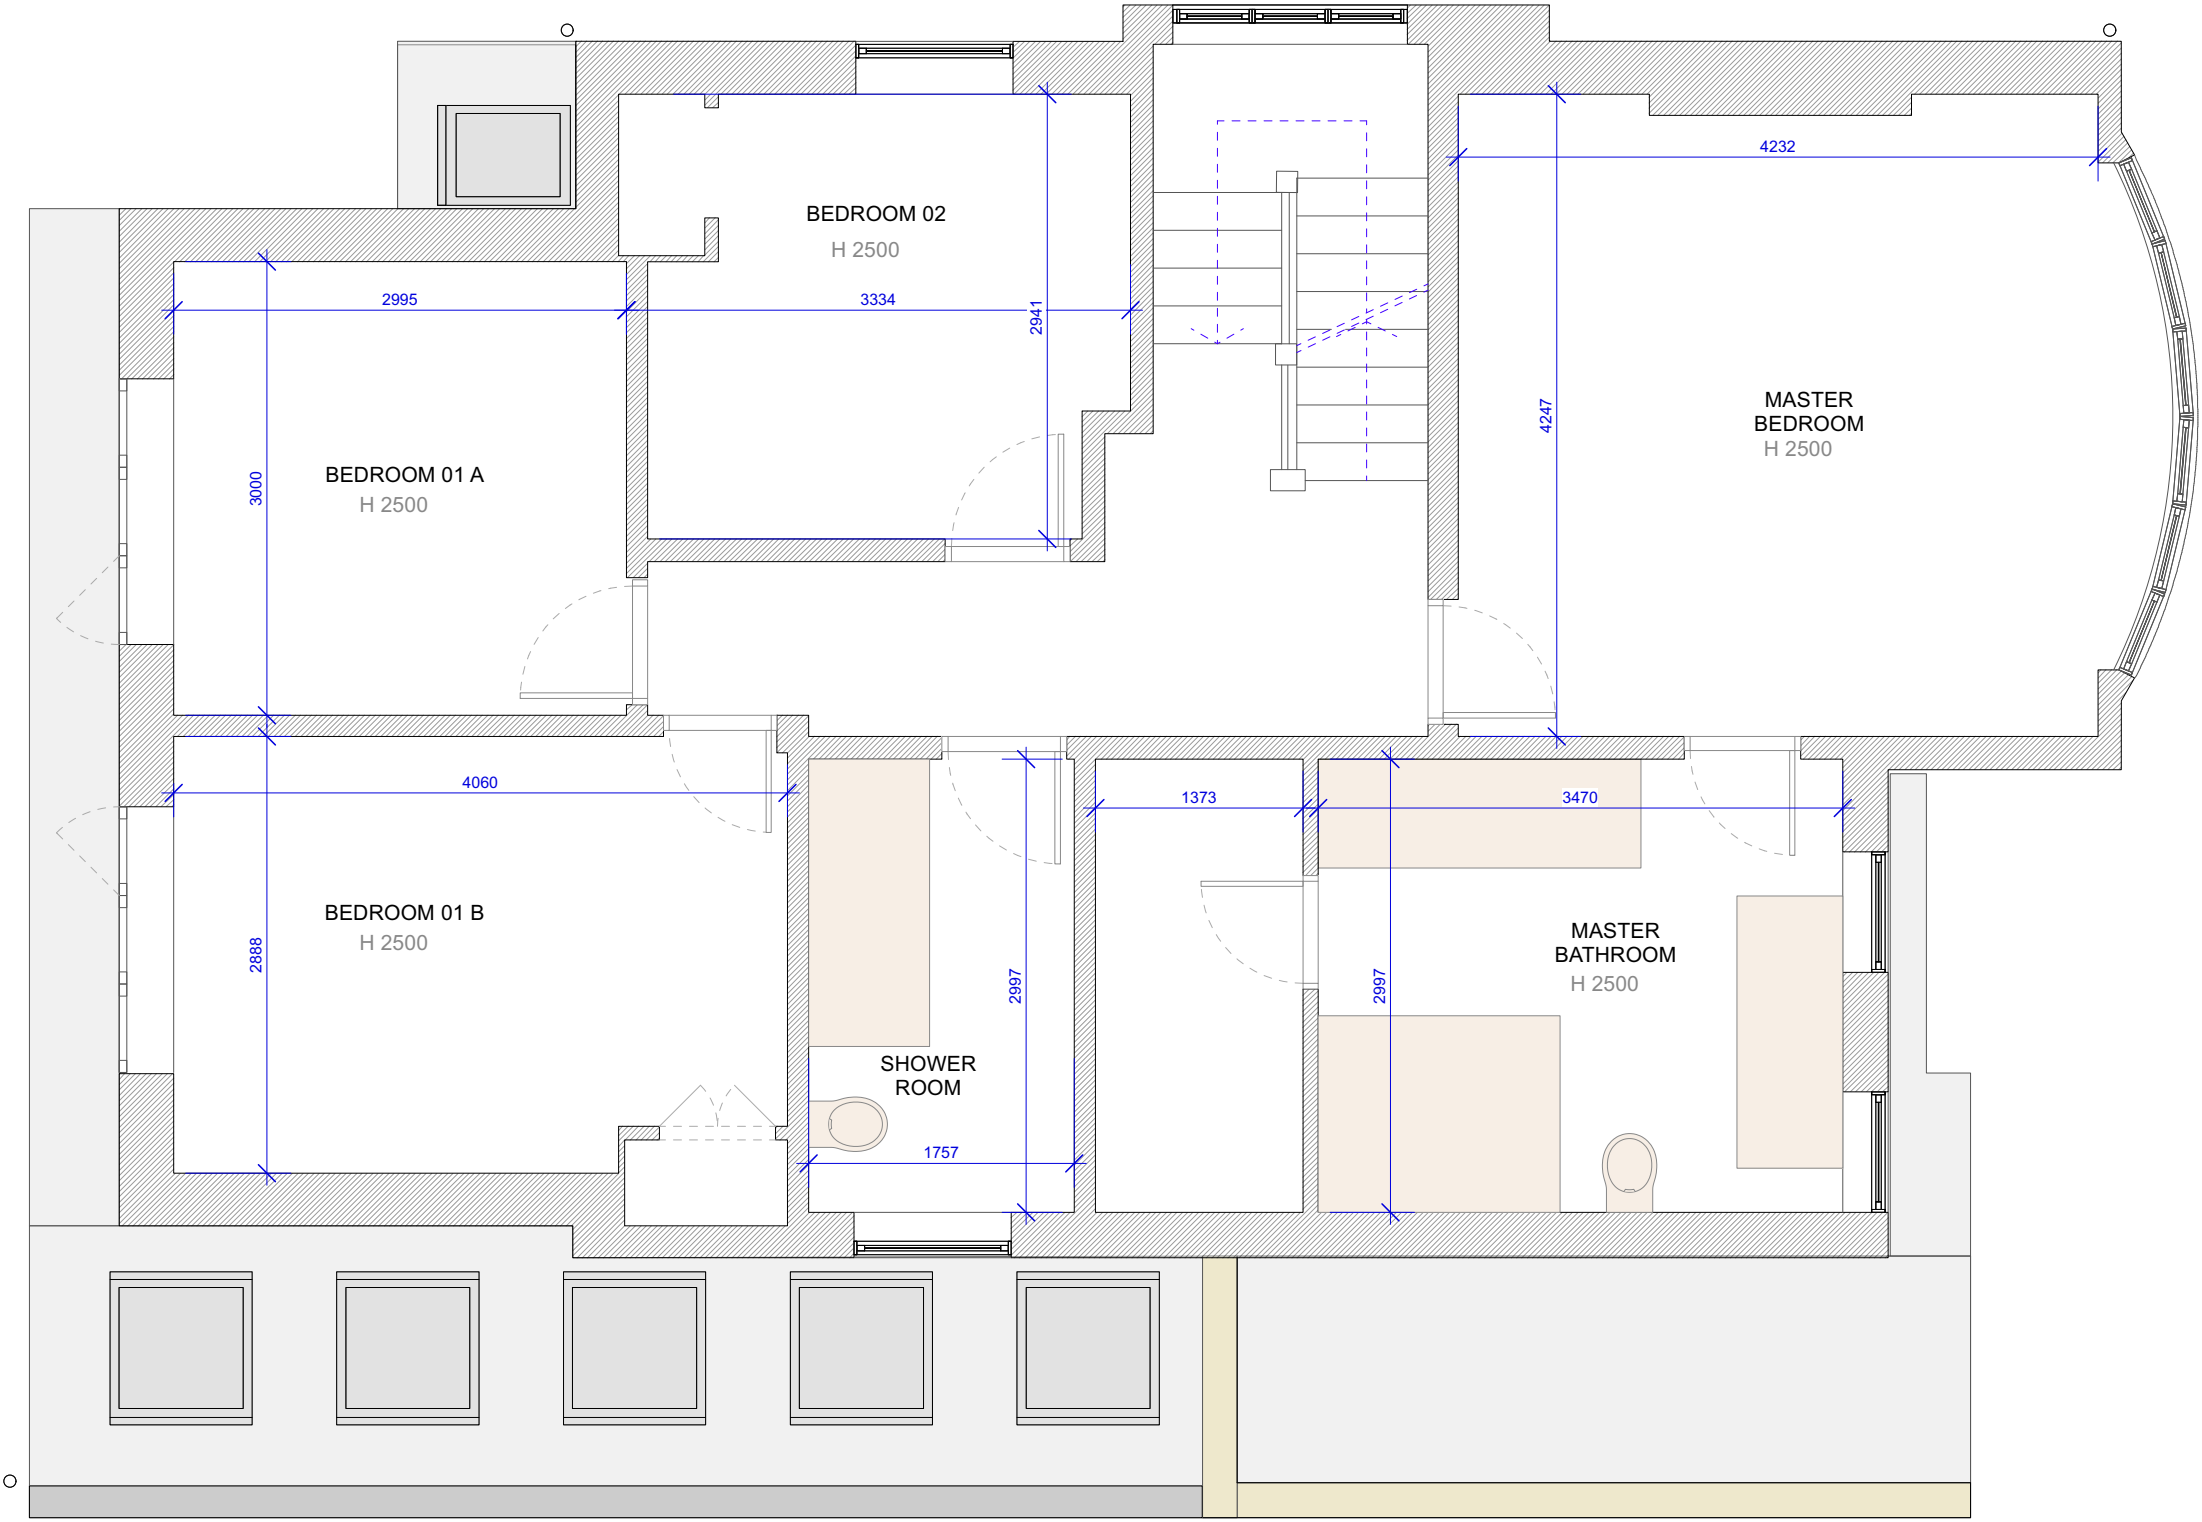

1 FIRST FLOOR PLAN
Scale: 1:50

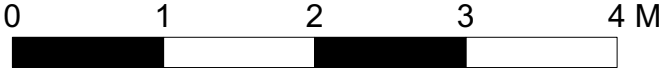

ULLSWATER ROAD PROJECT

Project
11 Ullswater Road
London SW13 9PL

Title CURRENT SITUATION
FIRST FLOOR PLAN


02

Scale @ A3: 1:50


Date: 08-07-24
REV A

NB: All Dimensions must be checked and verified on site before commencing any work or producing construction drawings. The originator should be notified immediately of any discrepancy.

CURRENT SITUATION

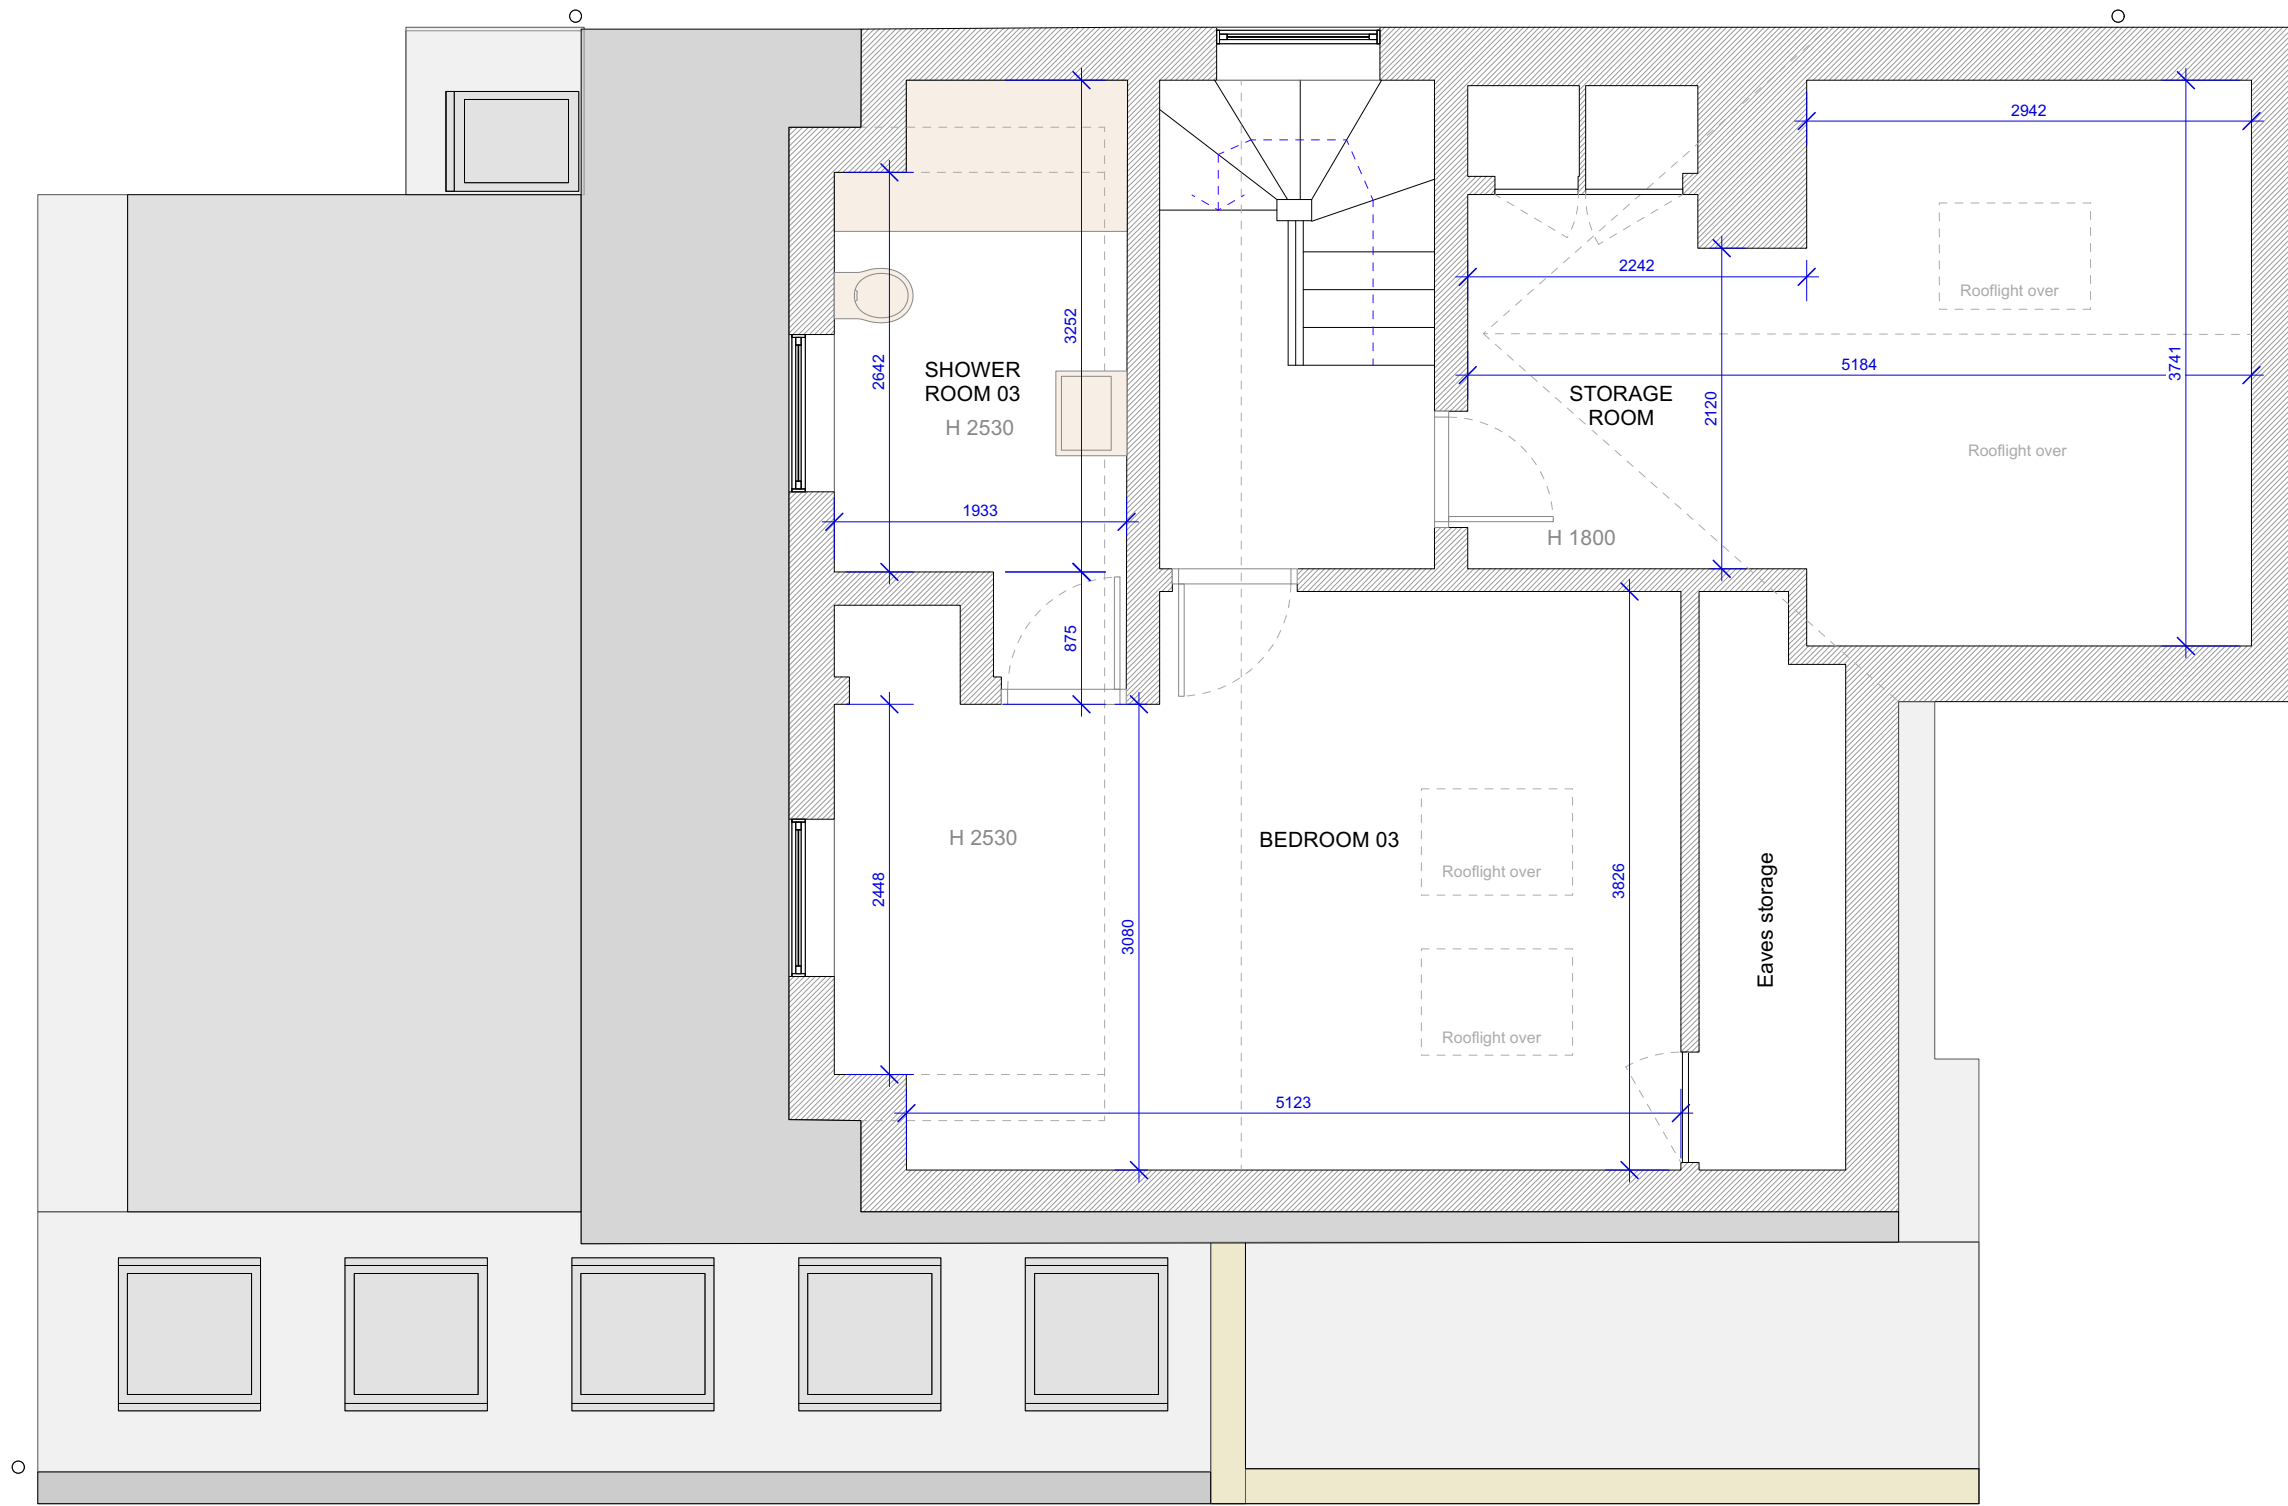

1 SECOND FLOOR PLAN
Scale: 1:50

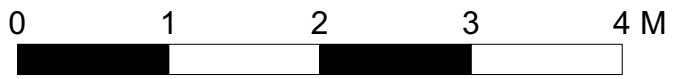

ULLSWATER ROAD PROJECT

Project
11 Ullswater Road
London SW13 9PL

Title CURRENT SITUATION
SECOND FLOOR PLAN


03

Scale @ A3: 1:50


Date: 08-07-24
REV A

NB: All Dimensions must be checked and verified on site before commencing any work or producing construction drawings. The originator should be notified immediately of any discrepancy.

PROPOSAL

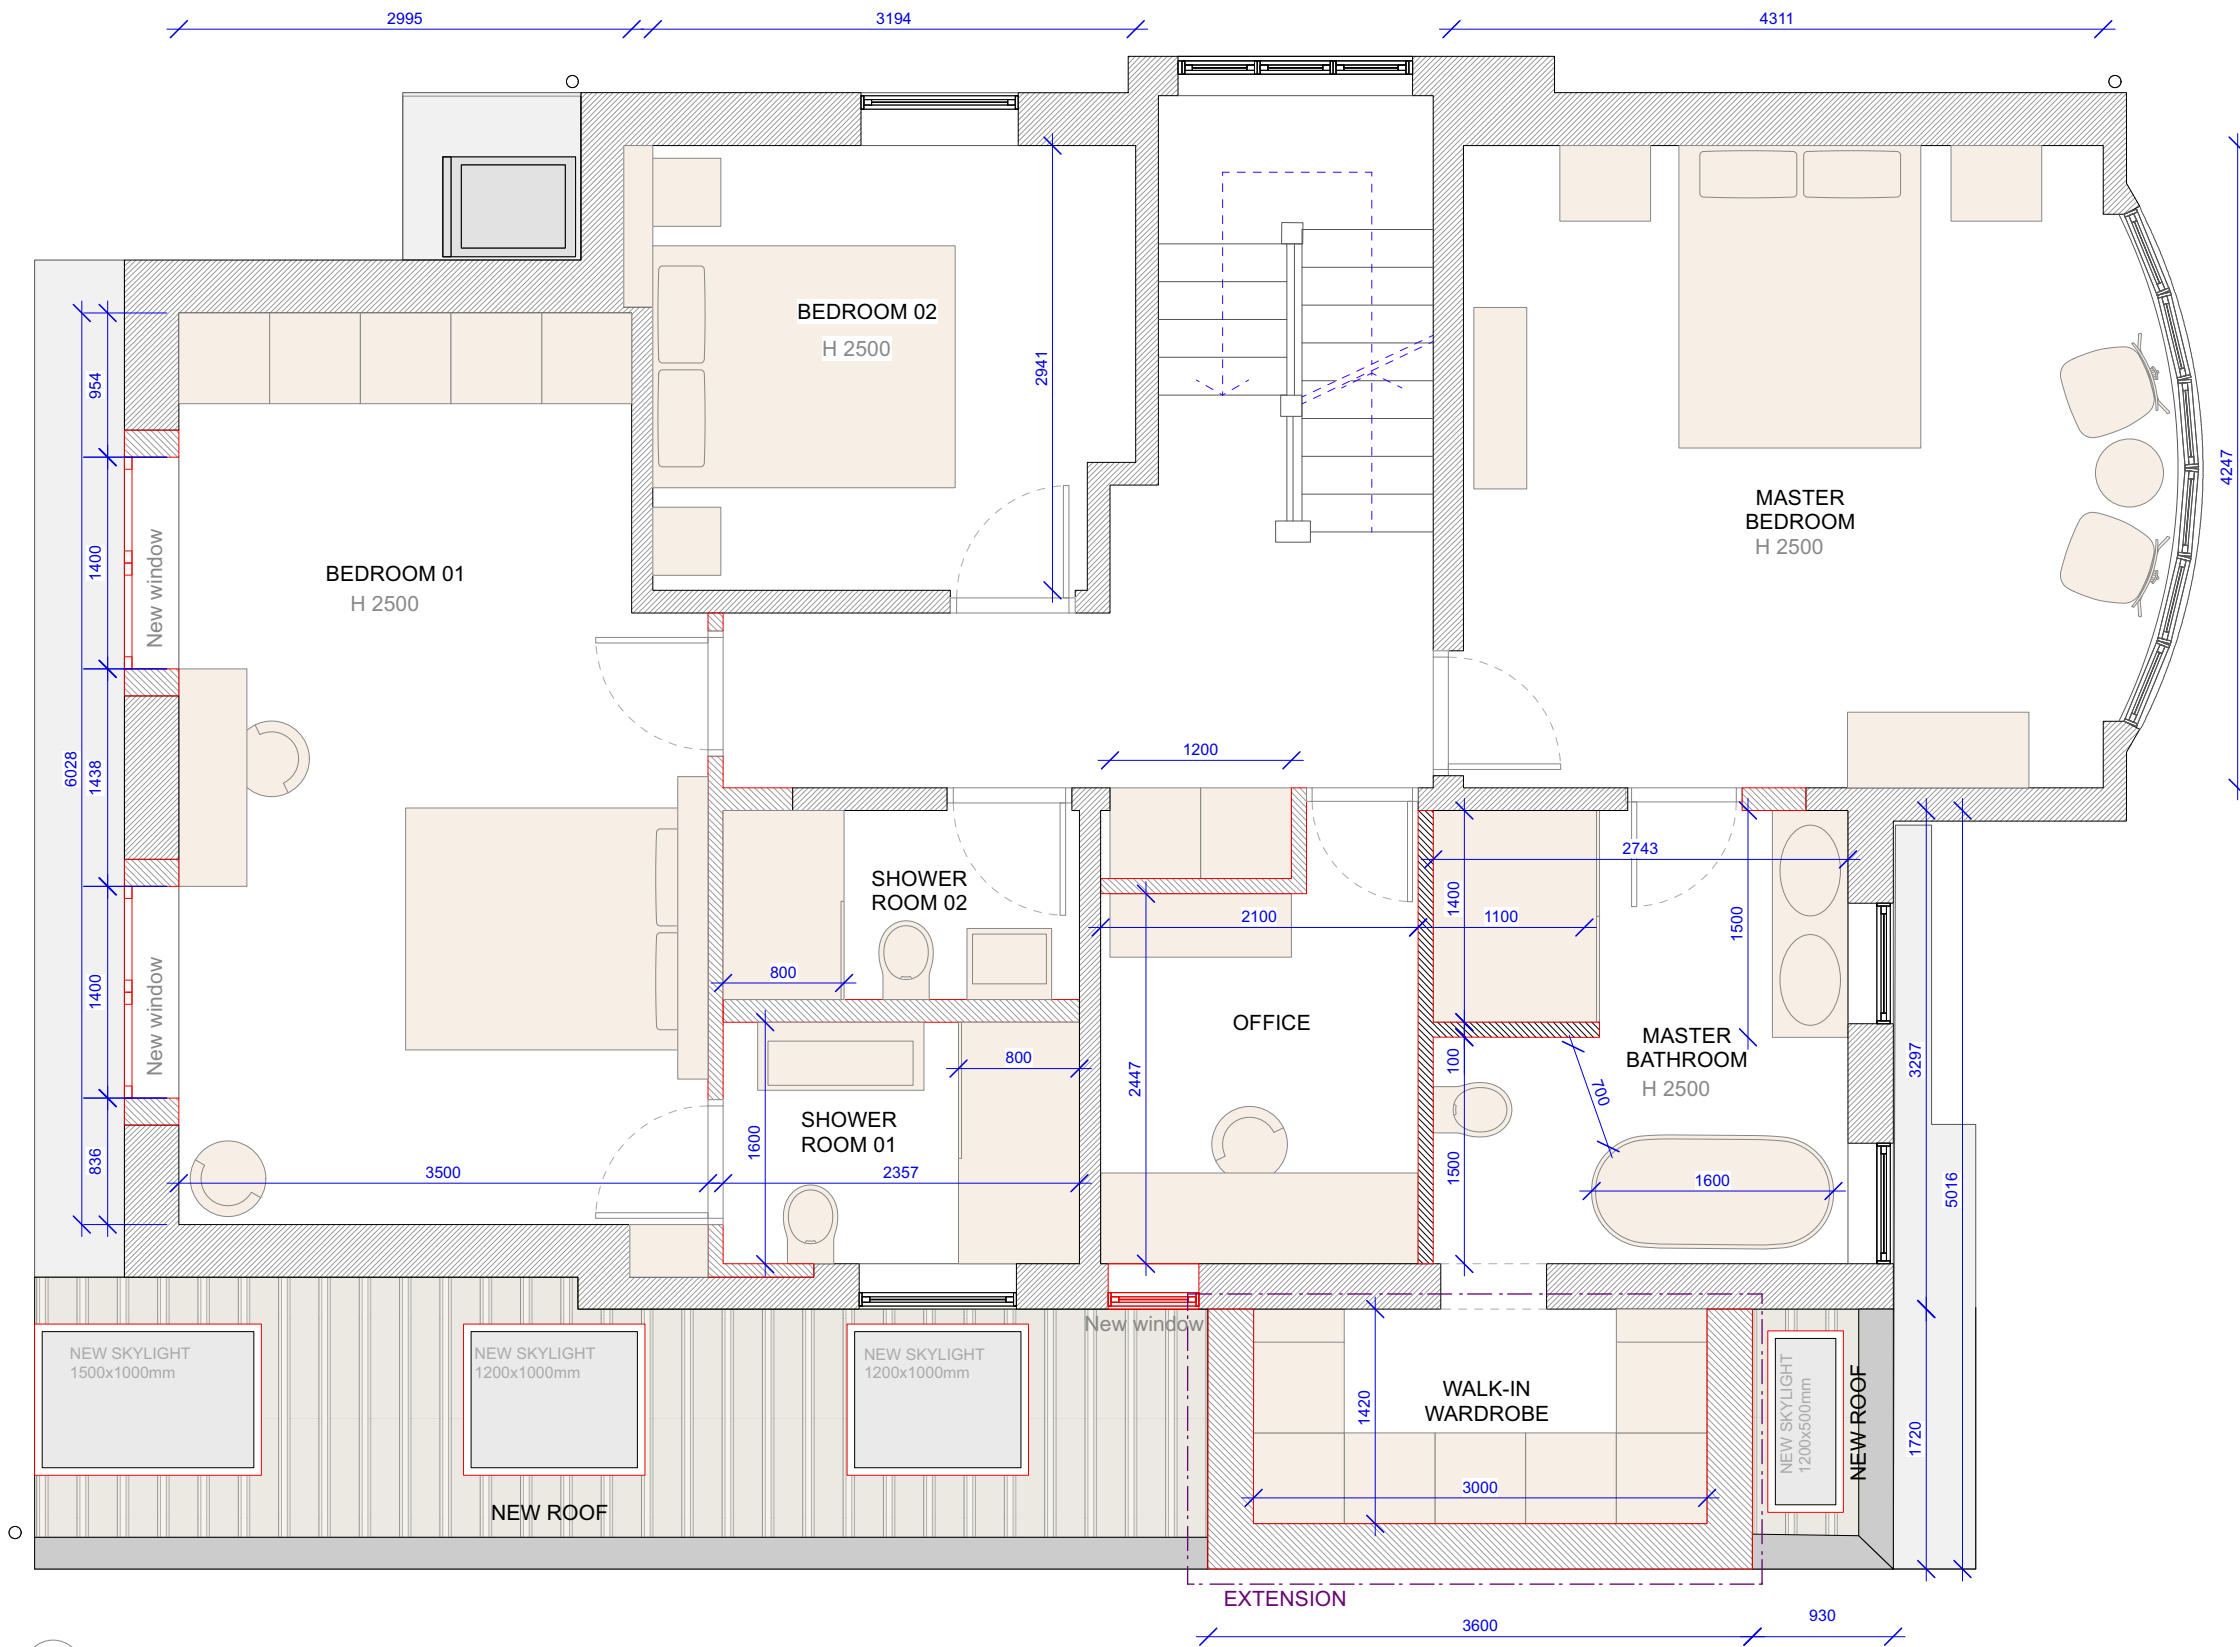

1 FIRST FLOOR PLAN
Scale: 1:50

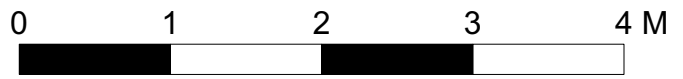

ULLSWATER ROAD PROJECT

Project
11 Ullswater Road
London SW13 9PL

Title
PROPOSAL
FIRST FLOOR PLAN


05

Scale @ A3: 1:50


Date: 08-07-24
REV A

NB: All Dimensions must be checked and verified on site before commencing any work or producing construction drawings. The originator should be notified immediately of any discrepancy.

PROPOSAL

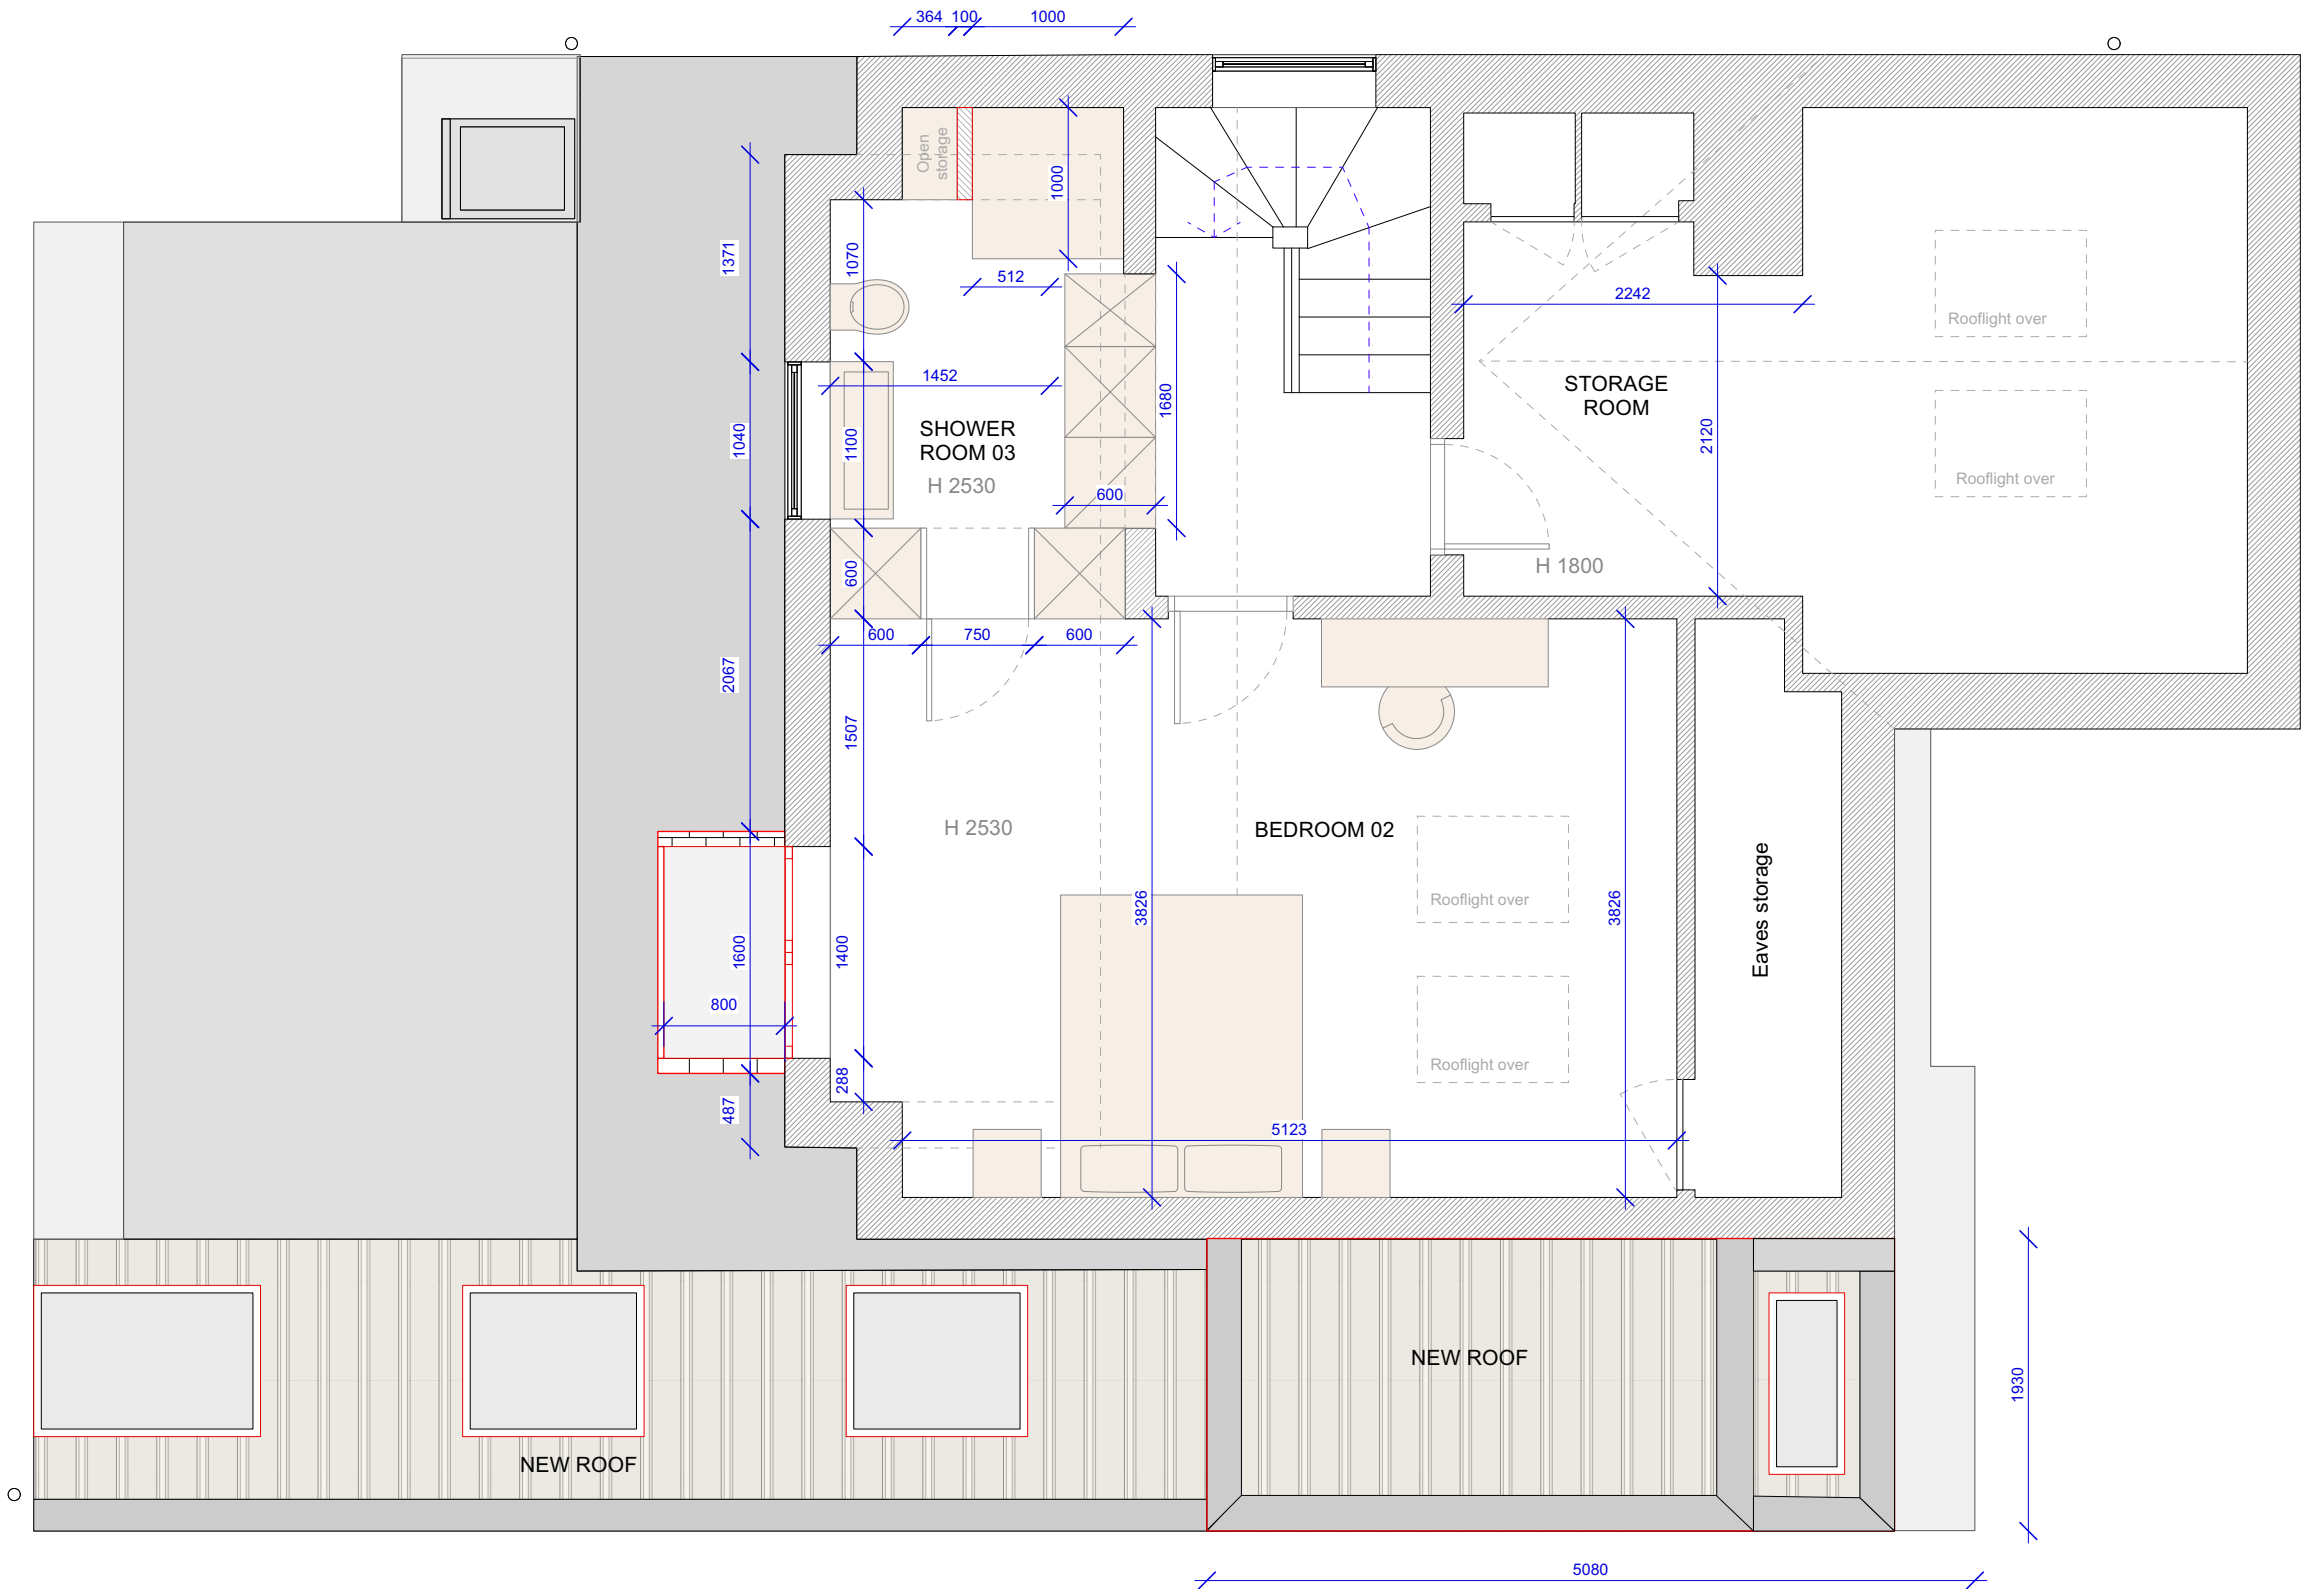

1 SECOND FLOOR PLAN
Scale: 1:50

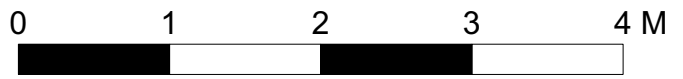

ULLSWATER ROAD PROJECT

Project
11 Ullswater Road
London SW13 9PL

Title PROPOSAL SECOND FLOOR PLAN | 06


Scale @ A3: 1:50 Date: 08-07-24
REV A

NB: All Dimensions must be checked and verified on site before commencing any work or producing construction drawings. The originator should be notified immediately of any discrepancy.


CURRENT SITUATION



1 FRONT ELEVATION
Scale: 1:100

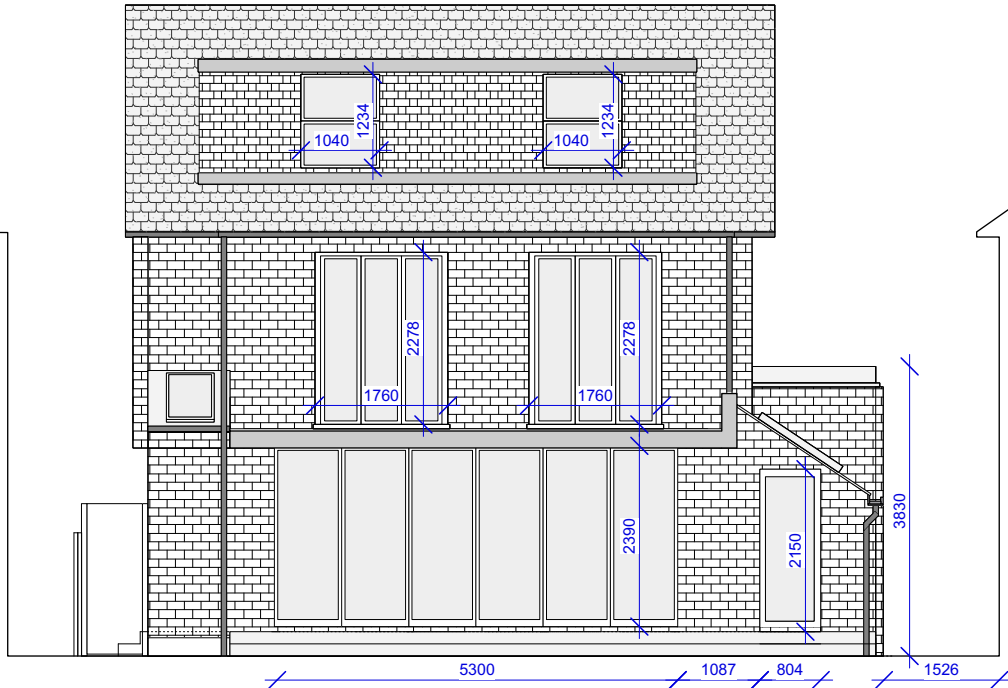

1 REAR ELEVATION
Scale: 1:100

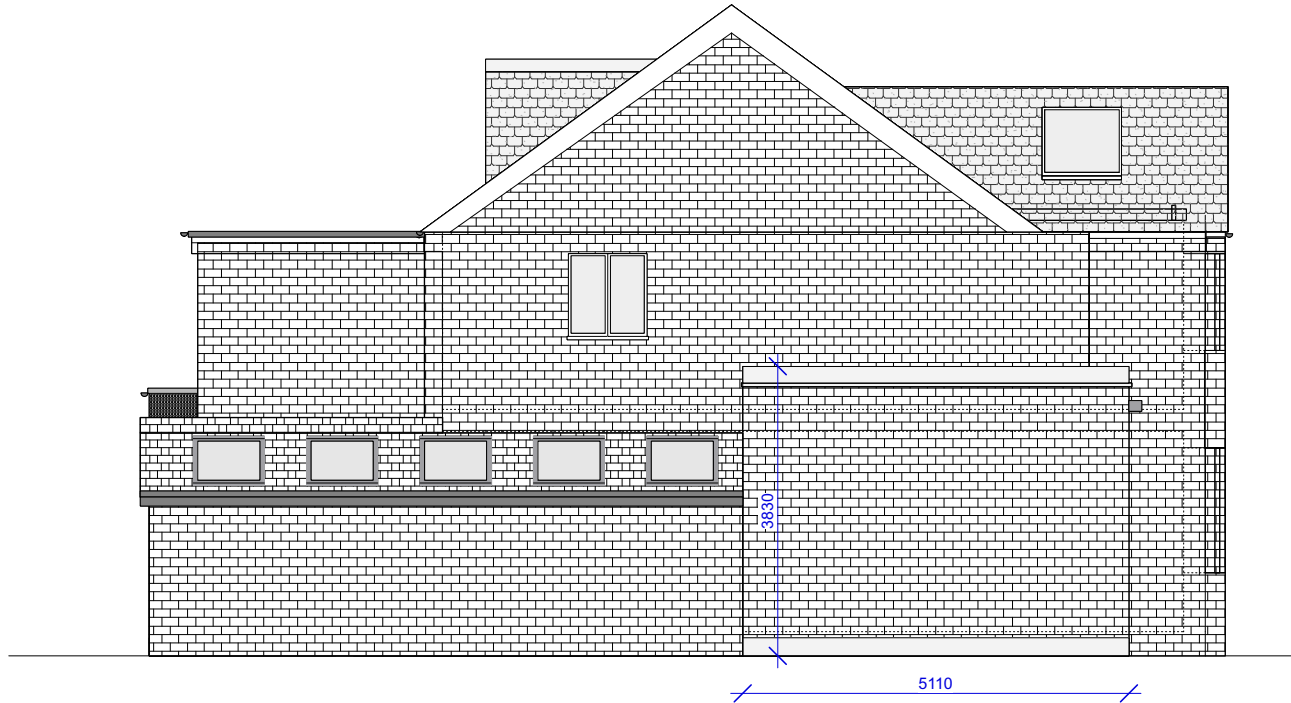


1 SIDE ELEVATION
Scale: 1:100



REFERENCE IMAGE,
FRONT VIEW



REFERENCE IMAGE,
REAR VIEW

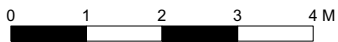

ULLSWATER ROAD PROJECT

Project
11 Ullswater Road
London SW13 9PL

Title CURRENT SITUATION
EXTERNAL ELEVATIONS


07

Scale @ A3: 1:50


Date: 08-07-24
REV A

NB: All Dimensions must be checked and verified on site before commencing any work or producing construction drawings. The originator should be notified immediately of any discrepancy.


PROPOSAL

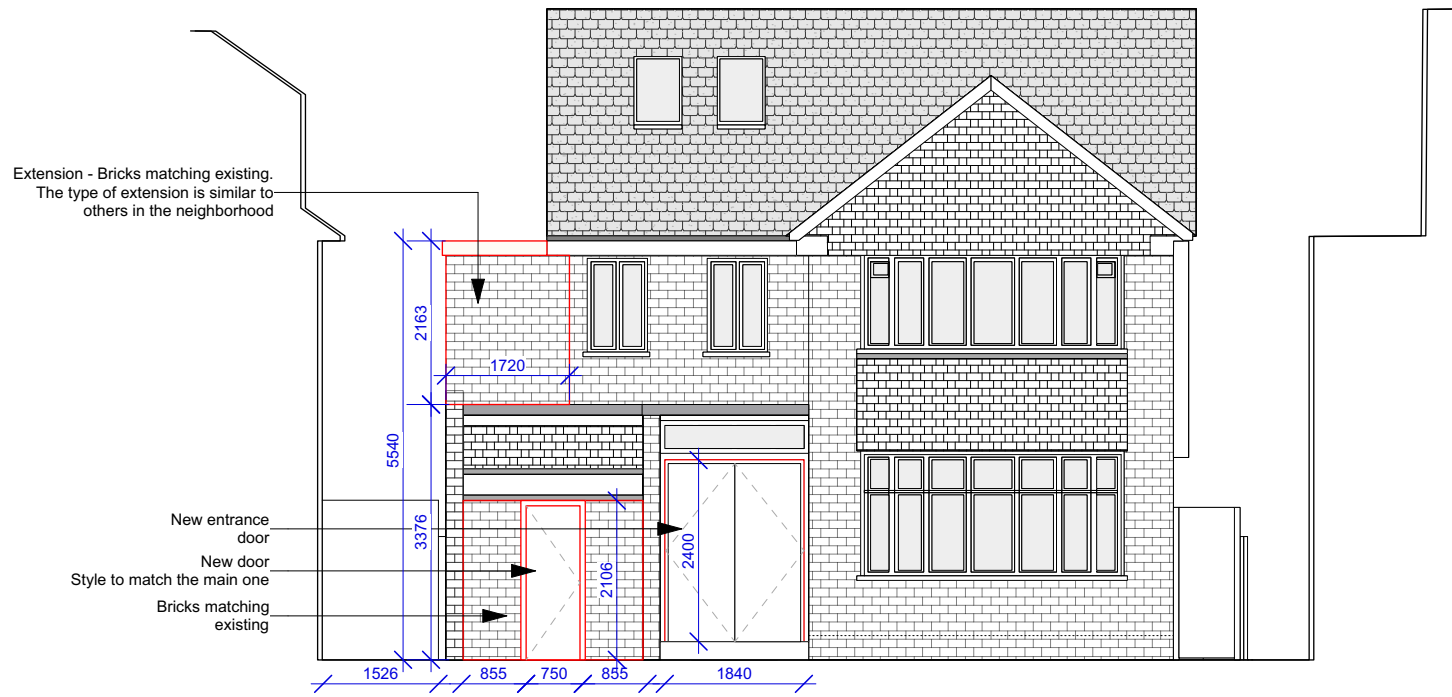

1 FRONT ELEVATION
Scale: 1:100

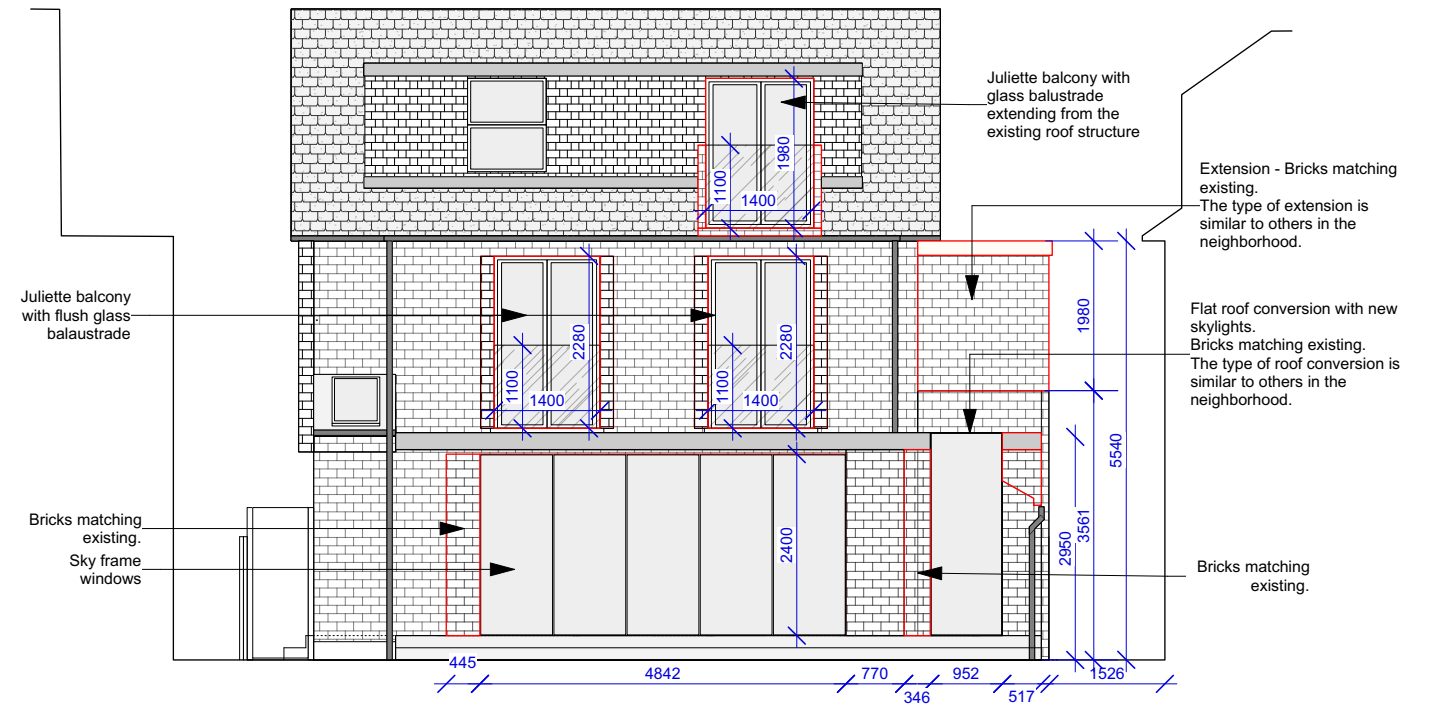

1 REAR ELEVATION
Scale: 1:100

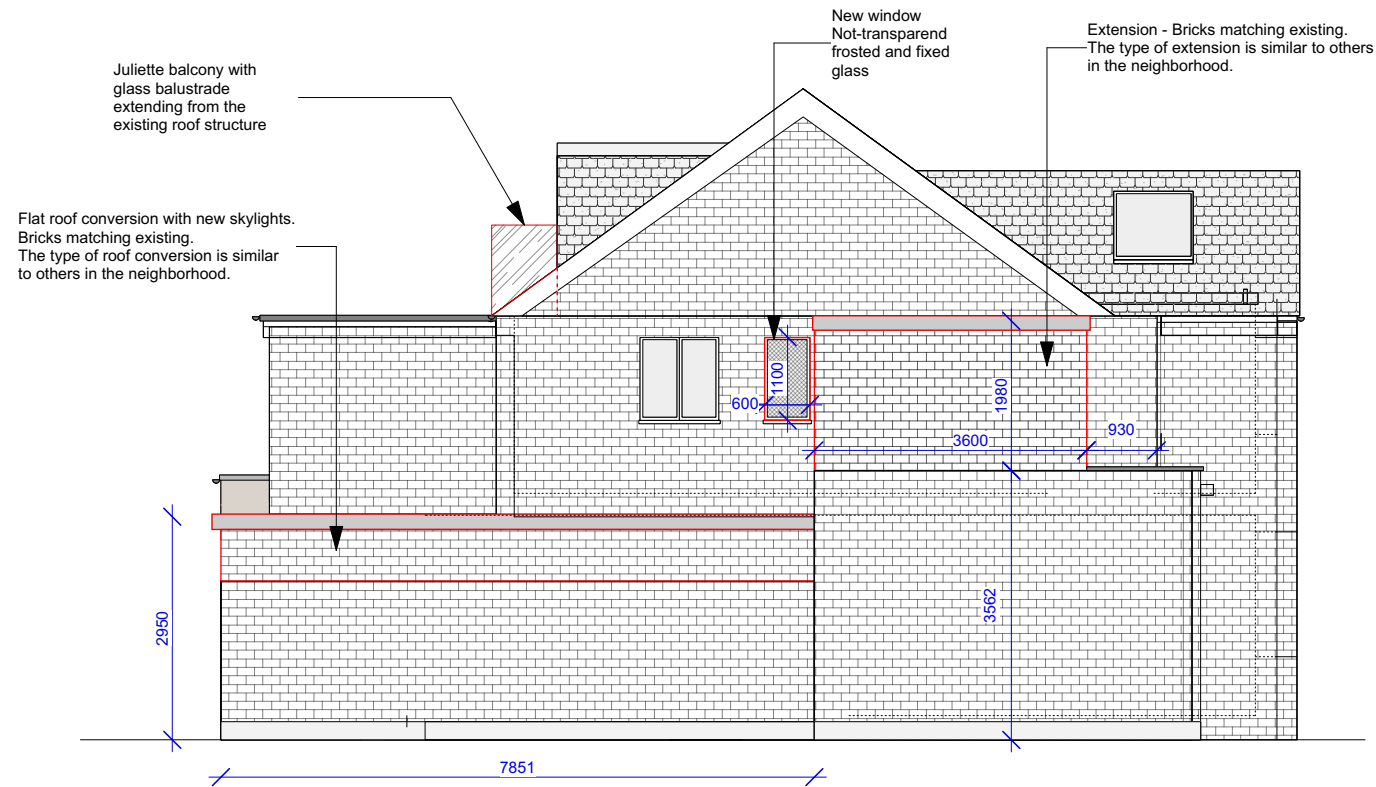

1 SIDE ELEVATION
Scale: 1:100



REFERENCE IMAGE,
ENTRANCE DOORS

ULLSWATER ROAD PROJECT

Project
11 Ullswater Road
London SW13 9PL

Title
PROPOSED
EXTERNAL ELEVATIONS | 08

Scale @ A3: 1:50

Date: 08-07-24
REV A

NB: All Dimensions must be checked and verified on site before commencing any work or producing construction drawings. The originator should be notified immediately of any discrepancy.

