
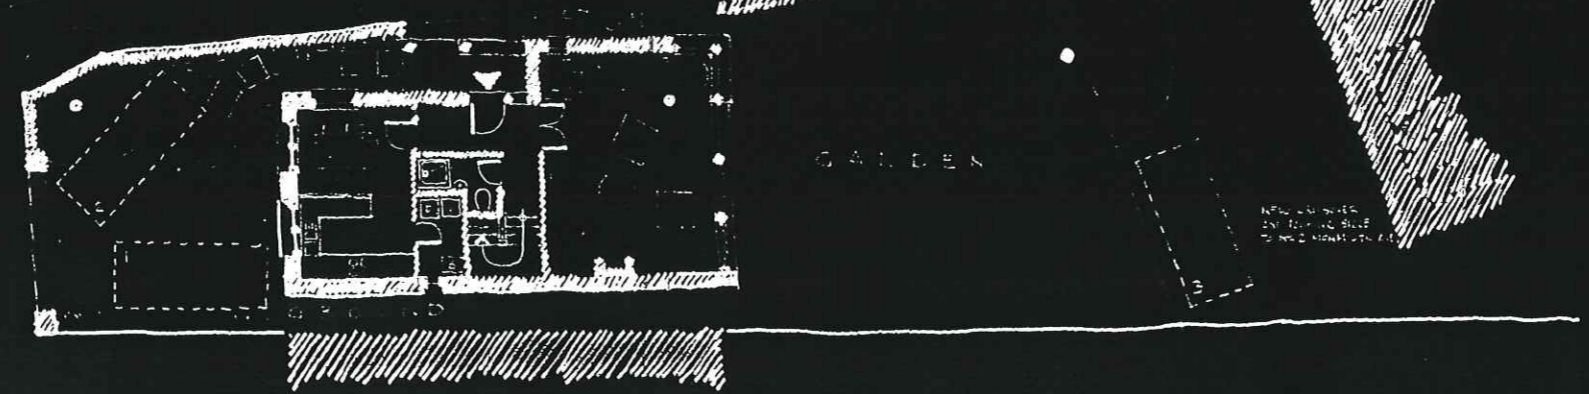


86/1758

D3

LONDON BOROUGH OF  
RICHMOND UPON THAMES  
19 10 1986  
DEPT. OF TECHNICAL  
SERVICES

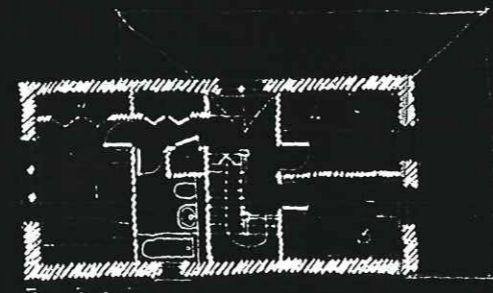

A 3. WEST ELEVATION PLAN




31 Cudmore Road  
Hampton Wick, Middlesex TW9 3JU  
Tel: 0181 873 3458

Job  
HOUSE AT  
HAMPTON  
WICK

Title  
SKETCH  
PLANS

Scale 1:100 Date OCT 86


Drawn: **MON/101 A**

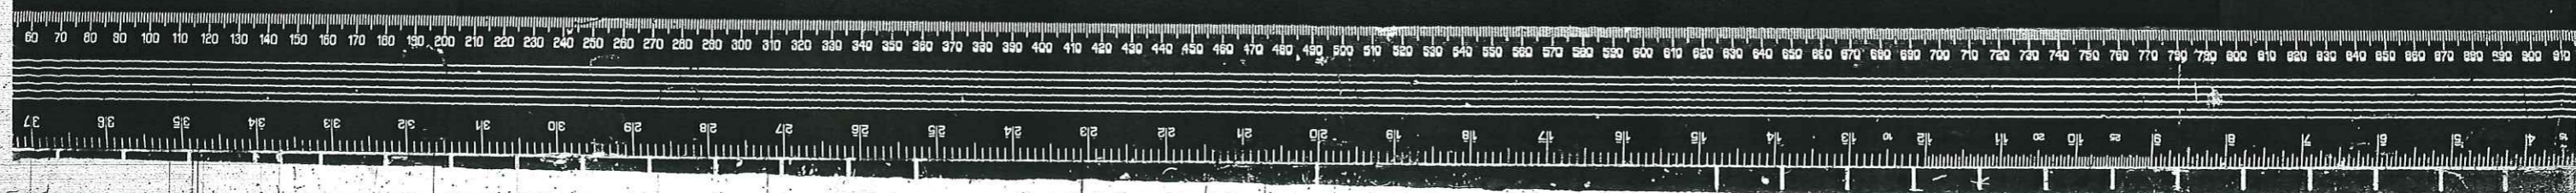





86/1758


D2

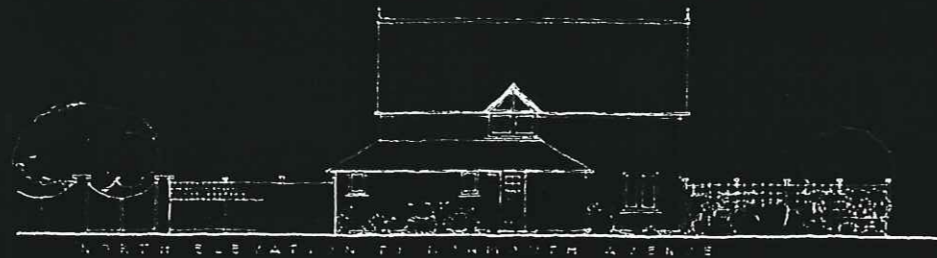

NORTH ELEVATION OF MONMOUTH AVENUE

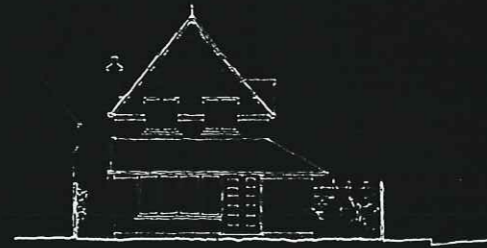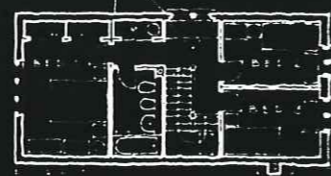

EAST ELEVATION

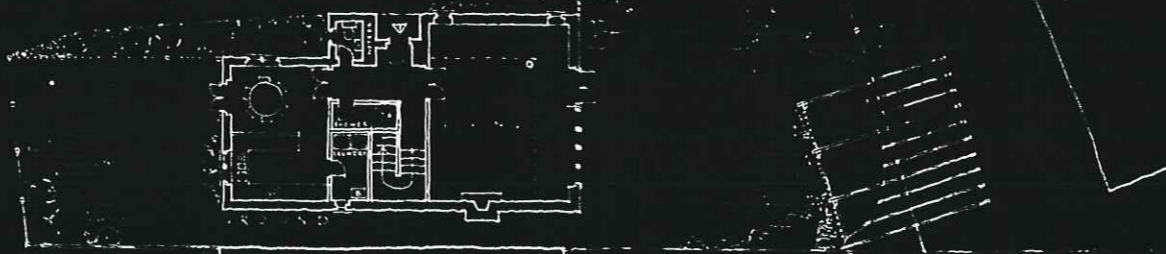

SECOND FLOOR PLAN



WEST ELEVATION OF MONMOUTH AVENUE



PERSPECTIVE VIEW ALONG MONMOUTH AVENUE

FOR ALL DETAILS OF  
THIS DRAWING  
12 MAR 1987  
DEPT. OF TECHNICAL  
SERVICES

Notes  
The drawings are to be used for  
the construction of the house  
and are not to be used for  
any other purpose.  
The drawings are the property  
of the Department of Technical  
Services and are not to be  
reproduced or used in any way  
without the written consent  
of the Department of Technical  
Services.

Revisions


KEYSTONE  
Architects & Designers  
Co-operative

52 Gladstone Road  
Upper Holloway, London N19 3JF  
Tel. 01-263 4458

Job  
HOUSE AT  
MONMOUTH AVENUE  
HAMPTON WICK

Title  
PLANS + ELEVATIONS



Scale 1:100 Date MARCH 1987  
Dwg. No. MON/104

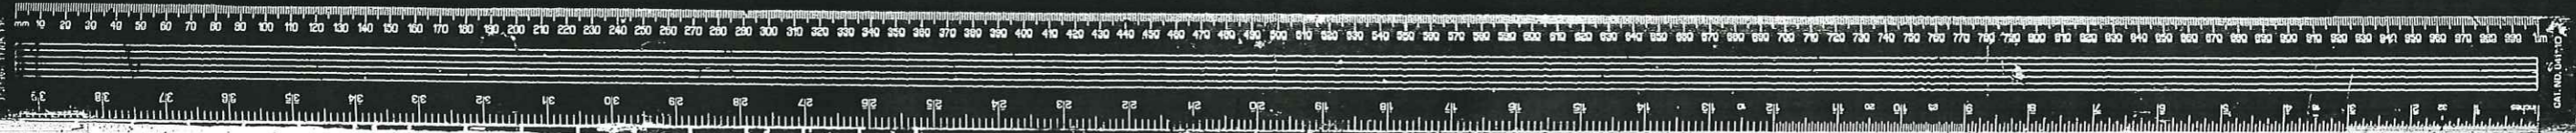



8611758  
DI

DEPT. OF TECHNICAL SERVICES

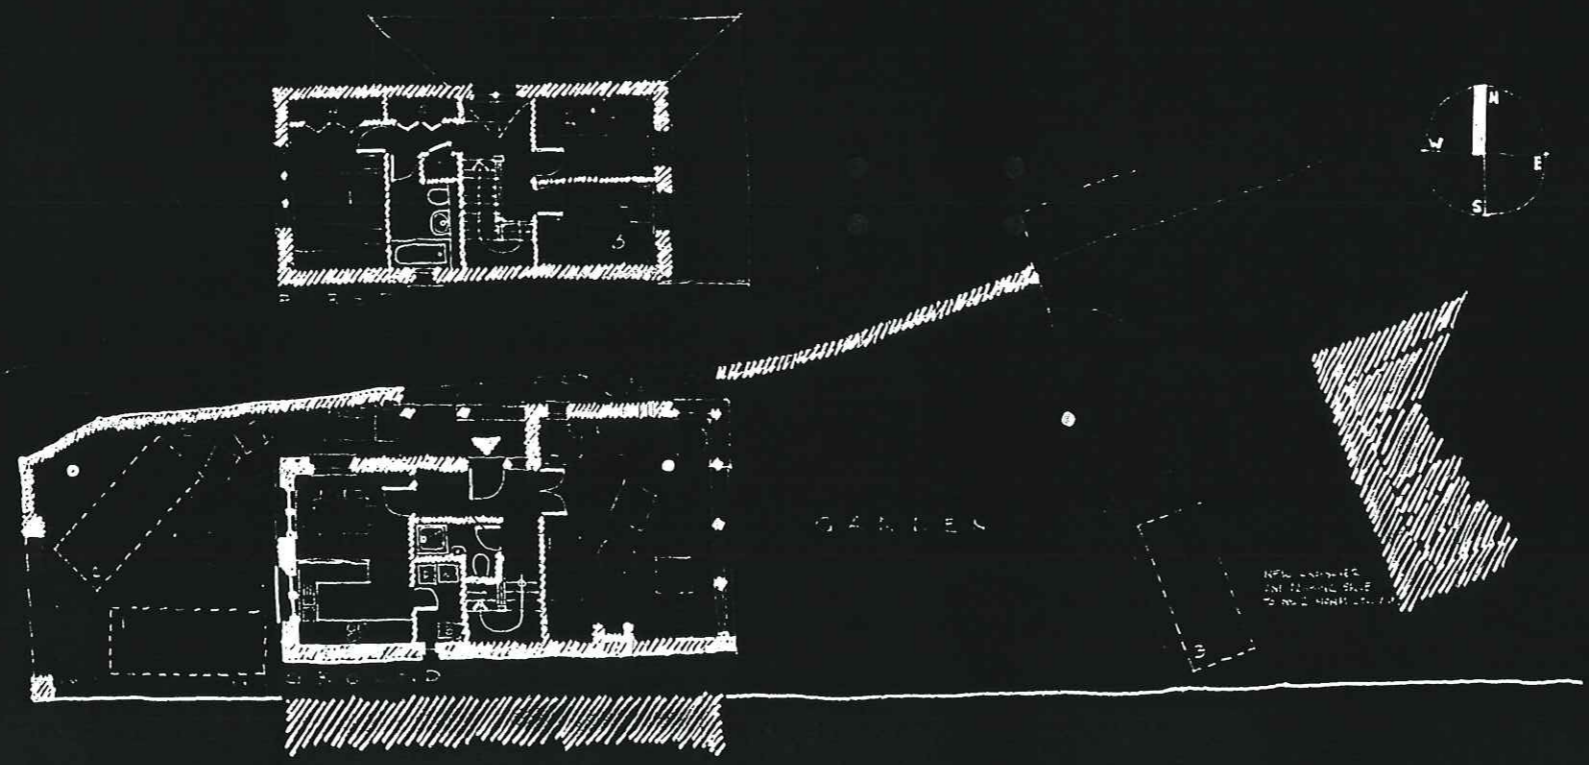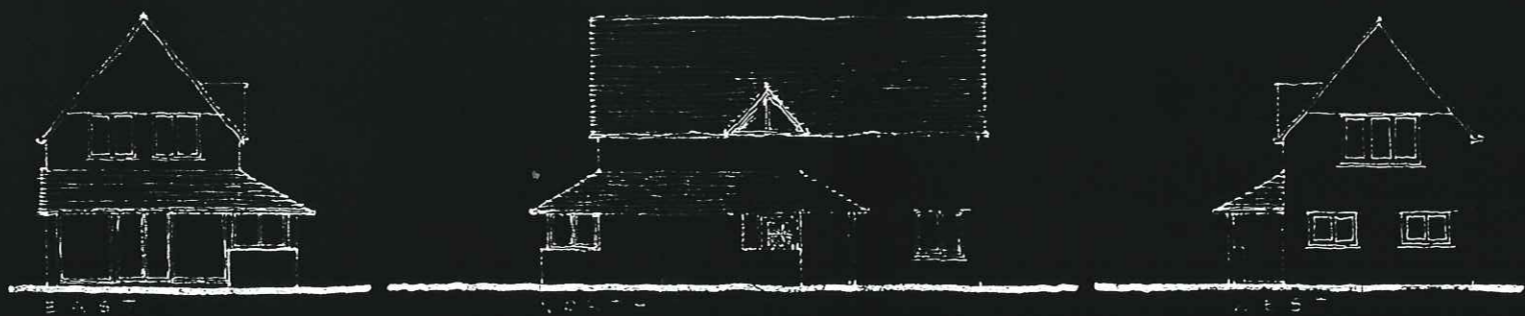


Job  
HOUSE AT  
HAMPTON  
WOOD

Title  
SKETCH  
PLANS

Scale 1" = 100' Date OCT. '86

Dr. N. MON/101 A




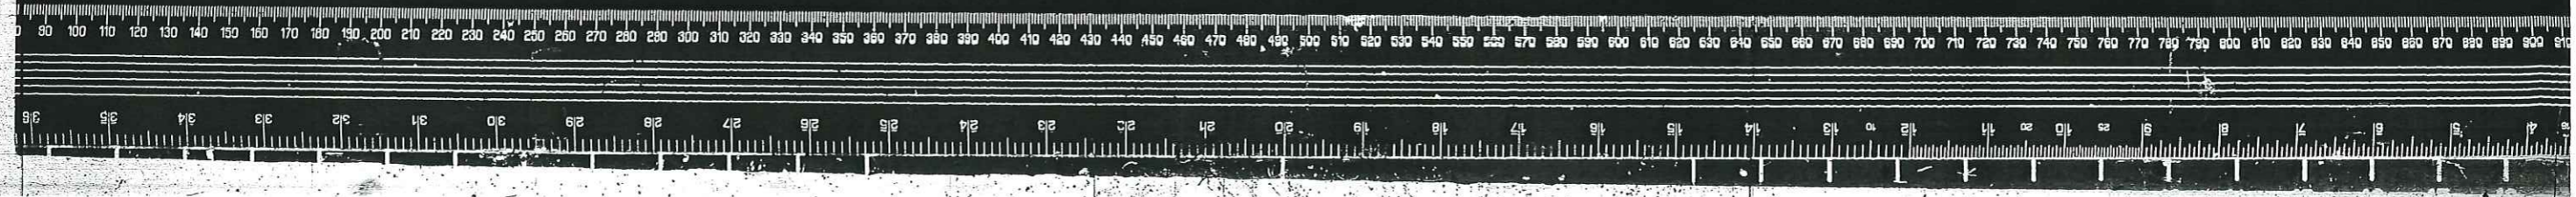




8611758  
 DI  
 OFFICE COPY

Notes  
 This drawing is made from  
 original drawings and  
 should be used as a guide  
 only. It is not to be used  
 for construction purposes  
 without the approval of  
 the architect.

DO NOT REMOVE FROM FILE

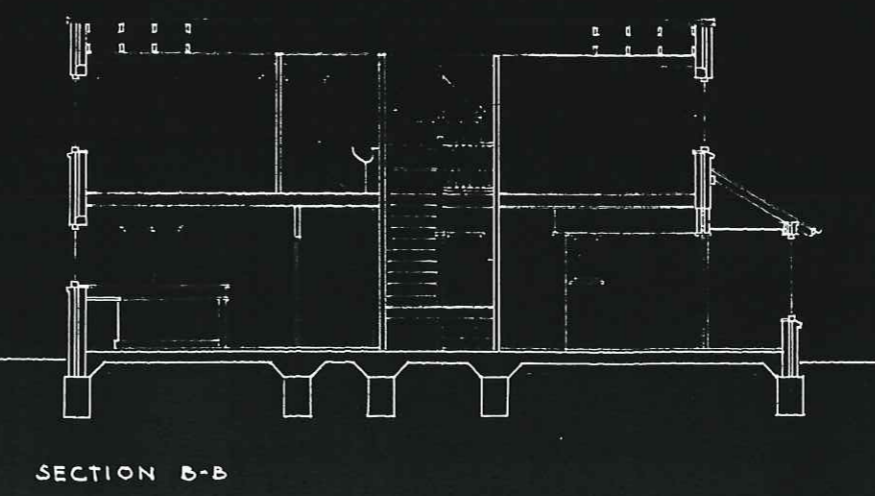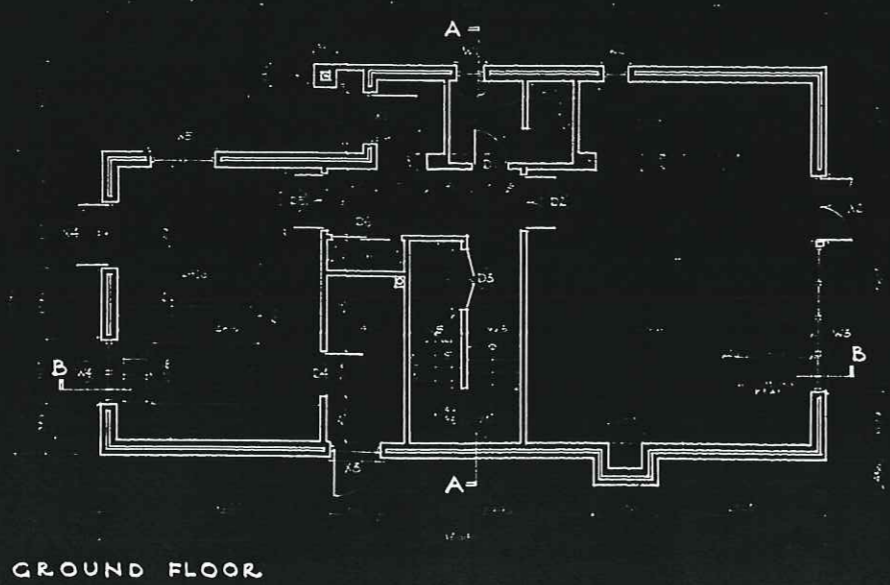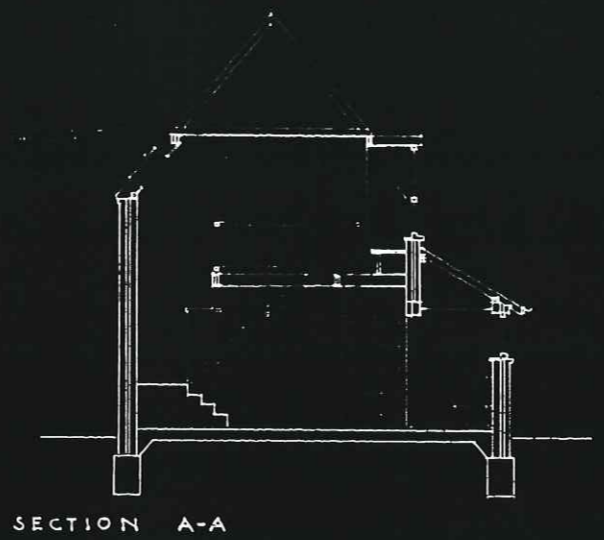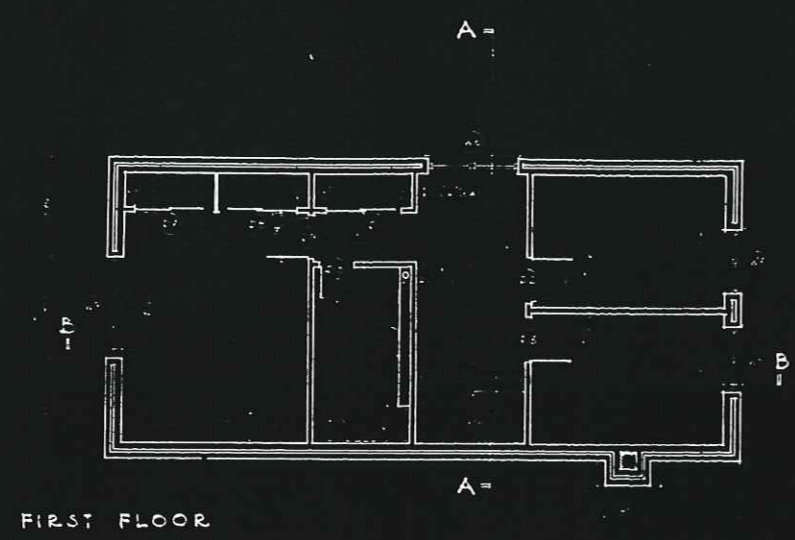

Revisions  
 A. 12.10.57. R.A. [unclear]  
 B. 12.10.57. R.A. [unclear]  
 C. 12.10.57. R.A. [unclear]

17.10.57  
 DEPT. OF TECHNICAL  
 SERVICES

**KEYSTONE**  
 Architects & Designers  
 Co-operative


22 Gladstone Road  
 Upper Holloway - London N19 3JL  
 Tel. 01-263 3455

Job HOUSE AT  
 MONKLOTH AVENUE  
 HANLEY W.L.C.C.


Title  
 PLANS & SECTIONS

Scale 1/80 Date 12.10.57


Draw. No. MON/400

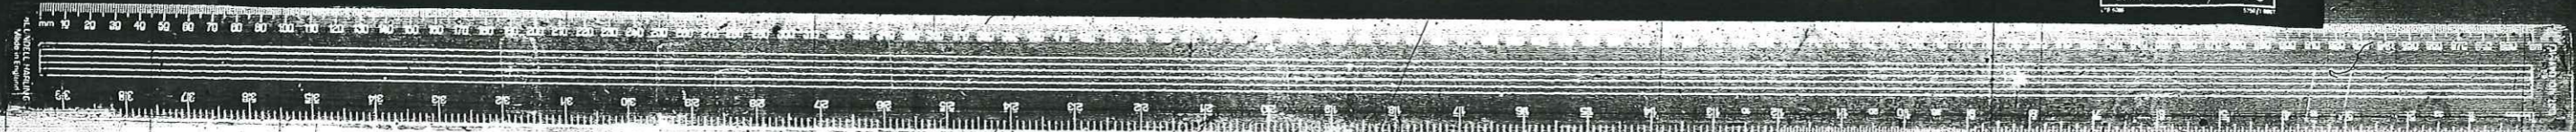




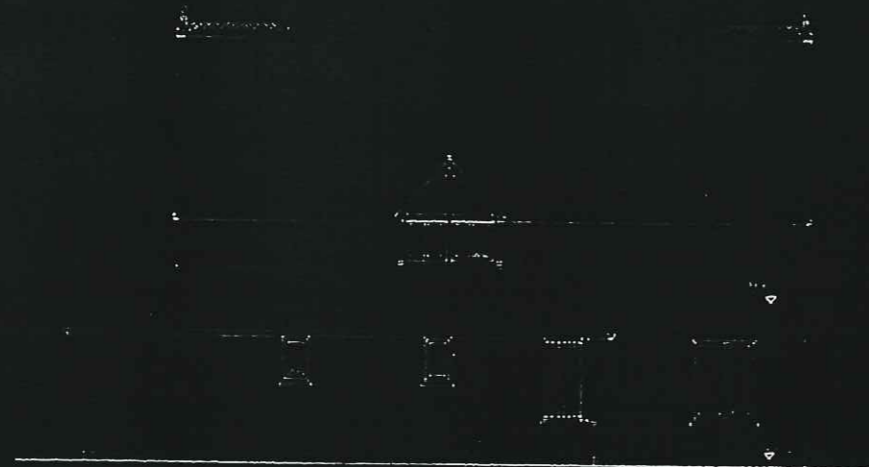


NORTH ELEVATION

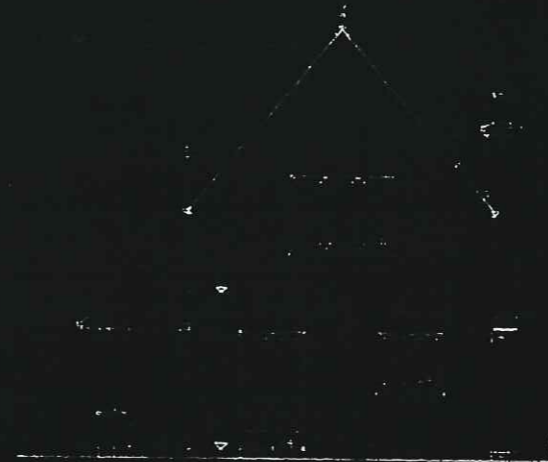

WEST ELEVATION

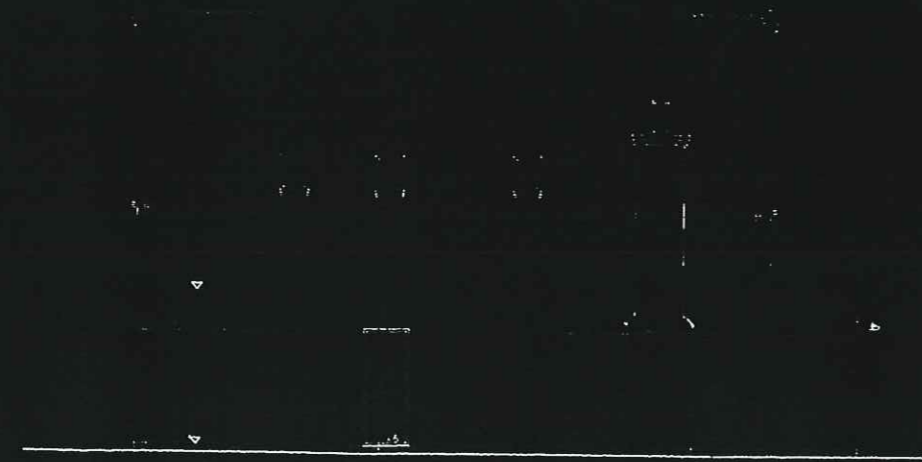

SOUTH ELEVATION

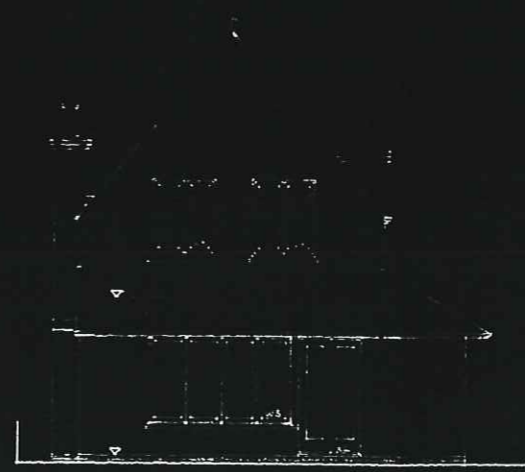

EAST ELEVATION

86/1008  
86/1758  
DZ

OFFICE COPY

TO THE READING ROOM

Notes  
1. The drawing is to be used for the purpose of the contract only and is not to be used for any other purpose without the written consent of the architect.

RED LANDING  
BLUE LANDING

Revisions

**KEYSTONE**  
Architects & Designers  
Cooperatives

42 Gladstone Road  
Upper Holloway - Lond. N19 9JC  
Tel. 01-263 3488

Job: HOUSE AT  
MONMOUTH AVENUE  
HAMPTON WICK

Title:  
ELEVATIONS

Scale: 1/50 Date: 12.06.87

Draw. No: MON/401

REASON SOURCE OF  
REVISION UPON TRAMES  
17 SEP 1987  
DEPT. OF TECHNICAL  
SERVICES

