



**Proposed GA Plan Legend**

EXISTING

PROPOSED

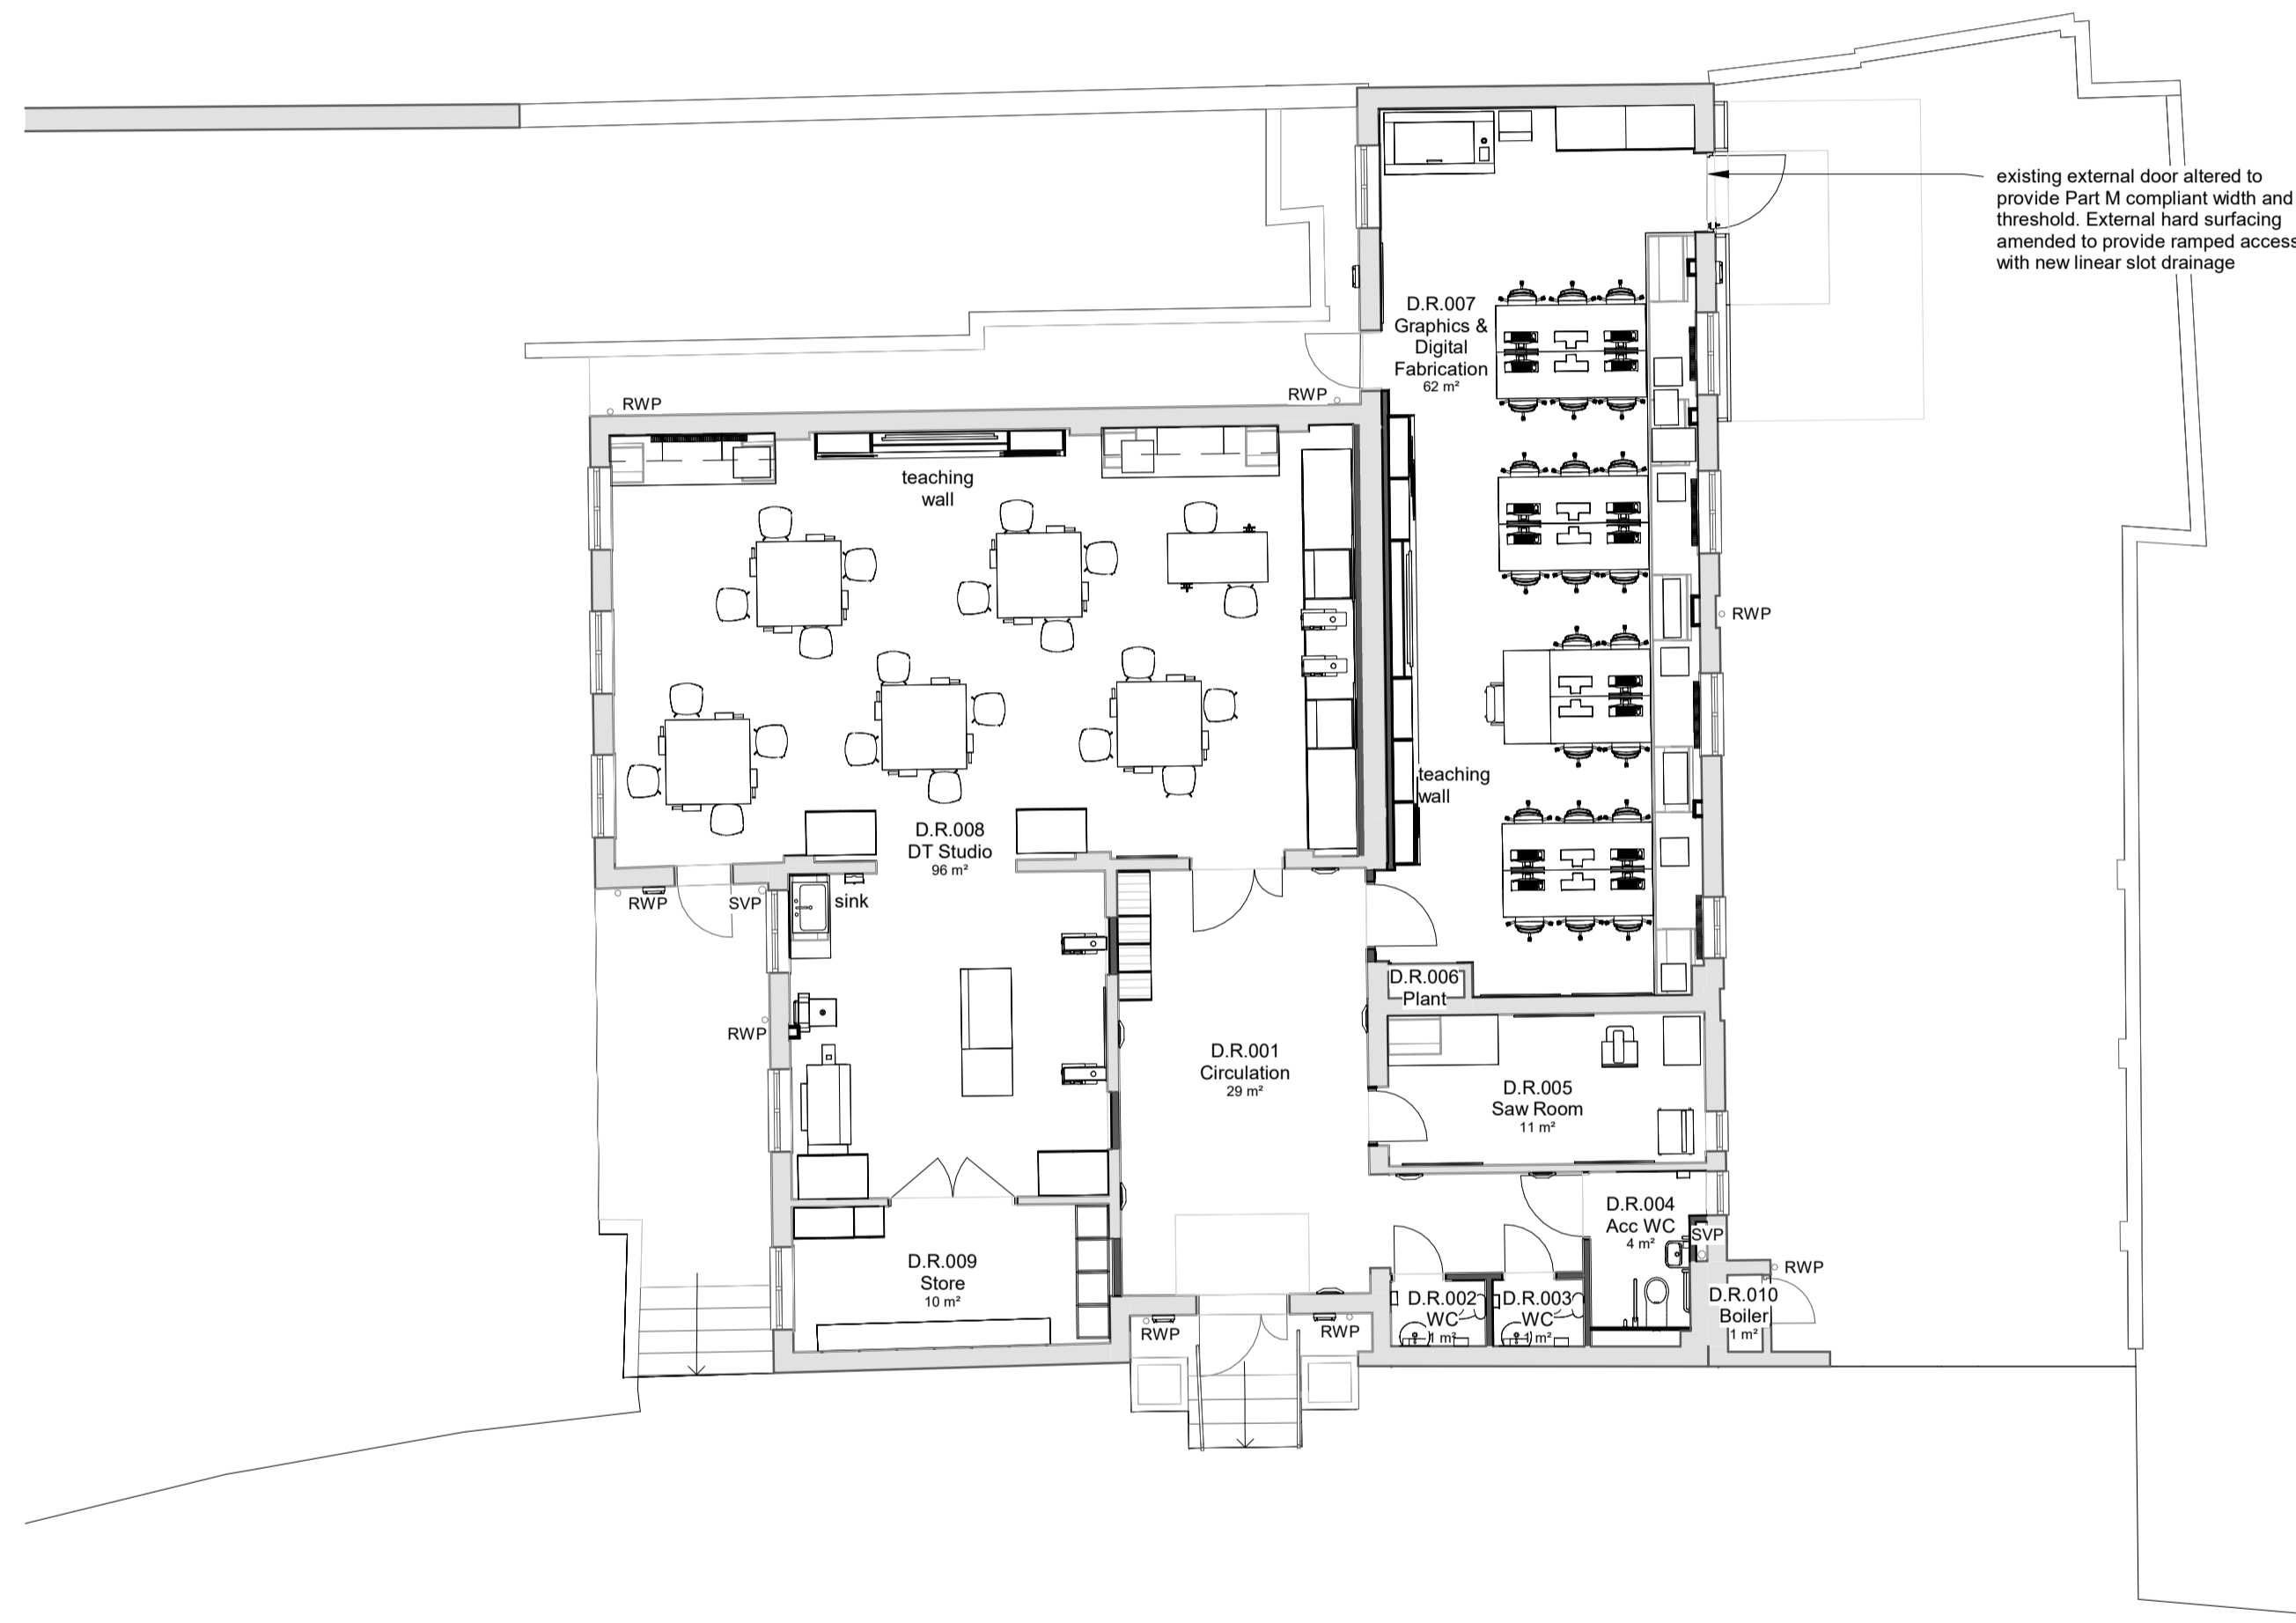

existing external door altered to provide Part M compliant width and threshold. External hard surfacing amended to provide ramped access with new linear slot drainage

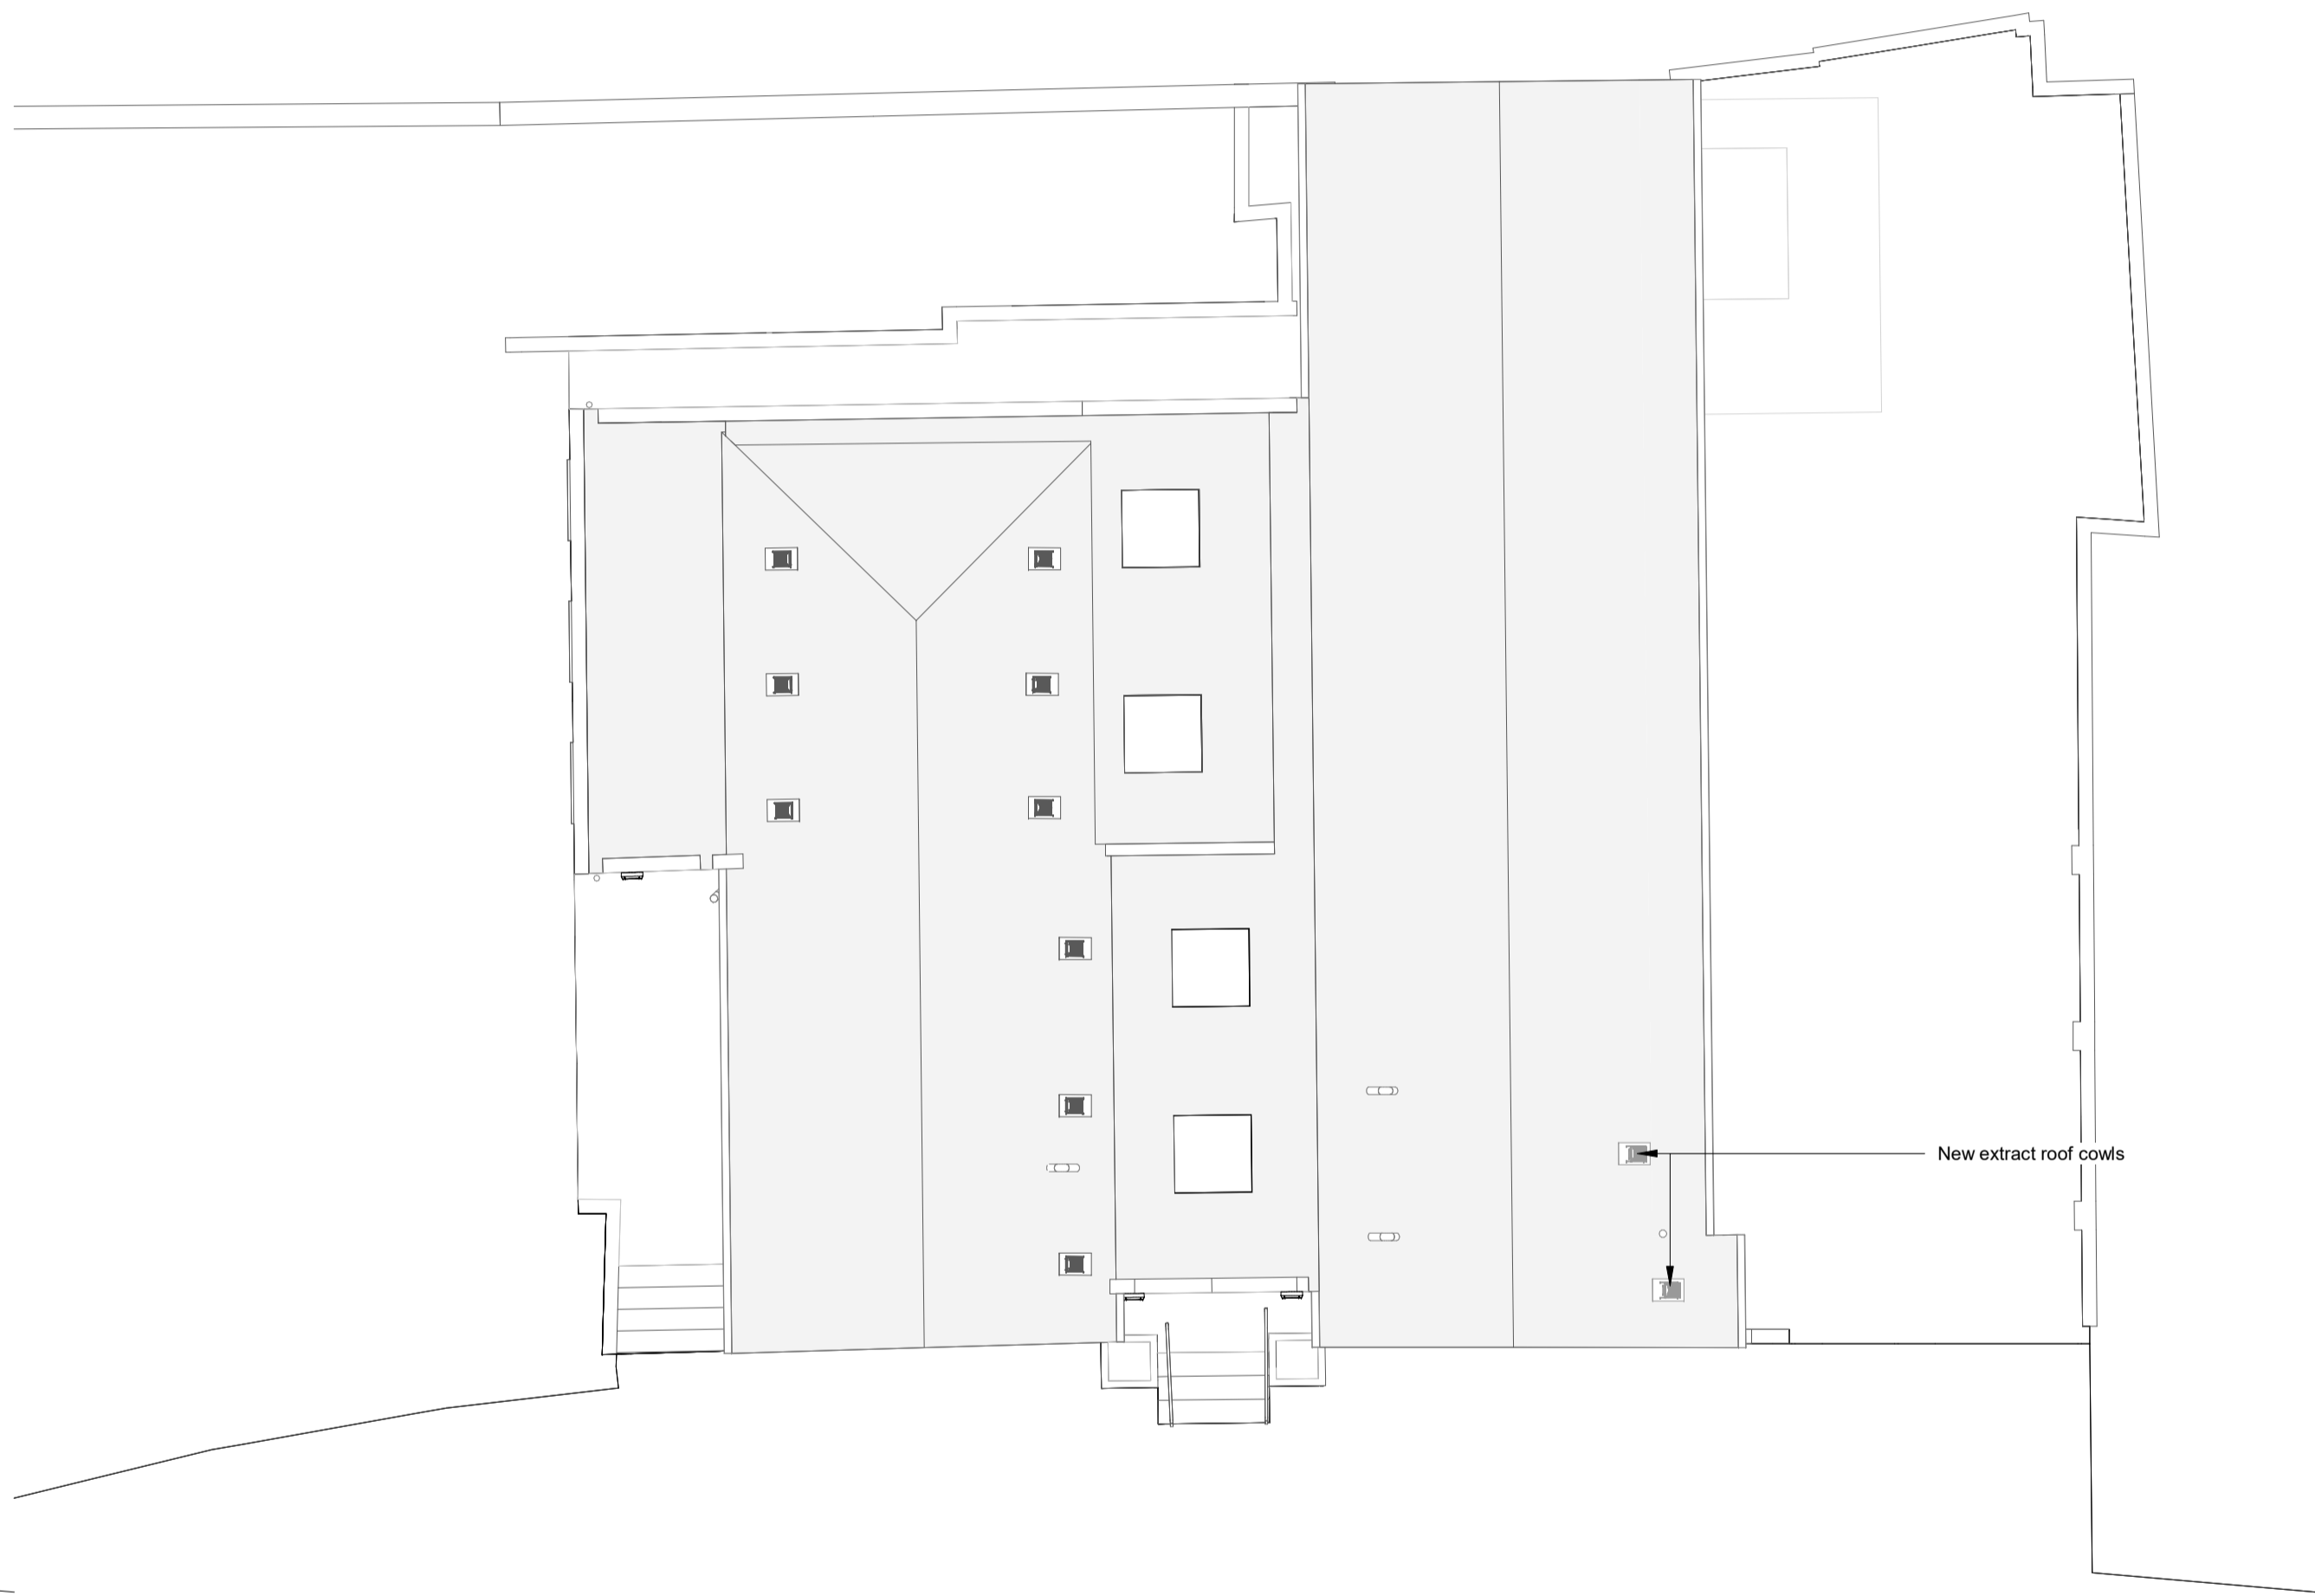

New extract roof coves

1 Longley House Ground Floor Plan - Proposed  
1:100

2 Longley House Ground Floor Plan - Proposed  
1:100

REV	DESCRIPTION	DATE
P04	Revised for Planning	01.07.24
P03	Revised for Planning	21.06.24
P02	WIP Issue	14.06.24
P01	Planning Issue	16.02.24

10 Archway  
Richmond Place  
15 Pinnerham Road  
Richmond  
TW10 6TP

**IID**

info@iid.co.uk  
020 3774 1000  
www.iid.co.uk

CLIENT	Thomas's London Day Schools
PROJECT	Thomas's College - Longley & Ancillary Buildings
DRAWING TITLE	Longley House - Proposed Plans
SCALE @ A1:	As indicated

DRAWING NUMBER	REV
1714 IID PL XX DR A-1075 P04	