




FRONT ELEVATION
SCALE 1:100

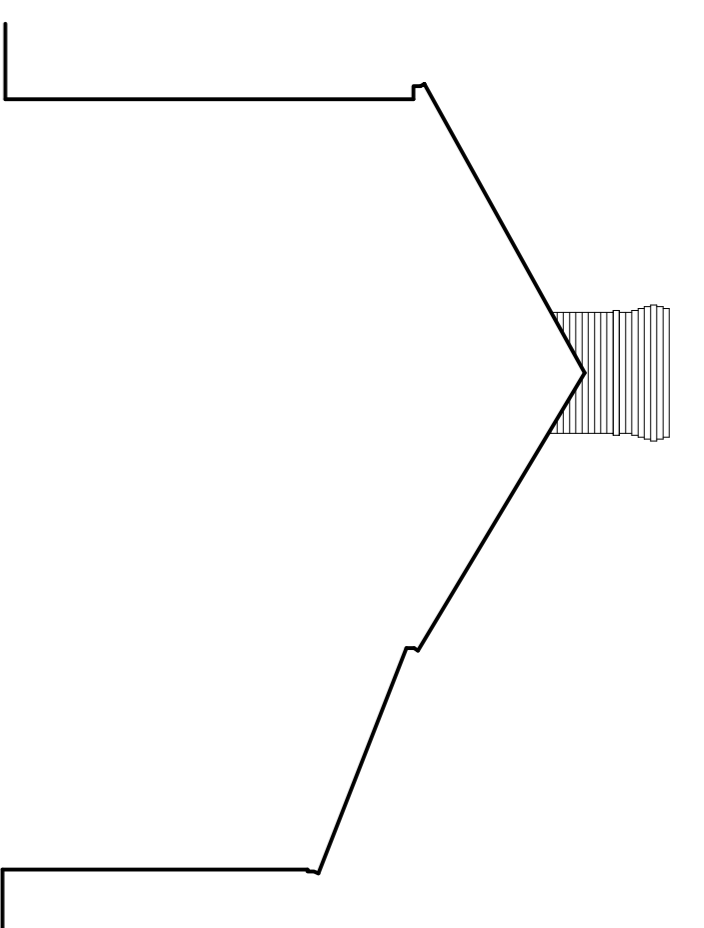

SIDE ELEVATION
SCALE 1:100

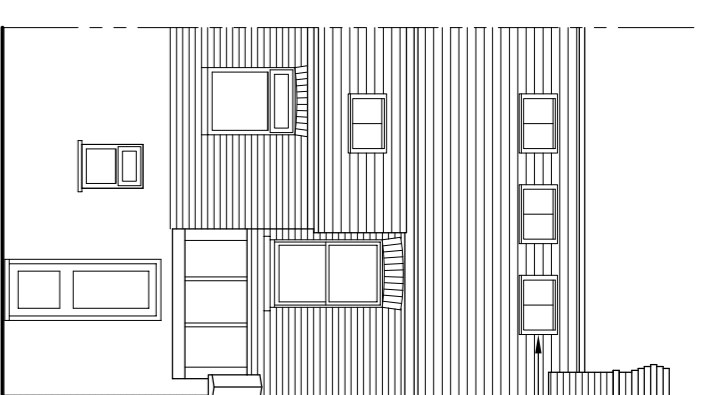


REAR ELEVATION
SCALE 1:100

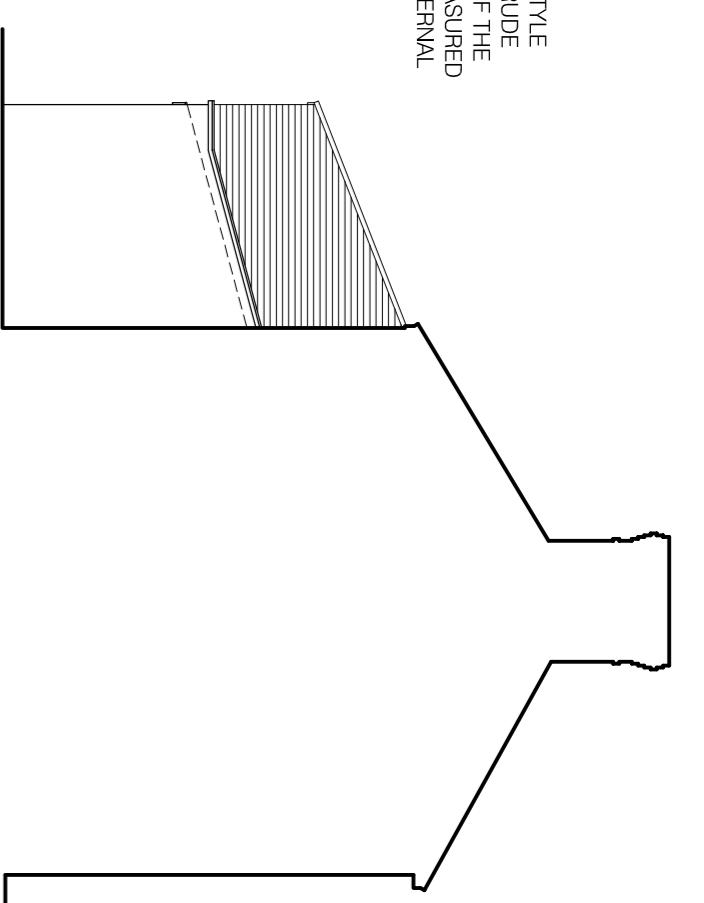


SIDE ELEVATION
SCALE 1:100


ALL ROOFLIGHTS TO BE CONSERVATION STYLE
ROOFLIGHTS TO NOT PROTRUDE
MORE THAN 150mm BEYOND THE PLANE OF THE
SLOPE OF THE ORIGINAL ROOF WHEN MEASURED
VERTICALLY FROM THE EXTERNAL
SURFACE OF THE ORIGINAL ROOF

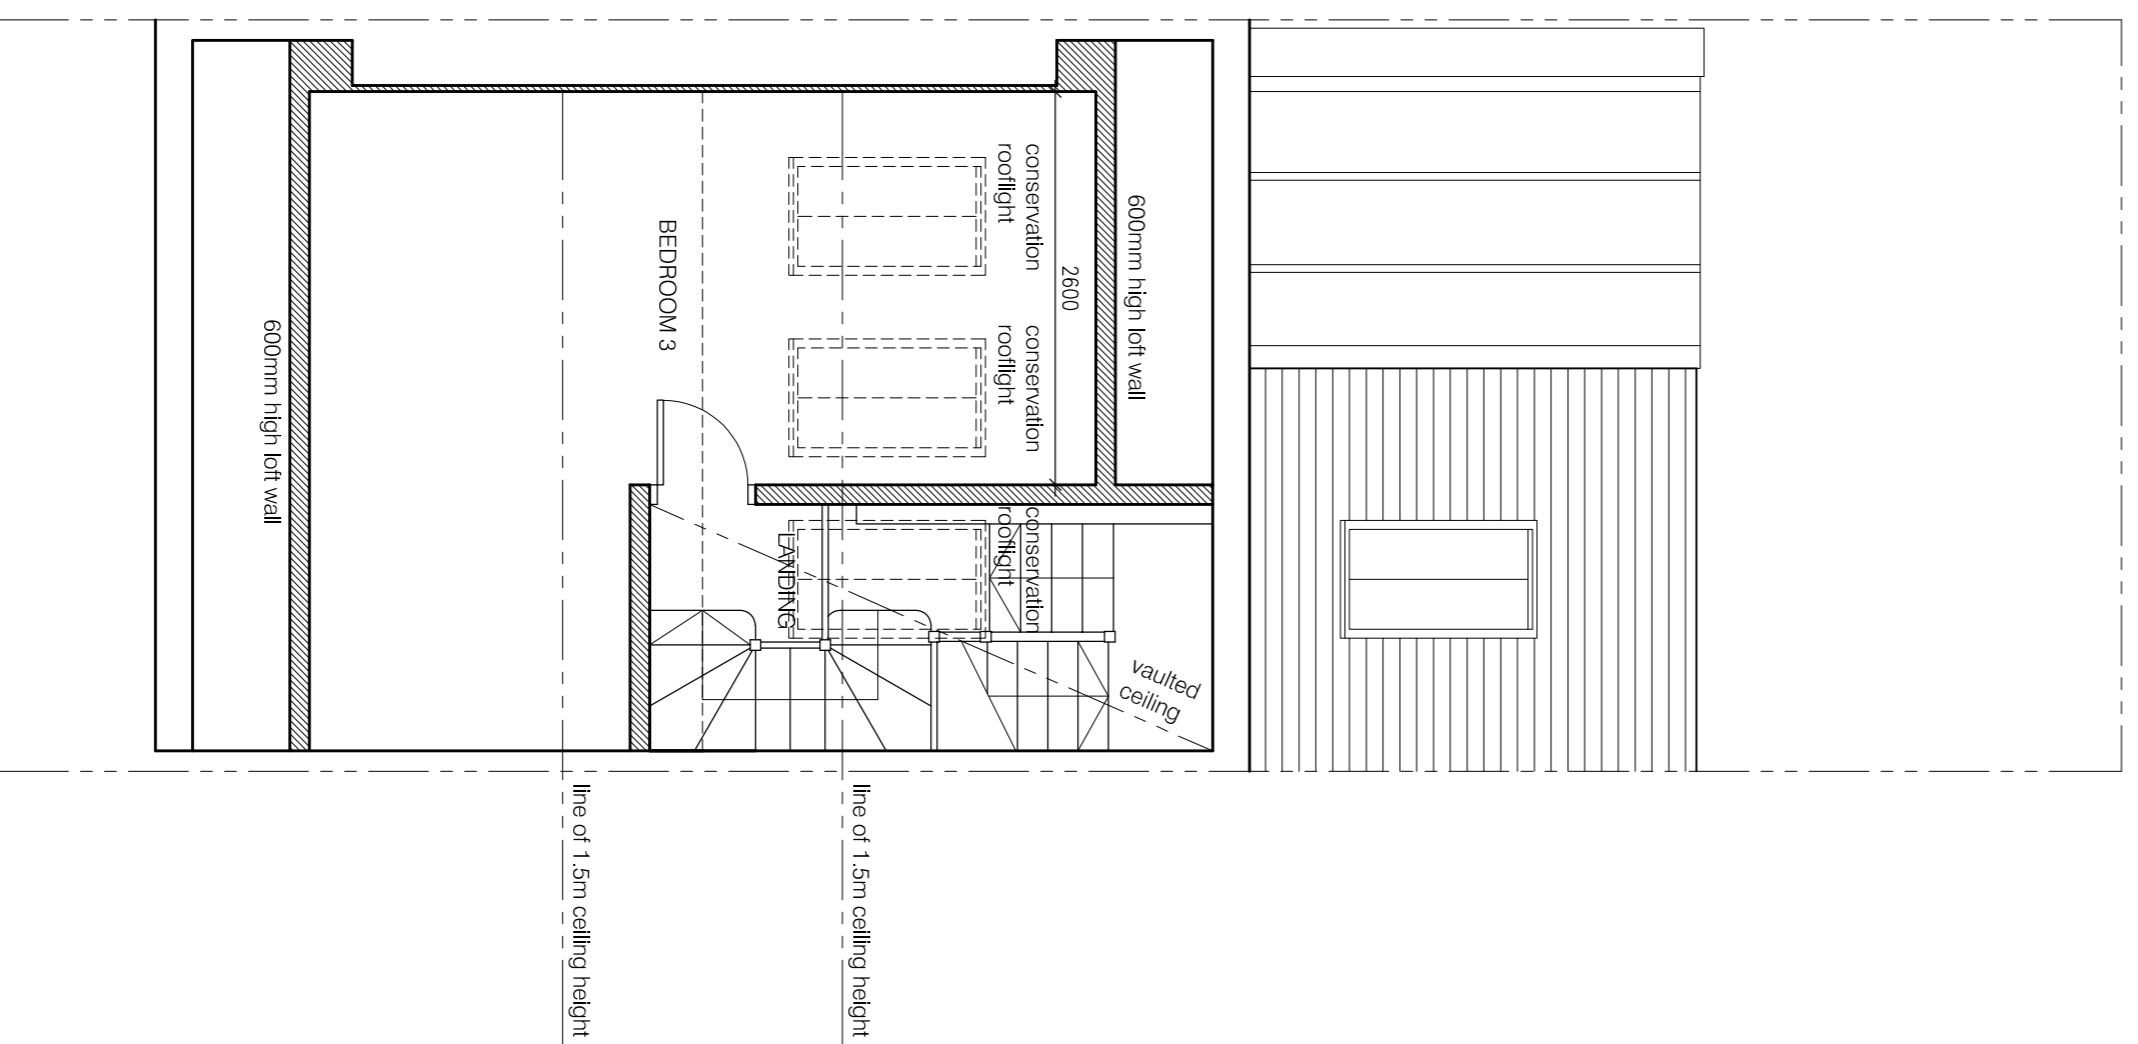


SECOND FLOOR PLAN
SCALE 1:50

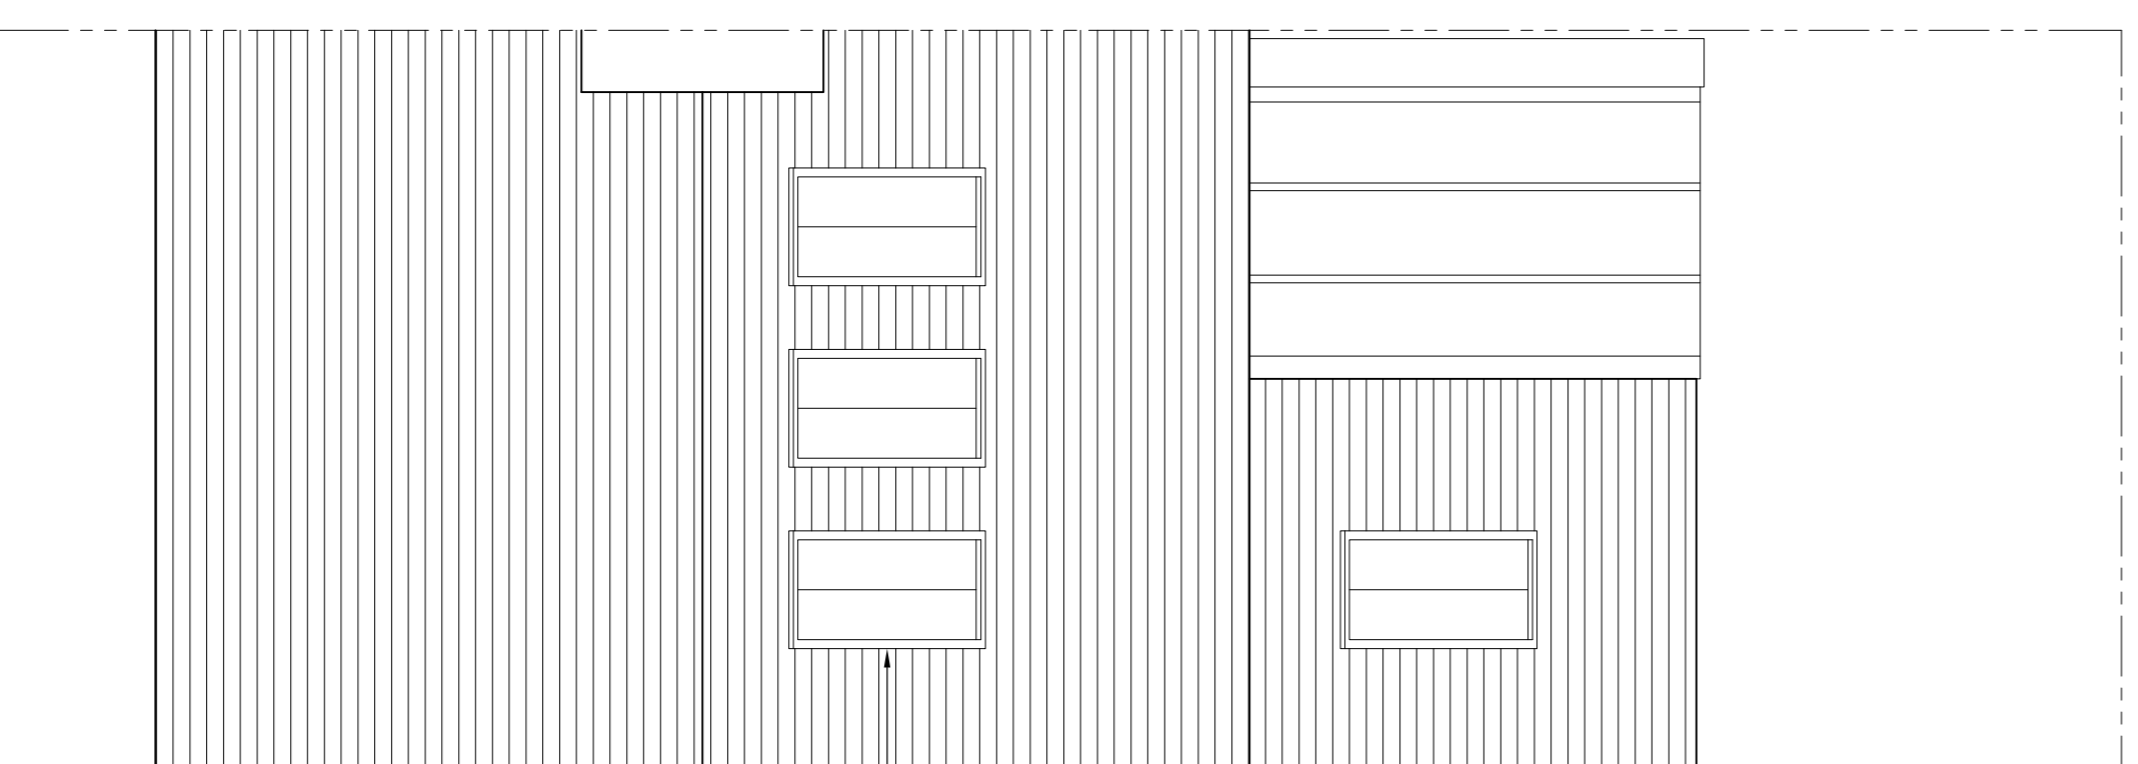

ROOF PLAN
SCALE 1:50

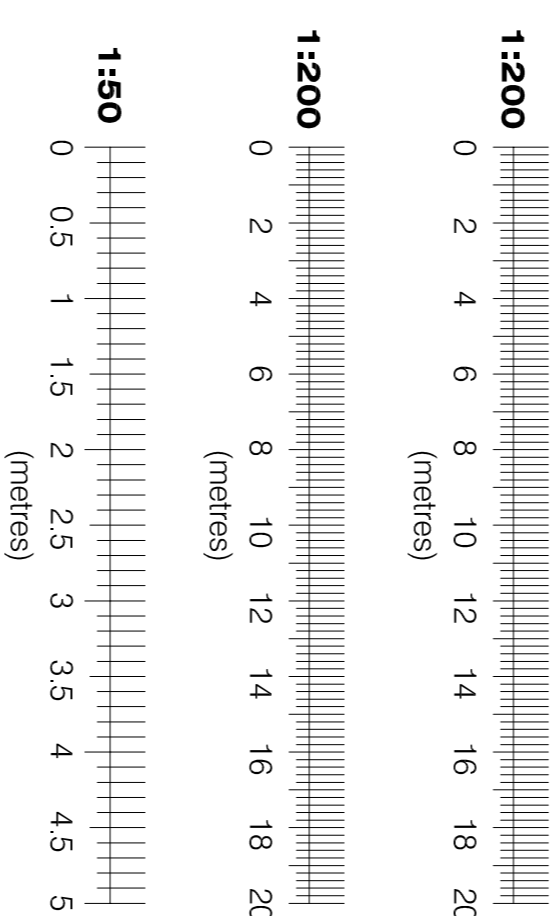

ALL ROOFLIGHTS TO BE CONSERVATION STYLE
ROOFLIGHTS WOULD NOT PROTRUDE
MORE THAN 150mm BEYOND THE PLANE OF THE
SLOPE OF THE ORIGINAL ROOF WHEN MEASURED
VERTICALLY FROM THE EXTERNAL
SURFACE OF THE ORIGINAL ROOF

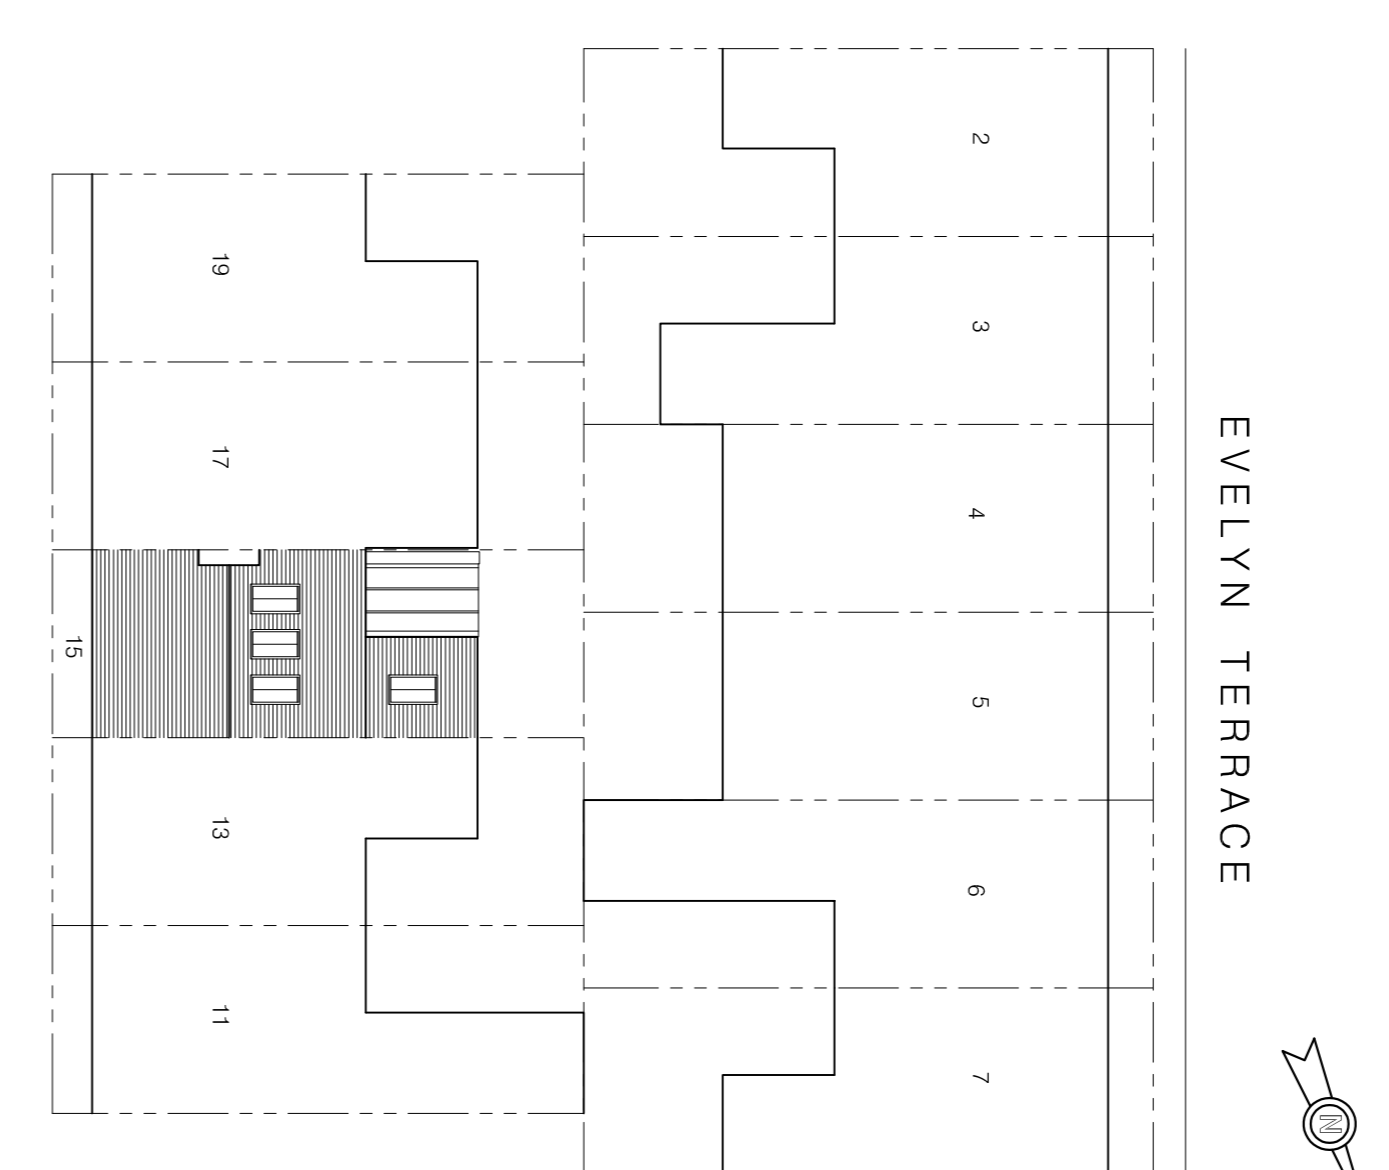

SITE PLAN
SCALE 1:200

- NOTES:
1. THIS DRAWING IS THE COPYRIGHT OF COBA DESIGN LTD AND MAY NOT BE REPRODUCED WITHOUT THEIR PRIOR PERMISSION.
 2. THIS DRAWING IS TO BE READ IN CONJUNCTION WITH ALL RELEVANT COBA DESIGN LTD. DRAWINGS.
 3. THIS DRAWING IS NOT TO BE SCALED UNLESS FOR PLANNING PURPOSES. SETTINGS OUT TO BE TO FIGURED DIMENSIONS.

| Rev. | Date | Revisions |
|------|----------|-------------------------------|
| C | 09.07.24 | GROUND FLOOR WORKS OMITTED |
| B | 29.04.24 | FRONT DOOR RELOCATION OMITTED |
| A | 21.02.24 | PLANNING APPLICATION ISSUE |

COBAdesign
ARCHITECTURE

t: 07726 173224
e: gbrad@cobadesign.co.uk
w: www.cobadesign.co.uk
a: 3 Cardinal Avenue
Morden
SM4 4TA

Client
MR AND MRS BEVERIDGE

Job Title
**15 ASHLEY ROAD
RICHMOND
TW9 2TG**

Drawing Title
**PROPOSED ELEVATIONS,
ROOF PLAN
AND SITE PLAN**

Scale
1:200, 1:100, 1:50 @ A1

Date
JAN 24

Drawn
G.J.

Drawing No.
A1/249/04

Rev.
C

Plot Date: 09 JULY 2024