
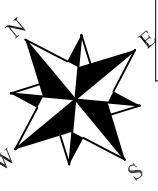


Key:

Existing boundary line (Red line)

Scale 1:100

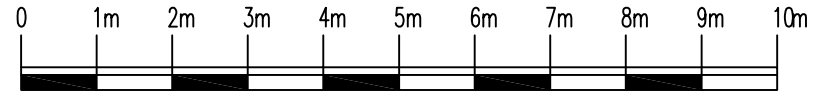

Subject Main House No. 1 Gerard Avenue Hounslow TW4 5NB

Next Door Neighbour No.2

Site Floor Area
a= 265,20m²

Front Garden

Front Garden

Total Site Area
a= 322,68m²

Subject Main House No. 1 Gerard Avenue Hounslow TW4 5NB

Next Door Neighbour No.2

Existing Site Plan

Planning Control SM Design Consultancy Studio

29/2 Crescent Road, Crouch End - London N8 8AL
tel: 020 3689 6612 mobile: 07958 475 218 E-mail: smdesignstudio@outlook.com

Rev	Date

Site: **1 Gerard Avenue
Whitton
Hounslow TW4 5NB**

Client: **Mr. Bilal Rafique**

Drawing Title: **Existing Site Plan**

Date: **July 2024** Scale: **1:100**

Drg No: **PC/2024/002**