


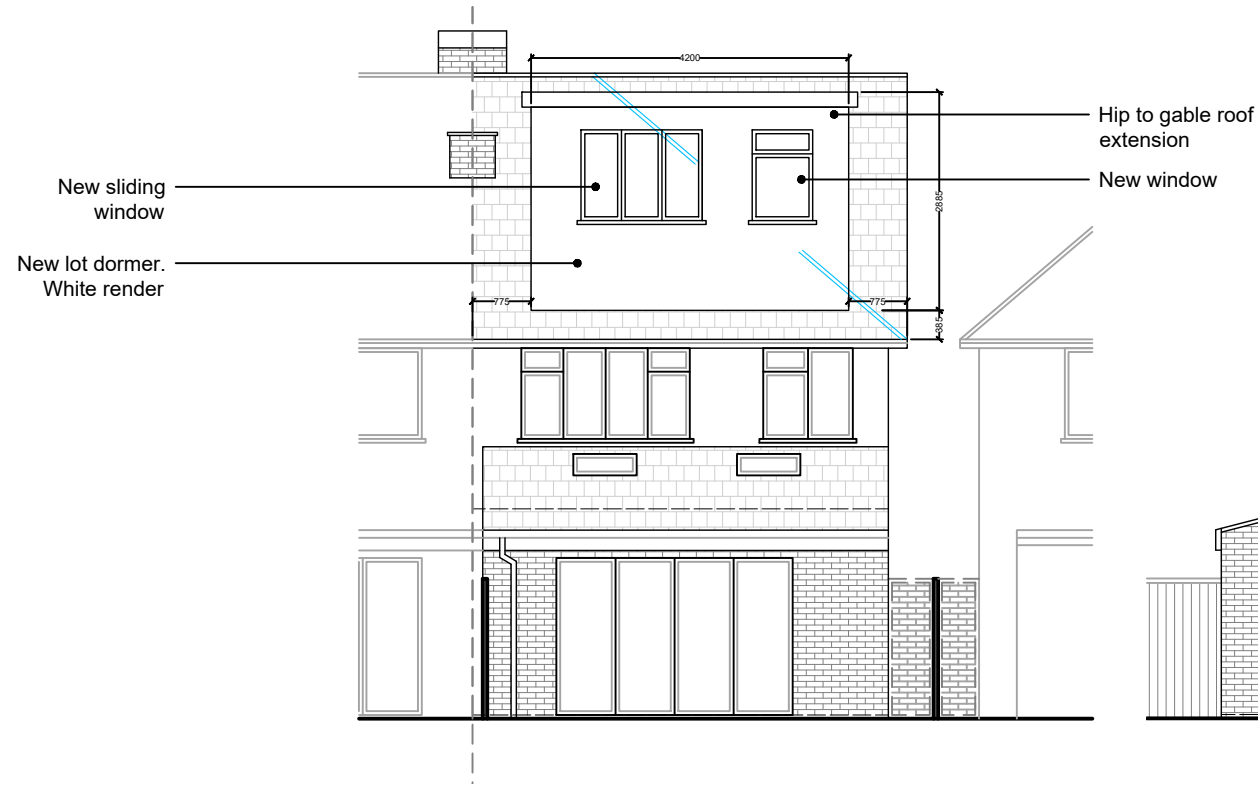
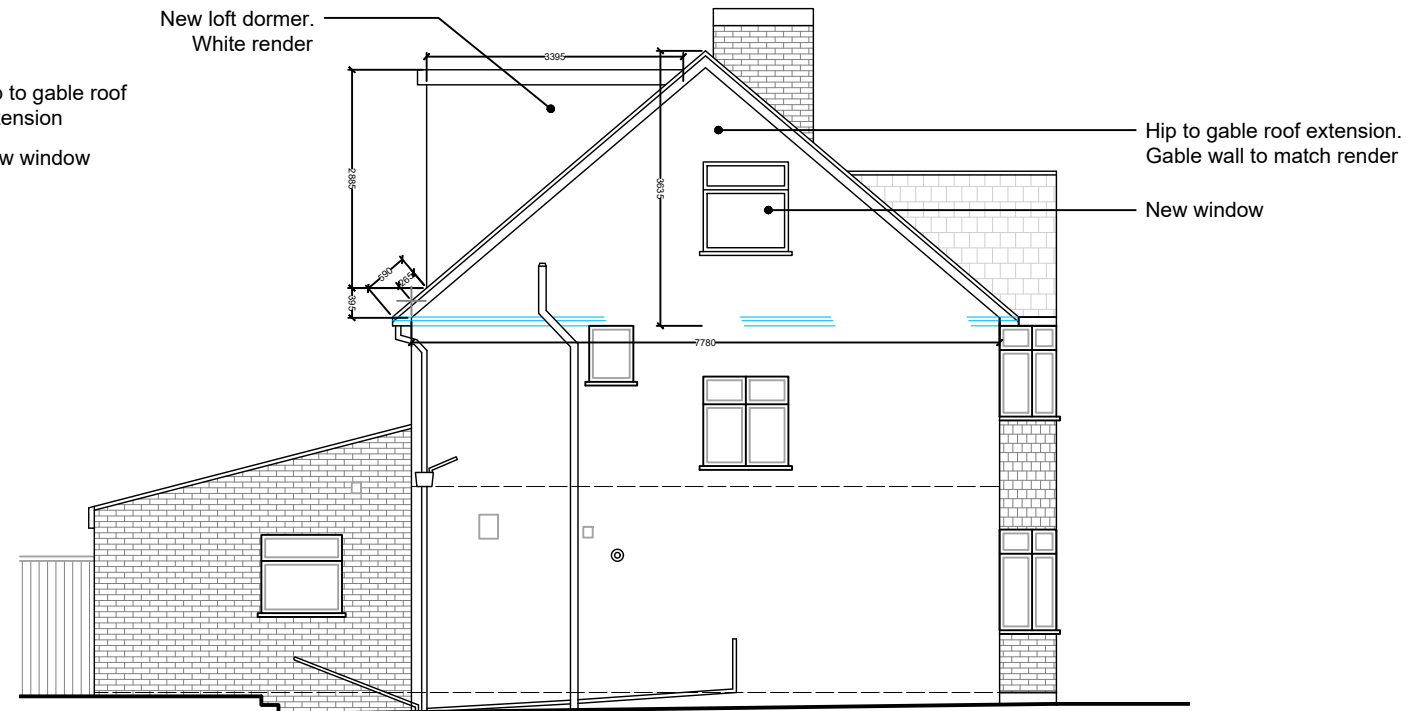



KEY	
	Existing retained
	Existing to be removed
	Proposed



01 Proposed Rear Elevation E3
1:100 @ A3



02 Proposed Side Elevation E4
1:100 @ A3

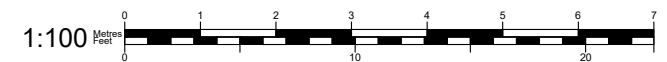

50° North


50° North Architects
The Hut, 187 Kew Road
Richmond, Surrey TW9 2AZ
info@50degrees.co.uk
020 8744 2337
50degrees.co.uk

project north

notes

1. This drawing is for early-stage design and planning applications only, and therefore should NOT be used for construction.
2. The red line is to identify the property only, and is based on Ordnance Survey data only. It is not intended to identify physical or ownership boundaries.
3. Any dimensions shown are indicative only, and are subject to change at technical drawing stage.
4. Do not scale off this drawing.

key plan
not to scale

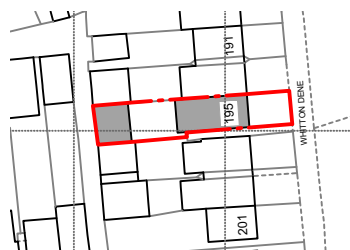

revisions

REV	DATE	DRAWN BY	APPR. BY	NOTES
-	2024.06.21	OG	LB	first issue
A	2024.06.28	OG	LB	revised issue
B	2024.07.11	OG	LB	revised following planners comments

client:

ARIK DONDI

project:

**195 WHITTON DENE
ISLEWORTH TW7 7NJ**

status:

PLANNING

revision:

B

title:

**EXISTING ELEVATIONS
E3 & E4**

drawn by:

OG

approved by:

LB/TB

date:

2024.05.31

job no:

2757

scale:

1:100@A3

drawing no:

054_B