


All levels and dimensions to be checked on site prior to construction / fabrication; report discrepancies immediately. Do not scale dimensions from this drawings. This drawing is copyright protected.

REVISION			
A	110324	Areas updated	AF
B	120324	Stair type noted	AF
C	030724	Areas updated	AF
D	130724	Building footprint updated	AF

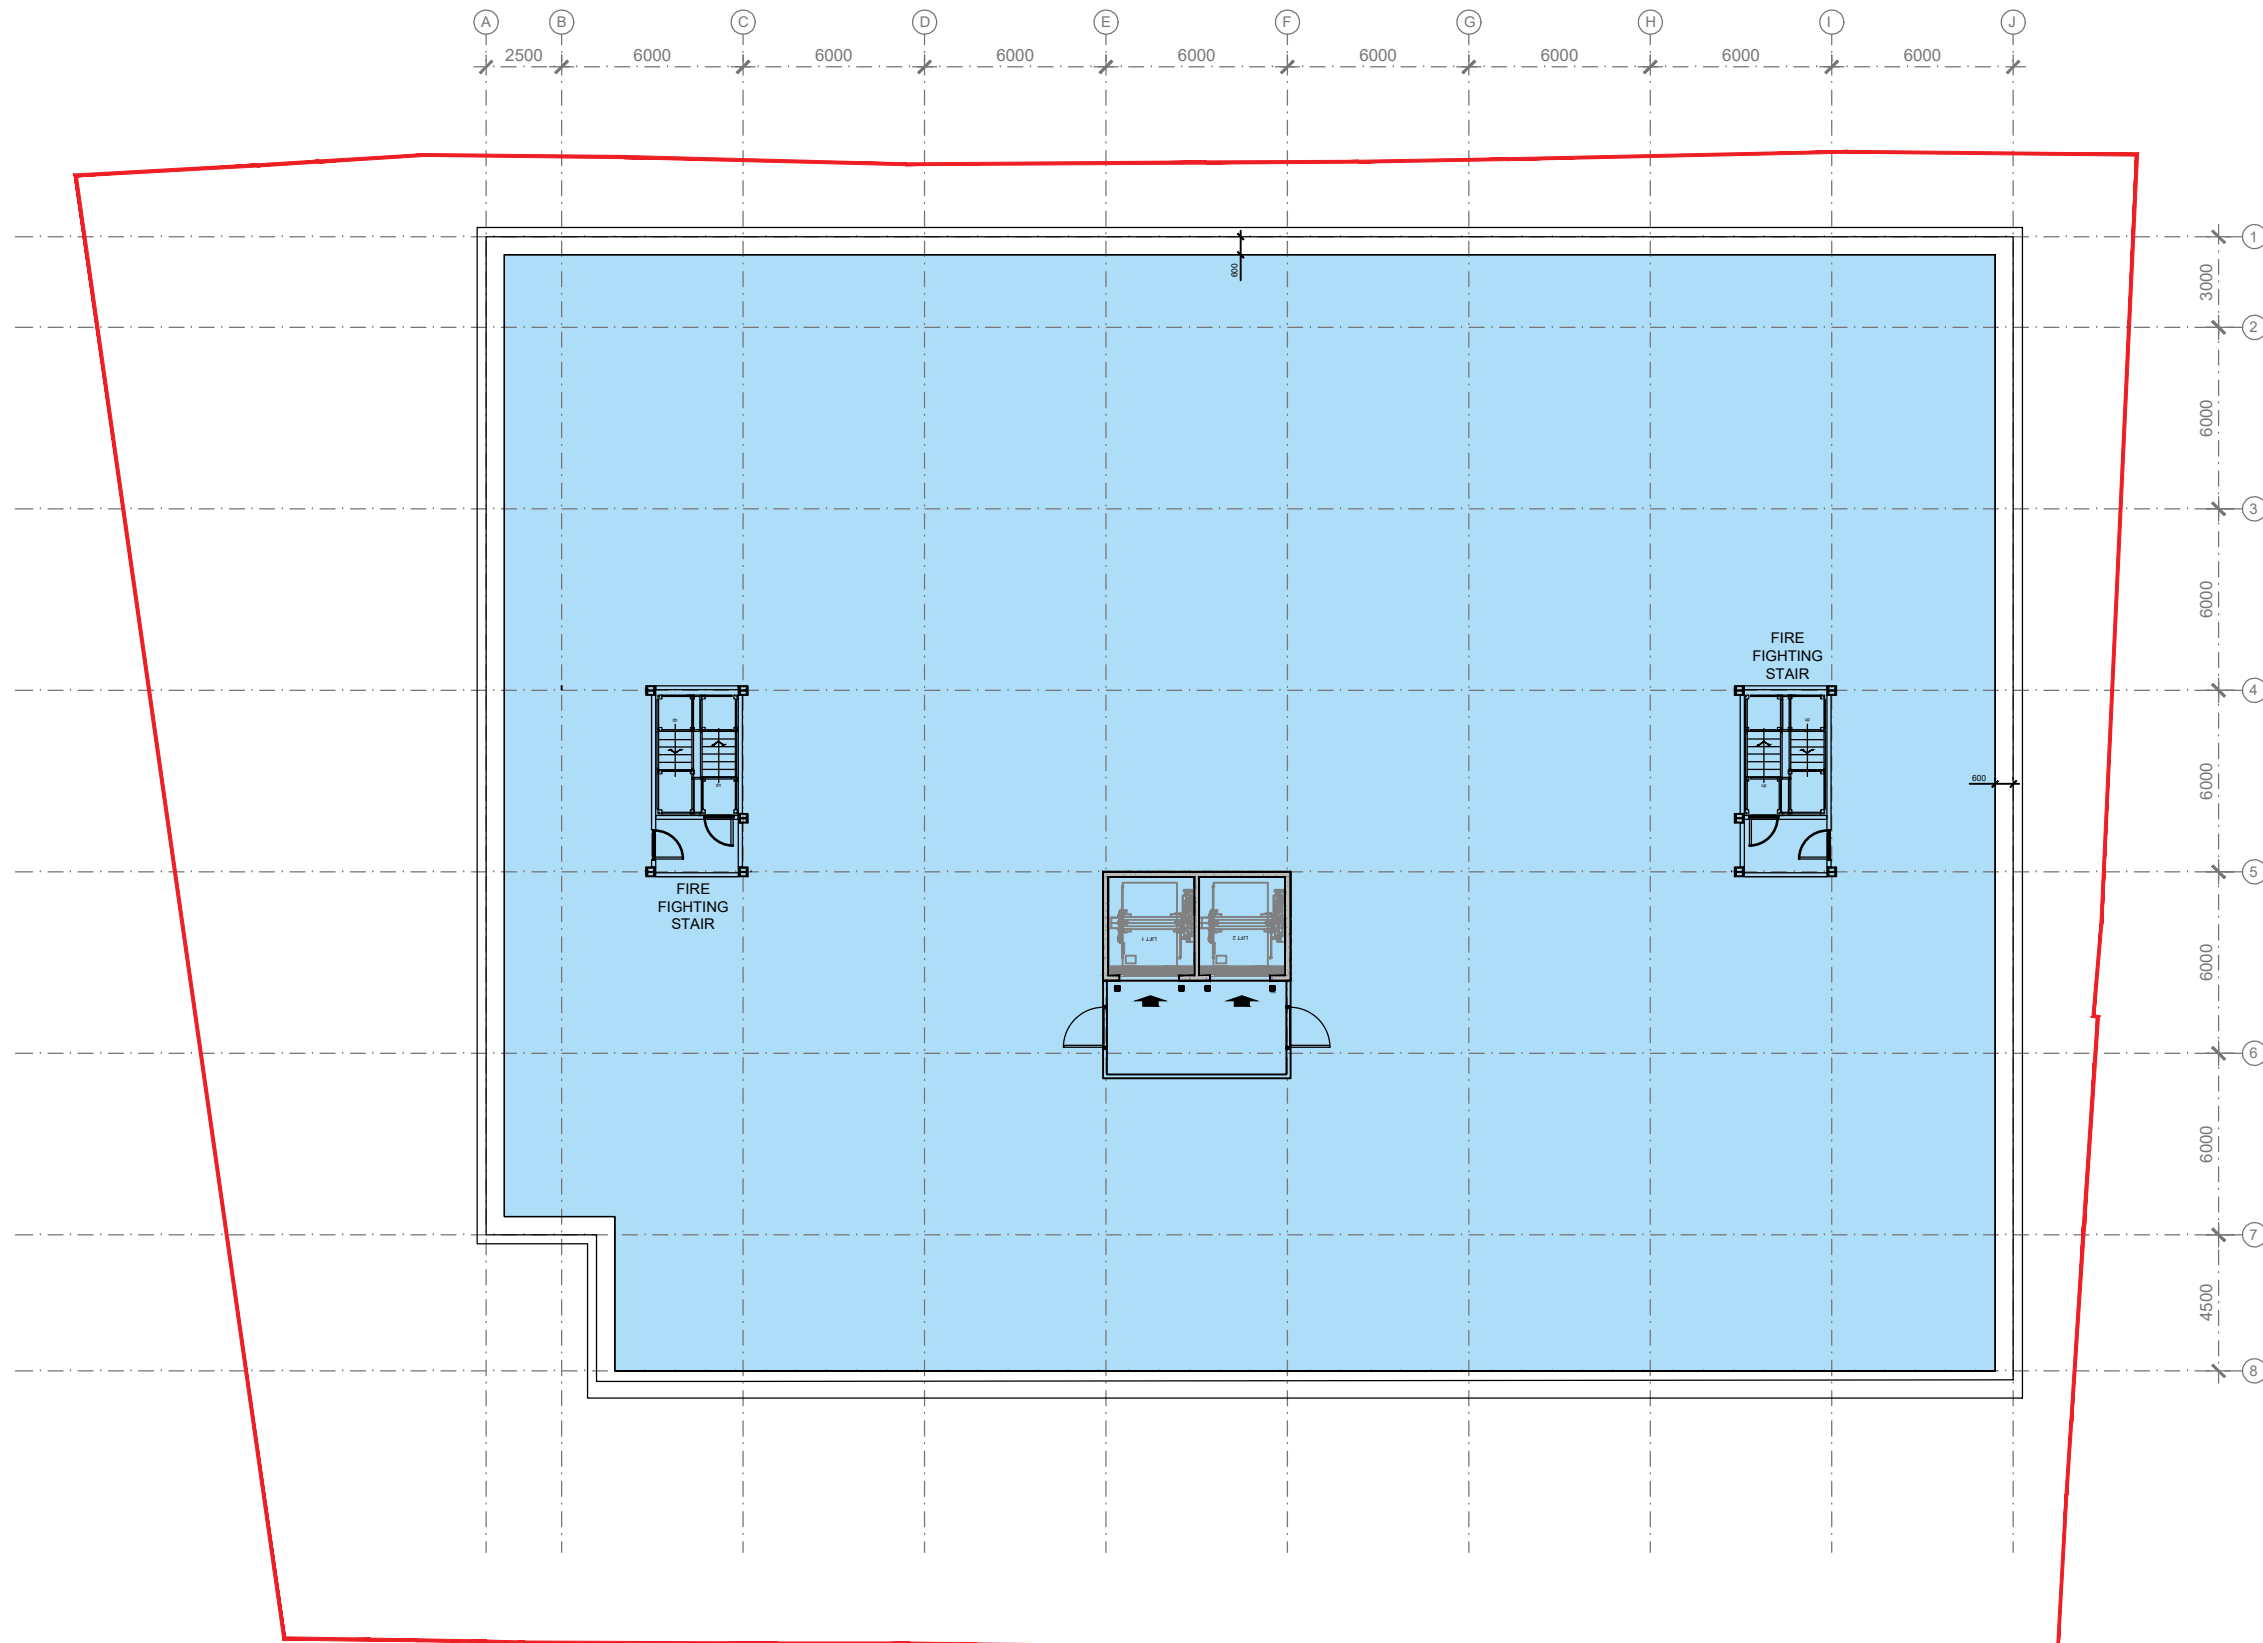

	Gross External Area	
	SS GEA	Business C. GIA
Basement Floor :	1959msq	
Ground Floor :	1548msq	169msq
Level 01 :	1551msq	
Sub Total :	5,058msq	169msq
<b>Grand Total :</b>	<b>5,227msq</b>	

SITE BOUNDARY  
AREA = 3,085 sqm

SCALE 1:250  
  
 0 2 4 6 8 10m



**PLANNING**

SCALE	DATE	DRAWN	CHECKED
1:250@A3	MAR'24	AF	DA

PROJECT  
**Shurgard**  
 Oldfield Road  
 Hampton: TW12 2HR

DRAWING  
**Basement Floor Plan**  
 As Proposed



10 MONTROSE STREET  
 GLASGOW  
 G1 1RE  
 t 0141 229 7575  
 www.360architecture.com

DRAWING No.  
**23053GA\_D\_003D**