


LEVEL TRAINLINE

All levels and dimensions to be checked on site prior to construction / fabrication; report discrepancies immediately. Do not scale dimensions from this drawings. This drawing is copyright protected.

REVISION			
A	110324	Areas updated	AF
B	120324	Stair type noted	AF
C	210624	Yard layout updated	AF
D	030724	Areas updated	AF
E	130724	Building footprint updated	AF

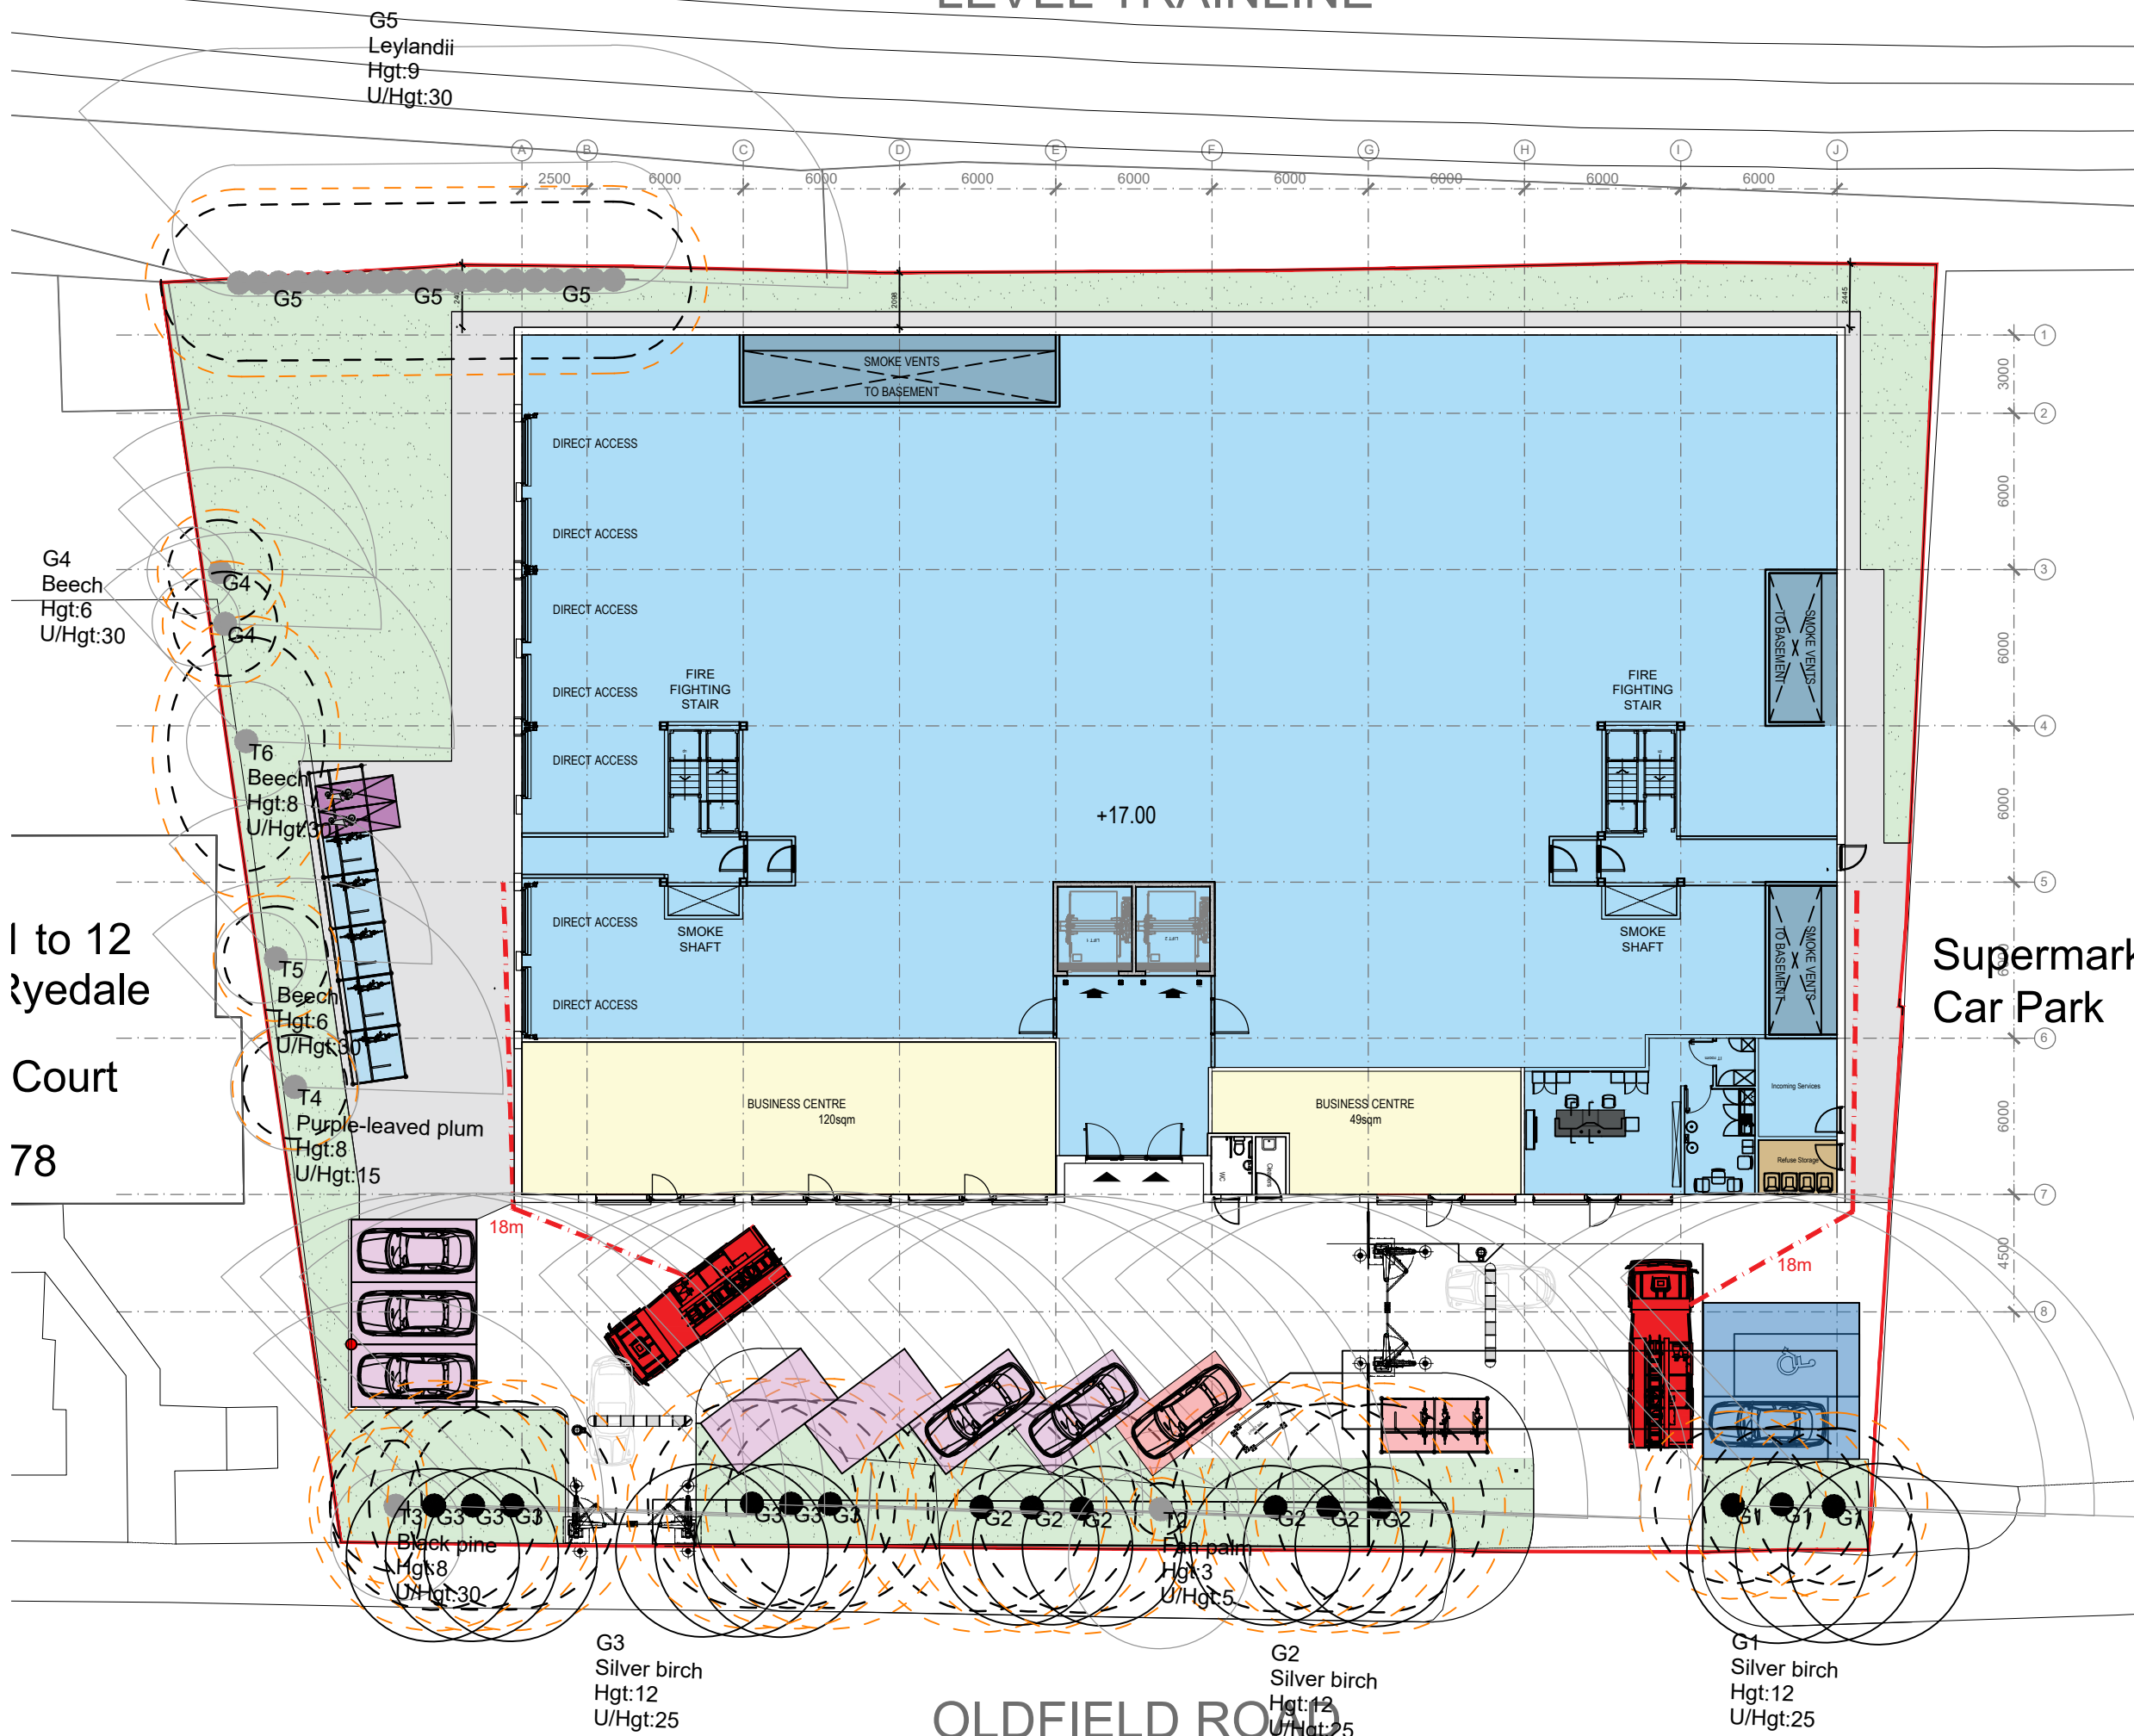

	Gross External Area	
	SS GEA	Business C. GIA
Basement Floor :	1959msq	
Ground Floor :	1548msq	169msq
Level 01 :	1551msq	
Sub Total :	5,058msq	169msq
Grand Total :	5,227msq	

SITE BOUNDARY
AREA = 3,085 sqm



PLANNING

SCALE	DATE	DRAWN	CHECKED
1:250@A3	MAR'24	AF	DA

PROJECT
Shurgard
 Oldfield Road
 Hampton: TW12 2HR

DRAWING
Ground Floor Plan
 As Proposed



10 MONTROSE STREET
 GLASGOW
 G1 1RE
 t 0141 229 7575
 www.360architecture.com

DRAWING No.
23053GA_D_004E

I to 12
 Ryedale
 Court
 78

Supermark
 Car Park

OLDFIELD ROAD

G3
 Silver birch
 Hgt:12
 U/Hgt:25

G2
 Silver birch
 Hgt:12
 U/Hgt:25

G1
 Silver birch
 Hgt:12
 U/Hgt:25

T3
 G3 G3 G3
 Black pine
 Hgt:8
 U/Hgt:30

T2
 G2 G2 G2
 Elm palm
 Hgt:3
 U/Hgt:5

G1 G1 G1

T6
 Beech
 Hgt:8
 U/Hgt:30

T5
 Beech
 Hgt:6
 U/Hgt:30

T4
 Purple-leaved plum
 Hgt:8
 U/Hgt:15

G4
 Beech
 Hgt:6
 U/Hgt:30

G5
 Leylandii
 Hgt:9
 U/Hgt:30