

All levels and dimensions to be checked on site prior to construction / fabrication; report discrepancies immediately. Do not scale dimensions from this drawings. This drawing is copyright protected.

REVISION		
A	030724	AElevations updated AF
B		Update to reflect change to footprint

PLEASE NOTE THE SIGNAGE IS SUBJECT TO A SEPARATE ADVERTISEMENT CONSENT APPLICATION, AND IS SHOW FOR ILLUSTRATIVE PURPOSES ONLY.

**MATERIALS KEY:**

**1 - FACING BRICK:**  
 IBSTOCK.Ivanhole cream original 0054 Facing Brick Slipp  
 Cladding System on 220mm thick Kingspan KS1100CS Karrier panel secure to perimeter beams.  
 Brick style: London Stock Brick  
 Colour: Buff

**2 - FLAT METAL COMPOSITE WALL CLADDING PANEL:**  
 KINGSPAN QUADCORE ARCHITECTURAL WALL PANELS  
 KS1000FL Longspan  
 [150mm thk. to be confirmed by Cladding contractor]  
 To achieve 60mins Fire Rating - (where illustrated)  
 Colour: Traffic Red - RAL3020

**3 - PROFILLED METAL COMPOSITE SYSTEM:**  
 KINGSPAN QUADCORE ARCHITECTURAL WALL PANELS  
 KS1000LV  
 Vertically applied Longspan [120mm thk to be confirmed by Cladding contractor]  
 Colour: Spectrum Silver - RAL 9006

**4 - CURTAIN WALLING Principal Elevation:**  
 Proprietary double glazed curtain walling  
 Fenestration Colour: Traffic Red - RAL 3020

**5 - FIRE EXIT DOORS:**  
 Proprietary PPC steel security single leaf.  
 Colour: To match surrounding cladding panels.

**6 - SHURGARD SIGNAGE:**  
 Vinyl lettering applied to Brick  
 Size & Colour: Extra small (black) to south facade  
 Small (black) to North facade  
 Bespoke white (smaller < XS) to east facade

**7 - RWP'S & GUTTERS:**  
 Proposed to be new ppc aluminium.  
 Colour to match colour of walls.

**8 - ACCESS ROLLER SHUTTER DOORS:**  
 Proprietary PPC steel security shutters.  
 Colour: Traffic Red - RAL 3020

**9 - SMOKE VENTS TO BASEMENT**  
 Proprietary PPC steel vents  
 Colour: Spectrum Silver - RAL 9006



**PLANNING**

SCALE	DATE	DRAWN	CHECKED
1:150@A1	MAR'24	AF	DA


PROJECT  
 Shurgard  
 Oldfield Road  
 Hampton: TW12 2HR

DRAWING  
 Elevations  
 As Proposed




10 MONTROSE STREET  
 GLASGOW  
 G1 1RE  
 0141 229 7575  
 www.360architecture.com


DRAWING No.  
 23053GA-D-007B

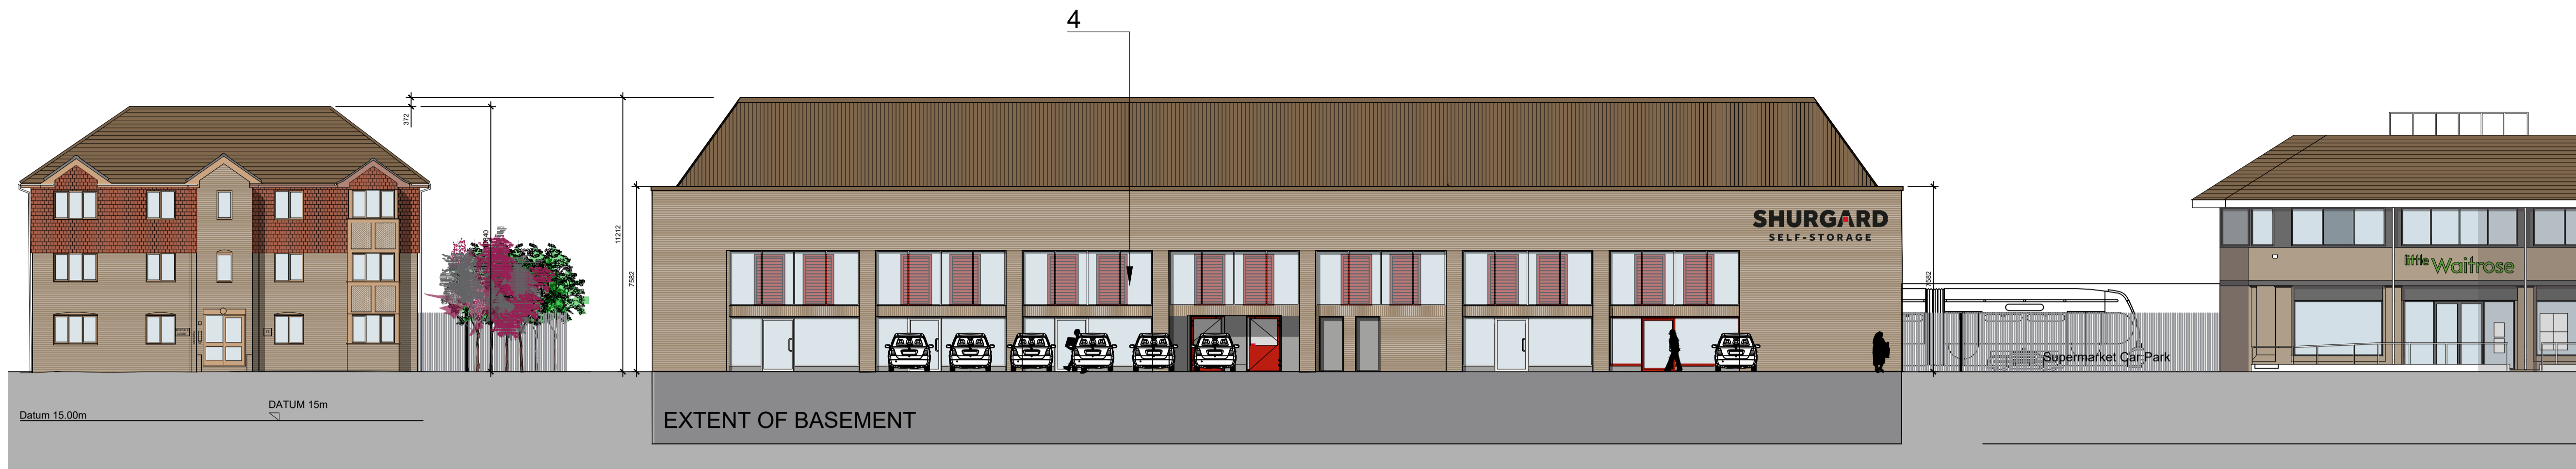


SOUTH ELEVATION TO THE OLDFIELD ROAD

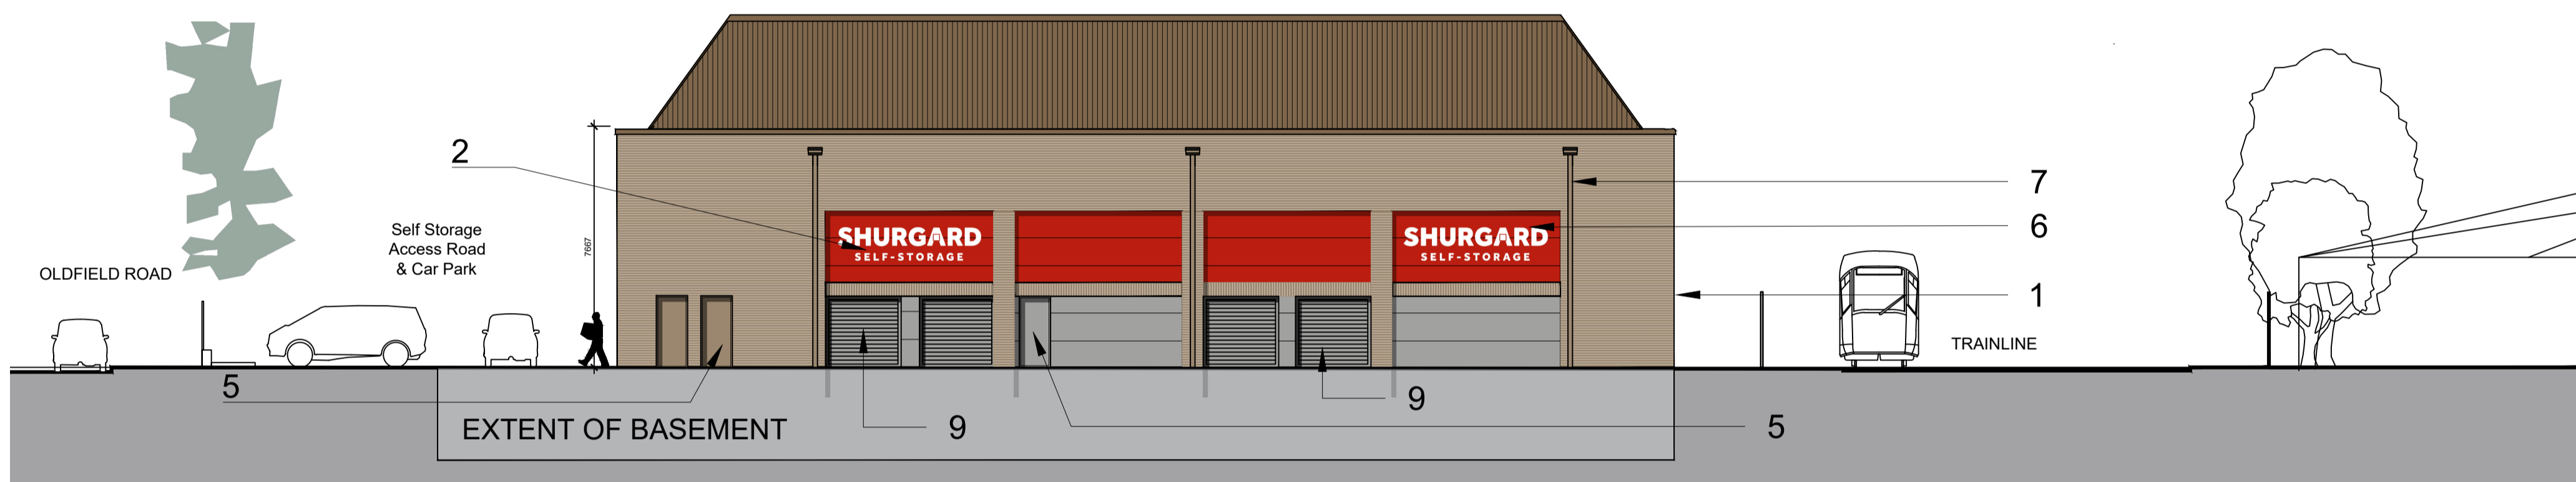

EAST ELEVATION TO WAITROSE CAR PARK

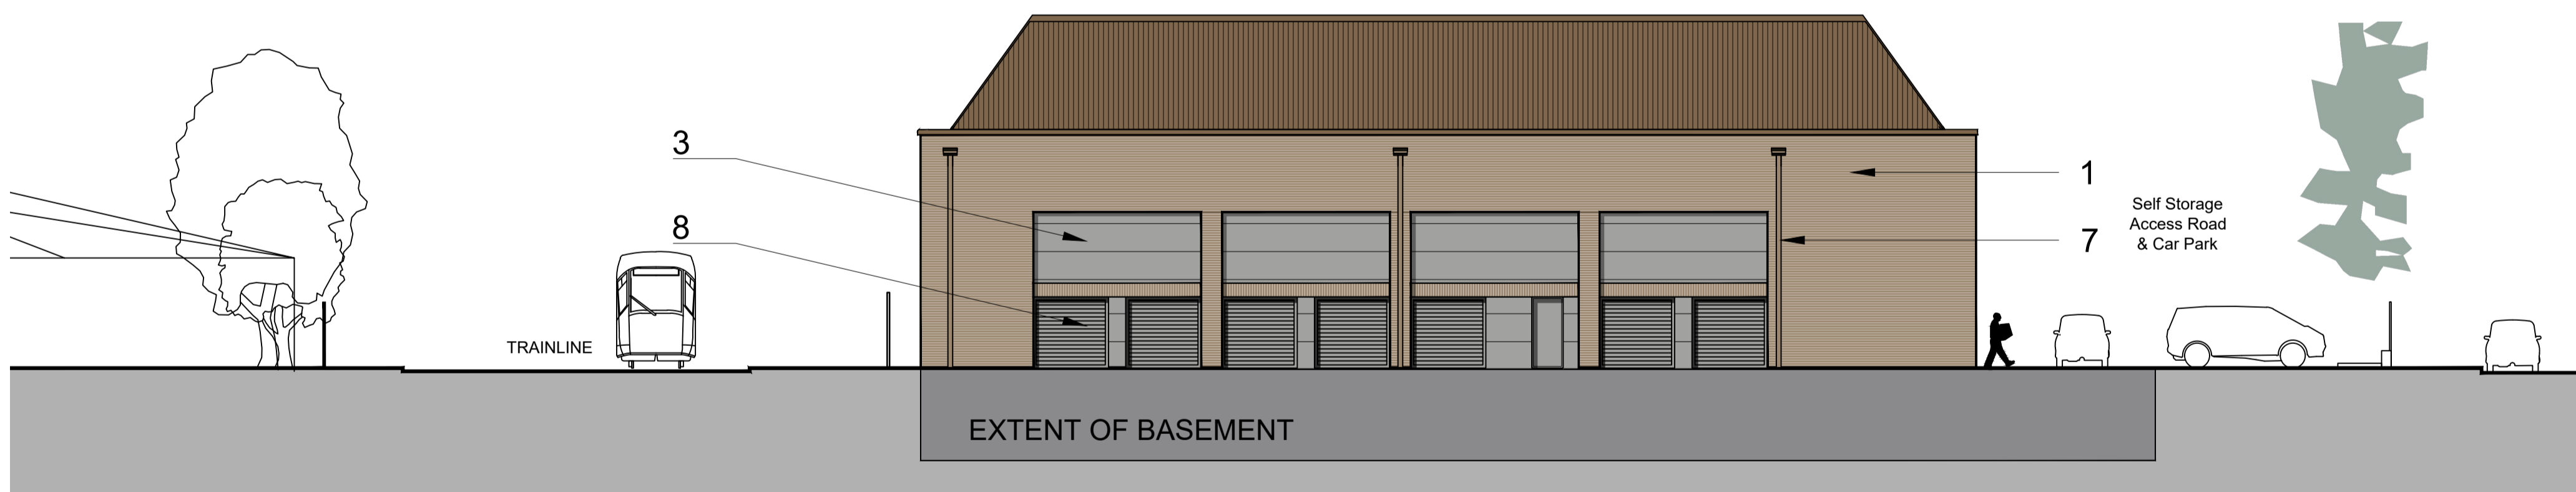

WEST ELEVATION

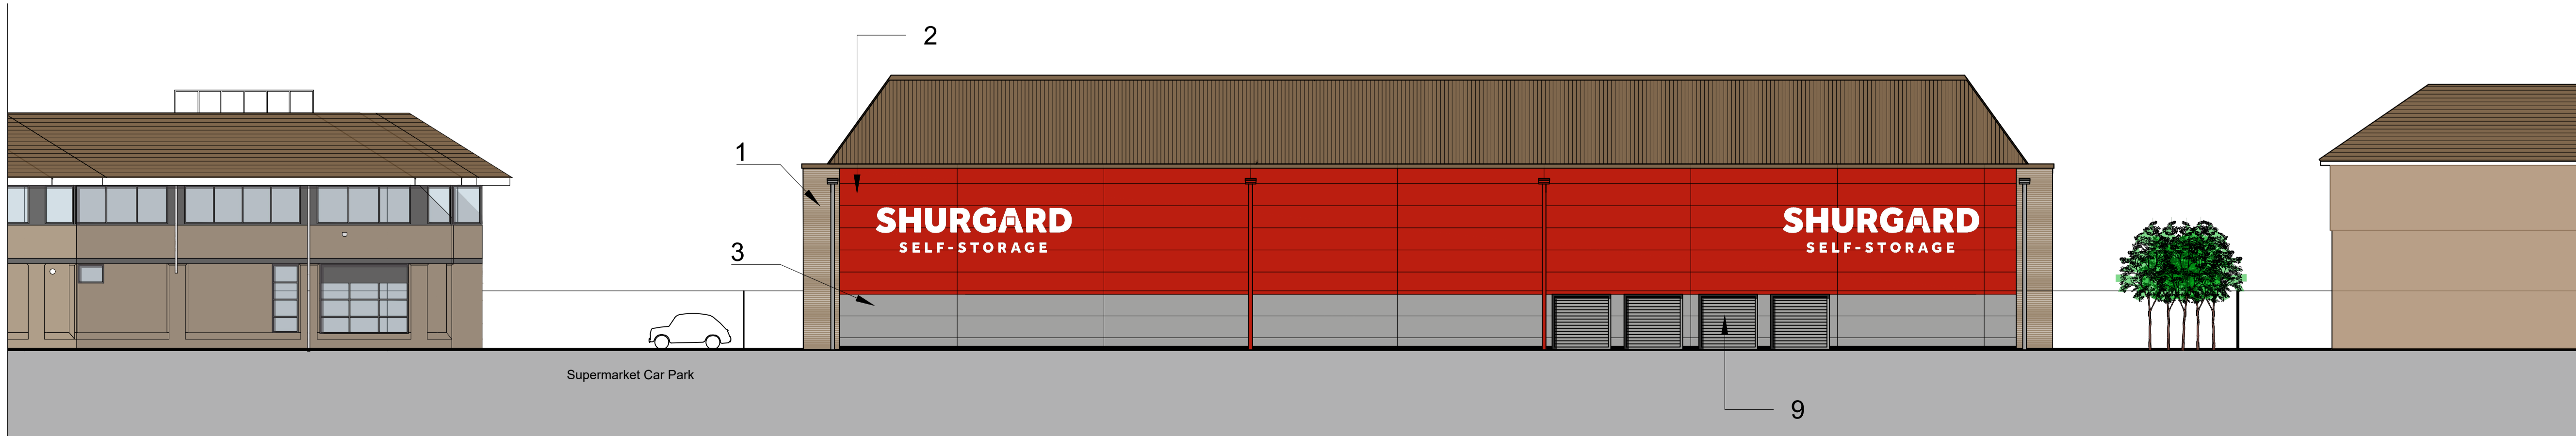

NORTH ELEVATION FROM THE TRAINLINE

