





PROPOSED FRONT ELEVATION  
SCALE 1:100

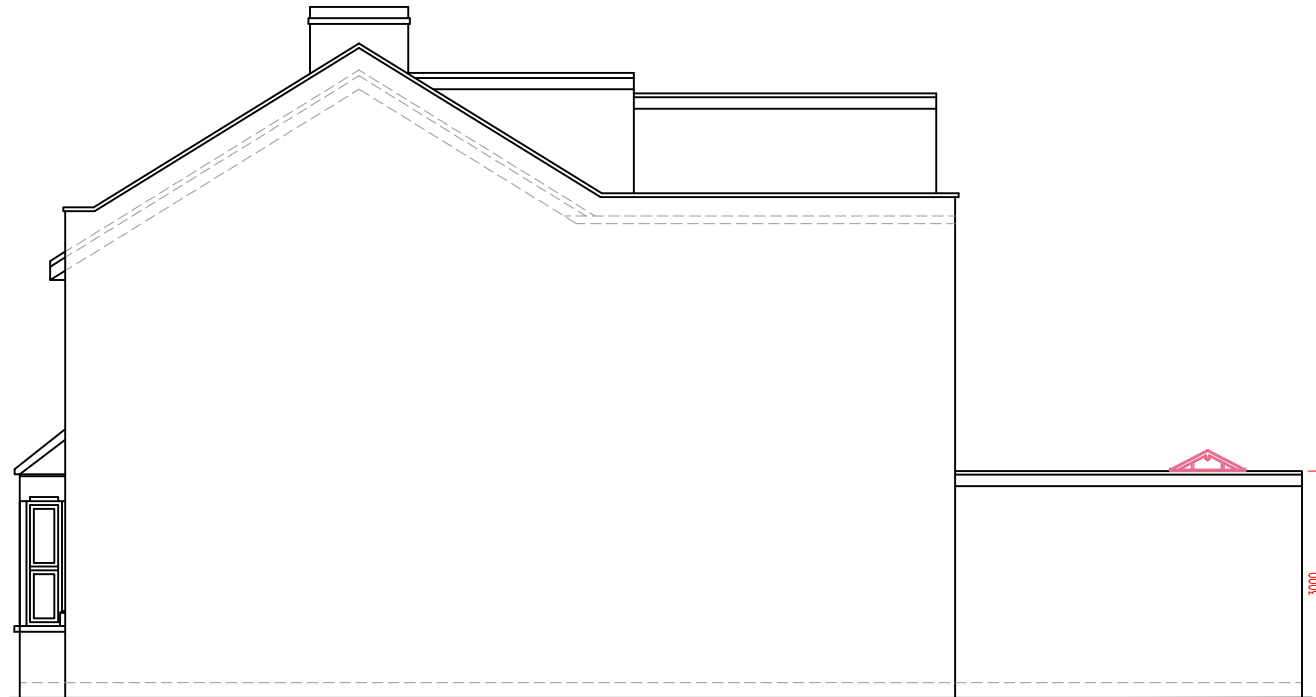


PROPOSED ELEVATION SIDE A  
SCALE 1:100

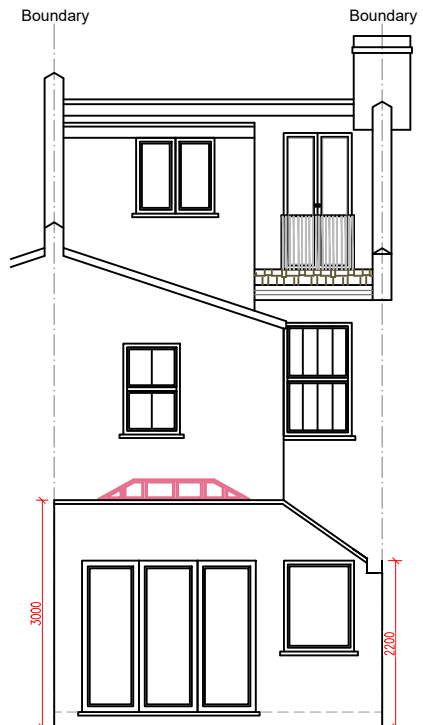

PROPOSED REAR ELEVATION  
SCALE 1:100

ALL PROPOSED MATERIALS TO MATCH  
THOSE OF EXISTING PROPERTY

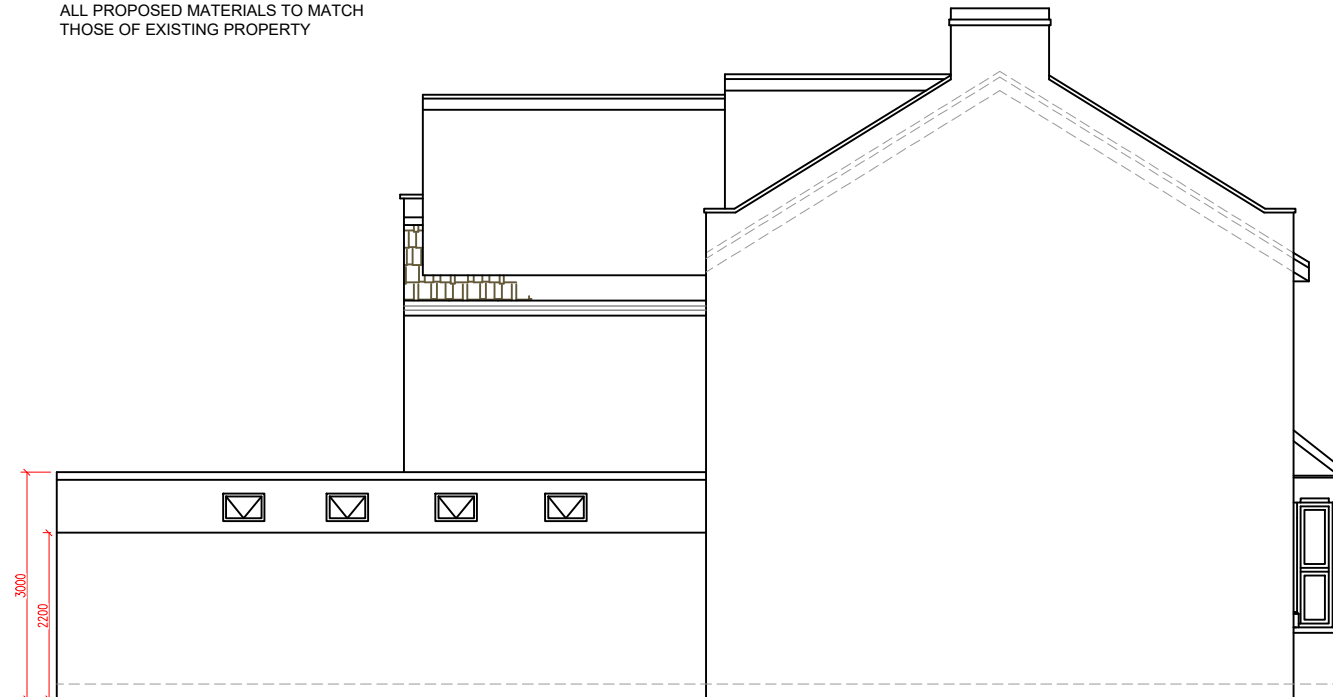

PROPOSED ELEVATION SIDE B  
SCALE 1:100



[www.FastPlansUK.co.uk](http://www.FastPlansUK.co.uk)

Project: EXTENSION.

Address: 100 FULWELL ROAD TW11 0RQ

Scale: 1:100 @ A3

Dwg. no: A08

Drawn by: O.B.S

Date Drawn: 13-JUNE-2024

For Drawings Tel: 0208 154 5569

E-mail: [plans@FastPlansUK.co.uk](mailto:plans@FastPlansUK.co.uk)