


SMOKE DETECTION
 Mains operated linked smoke alarm detection system to BS EN 14604 and BS 5839-6:2019 to at least a Grade D category LD3 standard to be mains powered with battery back up to be placed on each storey with an additional interlinked heat detector at ceiling level in kitchens if required by BCO. Smoke alarms should be sited so that there is a smoke alarm in the circulation space on all levels/ storeys and within 7.5m of the door to every habitable room. If ceiling mounted they should be 300mm from the walls and light fittings. Where the kitchen area is not separated from the stairway or circulation space by a door, there should be an interlinked heat detector in the kitchen.


MEANS OF ESCAPE ESCAPE WINDOWS
 Provide emergency egress windows to any newly created first floor habitable rooms and ground floor inner rooms. Windows to have an unobstructed openable area that complies with:
 - minimum height of 450mm and minimum width of 450mm.
 - minimum area 0.33m².
 - the bottom of the openable area should be not more than 1100mm above the floor.
 The window should enable the person to reach a place free from danger from fire.

INTERNAL STUD PARTITIONS
 100mm x 50mm softwood treated timbers studs at 400mm cts with 50 x 100mm head and sole plates and solid intermediate horizontal noggins at 1/3 height or 450mm c/cs. Provide min 10kg/m³ density acoustic soundproof quilt tightly packed (eg. 100mm Rockwool or Isowool mineral fibre sound insulation) in all voids the full depth of the stud. Partitions built off doubled up joists where partitions run parallel or provide noggins where at right angles. Walls faced throughout with 12.5mm plaster board with skim plaster finish. Taped and jointed complete with beads and stops.

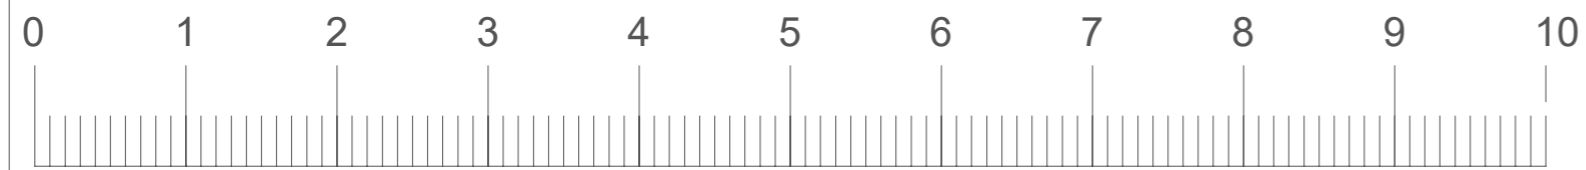

PROPOSED FIRST FLOOR PLAN 1:50

SCALE

| | | | | | |
|---|---|--|---|---|---------------------------------------|
|  MBL ASSOCIATES LIMITED <small>ARCHITECTURAL & SURVEYING SERVICES</small> | <p>THIS DRAWING MUST NOT BE SCALED (Unless for planning authority purposes) PRIOR TO THE COMMENCEMENT OF ANY WORKS THE BUILDER IS TO CHECK AND/OR DETERMINE ALL CONSTRUCTION DETAILS INCLUDING CHECKING EXISTING SITE LEVELS AND DIMENSIONS. THE DRAWING IS TO BE READ IN CONJUNCTION WITH ALL OTHER PROJECT DRAWINGS, CONSTRUCTION NOTES AND/OR PROJECT SPECIFICATION. ALL DISCREPANCIES SHOULD BE REPORTED IMMEDIATELY.</p> | <p>PLANNING CLIENTS & CONTRACTORS ARE REMINDED THAT IF THE PROJECT REQUIRES AN APPLICATION FOR PLANNING, THIS APPLIES TO PRIOR APPROVAL, LAWFUL DEVELOPMENT APPROVAL, PERMITTED DEVELOPMENT RIGHTS TO RECENTLY BUILT PROPERTY'S AND HOUSES IN CONSERVATION AREAS. MBL ASSOCIATES Ltd WILL NOT BE RESPONSIBLE IF WORKS COMMENCE AGAINST THIS ADVICE AND ENFORCEMENT ACTION IS TAKEN AGAINST YOU. MBL ASSOCIATES Ltd ADVISE THAT ALL CERTIFICATION OF PLANNING APPROVAL HAS BEEN GRANTED BEFORE ANY BUILDING WORK COMMENCES.</p> | <p>ADDRESS</p> <p>22 Chudleigh Road, Twickenham, TW2 7QR</p> | <p>DESCRIPTION</p> <p>PROPOSED FIRST FLOOR</p> | |
| | <p>CDM Regulations 2007. Party Wall Act 1996, Clients and contractors are reminded that the project is within the scope of these regulations MBL Associates Ltd engaged as designers will not accept any liability for failure of these parties to carryout their duties as required by these statutes</p> | <p>ALL STRUCTURAL INFORMATION TO BE IN CONNECTION WITH STRUCTURAL ENGINEERS CALCULATION AND DRAWINGS</p> <p>COPYRIGHT MBL ASSOCIATES LIMITED</p> | | <p>Scale:</p> <p>1:50 @ A3</p> | <p>Date:</p> <p>05/07/2024</p> |
| | | | | <p>Drawing No</p> <p>CHR22/005C</p> | |