
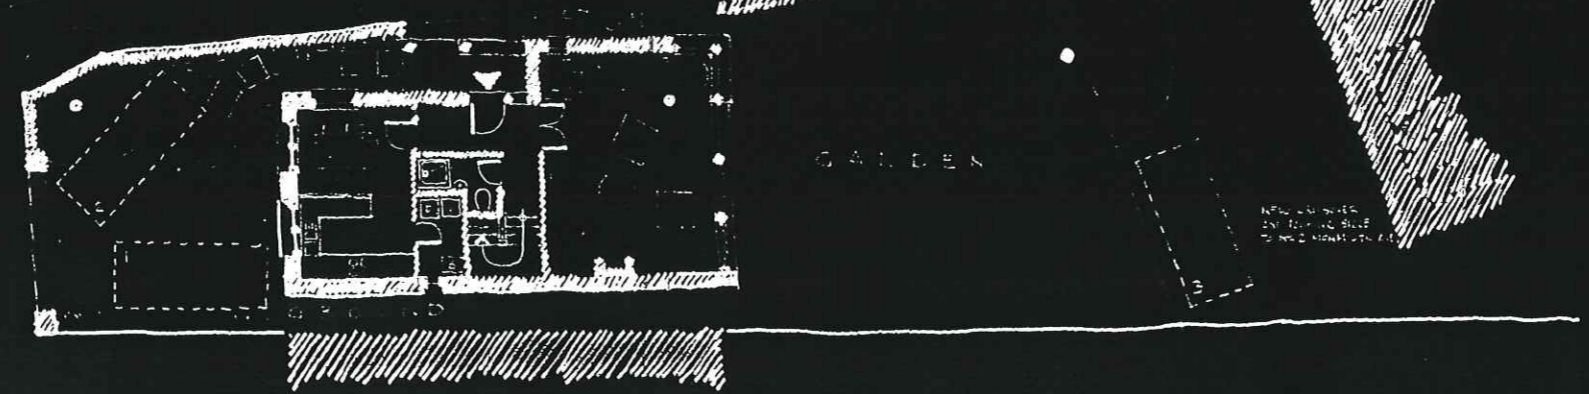


86/1758

D3

LONDON BOROUGH OF  
RICHMOND UPON THAMES  
19 10 1986  
DEPT. OF TECHNICAL  
SERVICES

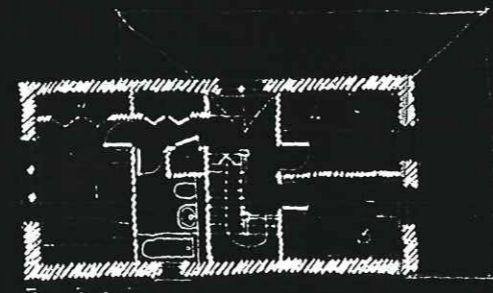

A 3.0m WEST ELEVATION PLAN


31 Caddisway Road  
RICHMOND UPON THAMES, MIDDLESEX TW9 3JU  
TELEPHONE 0181 873 3458

Job  
HOUSE AT  
HAMPTON  
WICK

Title  
SKETCH  
PLANS


Scale 1:100 Date OCT 1986

Drawn: **MON/101 A**


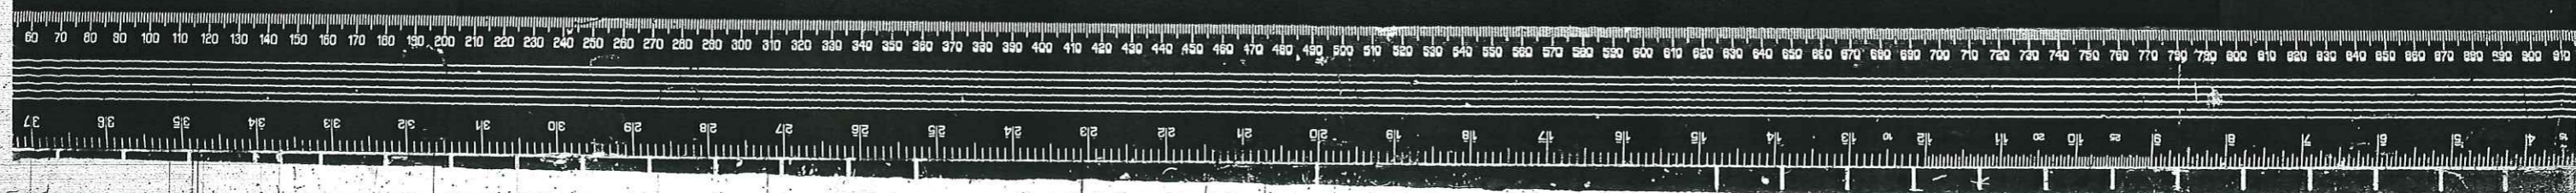


86/1758


D2

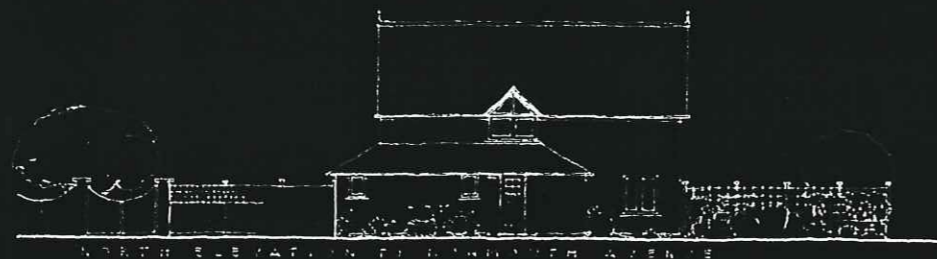

NORTH ELEVATION OF 21 MONMOUTH AVENUE

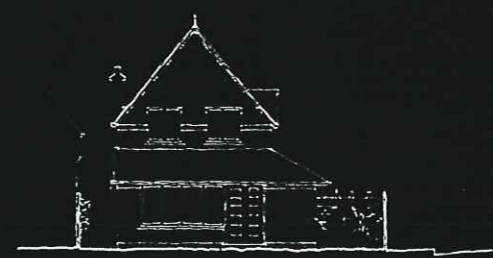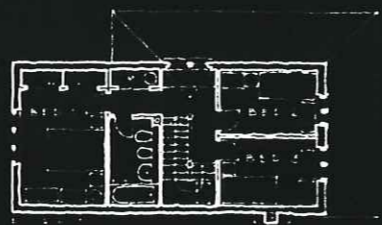

EAST ELEVATION

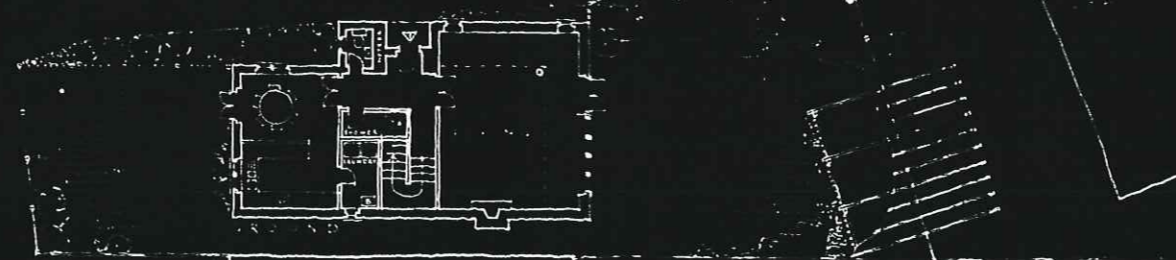

WEST ELEVATION



SOUTH ELEVATION



PERSPECTIVE VIEW ALONG SHAMOKAN ROAD

Notes

1. All dimensions are in feet and inches unless otherwise stated.  
2. The architect is not responsible for the accuracy of the survey data.  
3. The architect is not responsible for the accuracy of the title deed.  
4. The architect is not responsible for the accuracy of the local authority records.  
5. The architect is not responsible for the accuracy of the local authority maps.  
6. The architect is not responsible for the accuracy of the local authority plans.

Revisions

**KEYSTONE**  
Architects & Designers  
Co-operative


52 Gladstone Road  
Upper Holloway - London N19 3JL  
Tel. 01-263 4458

Job  
HOUSE AT  
MONMOUTH AVENUE  
HAMPTON WICK

Title  
PLANS + ELEVATIONS




Scale 1:100 Date MARCH 1987  
Dwg. No. **MON/104**

FOR THE PURPOSES OF  
THE BUILDING REGULATIONS  
13 FEB 1987  
DEPT. OF TECHNICAL  
SERVICES

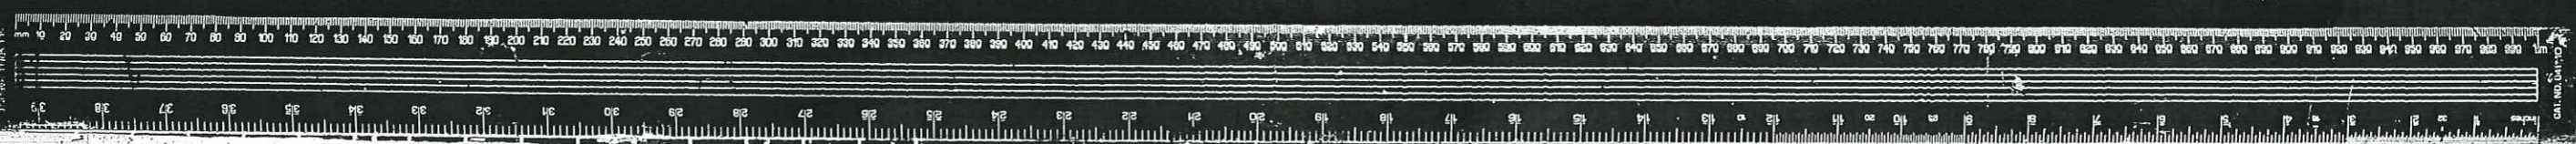

8611758  
DI

DEPT. OF TECHNICAL SERVICES

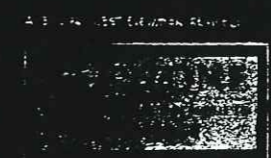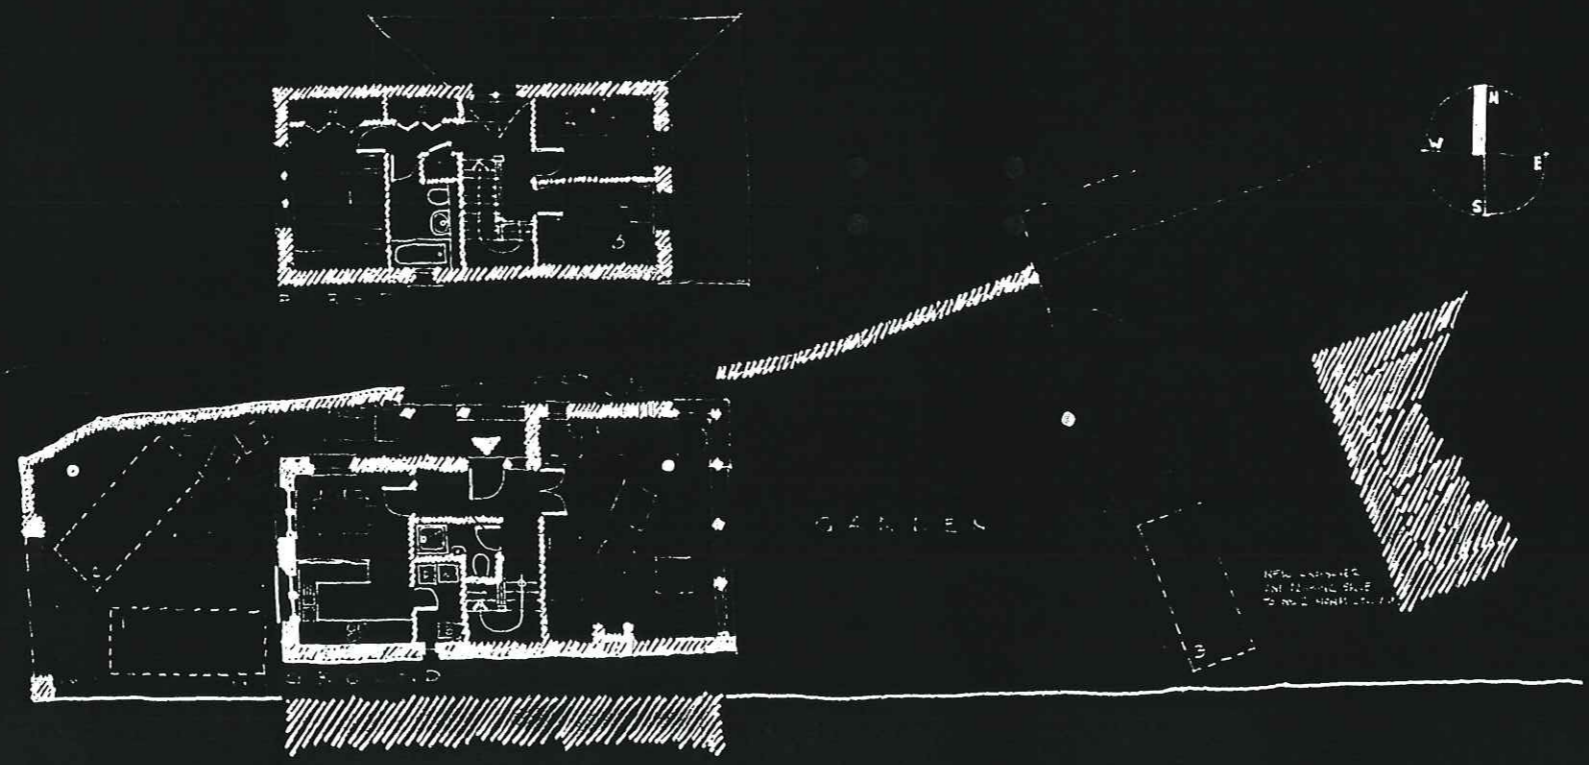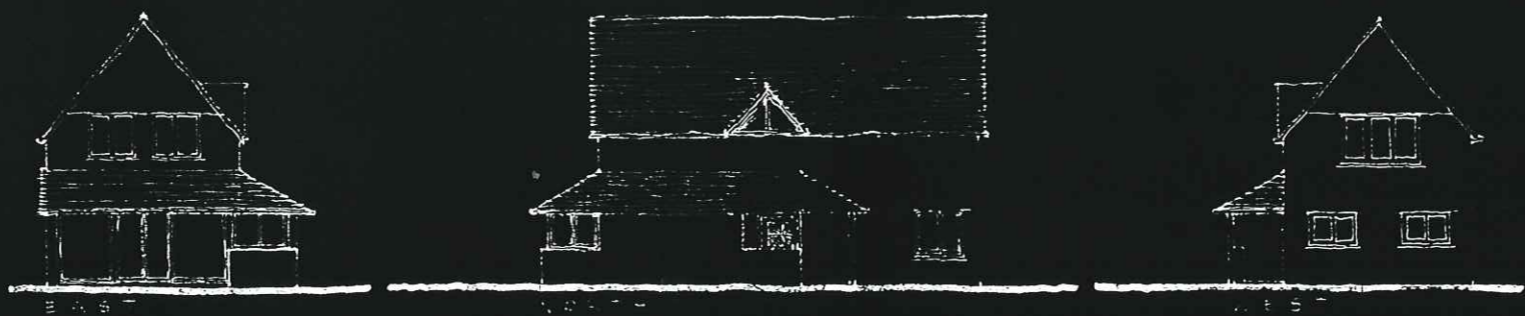


20 Gladsmuir Road  
Hampton, Virginia 23186

Job  
HOUSE AT  
HAMPTON  
VA 23186

Title  
SKETCH  
PLANS

Scale 1/4" = 1'-0" Date OCT., '86





Drawn by MON/101 A

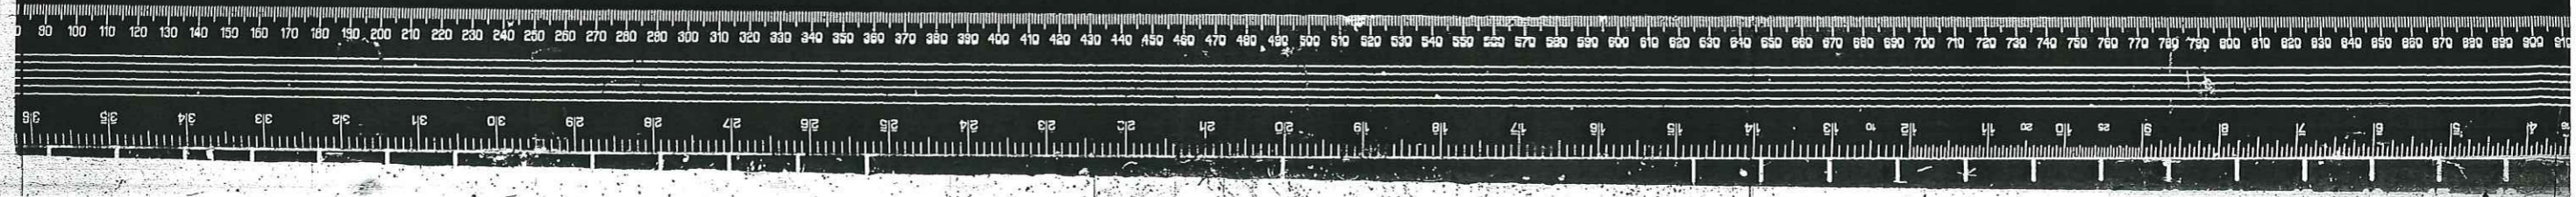

8611758  
 DI  
 OFFICE COPY

Notes  
 This drawing is made from  
 original drawings and  
 is not to be used for  
 construction without the  
 approval of the architect.  
 The architect is not  
 responsible for the  
 accuracy of the  
 dimensions shown.

DO NOT REMOVE FROM FILE

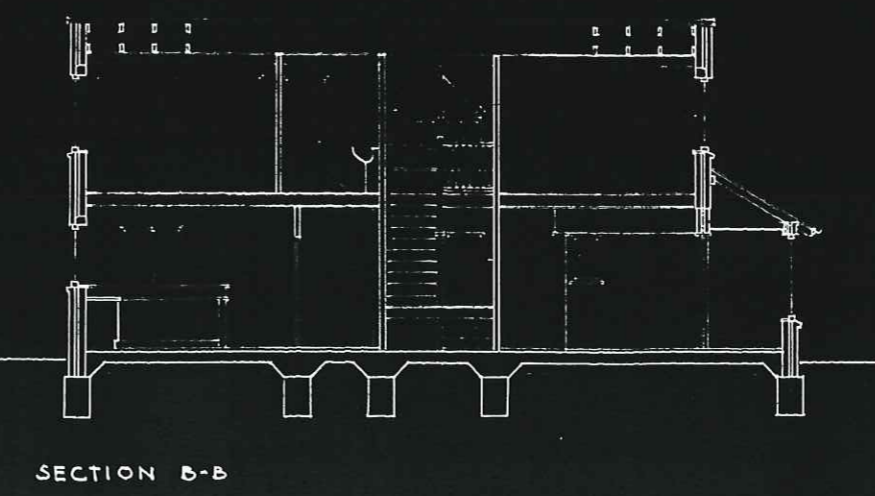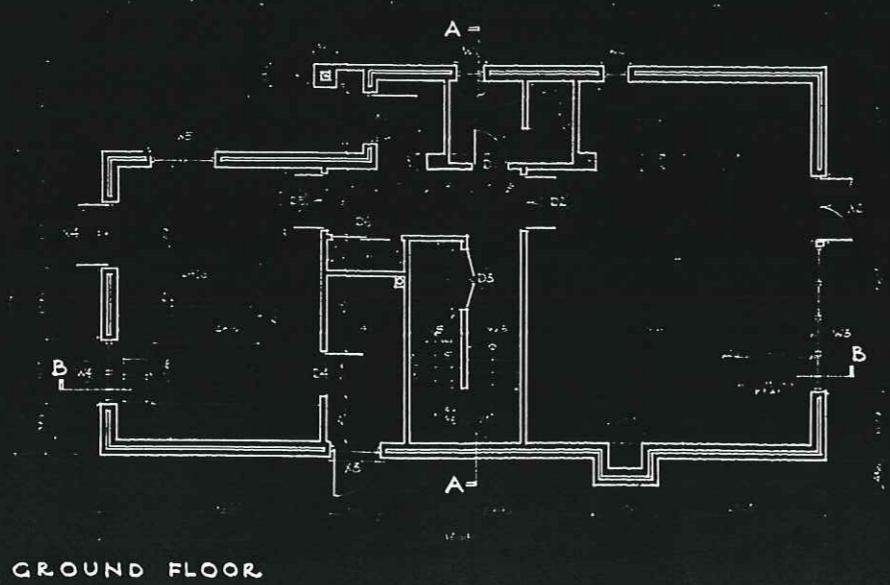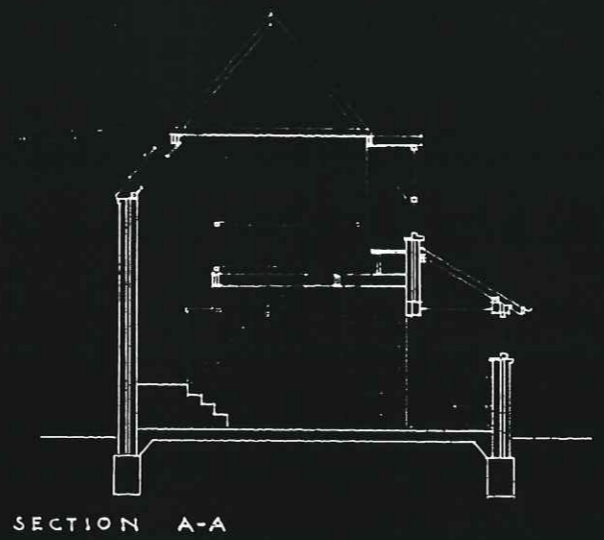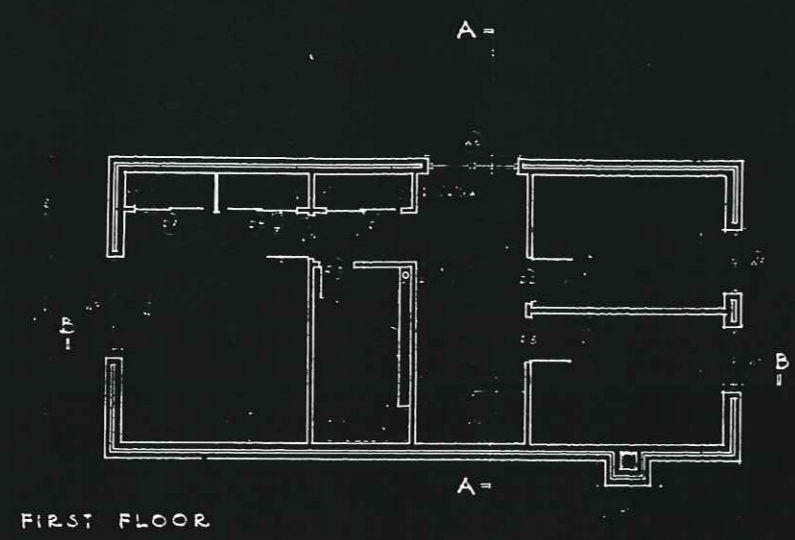

Revisions  
 A. 12.10.57. R.A. [unclear]  
 B. 12.10.57. R.A. [unclear]  
 C. 12.10.57. R.A. [unclear]

17.10.57  
 DEPT. OF TECHNICAL SERVICES

**KEYSTONE**  
 Architects & Designers  
 Co-operative


22 Gladstone Road  
 Upper Holloway - London N19 3JL  
 Tel. 01-263 3455


Job HOUSE AT  
 MONKLOTH AVENUE  
 HANLEY, W.L.C.C.

Title  
 PLANS & SECTIONS


Scale 1/80 Date 12.10.57

Draw. No. MON/400

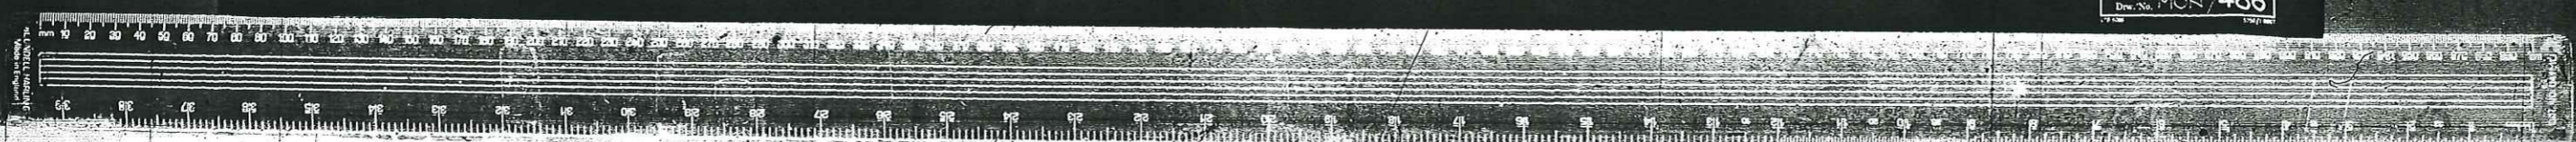


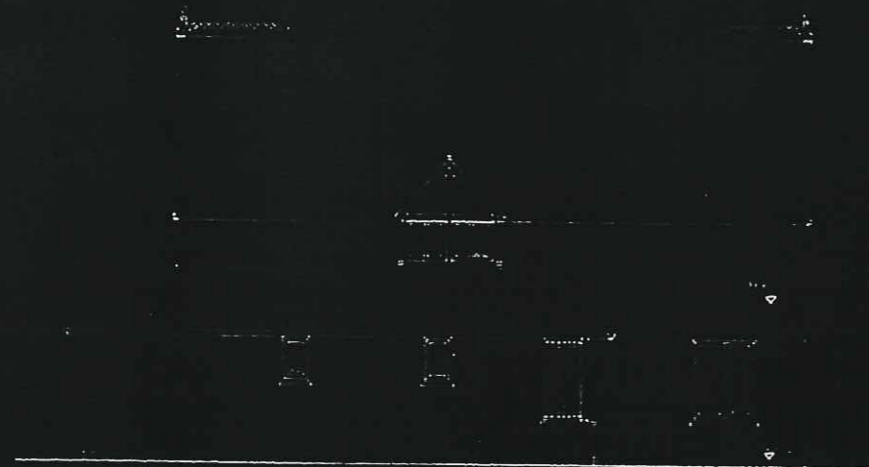


NORTH ELEVATION

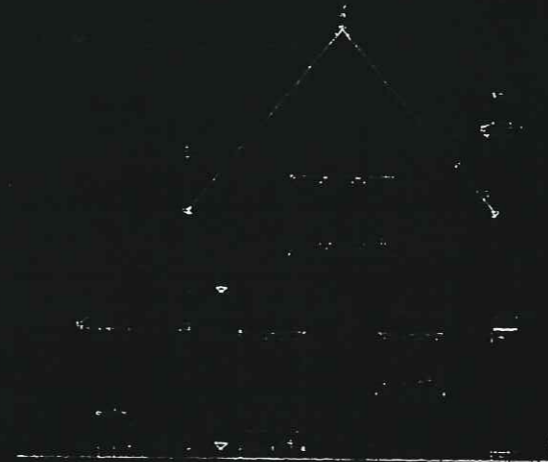

WEST ELEVATION

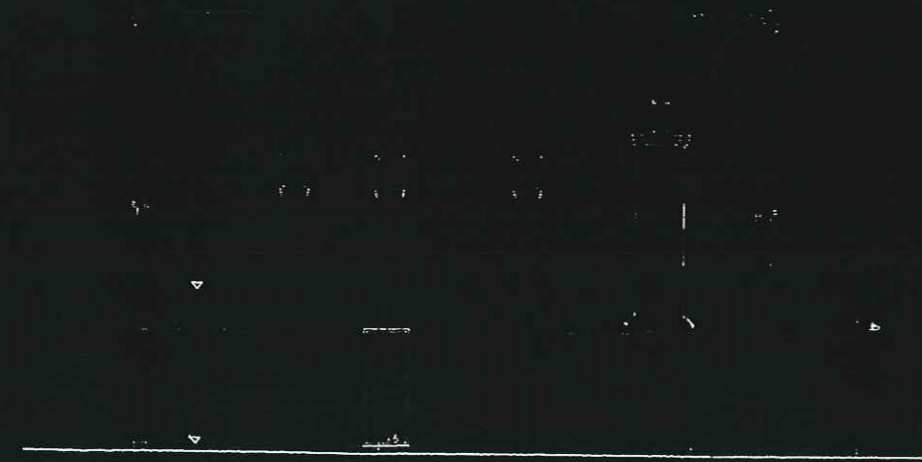

SOUTH ELEVATION

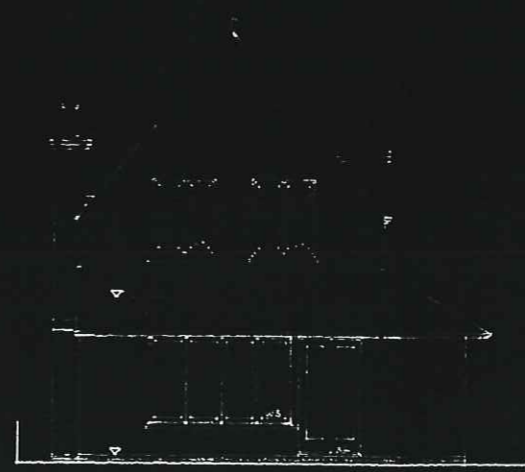

EAST ELEVATION

86/1038  
86/1758  
DZ

OFFICE COPY

TO THE READING ROOM

Notes  
1. The drawing is to be used for the purpose of the contract only and is not to be used for any other purpose without the written consent of the architect.  
2. The drawing is to be used for the purpose of the contract only and is not to be used for any other purpose without the written consent of the architect.

RED LANDING  
BLUE LANDING

Revision

**KEYSTONE**  
Architects & Designers  
Cooperatives

42 Gladstone Road  
Upper Holloway - Lond. N19 9JC  
Tel. 01-263 3488

Job: HOUSE AT  
MONMOUTH AVENUE  
HAMPTON WICK

Title:  
ELEVATIONS

Scale 1/50 Date 12.06.87

Draw. No. MON/401

REASON SOURCE OF  
REVISION UPON TRAMES  
17 SEP 1987  
DEPT. OF TECHNICAL  
SERVICES

