



Notes:
All dimensions must be checked on site and not scaled from this drawing

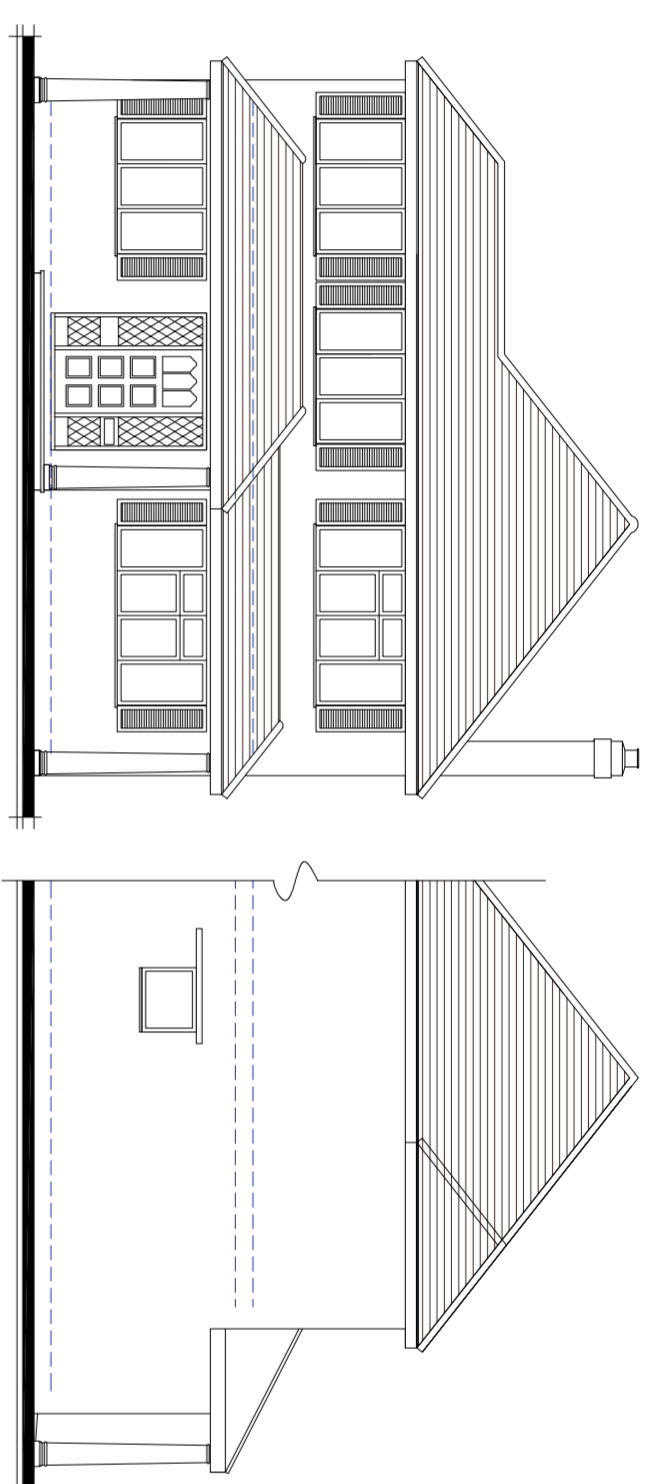

FRONT

SIDE

PROPOSED ELEVATIONS 1:100

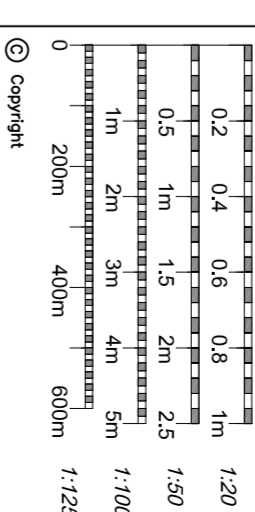

A	JULY 24	CLIENTS REVISIONS	NH
<p>Simon Hands and Associates Chartered Surveyors & Architects</p> <p>12 Ruislip Road Greenford Middlesex UB6 9GN Tel 020 8575 5959 Fax 020 8575 8866 email: enquiries@shandsassociates.co.uk</p>			

Client
Mr. R. Gambardella

Job Title
**Garage Conversion at
23 RIPLEY ROAD
HAMPTON
TW12 2JH**

Drawing Title
**PROPOSED PLAN AND
ELEVATIONS**


Scale
1:50 1:100 1:200

Paper Size
A2


Date
JUNE 2024

Drawn By
NRH

Job No	2024063	Draw No	02	Rev	A
--------	---------	---------	----	-----	---

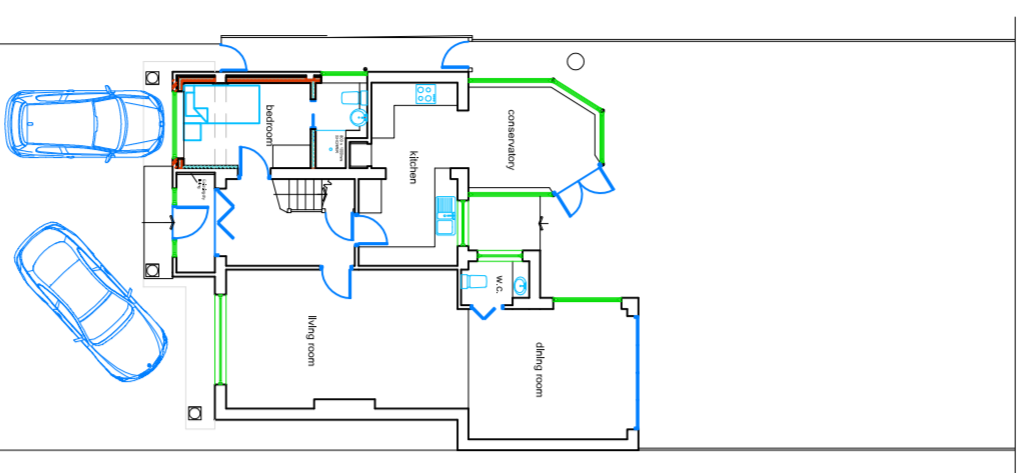

EXISTING SITE PLAN 1:200

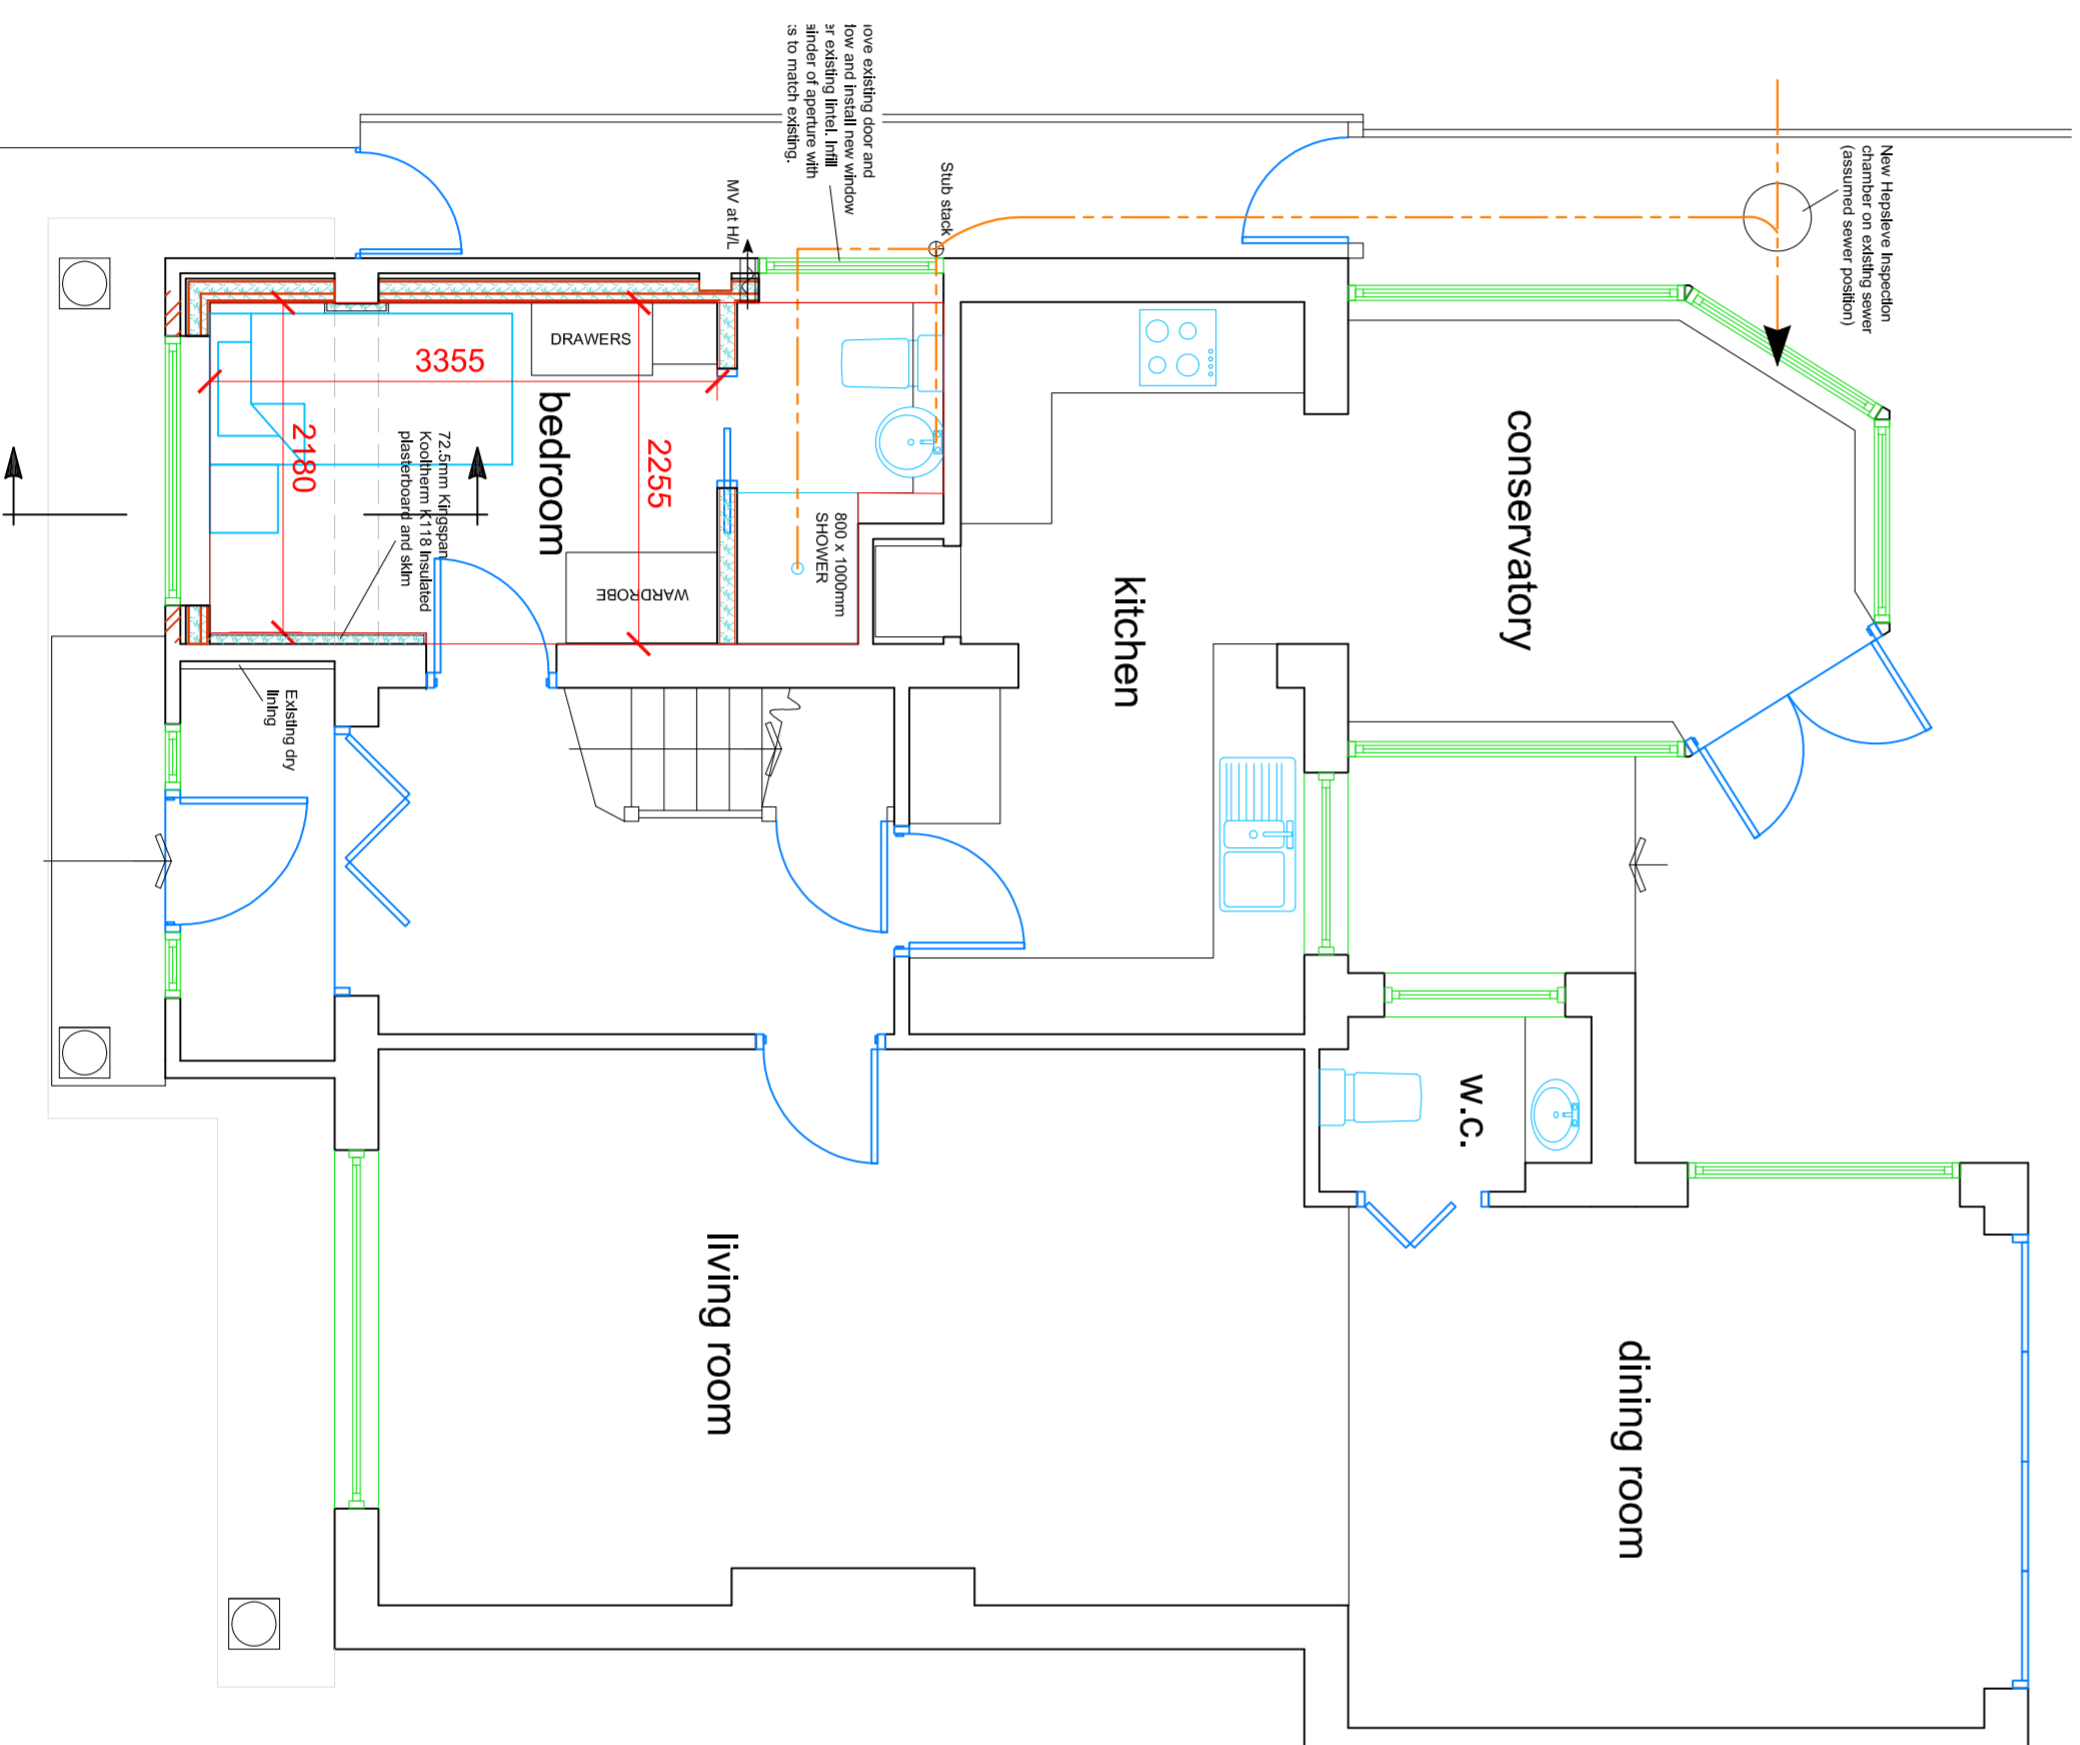

PROPOSED GROUND FLOOR PLAN 1:50