



refer to drg 2402.104
South East Elevation

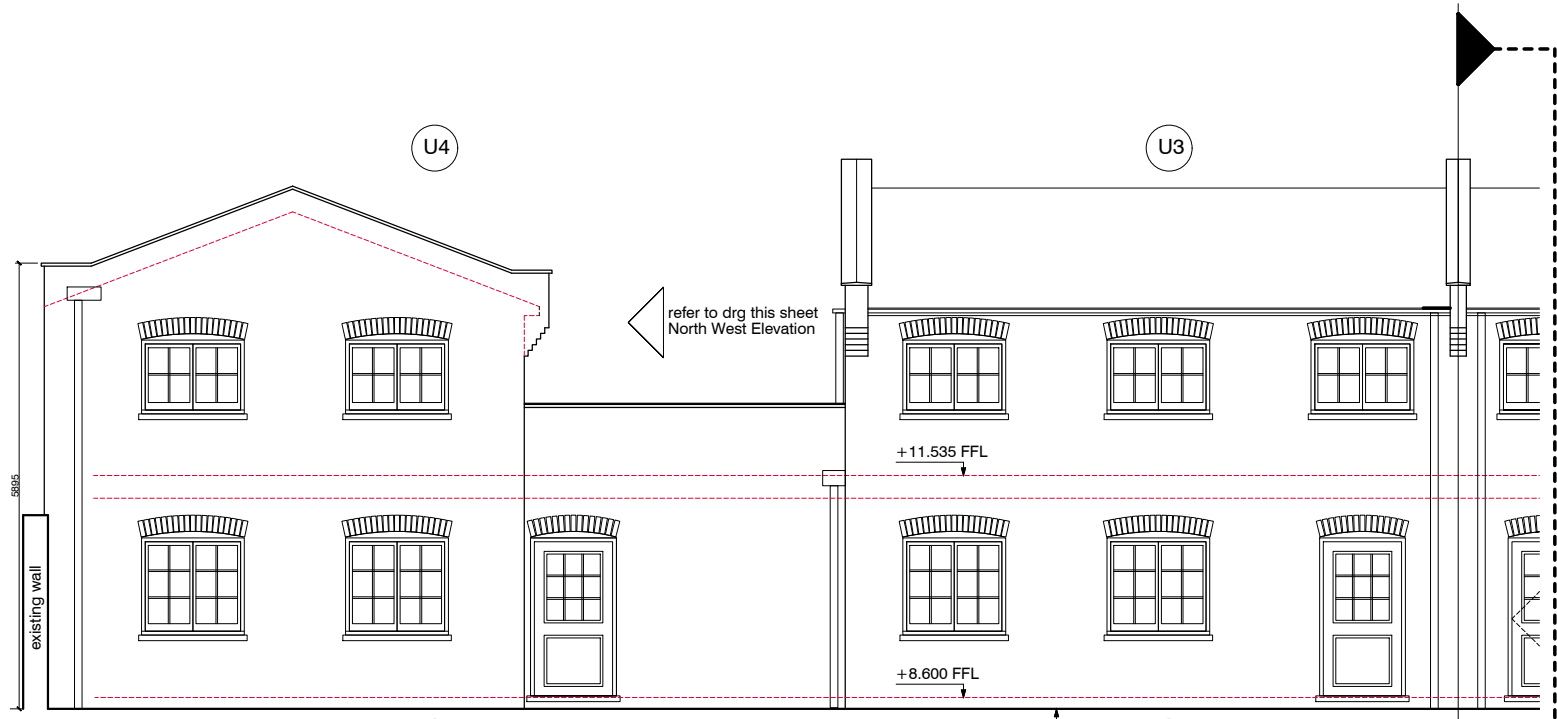


North East elevation - part
to courtyard

WINDOW & DOOR SCHEDULE

TYPE	GLAZING (SQM)	NOTES
HALF-GLAZED DOOR	0.75	TYPICAL EXTERIOR DOOR
DOUBLE CASEMENT WINDOW	0.94	TYPICAL GROUND FLOOR WINDOW
DOUBLE CASEMENT WINDOW	0.68	TYPICAL GROUND FLOOR WINDOW

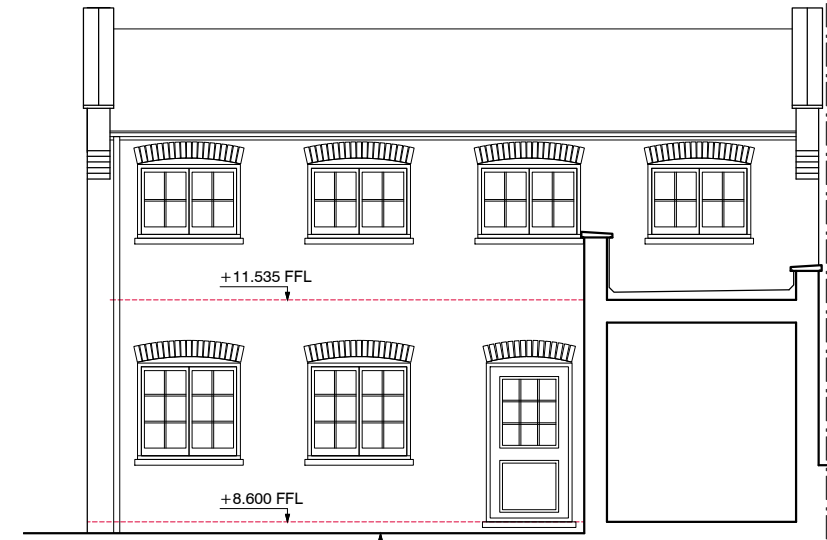

Proposed North West Elevation
(to courtyard)

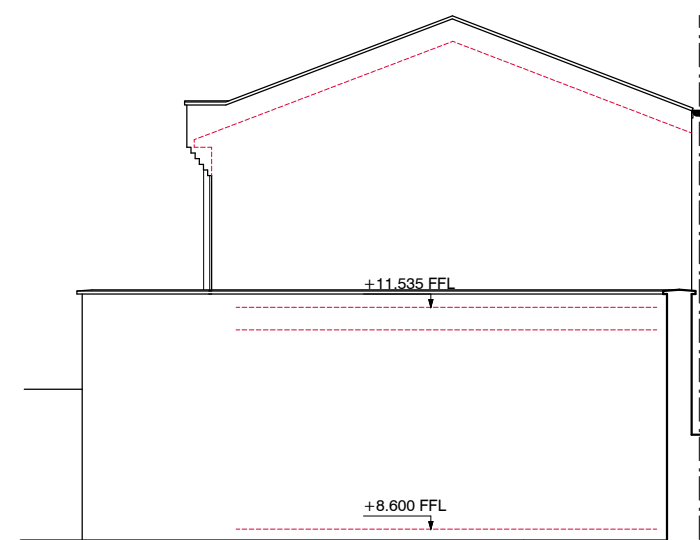

North West Elevation to Units 1 and 5
from garden of 31 Grosvenor Road




common entry
door to flats
1, 2, 5, and 6

North East elevation - part
to courtyard

do not scale from this drawing.
verify all dimensions by site measurement.
errors and omissions to be reported to the architect.
copyright.

issued for planning

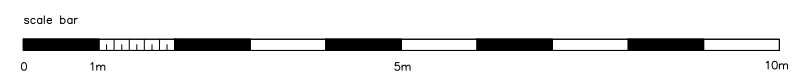

notes

title Existing & Proposed Front Elevations	client Charles Richards	project Office Conversion Messom Mews, 33 - 57 Grosvenor Road Twickenham, Middlesex TW1 4AD	drawing number 2402.103.a
scale 1:50@A1 / 1:100@A3	drawn GT	project Genevieve Theriault Architecture & Interiors 19 Seymour Place, London W1H 5BG t : 07904 974 068 e : mail@gtai.co.uk	
date 13.05.24	checked		