


01 PROPOSED GROUND FLOOR PLAN (FIRE PLAN)
01_004 Scale 1:100

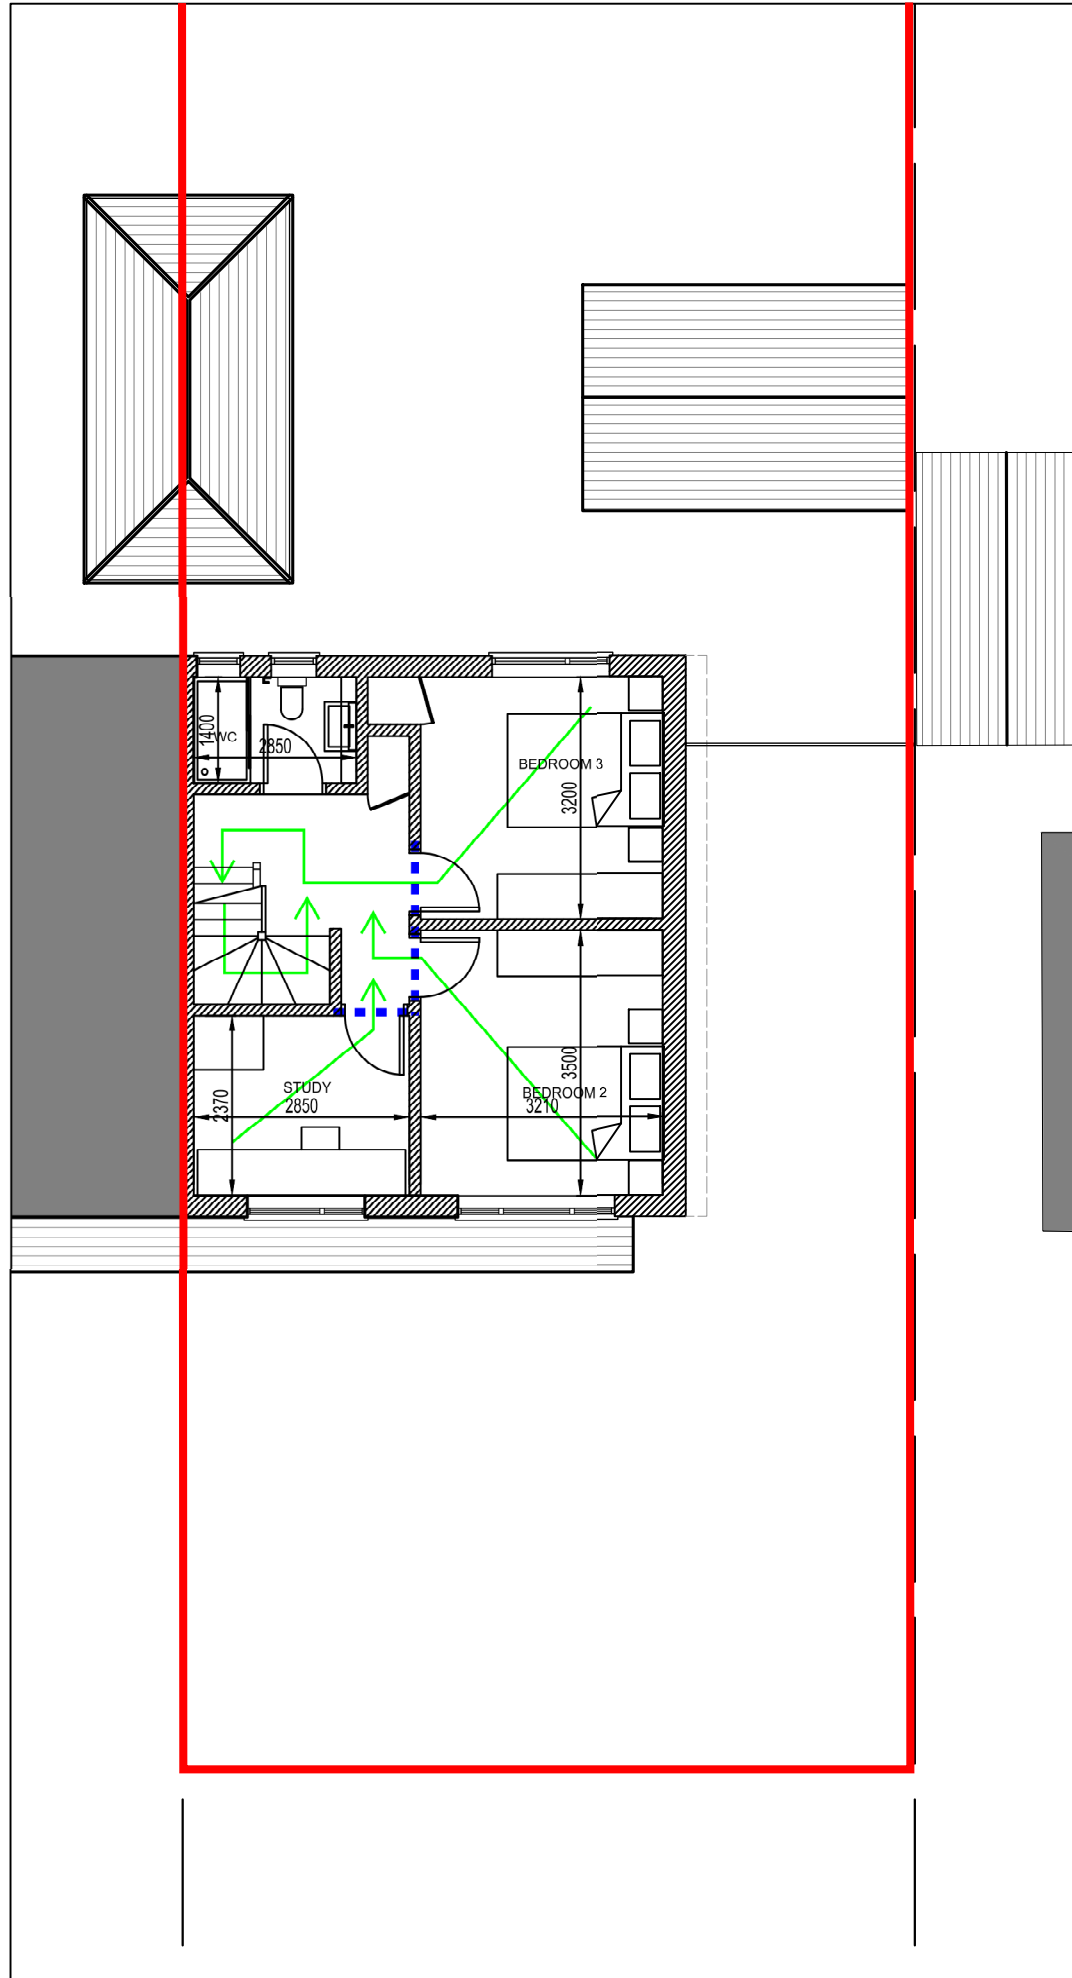

02 PROPOSED FIRST FLOOR PLAN (FIRE PLAN)
01_004 Scale 1:100

Scale Bar
0m 5m
Note:
For overall site layout, refers to site plan. Existing garden layout or landscaping are not indicated.

ISSUE	COMMENTS	DATE
/	Planning Application	10/05/24
A	Planning Application	11/05/24
B	Planning Application	21/07/24

KEY:
 N
 Site Boundary

- FD30 Fire door
- Fire escape route (Unchanged from existing)

CLIENT
Virginia Tao

APPLICATION AGENT
SEKSOON LTD,
29 GREEN LANE, KT3 5BN
email: seksoon@live.co.uk

Contractor must survey site and ensure the dimension are adequate. All work to comply to Building Regulations and NHBC standard details or manufacture's details. All structural info to be check with engineer and structrua drawings.

DRAWING STATUS
FOR PLANNING

PROJECT
43 LAMMAS ROAD,
RICHMOND,
TW10 7YD

DRAWING TITLE
PROPOSED GROUND &
FIRST FLOOR PLAN
(LOFT) FIRE PLAN

1ST ISSUE DATE 10 MAY 2024	SCALE 1 : 100 @ A3	ISSUE NO. B
DRAWN RS	CHECK	
PROJECT NO. 24208LAR	DRAWING NO. 01-004	

Do not scale dimensions from drawings
This is for planning application only, not for construction. Report all discrepancies to client immediately.
This drawing is to be read in conjunction with all relevant documents and drawings.