

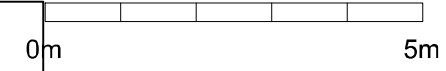



Scale Bar

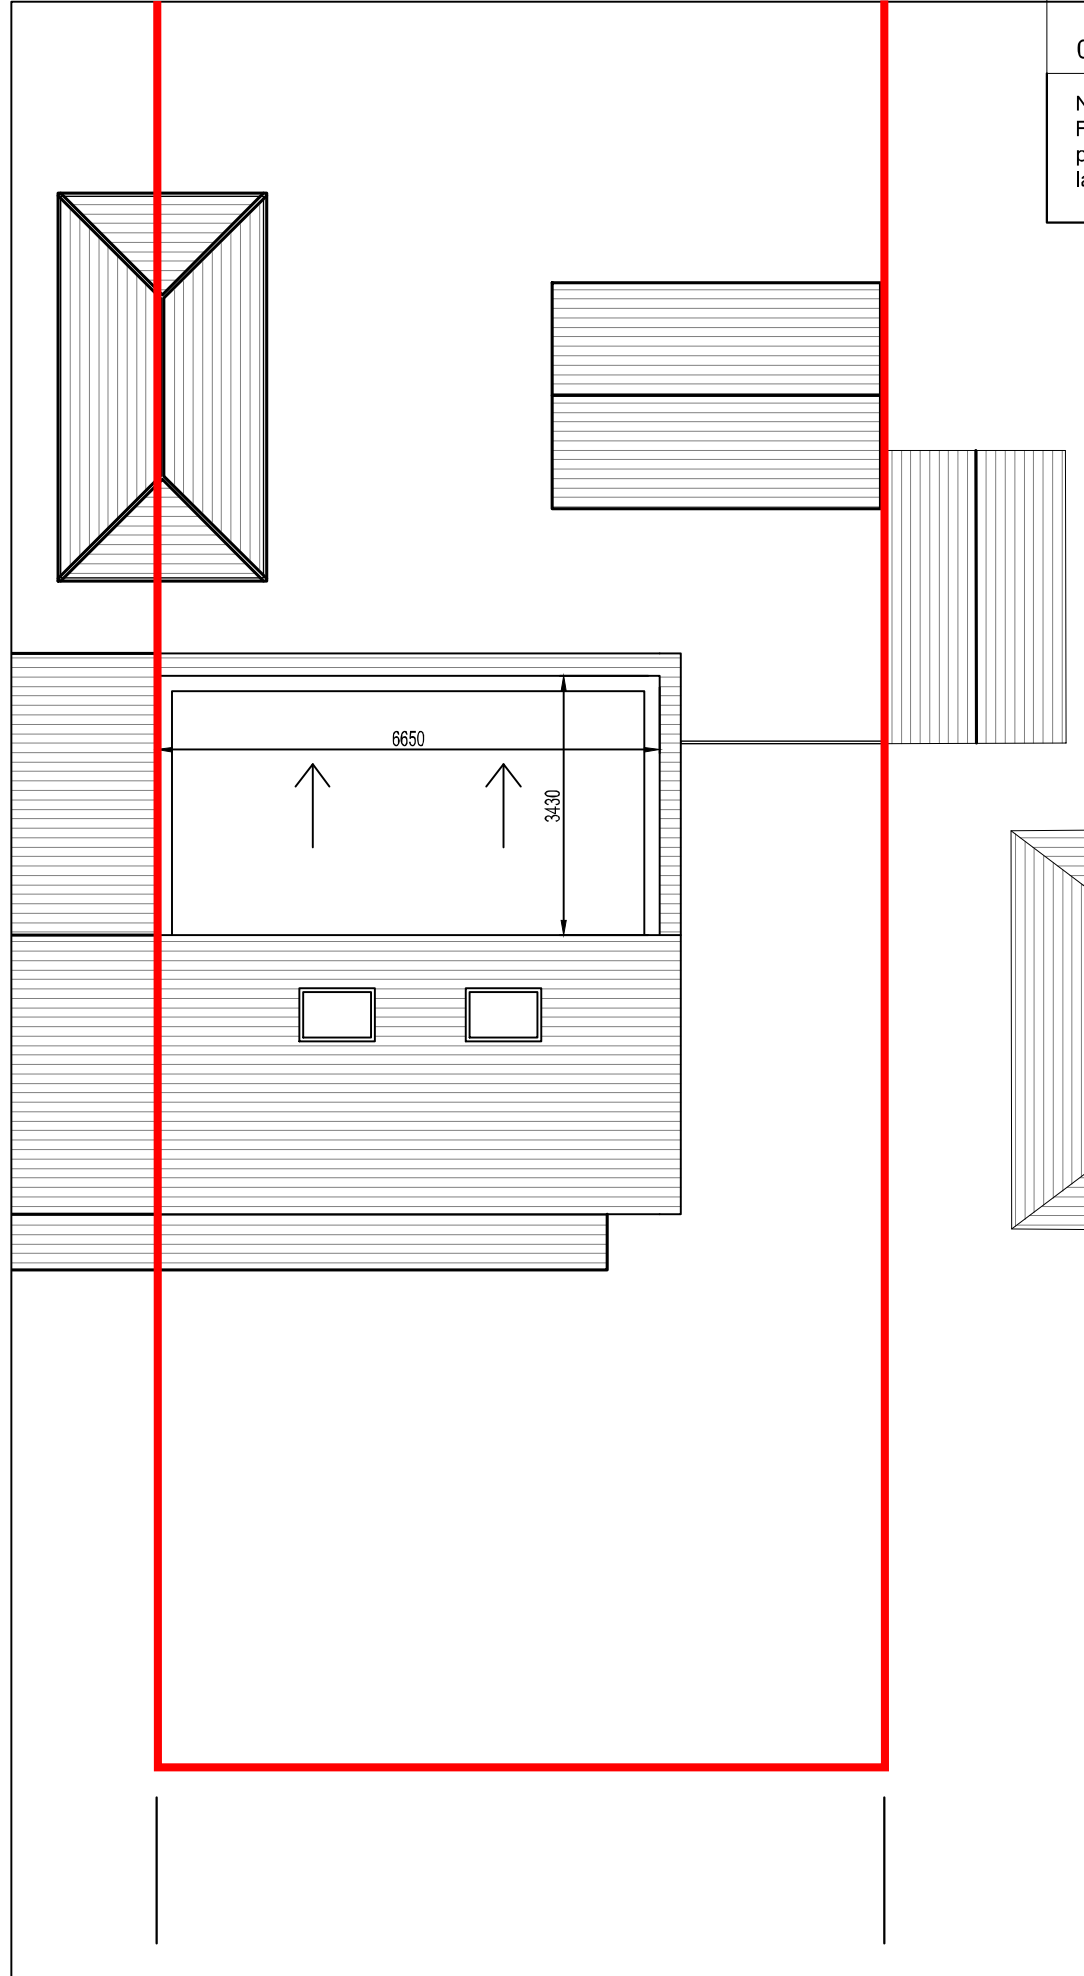

Note:  
For overall site layout, refers to site plan. Existing garden layout or landscaping are not indicated.

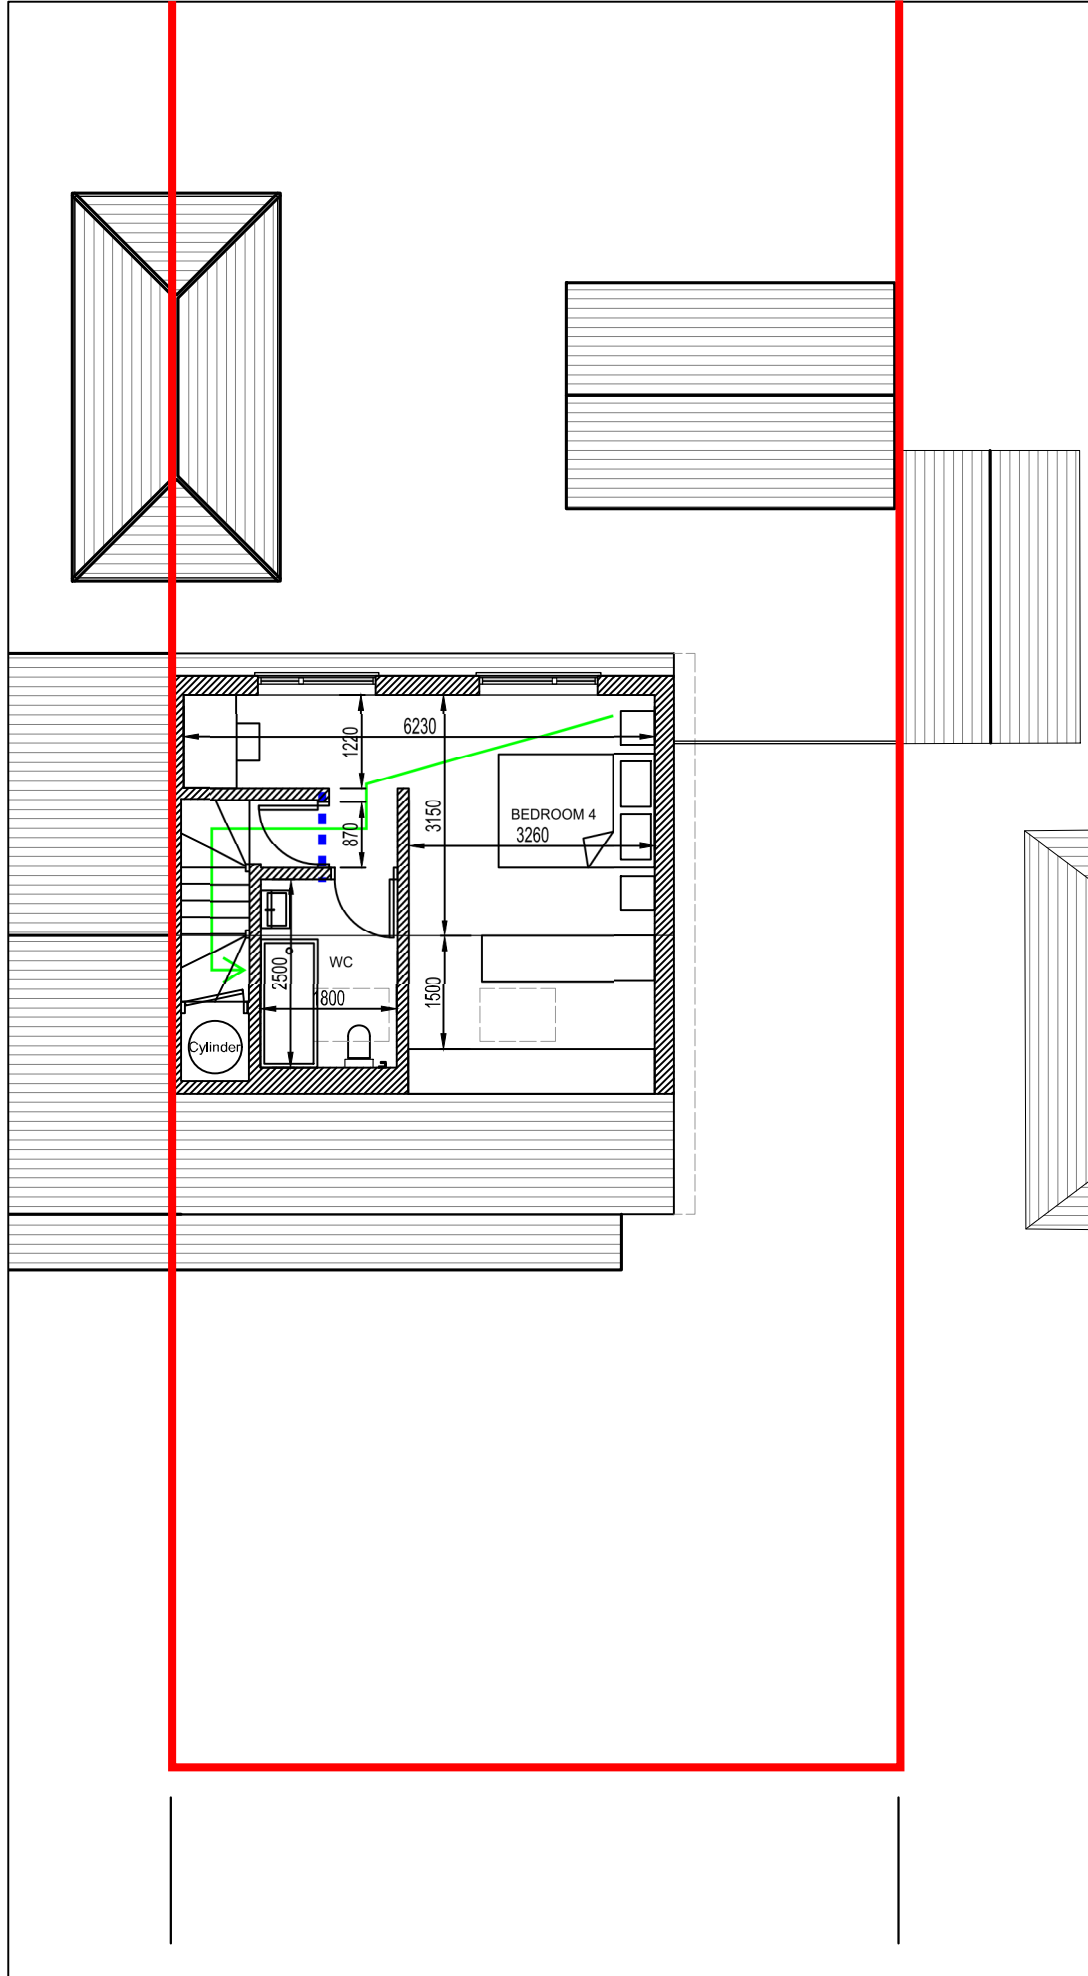

ISSUE	COMMENTS	DATE
/	Planning Application	10/05/24
A	Planning Application	11/05/24
B	Planning Application	21/07/24

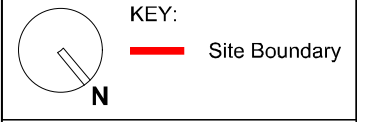

■ ■ ■ FD30 Fire door  
 → Fire escape route (Unchanged from existing)

CLIENT  
Virginia Tao

APPLICATION AGENT  
SEKSOON LTD,  
29 GREEN LANE, KT3 5BN  
email: seksoon@live.co.uk

Contractor must survey site and ensure the dimension are adequate. All work to comply to Building Regulations and NHBC standard details or manufacture's details. All structural info to be check with engineer and structrua drawings.

DRAWING STATUS  
FOR PLANNING

PROJECT  
43 LAMMAS ROAD,  
RICHMOND,  
TW10 7YD

DRAWING TITLE  
PROPOSED LOFT &  
ROOF PLAN  
(LOFT) FIRE PLAN

1ST ISSUE DATE 10 MAY 2024	SCALE 1 : 100 @ A3	ISSUE NO. <b>B</b>
DRAWN RS	CHECK	
PROJECT NO. 24208LAR	DRAWING NO. 01-005	

Do not scale dimensions from drawings  
This is for planning application only, not for construction. Report all discrepancies to client immediately.  
This drawing is to be read in conjunction with all relevant documents and drawings.

01 PROPOSED LOFT PLAN (FIRE PLAN)  
01\_005 Scale 1:100

02 PROPOSED ROOF PLAN (FIRE PLAN)  
01\_005 Scale 1:100