



01  
02\_003  
**EXISTING FRONT ELEVATION**  
Scale 1:100



02  
02\_003  
**EXISTING REAR ELEVATION**  
Scale 1:100

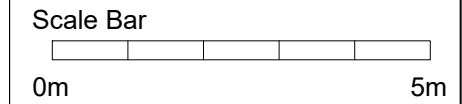

- KEYS:**
- ⓪1 Existing concrete interlocking tiles on pitch roof.
  - ⓪2 Existing window
  - ⓪3 Existing chimney
  - ⓪4 Existing garden store
  - ⓪5 Existing front garden
  - ⓪6 Existing Garden fence & gate

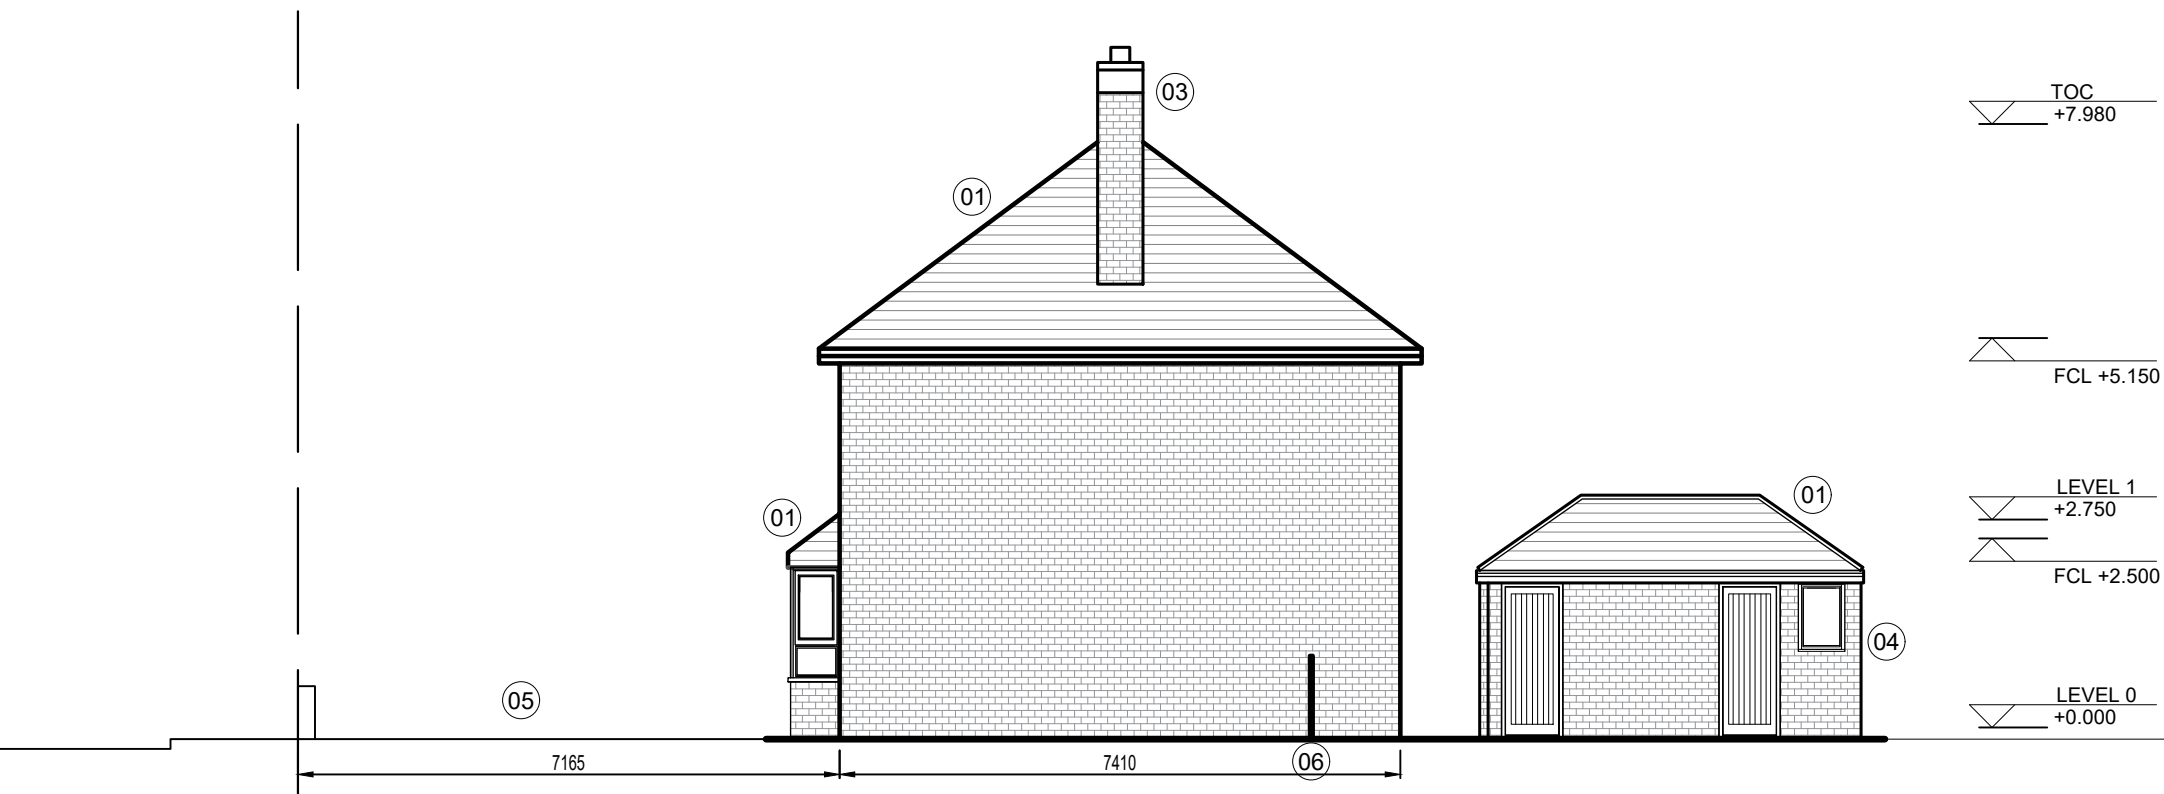

03  
02\_003  
**EXISTING SIDE ELEVATION**  
Scale 1:100

ISSUE	COMMENTS	DATE
/	Planning Application	21/07/24

**CLIENT**  
Virginia Tao

**APPLICATION AGENT**  
SEKSOON LTD,  
29 GREEN LANE, KT3 5BN  
email: seksoon@live.co.uk

Contractor must survey site and ensure the dimension are adquate. All work to comply to Building Regulations and NHBC standard details or manufacture's details. All structural info to be check with engineer and structural drawings.

**DRAWING STATUS**  
**FOR PLANNING**

**PROJECT**  
43 LAMMAS ROAD,  
RICHMOND,  
TW10 7YD

**DRAWING TITLE**  
**EXISTING ELEVATIONS**

1ST ISSUE DATE 21 JUL 2024	SCALE 1:100 @ A3	ISSUE NO. /
DRAWN RS	CHECK	
PROJECT NO. 24208LAR	DRAWING NO. 02-003	

Do not scale dimensions from drawings  
This is for planning application only, not for construction. Report all discrepancies to client immediately.  
This drawing is to be read in conjunction with all relevant documents and drawings.