


01 EXISTING GROUND FLOOR PLAN  
02\_001 Scale 1:100

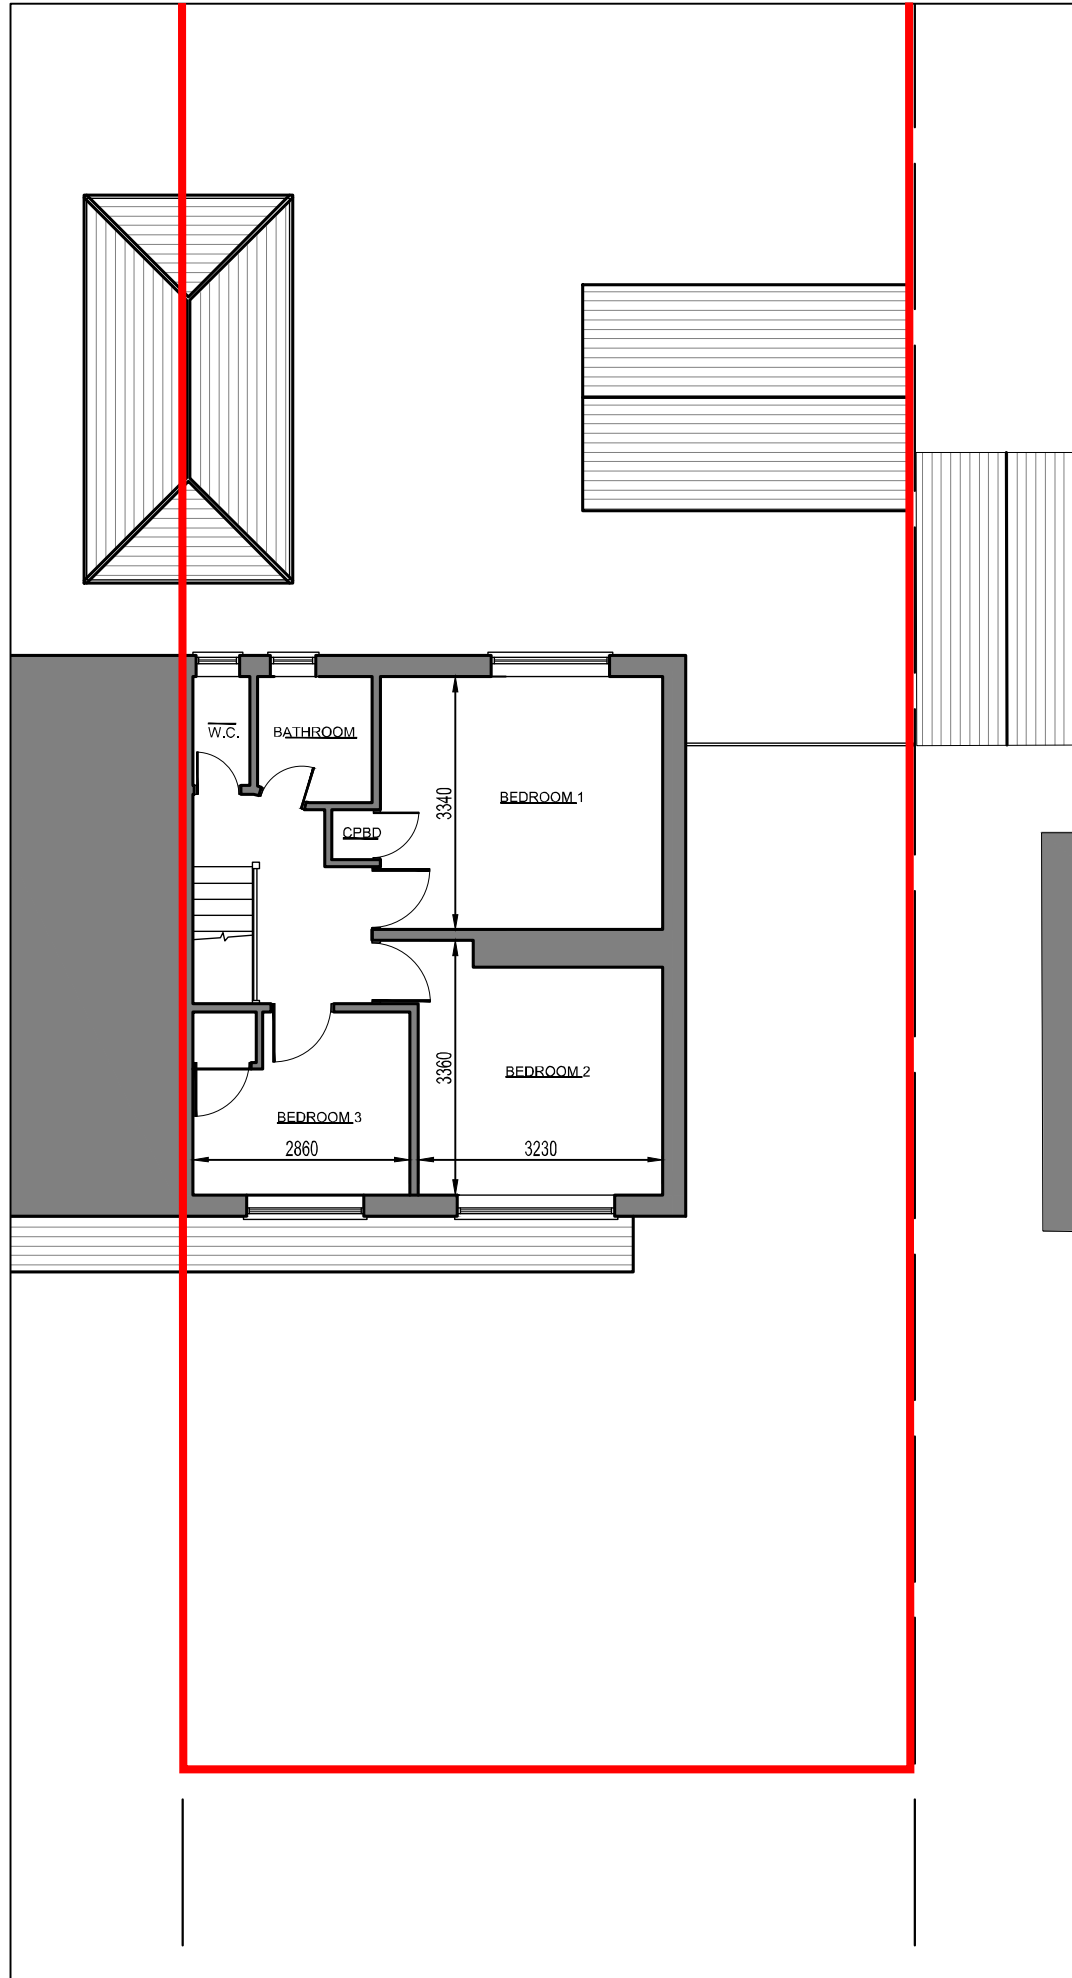

02 EXISTING FIRST FLOOR PLAN  
02\_001 Scale 1:100

**Scale Bar**  
 0m  5m

**Note:**  
 For overall site layout, refers to site plan. Existing garden layout or landscaping are not indicated.

ISSUE	COMMENTS	DATE
/	Planning Application	21/07/24

**KEY:**  
 N  
 Site Boundary

**CLIENT**  
 Virginia Tao

**APPLICATION AGENT**  
 SEKSOON LTD,  
 29 GREEN LANE, KT3 5BN  
 email: seksoon@live.co.uk

Contractor must survey site and ensure the dimension are adquate. All work to comply to Building Regulations and NHBC standard details or manufacture's details. All structural info to be check with engineer and structrua drawings.

**DRAWING STATUS**  
 FOR PLANNING

**PROJECT**  
 43 LAMMAS ROAD,  
 RICHMOND,  
 TW10 7YD

**DRAWING TITLE**  
 EXISTING GROUND &  
 FIRST FLOOR PLAN

1ST ISSUE DATE 21 JUL 2024	SCALE 1 : 100 @ A3	ISSUE NO. /
DRAWN RS	CHECK	
PROJECT NO. 24208LAR	DRAWING NO. 02-001	

Do not scale dimensions from drawings. This is for planning application only, not for construction. Report all discrepancies to client immediately. This drawing is to be read in conjunction with all relevant documents and drawings.