


BOUNDARY LINE

BOUNDARY LINE

REAR GARDEN


FRONT

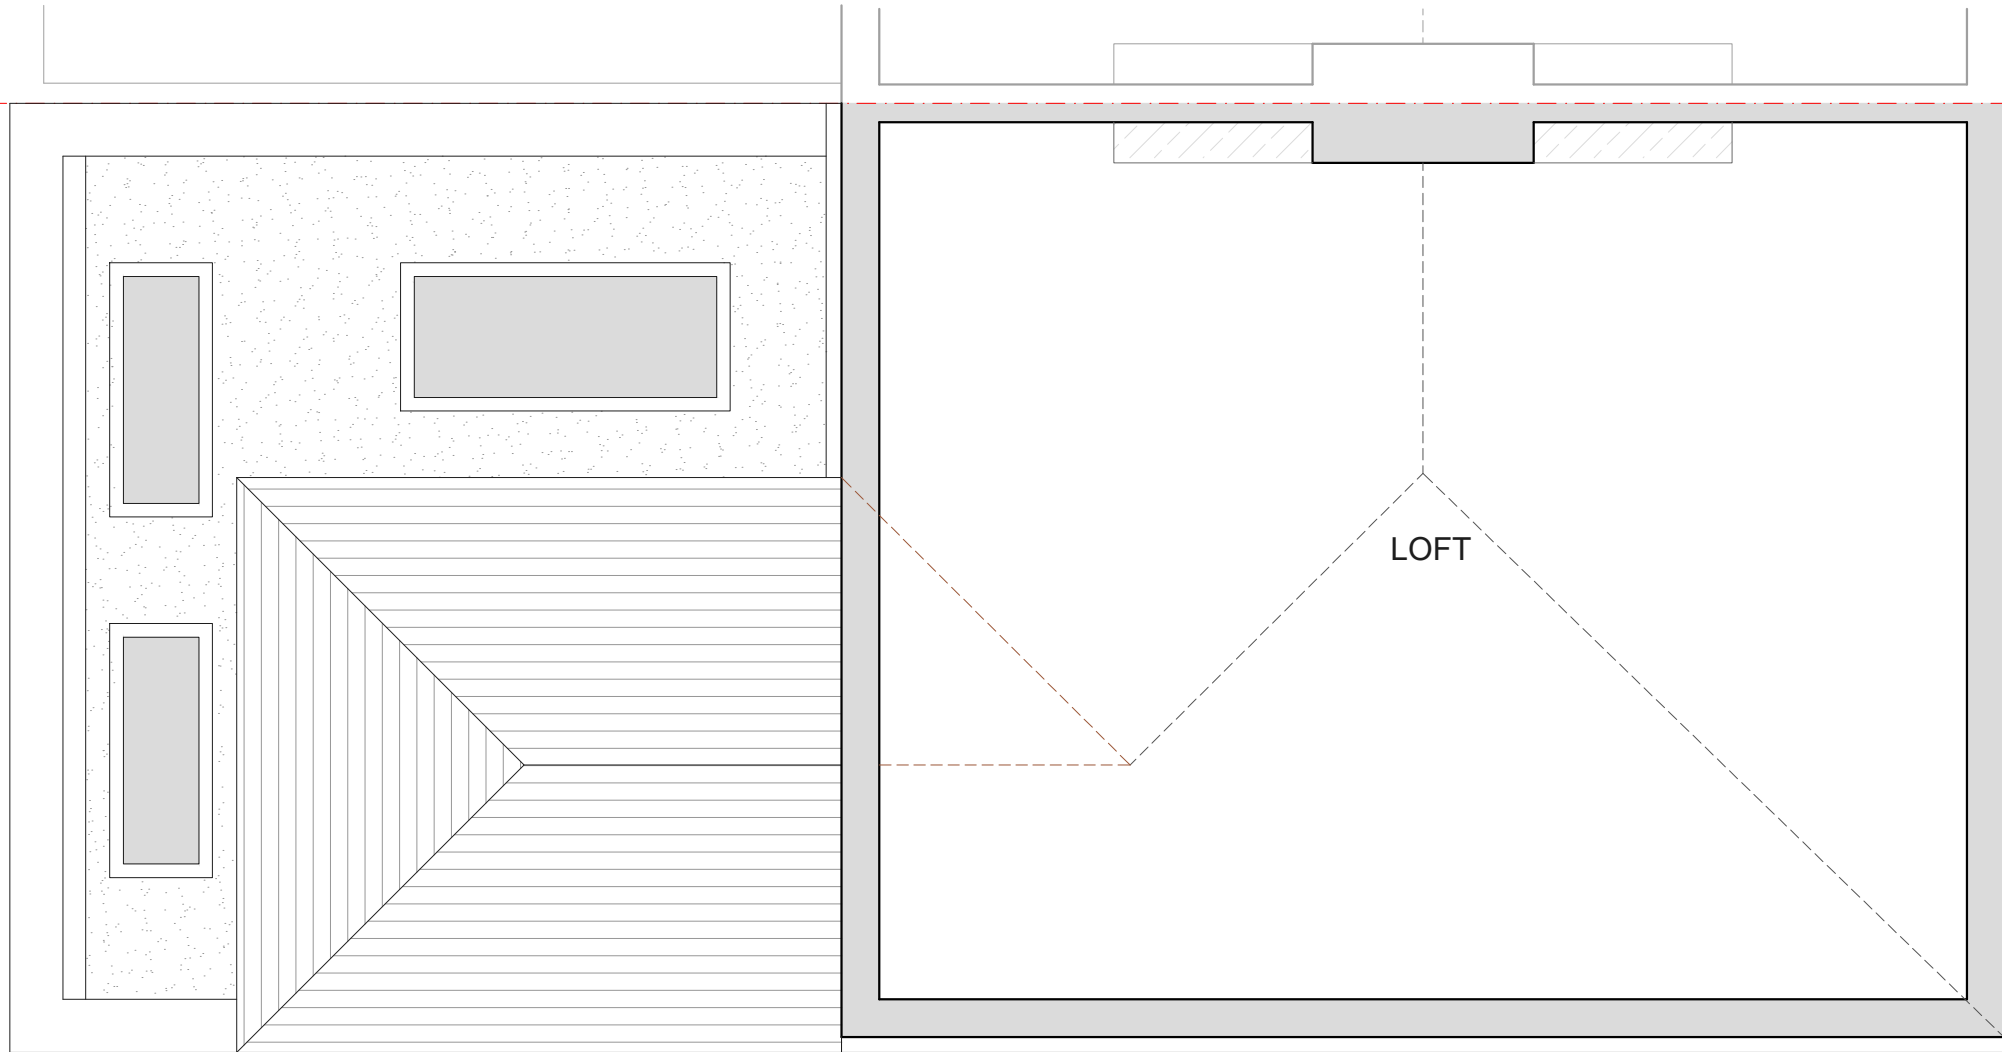

BOUNDARY LINE

BOUNDARY LINE

PROPOSED LOFT FLOOR PLAN
SCALE 1:50

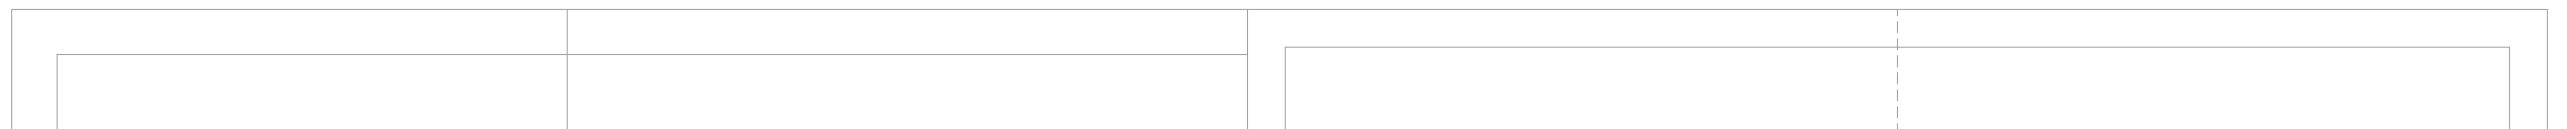

CLIENT

**STEVEN AUSTIN AND
CHRISTIAN SPECHT**

PROJECT

**34 QUEENS ROAD TEDDINGTON
TW11 0LR**

DRAWING TITLE

**PROPOSED LOFT
FLOOR PLAN**

THESE DRAWINGS WILL BE RECONCILED WITH BEACON PROJECT MANAGEMENT LTD QUOTATION. DRAWINGS TO BE READ IN CONJUNCTION WITH RELEVANT DRAWING AND SPECS. FIGURED DIMENSIONS FOR PLANNING AND BUILDING CONTROL APPROVALS ONLY. DIMENSIONS SHOULD NOT BE RELIED UPON FOR THE PURPOSES OF ORDERING MATERIALS OR PLACING SUB-CONTRACT ORDERS, OR THE PLACEMENT OF ORDERS WITH THIRD PARTIES. THIRD PARTY SUPPLIERS TO TAKE THEIR OWN SITE MEASUREMENTS. INTERNAL LAYOUTS ARE TO BE FINALIZED WITH PROJECT MANAGER ON SITE. THE PROJECT MANAGER WILL MAKE HIS OWN INITIAL ASSESSMENT OF DRAWINGS AND WILL NEED TO CONTACT US FOR ANY AMENDMENTS OR ALTERATIONS TO DRAWINGS IF REQUIRED AFTER HIS OWN ON-SITE INVESTIGATION PRIOR TO COMMENCEMENT OF ANY BUILDING WORKS. DESIGN TEAM ACCEPTS NO LIABILITY WHATSOEVER IF ANY ISSUES IN PROPOSED DESIGN NOT RAISED BY THE PROJECT MANAGER BEFORE COMMENCEMENT OF BUILDING WORKS. THE PROJECT MANAGER TO ORDER ALL STEEL WORKS AFTER SEEKING THE APPROVAL OF BUILDING CONTROL OFFICER. IN THE EVENT THAT A CONTRACTOR OTHER THAN BEACON PROJECT MANAGEMENT LTD IS APPOINTED TO EXECUTE THE WORKS, BEACON EXTENSIONS/LOFTS ACCEPTS NO LIABILITY WHATSOEVER FOR THE SPECIFICATION, CALCULATION OR OTHER STRUCTURAL OR NON-STRUCTURAL INFORMATION AS IT SO EXISTS PERTAINING TO THE PROPOSED WORKS CONTAIN HEREWITH.

DRAWING NO.

PP-08

REV.

DATE

18-07-24

DRAWN

FZ-K

SCALE

1:50@A3



Meters @ 1:50 @ A3

REV	DATE	NOTES



Lofts | Extensions

Beacon Project Management Ltd
2nd Floor Front, 5-7 Kingston Hill Kingston
upon Thames Surrey, KT2 7PW
Telephone: 020 8715 0893
Email: info@beaconlofts.co.uk
www.beaconlofts.co.uk