




Proposed Ground Floor Plan  
1:100

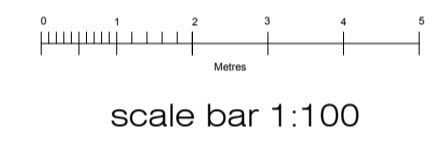


Location Plan  
1:1250

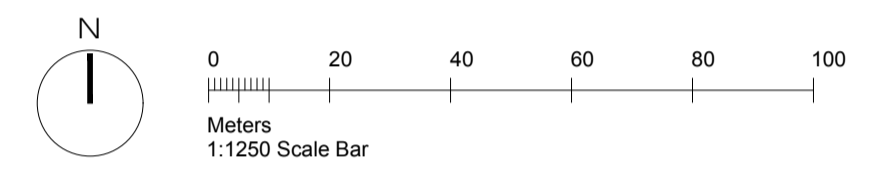


scale bar 1:100

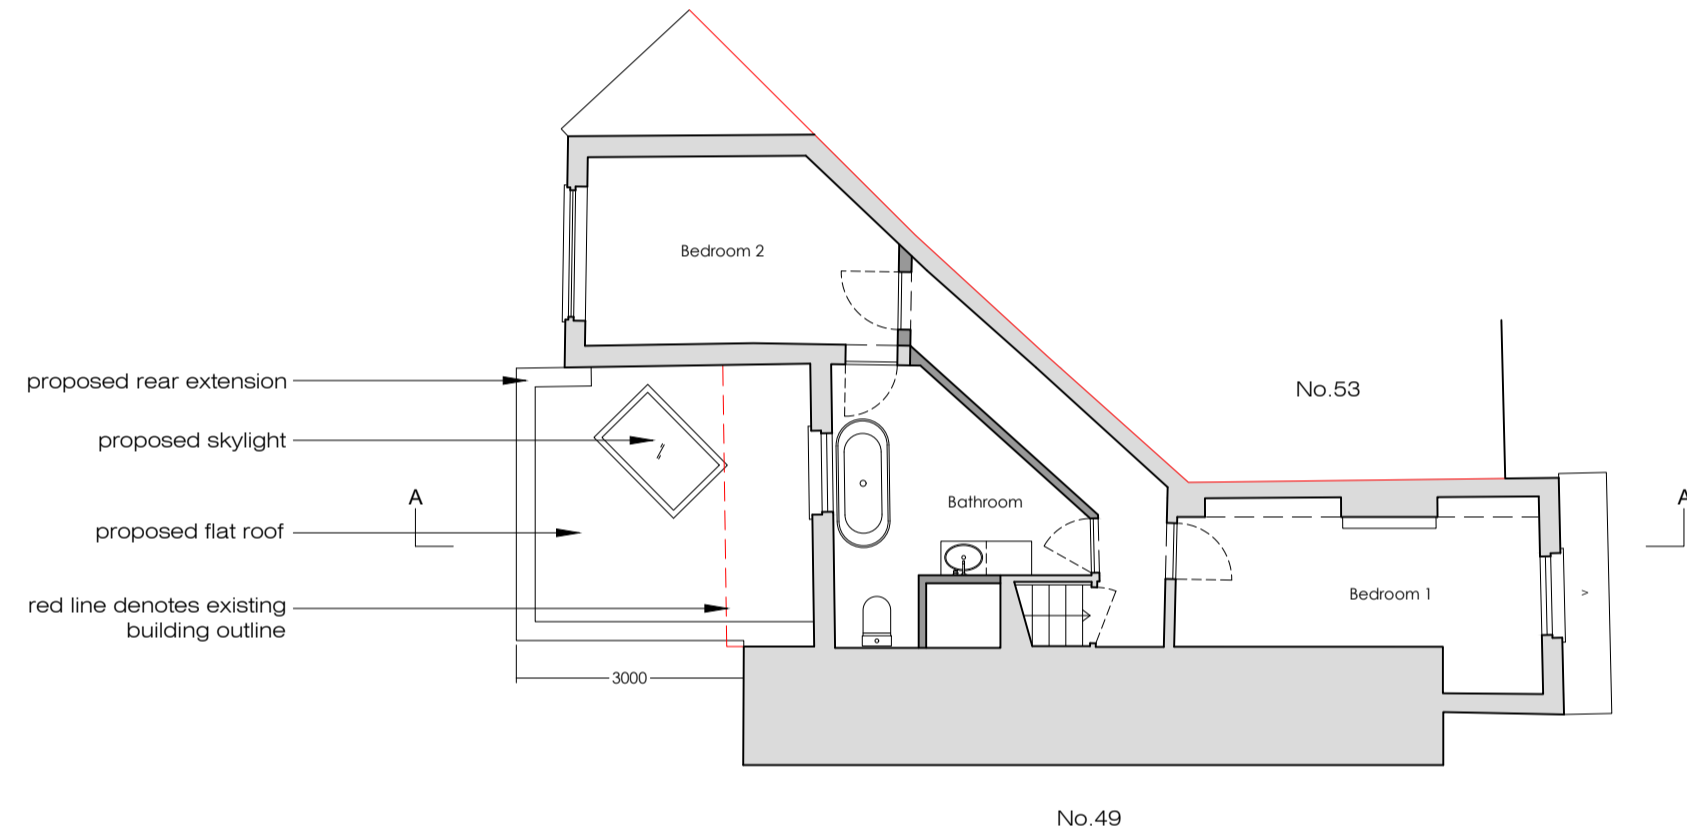

Proposed First Floor Plan  
1:100

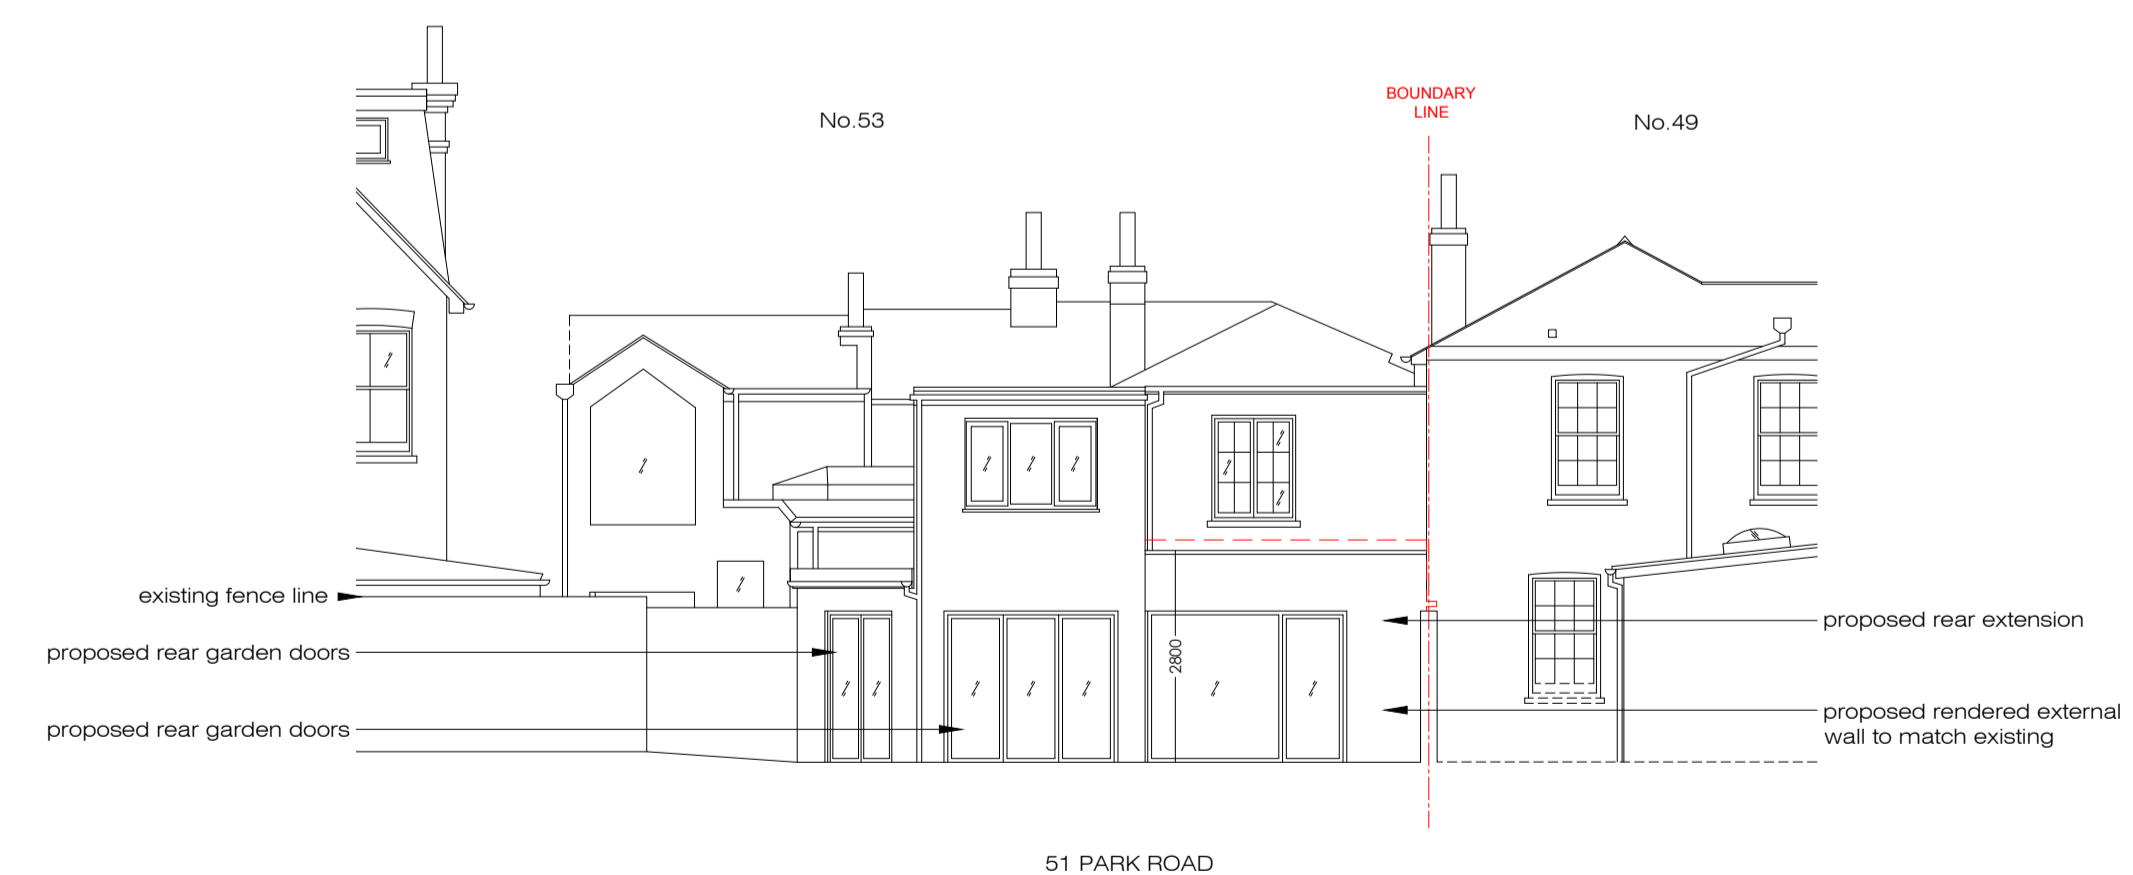


Proposed Rear/South Elevation  
1:100

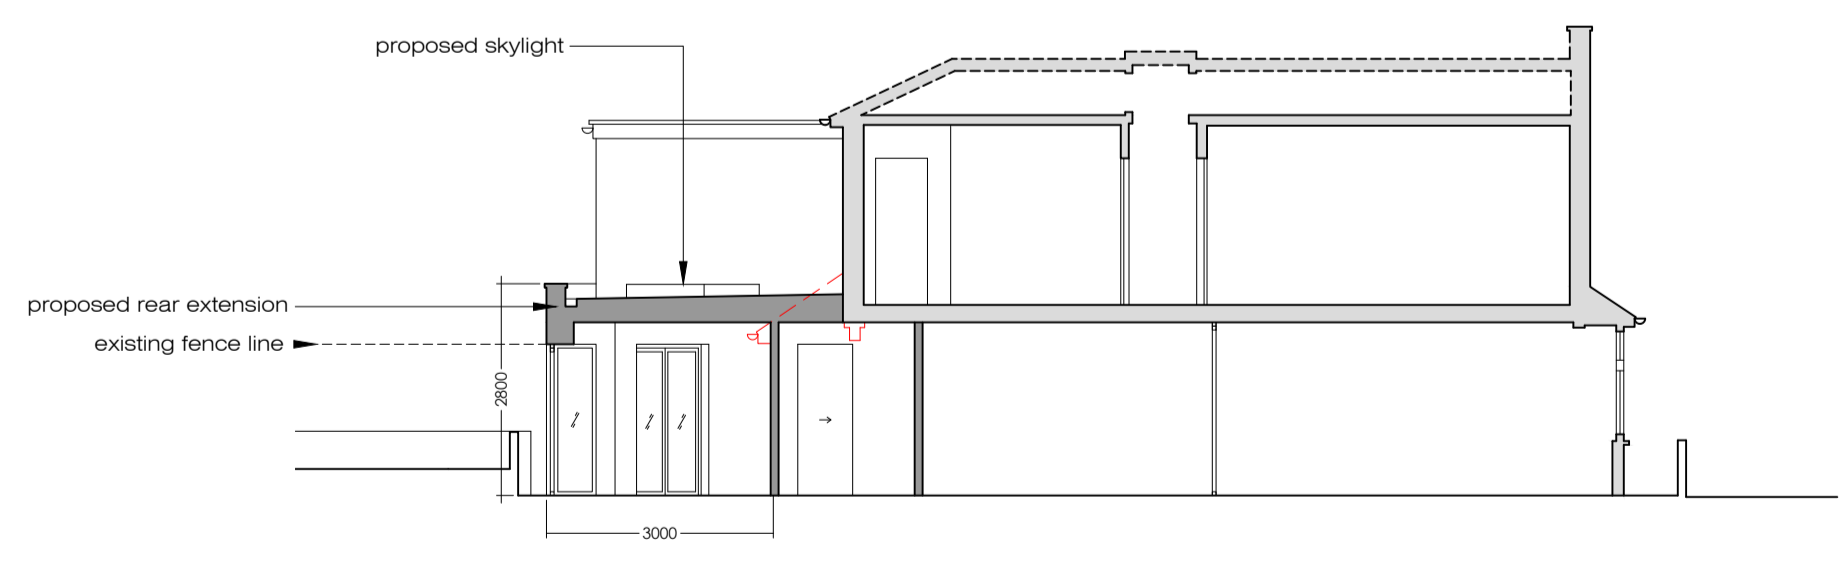

Proposed Section A-A  
1:100



Proposed Front/North Elevation  
1:100

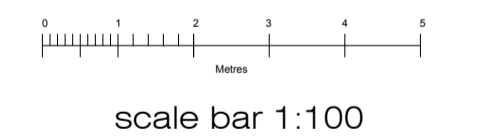

scale bar 1:100

Survey by others: PM  
ref: 107-23

REVISIONS		
REV	DATE	BRIEF DESCRIPTION
A	240723	Change to the patio area

IMPORTANT NOTES:  
DO NOT SCALE FROM THIS DRAWING.  
REPORT ANY ERRORS, OMISSIONS OR INCONSISTENCIES TO ARCHITECTURE WK IMMEDIATELY.  
DIMENSIONS TO BE CHECKED ON SITE BEFORE FABRICATION.  
THIS DRAWING IS FOR THE FOLLOWING PURPOSE ONLY:  
SKETCH  TENDER  CONTRACT   
TENDER  then signed at CONTRACT

TO BE READ IN CONJUNCTION WITH THE FOLLOWING DRAWINGS ISSUED BY AWK & OTHERS:		
DWG No.	DWG TITLE	ISSUED BY

**architecture : wk ltd.**  
© copyright protected  
The Powder Rooms  
69-71 Broad Street  
Teddington TW11 8QZ  
Tel. 0208 977 6999  
Website : www.architecturewk.com  
Email : studio@architecturewk.com

JOB TITLE 51 Park Road, KT1 4AS			
DWG TITLE Proposed Plans, Section & Elevations			
DWG NO. 1399-PL-01		REV A	
SCALE as shown @ A1	DRAWN BY sb	CHECK BY wk	DATE Jul '24