



2 PROPOSED - FRONT ELEVATION 1:100

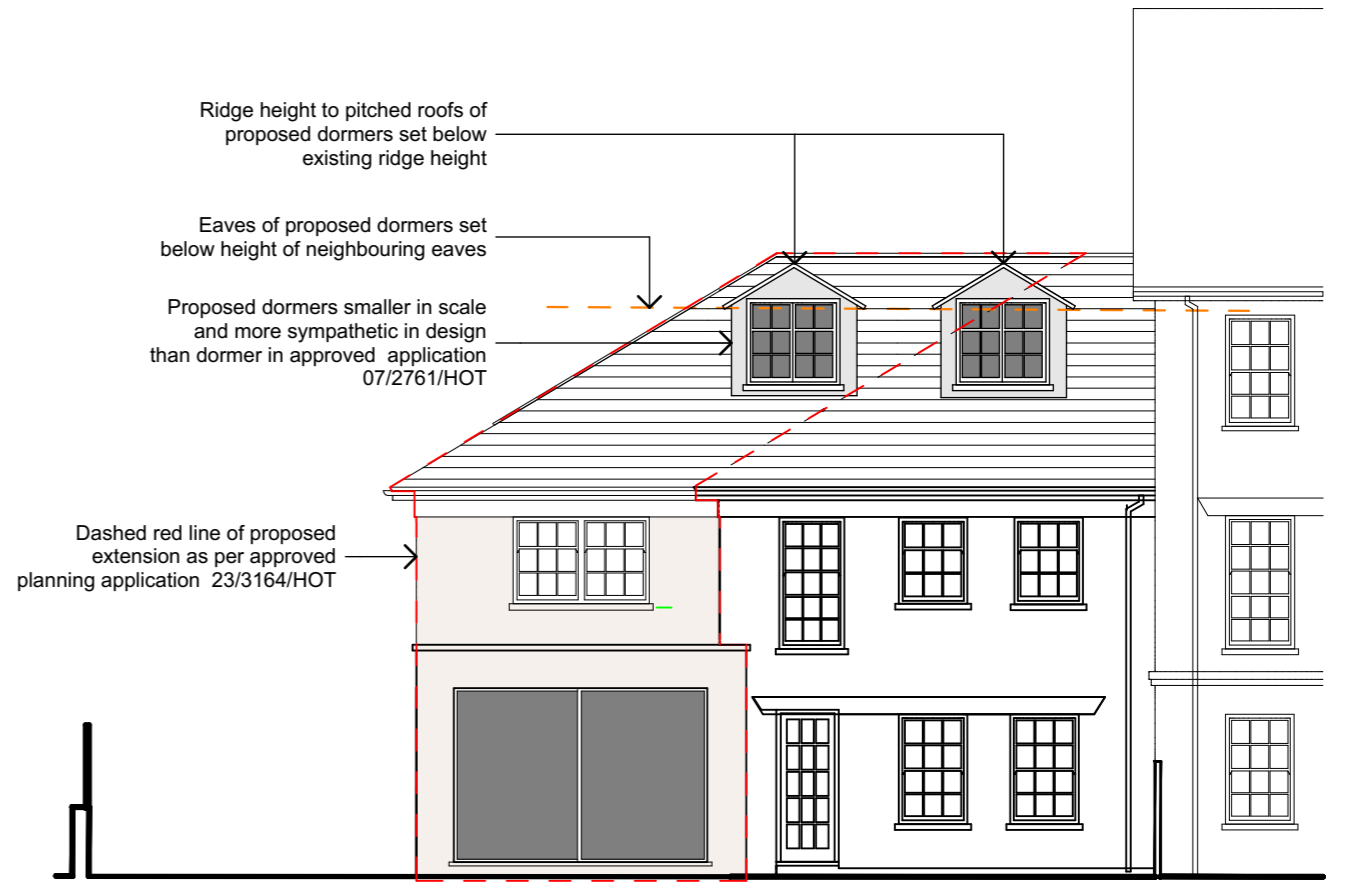

1 PROPOSED - REAR ELEVATION 1:100

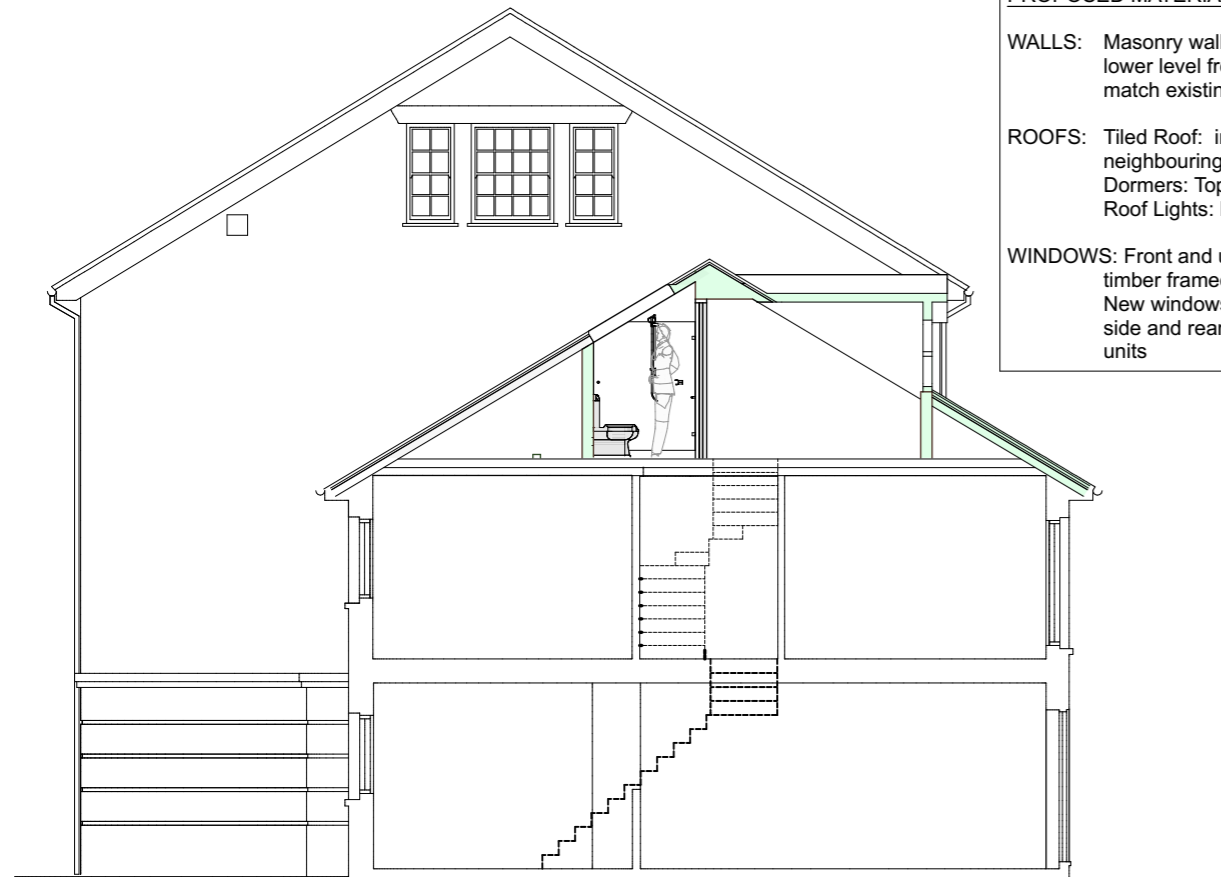

4 PROPOSED - SECTION 1:100

**PROPOSED MATERIALS**

**WALLS:** Masonry walls - rendered to match existing at lower level front elevations and Brickwork to match existing for upper, rear and side walls


**ROOFS:** Tiled Roof: in tiles to match existing and neighbouring buildings  
Dormers: Top and cheeks in lead work  
Roof Lights: Metal framed double glazed units

**WINDOWS:** Front and upper level windows Painted timber framed double glazed to match existing .  
New windows to extension at ground floor level side and rear in metal framed double glazed units



3 PROPOSED - SIDE ELEVATION 1:100

This drawing is not to be scaled. All dimensions to be checked on site before production or work begins on site.

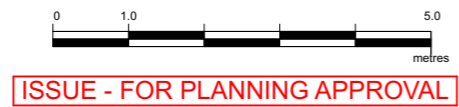

**MARQUE**  
ARCHITECTURE + DESIGN

e: mark@maad.design  
p: +44 7545 223 204  
a: 79 Clapham Manor St  
London SW4 6DR

**ALTERATIONS + EXTENSION**  
16 CHESTER CLOSE  
LONDON SW13 0JE

Title  
PROPOSED  
SECTION AND ELEVATIONS

Scale 1:100 @ A3  
Date JULY 2024

Project P-142  
Drawing No. TP-03