



Existing Front Elevation



Proposed Front Elevation

REV	DATE	COMMENT	DRW	CHK
03	23/07/2024	Planning issue	HV	HM
02	17/07/2024	Planning issue	HV	HM
01	17/07/2024	Planning issue	HV	HM
00	28/06/2024	Initial issue	HV	HM






NOTES
 These drawings are for planning purposes only. All dimensions indicated are subject to alterations on site. Confirm all dimensions prior to ordering materials and commencing construction.

My-architect

Busworks,
 39-41 North Road,
 London
 N7 9DP
 T 02030388753 E harry.molyneux@my-architect.io

PROJECT
 10 Plevna Road, Hampton, TW12 2BP
 DRAWING
 Elevations
 SCALE
 1:100 @ A3
 STATUS
 Planning

DRAWING No. **482/02/200** REVISION **P03**

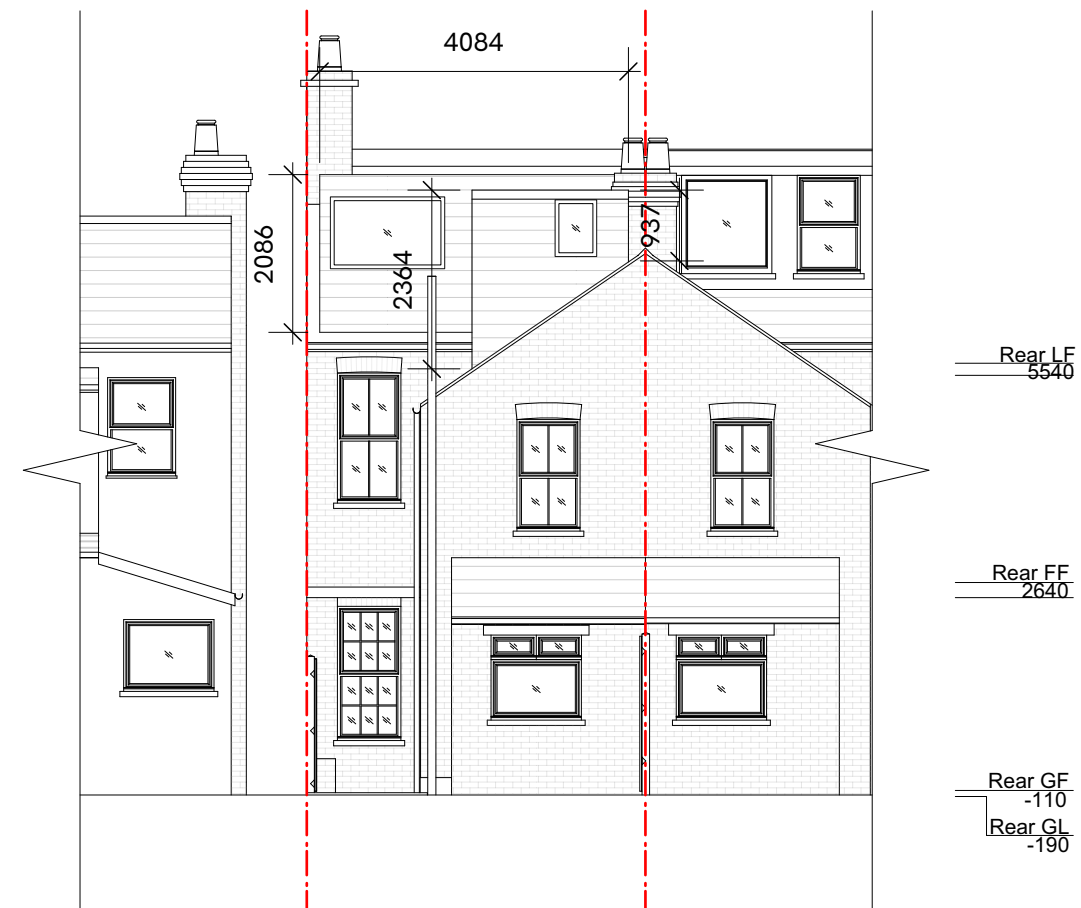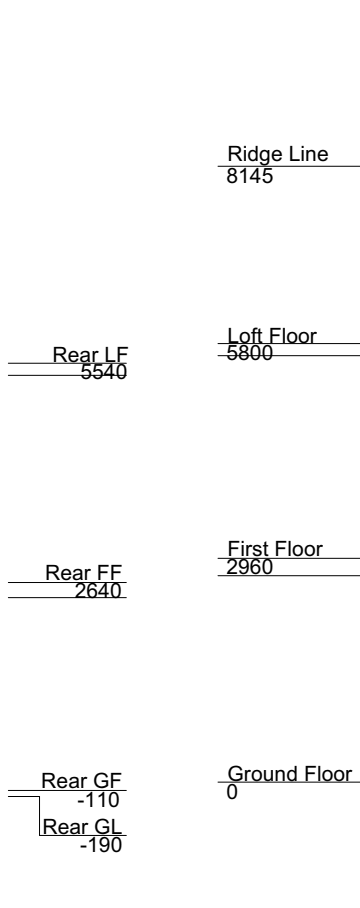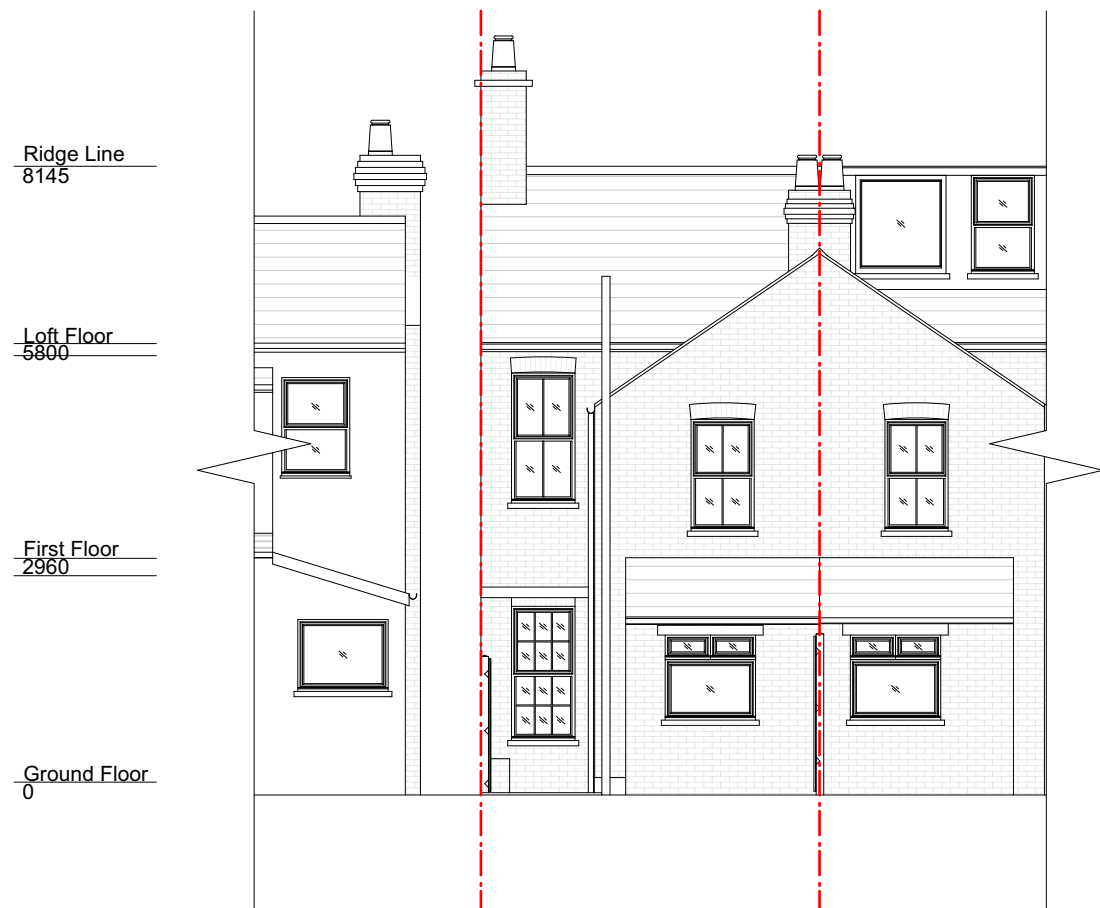

REV	DATE	COMMENT	DRW	CHK
03	23/07/2024	Planning issue	HV	HM
02	17/07/2024	Planning issue	HV	HM
01	17/07/2024	Planning issue	HV	HM
00	28/06/2024	Initial issue	HV	HM



NOTES
 These drawings are for planning purposes only. All dimensions indicated are subject to alterations on site. Confirm all dimensions prior to ordering materials and commencing construction.

My-architect

Busworks,
 39-41 North Road,
 London
 N7 9DP
 T 02030388753 E harry.molyneux@my-architect.io

PROJECT
 10 Plevna Road, Hampton, TW12 2BP
 DRAWING
 Elevations
 SCALE
 1:100 @ A3
 STATUS
 Planning

DRAWING No. **482/02/201** REVISION **P03**

Existing Rear Elevation

Proposed Rear Elevation



REV	DATE	COMMENT	DRW	CHK
03	23/07/2024	Planning issue	HV	HM
02	17/07/2024	Planning issue	HV	HM
01	17/07/2024	Planning issue	HV	HM
00	28/06/2024	Initial issue	HV	HM



NOTES
 These drawings are for planning purposes only. All dimensions indicated are subject to alterations on site. Confirm all dimensions prior to ordering materials and commencing construction.

My-architect

Busworks,
 39-41 North Road,
 London
 N7 9DP
 T 02030388753 E harry.molyneux@my-architect.io

PROJECT
 10 Plevna Road, Hampton, TW12 2BP

DRAWING
 Side Elevation

SCALE
 1:100 @ A3

STATUS
 Planning

DRAWING No. **482/02/202** REVISION **P03**

Existing Side Elevation



REV	DATE	COMMENT	DRW	CHK
03	23/07/2024	Planning issue	HV	HM
02	17/07/2024	Planning issue	HV	HM
01	17/07/2024	Planning issue	HV	HM
00	28/06/2024	Initial issue	HV	HM



NOTES
 These drawings are for planning purposes only. All dimensions indicated are subject to alterations on site. Confirm all dimensions prior to ordering materials and commencing construction.

My-architect

Busworks,
 39-41 North Road,
 London
 N7 9DP
 T 02030388753 E harry.molyneux@my-architect.io

PROJECT
 10 Plevna Road, Hampton, TW12 2BP
 DRAWING
 Side Elevation
 SCALE
 1:100 @ A3
 STATUS
 Planning

DRAWING No. **482/03/203** REVISION **P03**

Proposed Side Elevation



REV	DATE	COMMENT	DRW	CHK
03	23/07/2024	Planning issue	HV	HM
02	17/07/2024	Planning issue	HV	HM
01	17/07/2024	Planning issue	HV	HM
00	28/06/2024	Initial issue	HV	HM



NOTES
 These drawings are for planning purposes only. All dimensions indicated are subject to alterations on site. Confirm all dimensions prior to ordering materials and commencing construction.

My-architect

Busworks,
 39-41 North Road,
 London
 N7 9DP
 T 02030388753 E harry.molyneux@my-architect.io


PROJECT
 10 Plevna Road, Hampton, TW12 2BP

DRAWING
 Sections


SCALE
 1:100 @ A3

STATUS
 Planning


DRAWING No. 482/02/204 **REVISION** P03

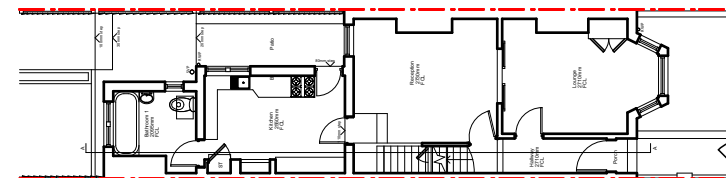

Existing Section AA

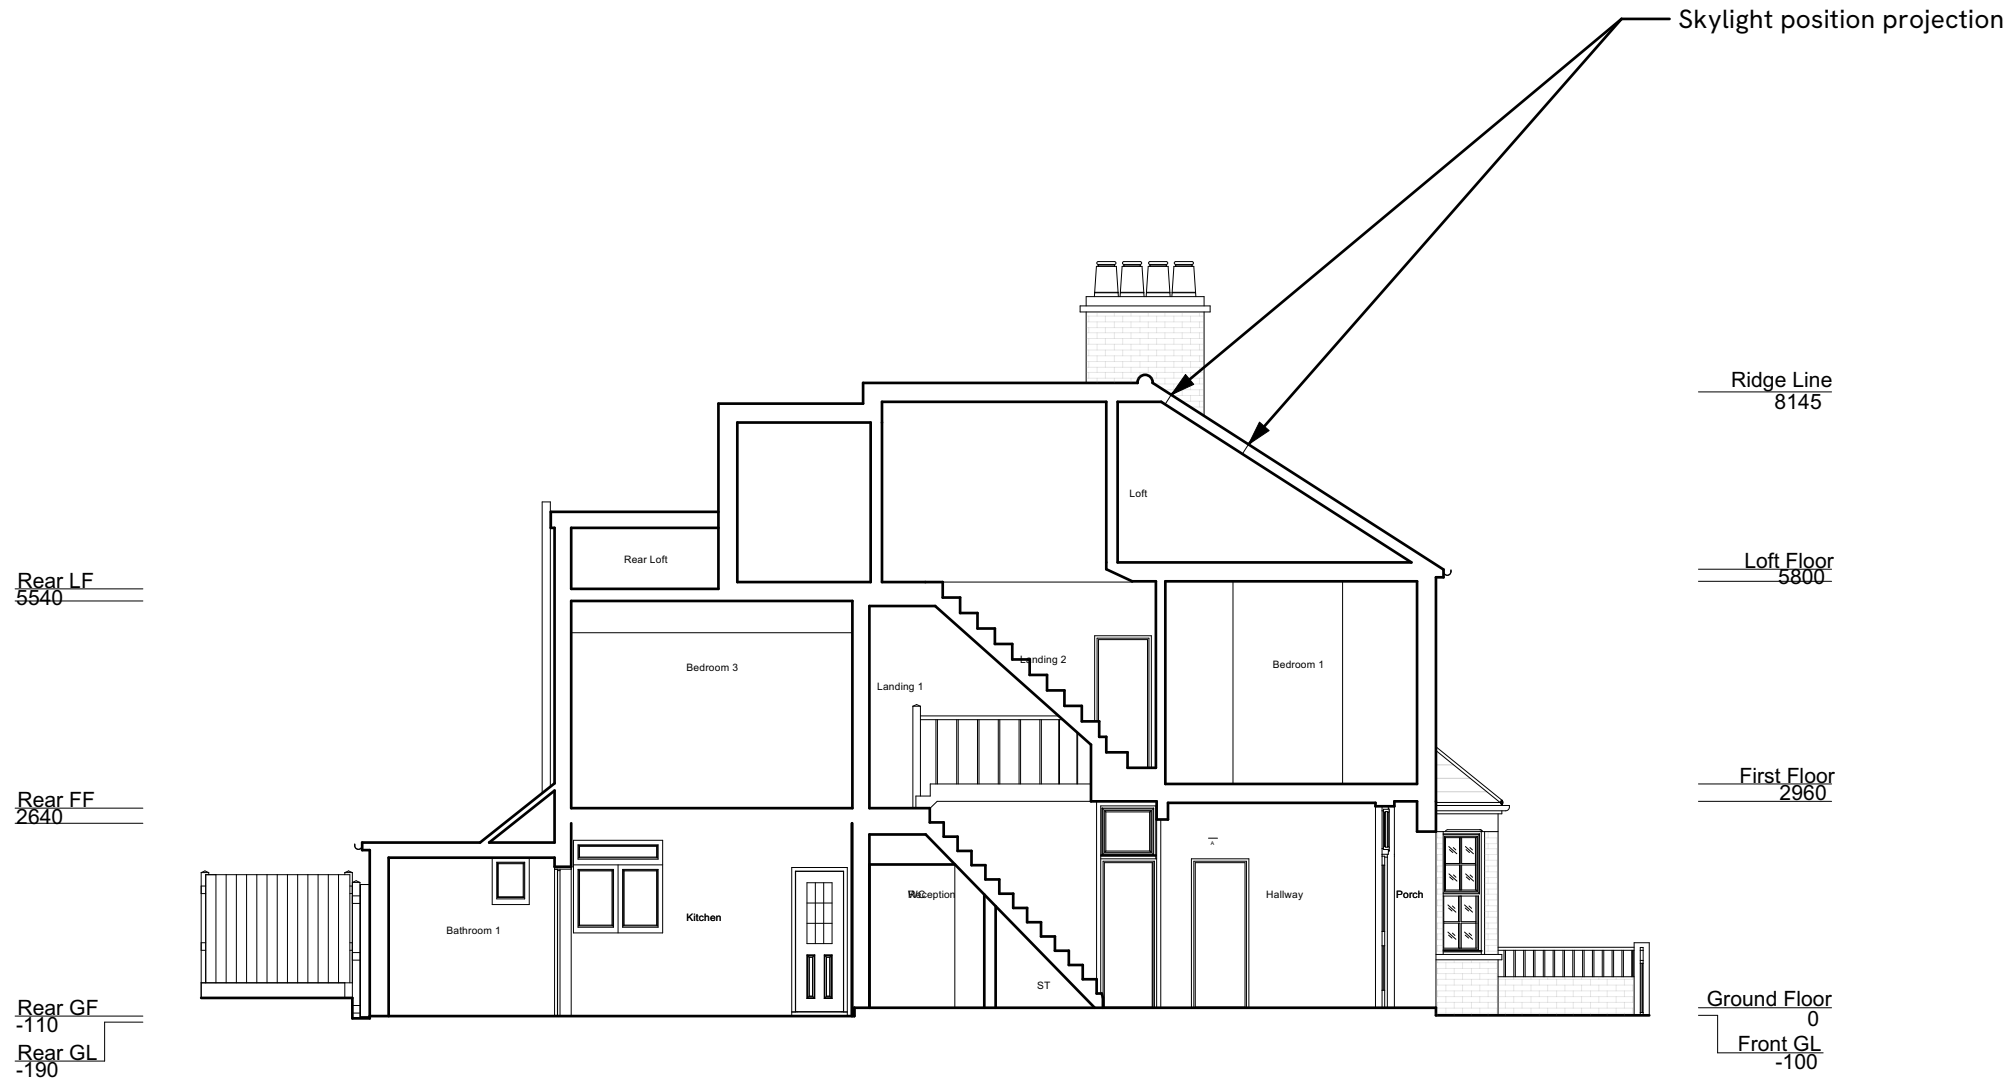

03	23/07/2024	Planning issue	HV	HM
02	17/07/2024	Planning issue	HV	HM
01	17/07/2024	Planning issue	HV	HM
00	28/06/2024	Initial issue	HV	HM
REV	DATE	COMMENT	DRW	CHK

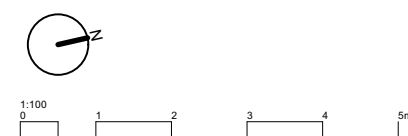

NOTES
 These drawings are for planning purposes only. All dimensions indicated are subject to alterations on site. Confirm all dimensions prior to ordering materials and commencing construction.

My-architect

Busworks,
 39-41 North Road,
 London
 N7 9DP
 T 02030388753 E harry.molyneux@my-architect.io


PROJECT
 10 Plevna Road, Hampton, TW12 2BP

DRAWING
 Sections

SCALE
 1:100 @ A3

STATUS
 Planning

DRAWING No. **482/02/205** REVISION **P03**

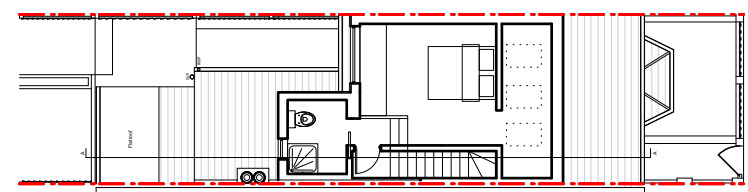

Proposed Section AA

This volume calculation is done by calculating the **SUM** of the Volumes **A**, **B** and **C** then **SUBTRACTING** Volume **D** as it is a part of the Volume of the existing roof.

TOTAL VOLUME

VOLUME A + VOLUME B - VOLUME C - VOLUME D =

$13.63 \text{ m}^3 + 4.31 \text{ m}^3 + 3.28\text{m}^3 - 4.48 \text{ m}^3 =$


16.74 m³ < 50m³

Volume A = 4.087m x 3.197m x 2.086m / 2 = 13.63 m³


Volume B = 1.984m x 0.937m x 2.319m = 4.31 m³

Volume C = 1.427m x 1.984m x 2.319m / 2 = 3.28m³

Volume D = 1.792m x 1.286m x 1.944m = 4.48 m³

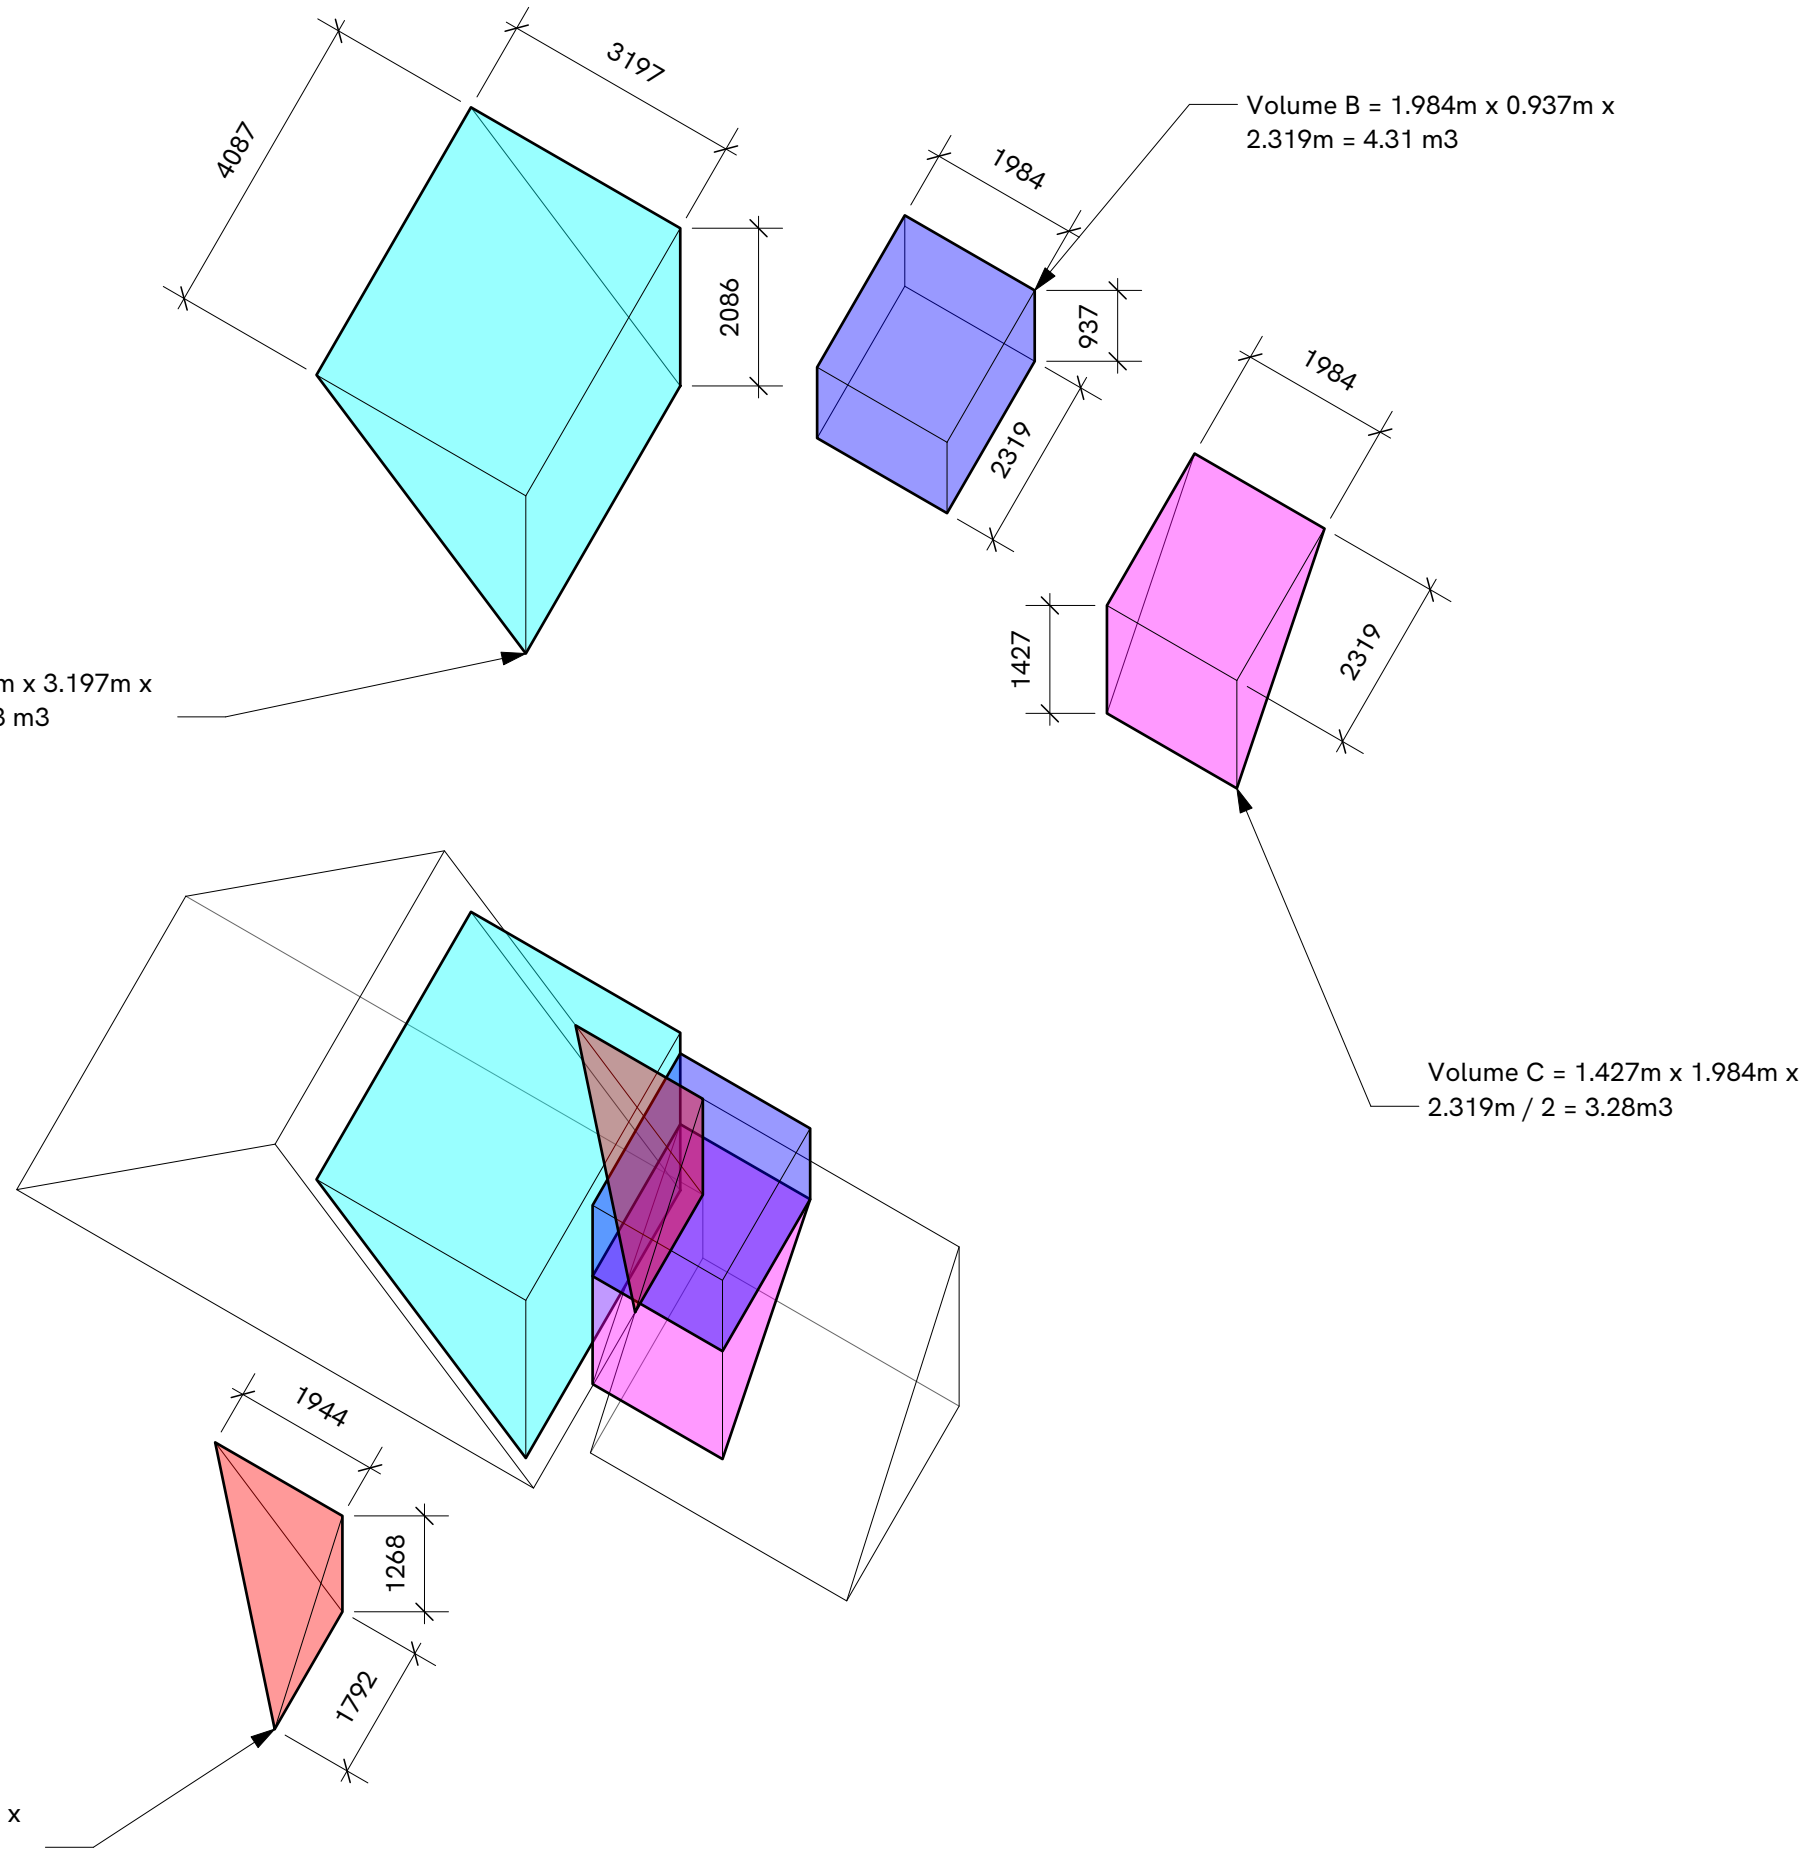

03	23/07/2024	Planning issue	HV	HM
02	17/07/2024	Planning issue	HV	HM
01	17/07/2024	Planning issue	HV	HM
00	28/06/2024	Initial issue	HV	HM
REV	DATE	COMMENT	DRW	CHK

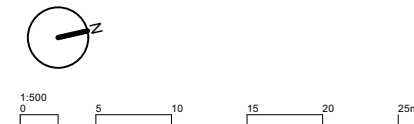

NOTES
 These drawings are for planning purposes only. All dimensions indicated are subject to alterations on site. Confirm all dimensions prior to ordering materials and commencing construction.


My-architect

Busworks,
 39-41 North Road,
 London
 N7 9DP
 T 02030388753 E harry.molyneux@my-architect.io


PROJECT
 10 Plevna Road, Hampton, TW12 2BP
 DRAWING
 Volumetric Calculations
 SCALE
 1:500 @ A3
 STATUS
 Planning

Proposed Volume Calculations

DRAWING No. **48202/206** REVISION **P03**

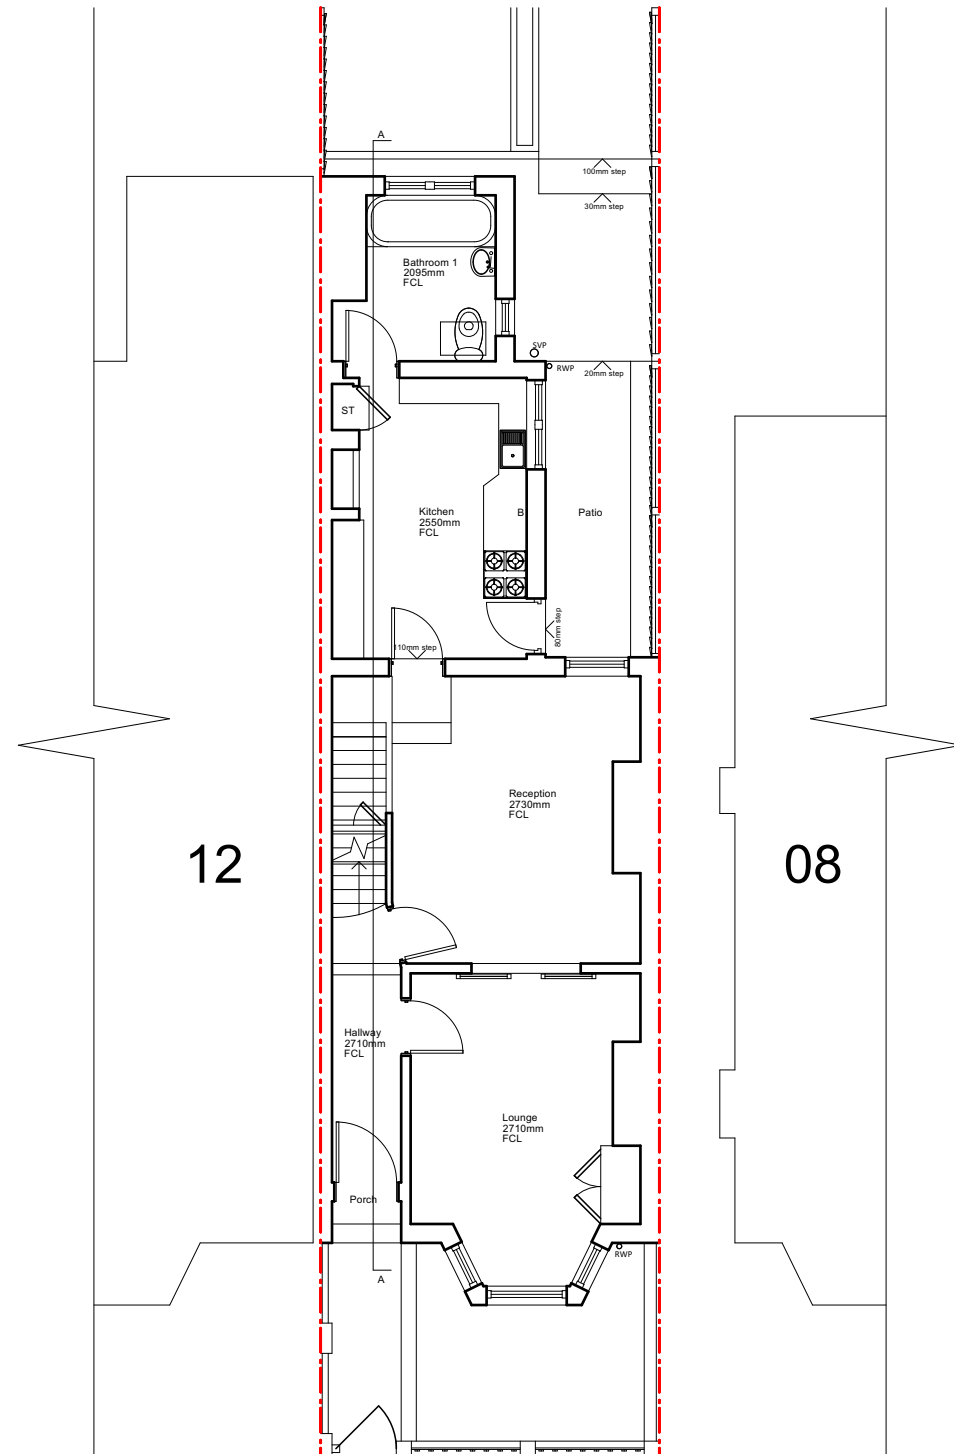


Existing Ground Floor Plan

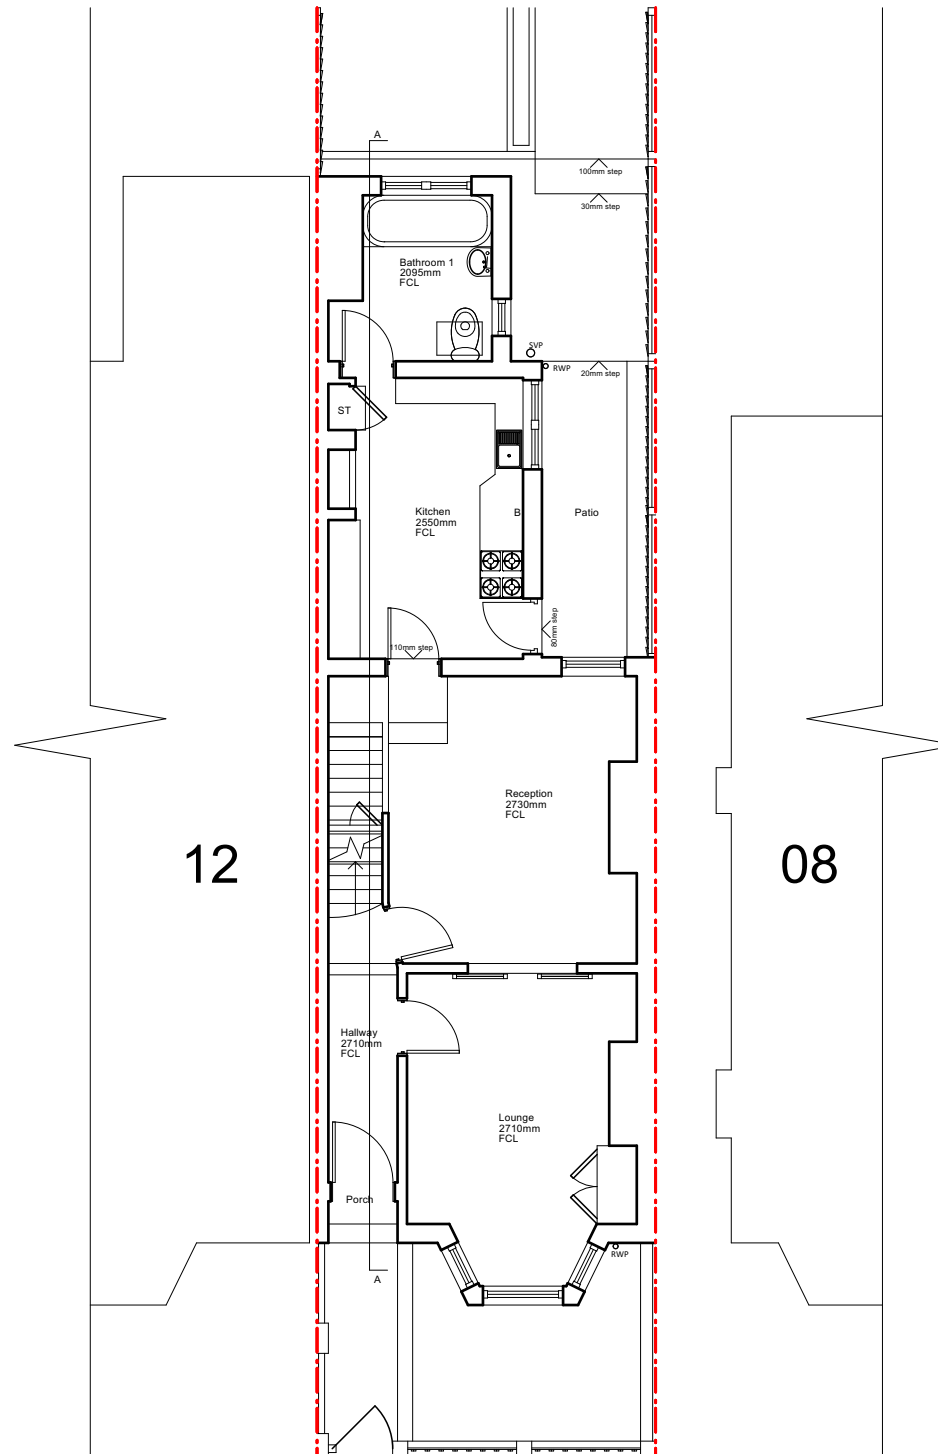

Proposed Ground Floor Plan

REV	DATE	COMMENT	DRW	CHK
03	23/07/2024	Planning issue	HV	HM
02	17/07/2024	Planning issue	HV	HM
01	17/07/2024	Planning issue	HV	HM
00	28/06/2024	Initial issue	HV	HM

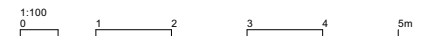

NOTES
 These drawings are for planning purposes only. All dimensions indicated are subject to alterations on site. Confirm all dimensions prior to ordering materials and commencing construction.

My-architect

Busworks,
 39-41 North Road,
 London
 N7 9DP
 T 02030388753 E harry.molyneux@my-architect.io


PROJECT
 10 Plevna Road, Hampton, TW12 2BP

DRAWING
 Floor Plans


SCALE
 1:100 @ A3

STATUS
 Planning

DRAWING No. **482/02/400** REVISION **P03**

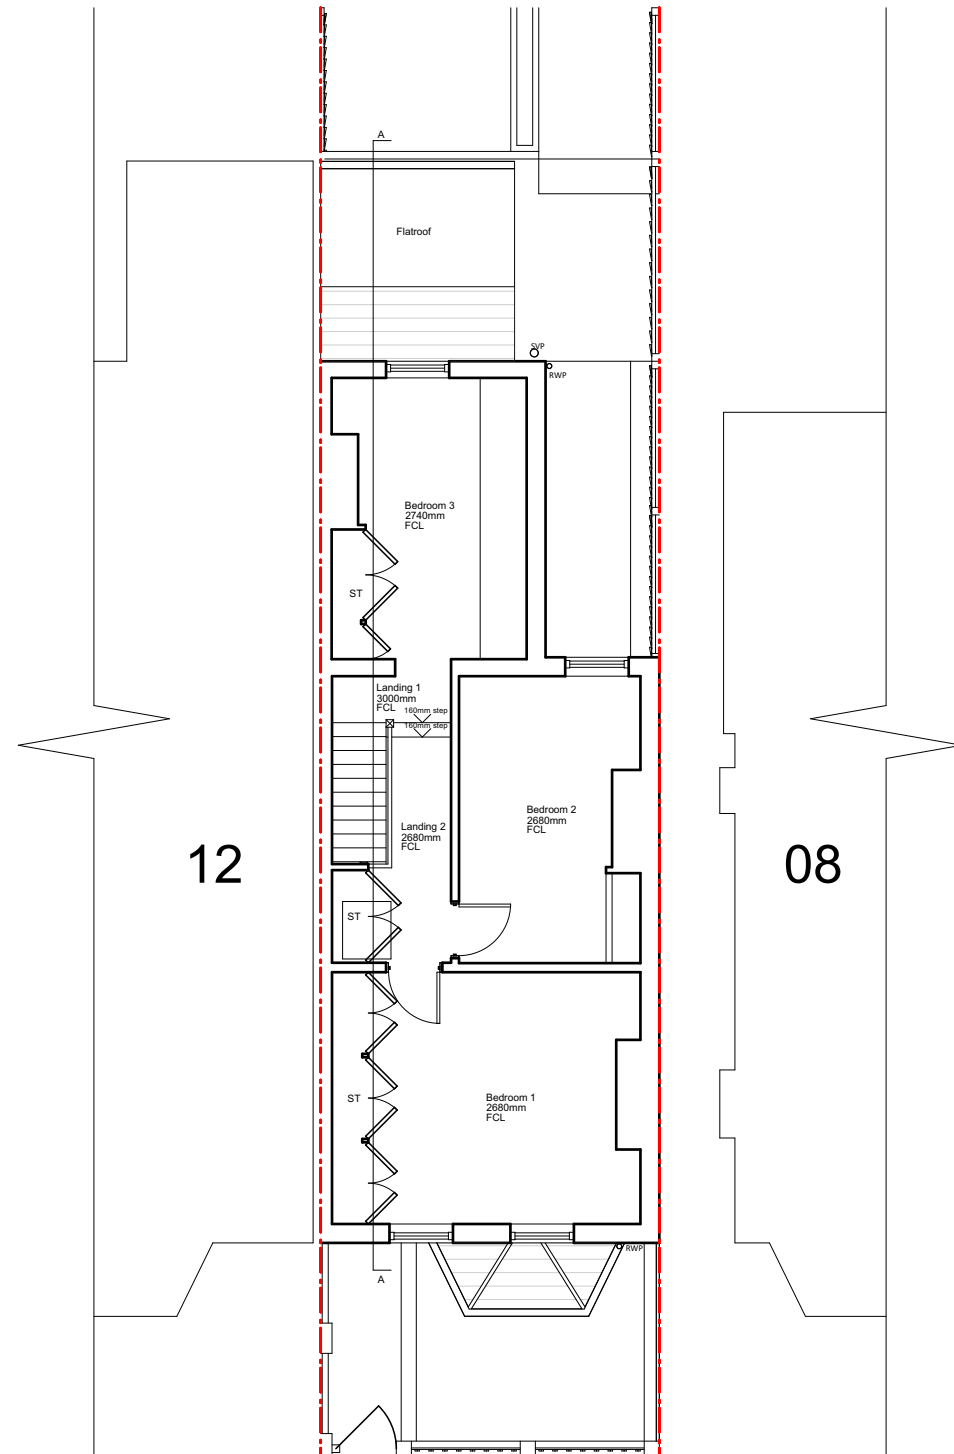

Existing First Floor Plan

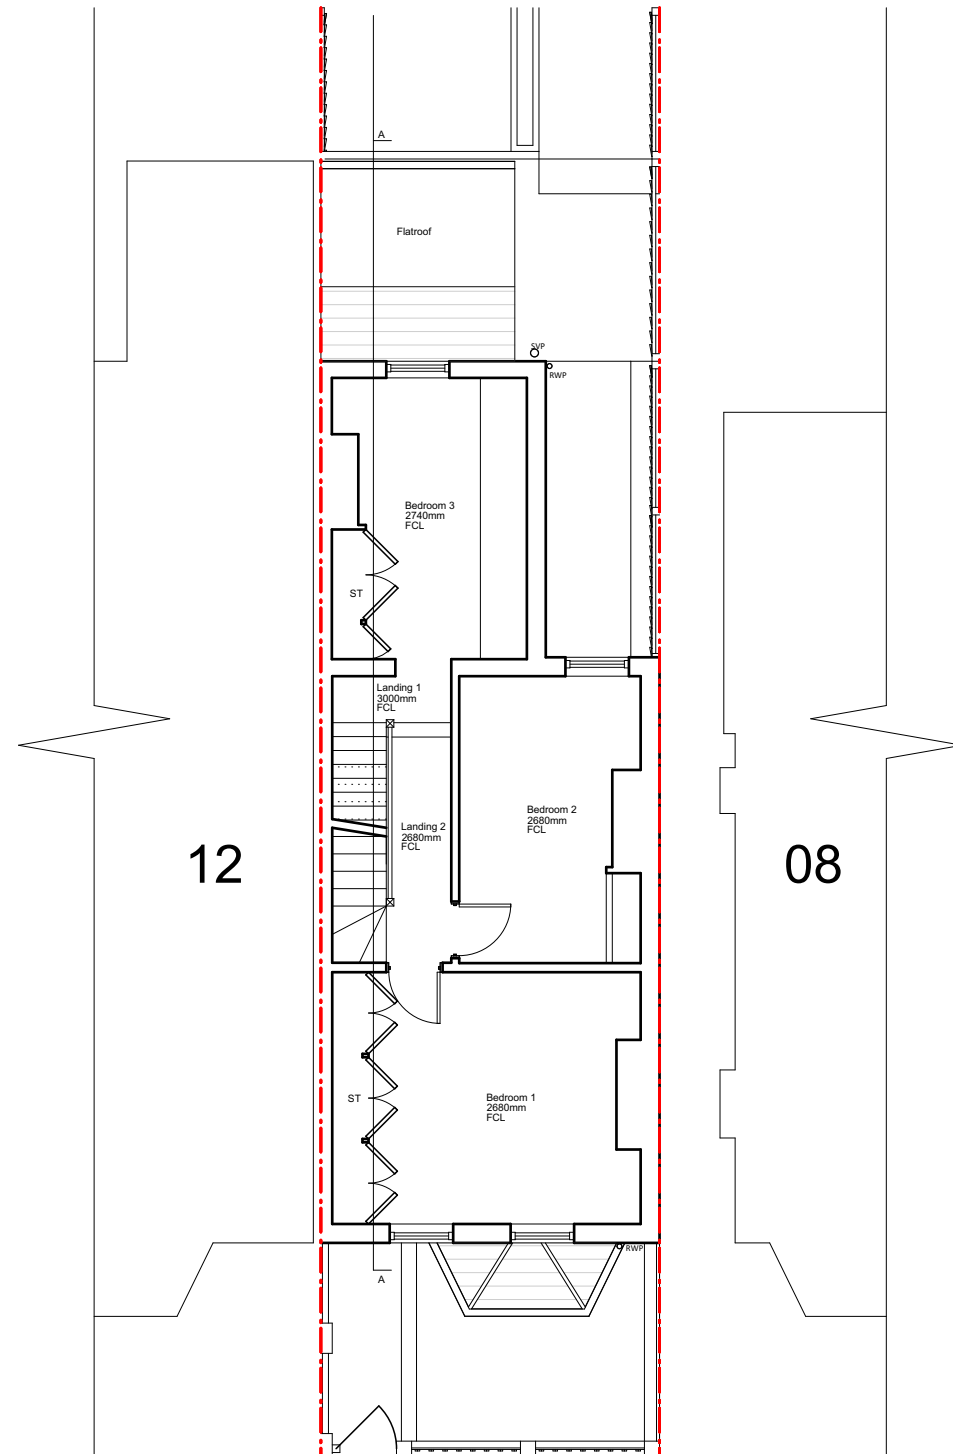

Proposed First Floor Plan

REV	DATE	COMMENT	DRW	CHK
03	23/07/2024	Planning issue	HV	HM
02	17/07/2024	Planning issue	HV	HM
01	17/07/2024	Planning issue	HV	HM
00	28/06/2024	Initial issue	HV	HM





NOTES
 These drawings are for planning purposes only. All dimensions indicated are subject to alterations on site. Confirm all dimensions prior to ordering materials and commencing construction.

My-architect

Busworks,
 39-41 North Road,
 London
 N7 9DP
 T 02030388753 E harry.molyneux@my-architect.io

PROJECT
 10 Plevna Road, Hampton, TW12 2BP
 DRAWING
 Floor Plans
 SCALE
 1:100 @ A3
 STATUS
 Planning

DRAWING No. **482/02/401** REVISION **P03**

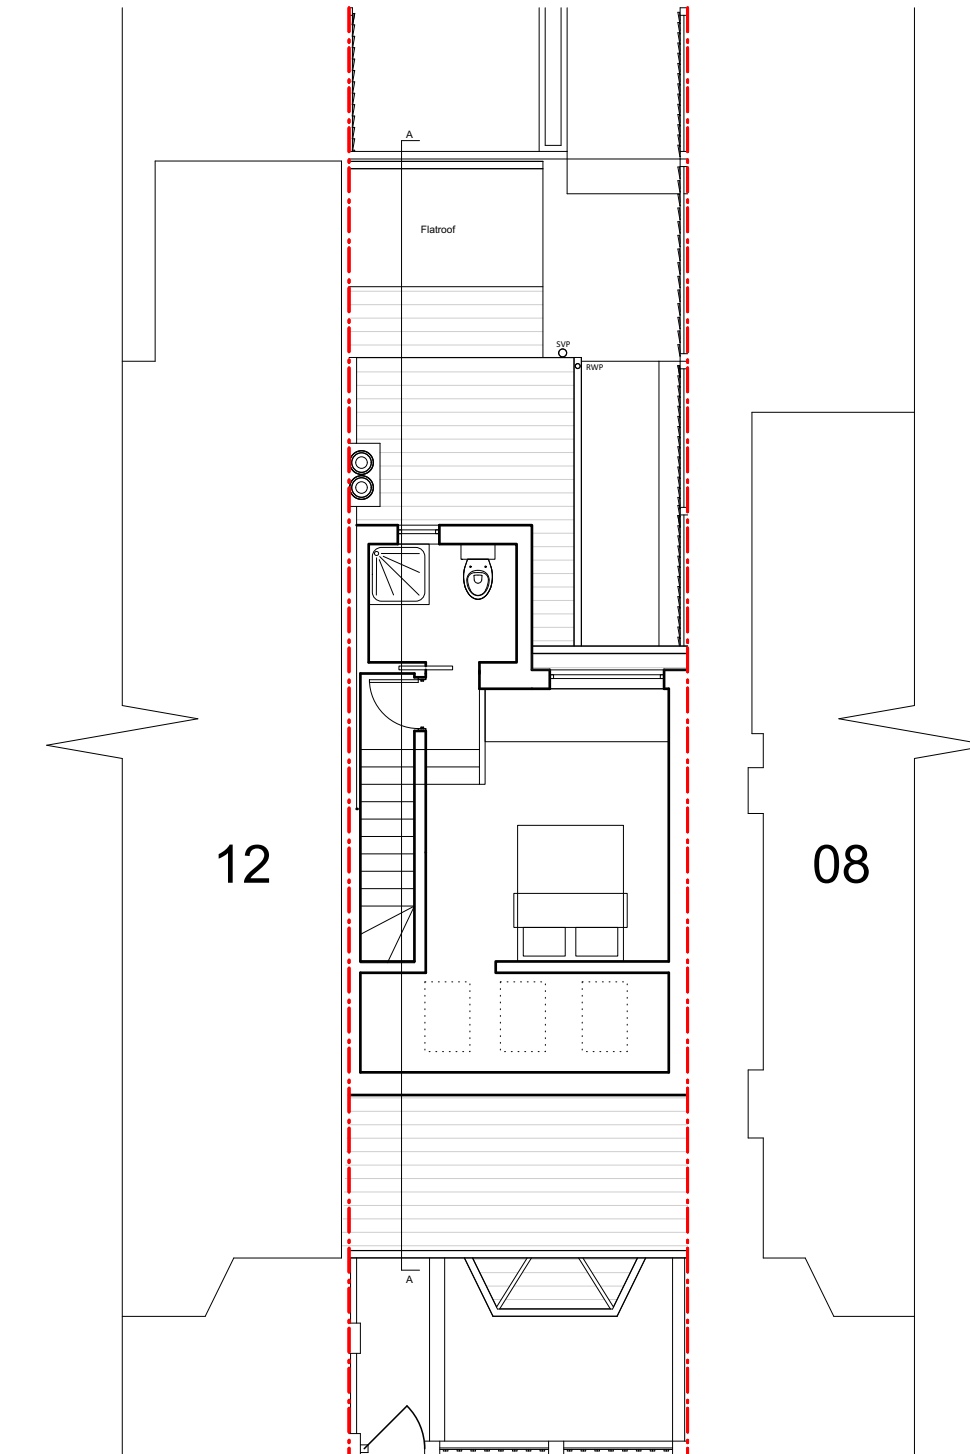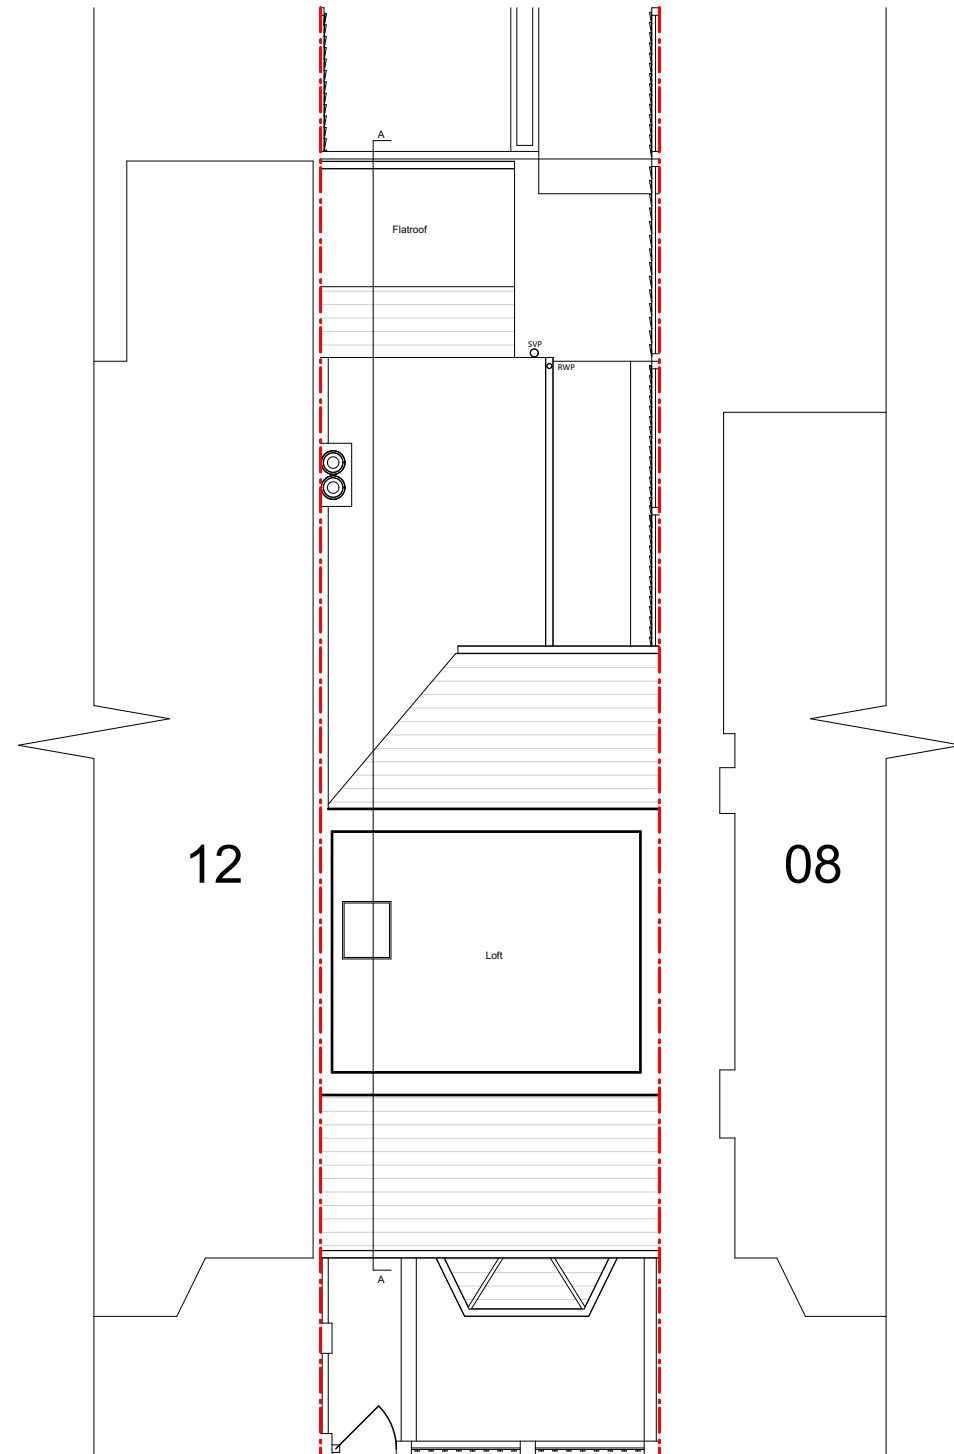

REV	DATE	COMMENT	DRW	CHK
03	23/07/2024	Planning issue	HV	HM
02	17/07/2024	Planning issue	HV	HM
01	17/07/2024	Planning issue	HV	HM
00	28/06/2024	Initial issue	HV	HM



NOTES
 These drawings are for planning purposes only. All dimensions indicated are subject to alterations on site. Confirm all dimensions prior to ordering materials and commencing construction.

My-architect

Busworks,
 39-41 North Road,
 London
 N7 9DP
 T 02030388753 E harry.molyneux@my-architect.io

PROJECT
 10 Plevna Road, Hampton, TW12 2BP

DRAWING
 Floor Plans


SCALE
 1:100 @ A3

STATUS
 Planning


DRAWING No. **482/02/402** REVISION **P03**

Existing Loft Floor Plan

Proposed Loft Floor Plan

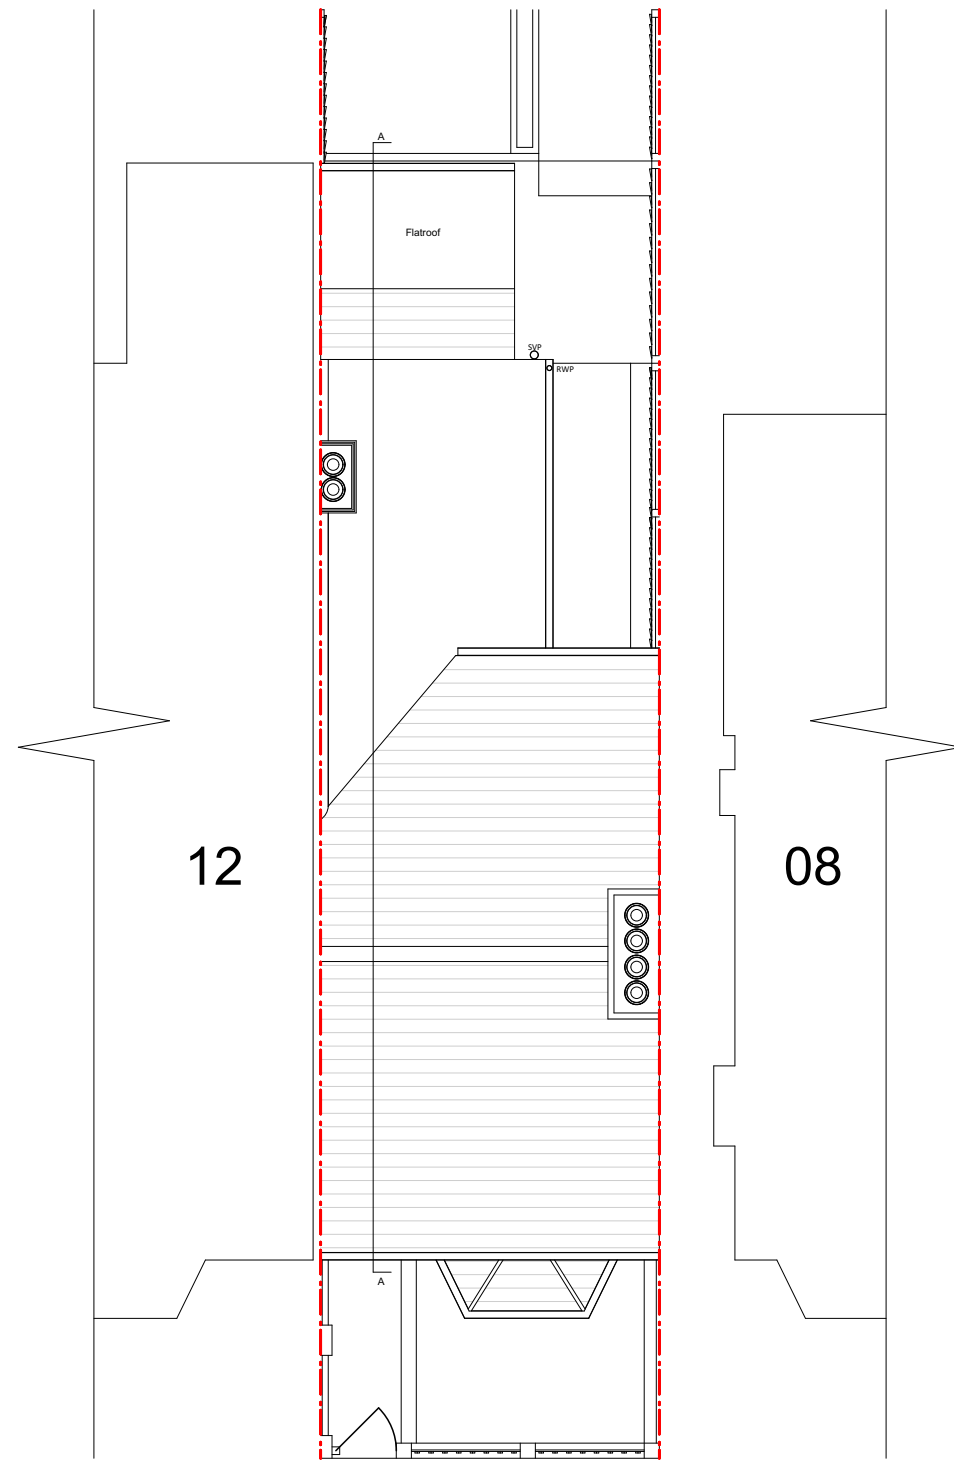

Existing Roof Plan

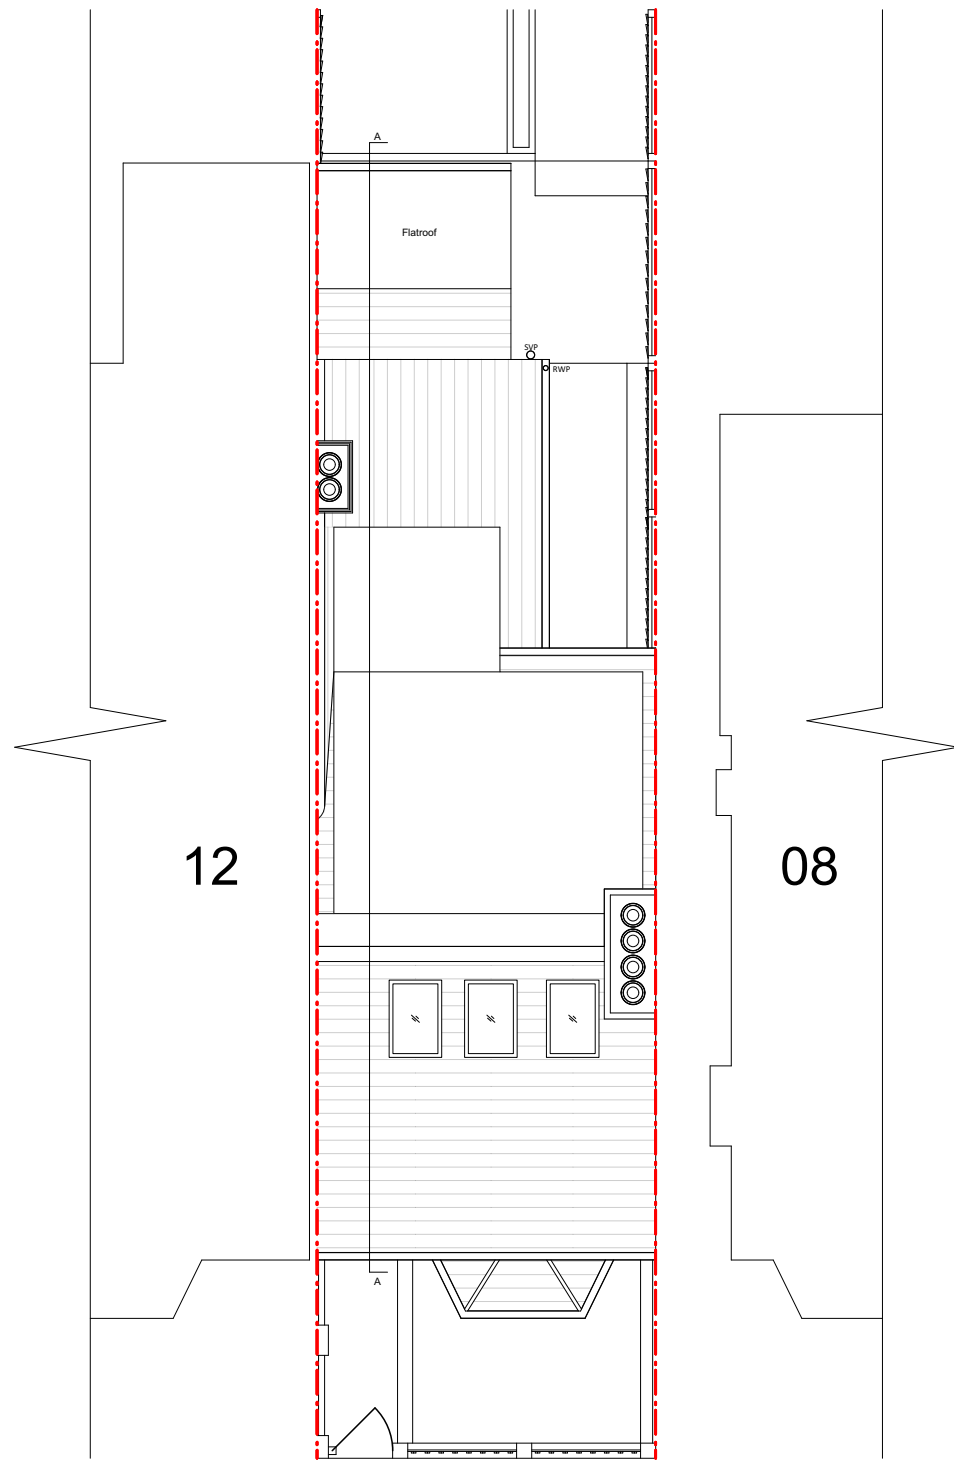

Proposed Roof Plan

REV	DATE	COMMENT	DRW	CHK
03	23/07/2024	Planning issue	HV	HM
02	17/07/2024	Planning issue	HV	HM
01	17/07/2024	Planning issue	HV	HM
00	28/06/2024	Initial issue	HV	HM



NOTES
 These drawings are for planning purposes only. All dimensions indicated are subject to alterations on site. Confirm all dimensions prior to ordering materials and commencing construction.

My-architect

Busworks,
 39-41 North Road,
 London
 N7 9DP
 T 02030388753 E harry.molyneux@my-architect.io

PROJECT
 10 Plevna Road, Hampton, TW12 2BP
 DRAWING
 Floor Plans
 SCALE
 1:100 @ A3
 STATUS
 Planning

DRAWING No. **482/02/403** REVISION **P03**



Existing Block Plan



Proposed Block Plan

REV	DATE	COMMENT	DRW	CHK
03	23/07/2024	Planning issue	HV	HM
02	17/07/2024	Planning issue	HV	HM
01	17/07/2024	Planning issue	HV	HM
00	28/06/2024	Initial issue	HV	HM



NOTES
 These drawings are for planning purposes only. All dimensions indicated are subject to alterations on site. Confirm all dimensions prior to ordering materials and commencing construction.

My-architect

Busworks,
 39-41 North Road,
 London
 N7 9DP
 T 02030388753 E harry.molyneux@my-architect.io

PROJECT
 10 Plevna Road, Hampton, TW12 2BP

DRAWING
 Block Plans

SCALE
 1:500 @ A3

STATUS
 Planning

DRAWING No. **482/01/500** REVISION **P03**