

PRE-EXISTING - PRE MARCH 2024




Tim Routledge  
T: +44 7739 316307



Existing parking space and drive since 1974 planning permission granted

0.0000 1.0000 2.0000 3.0000 4.0000 M

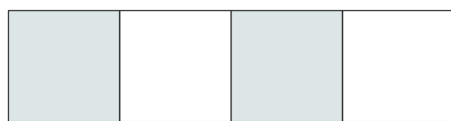


METRIC SCALE BAR

E1 18 CHURCH GROVE : Existing Front Elevation E1 (WEST)  
328:GAE01 Scale: 1:50

Notes

1-
2-
3-
4-

 

Address: 18 Church Grove, KT1 4AL  
FAO: Mr & Mrs T Routledge  
Drawn By: TRLD  
Date: 25th June 2024

**THIS DOCUMENT IS CONFIDENTIAL**

Ver	Changes	Date
4	Updates requested by Planning	25/06/24
5	Updated as requested by Georgia Nicol	18/07/24
6	Pier distance added	24/07/24