



Copyright in the design and this drawing is the property of RESI. No reproduction or use in any form is permitted without the prior written consent of RESI. This drawing must be read in conjunction with all other relevant documentation and drawings.

RESI accepts no liability for any expense, loss or damage of whatsoever nature and however arising from any variation which has not been referred to these drawings.


Read the full advice using planning drawings for the construction details. All dimensions to be given in millimetres unless otherwise stated. Any discrepancies to be reported to RESI immediately.

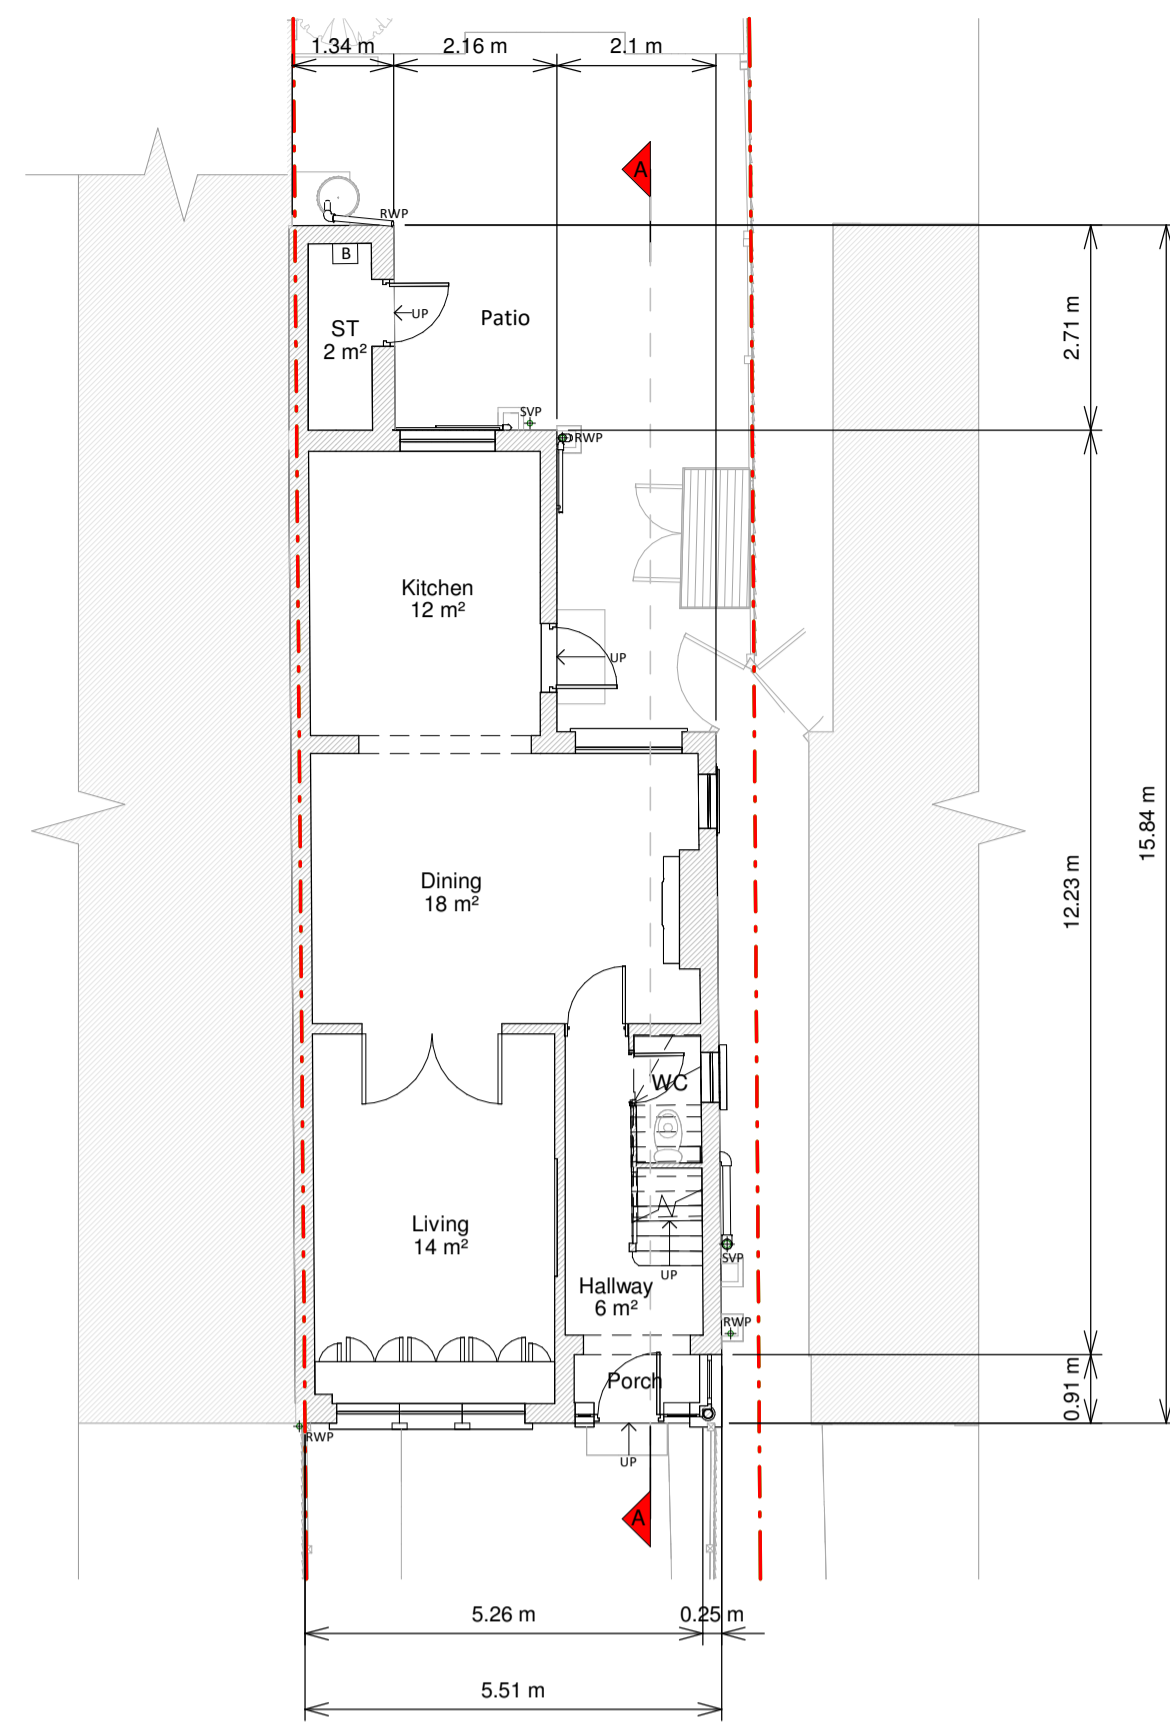


Ground Floor Plan

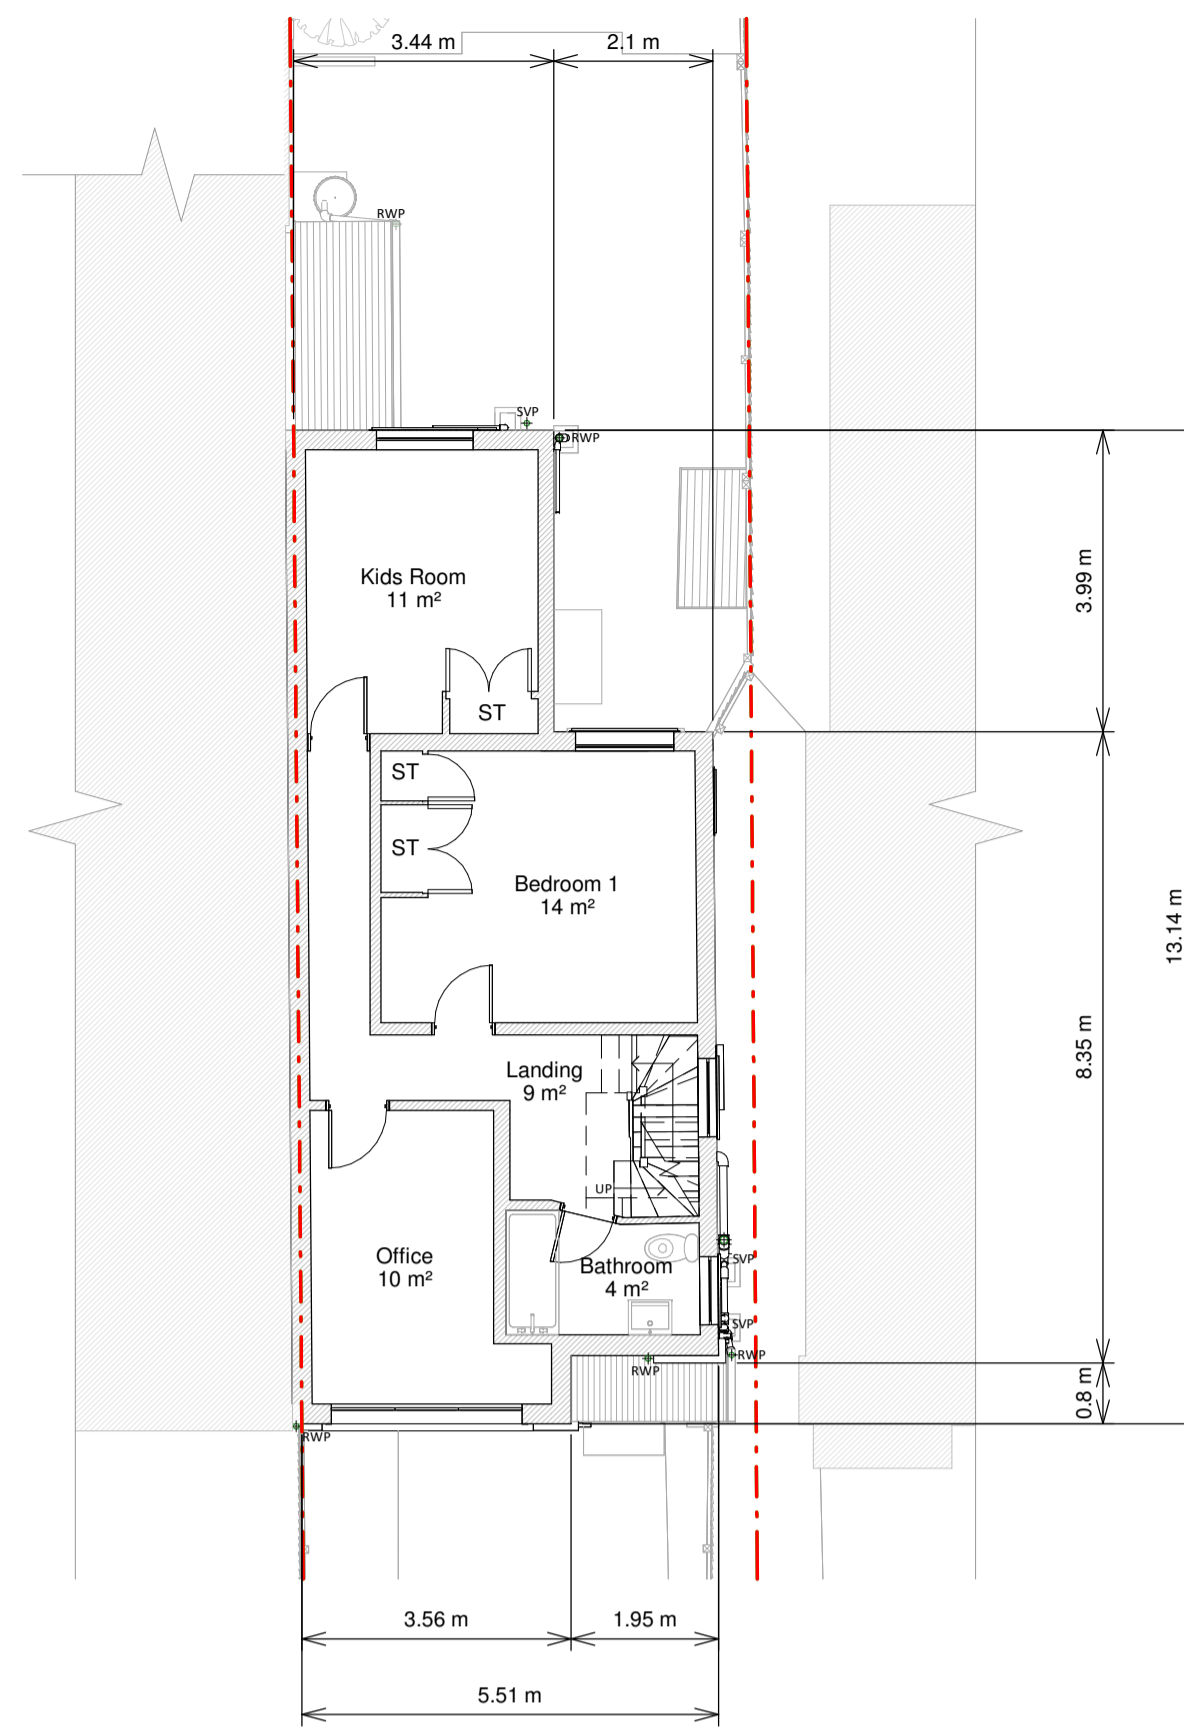


First Floor Plan

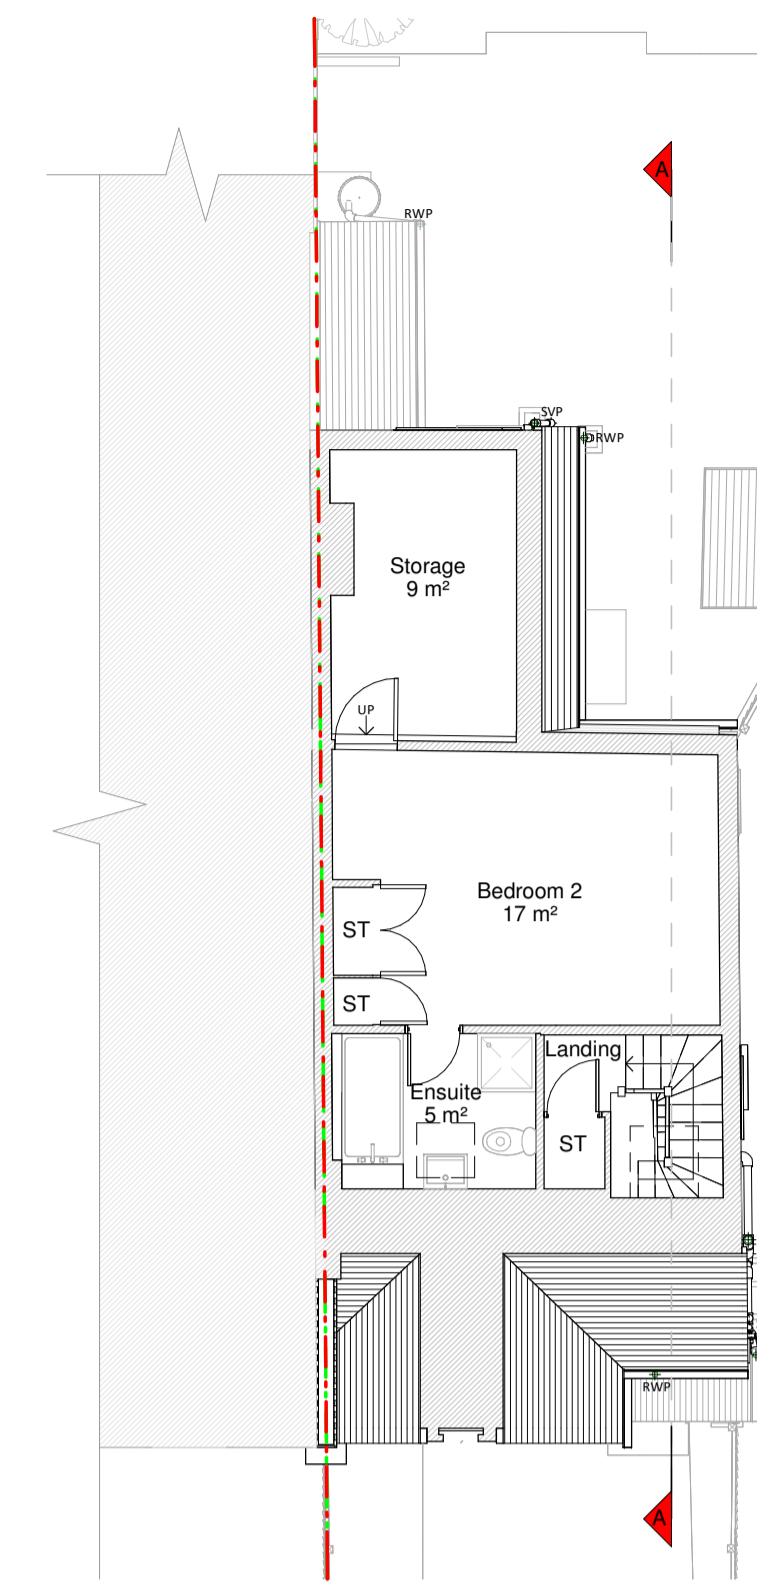


Loft Floor Plan

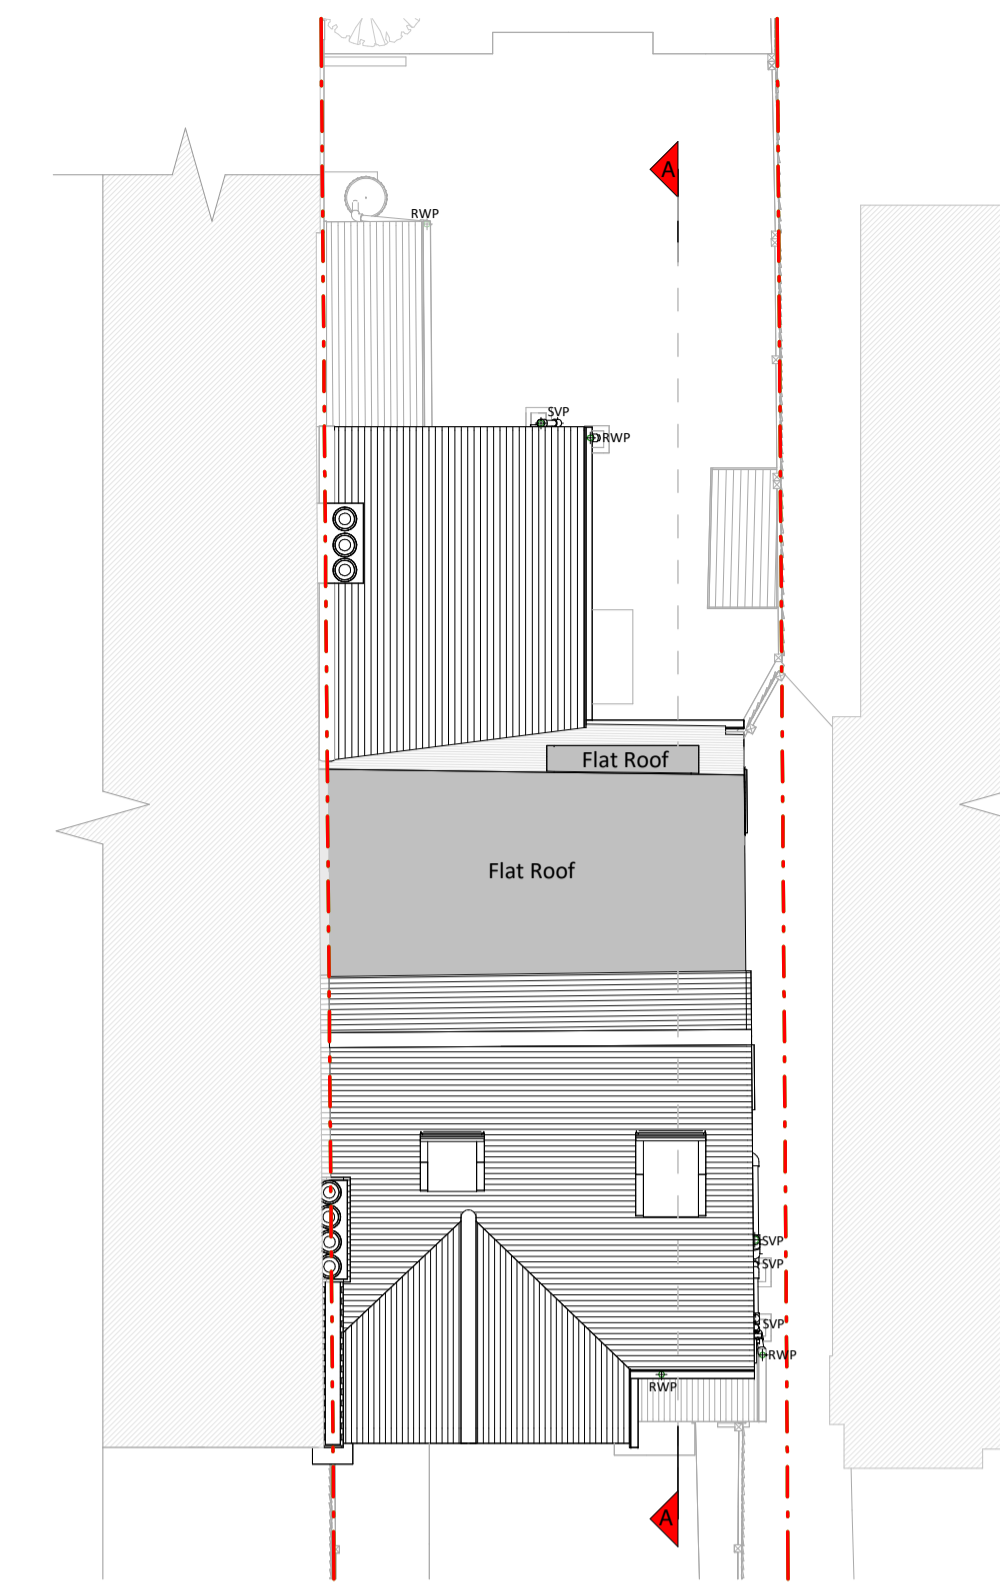


Roof Plan

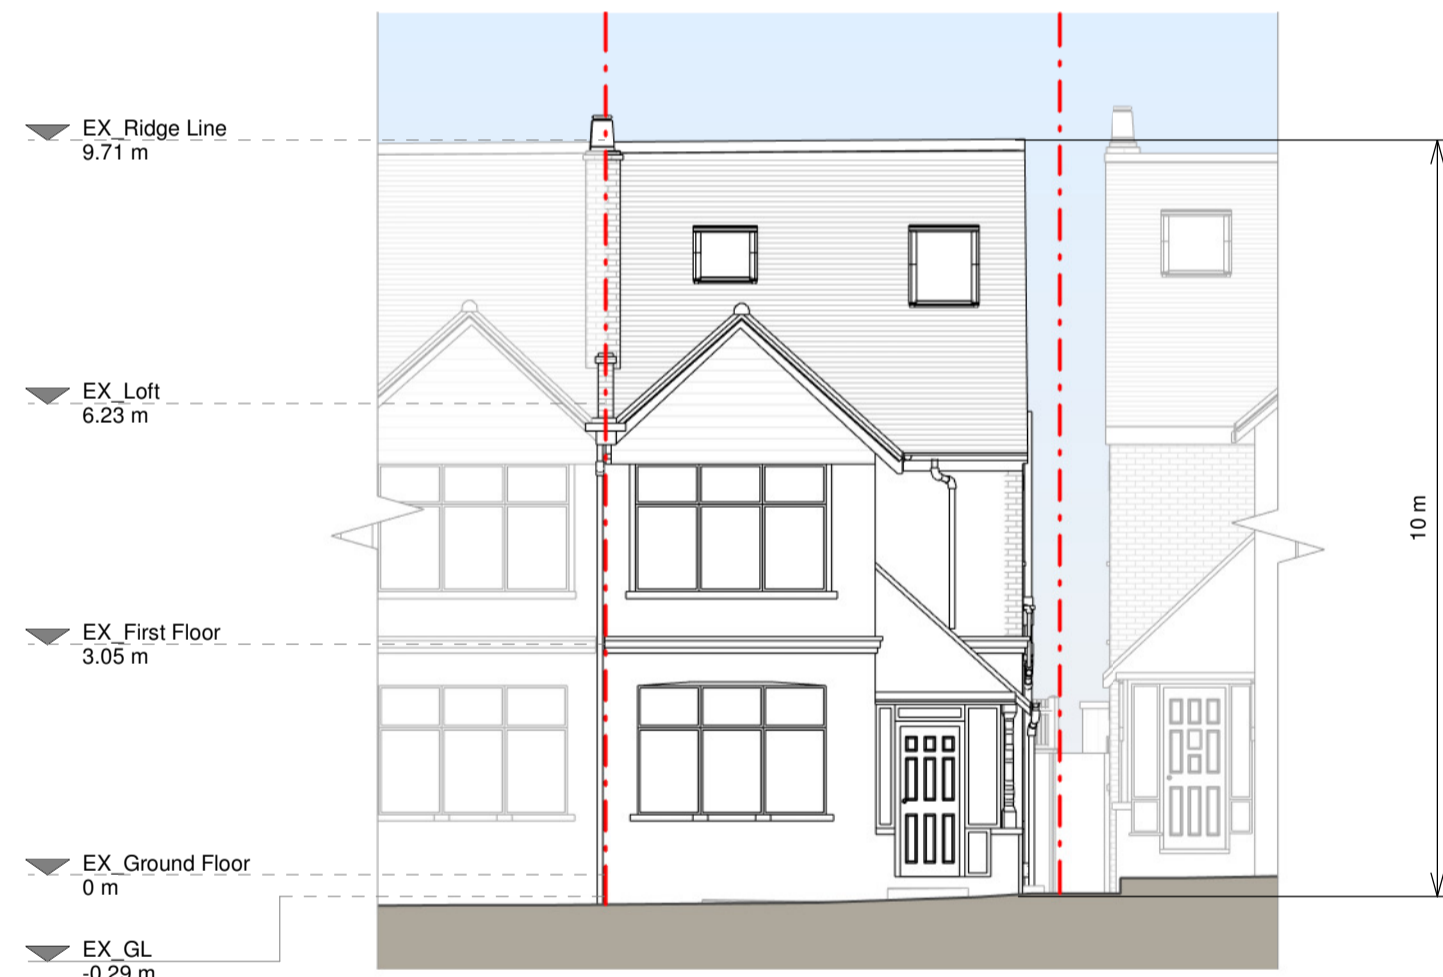

Front Elevation

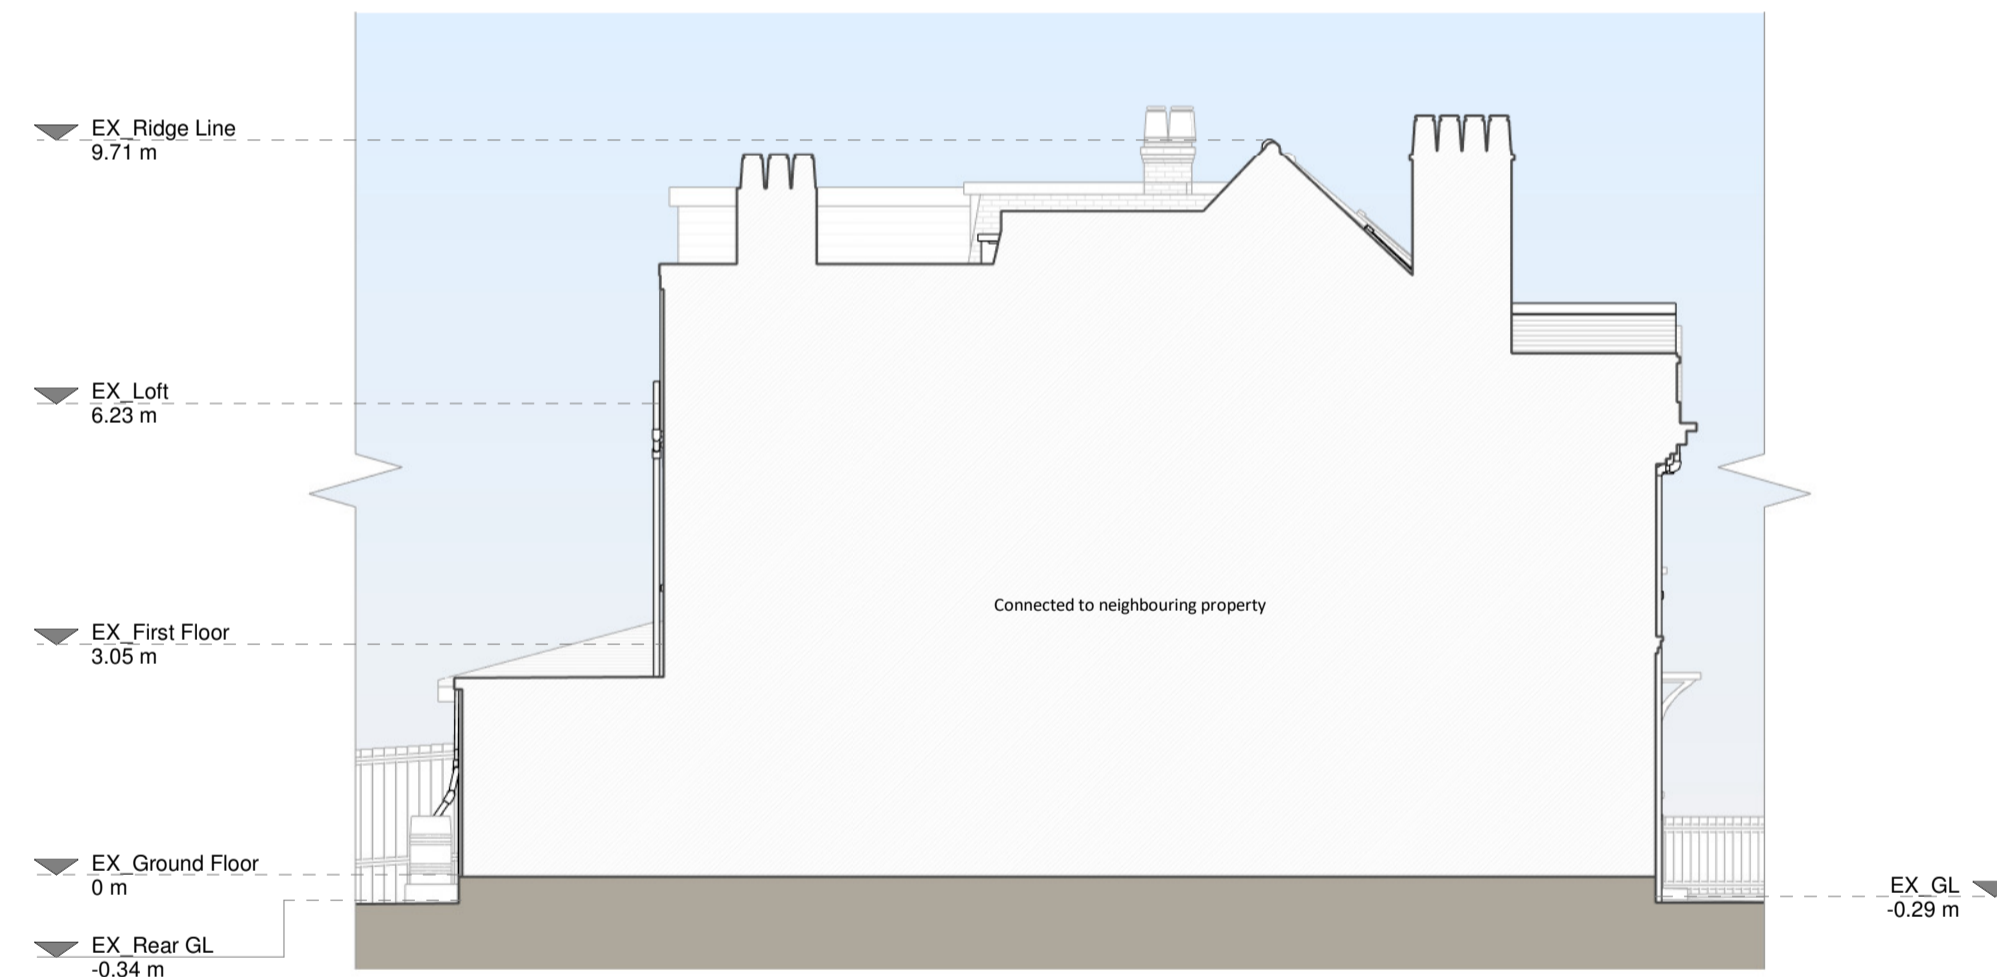

Left Side Elevation

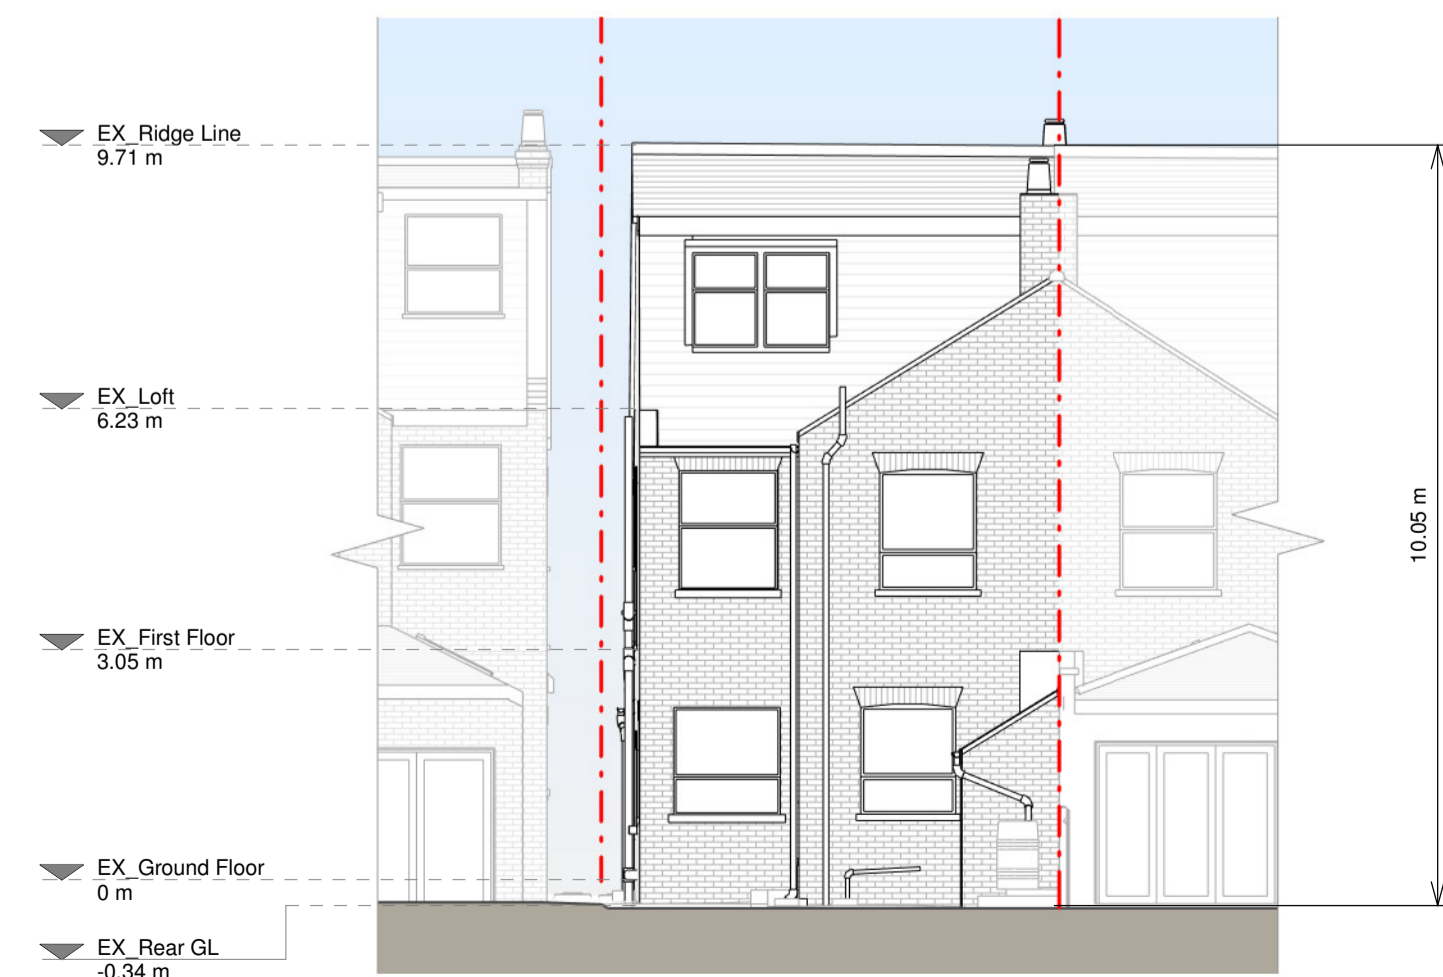

Rear Elevation



Right Side Elevation




Section A - A

Existing Materials:
 Brickwork / Walls - Highland masonry, London stock bricks and white painted bricks
 Pitched roof - Clay tiles
 Flat roof - Fibreglass or similar
 Windows - White painted timber framed windows and aluminium framed rooflight
 Doors - Blue timber front door and timber framed patio doors
 RHP / Gutters / Fascia - Black lipped guttering and downpipes, Black painted timber fascia's

KEY

	Existing walls		Boundary line
	Existing furniture		Level line
			1.5m head height
			1.8m head height

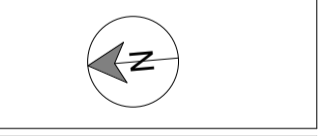

Revision		
Rev	Notes	Date
A	Planning Issue	23.07.2024



Job Title
 Proposed loft outrigger dormer, internal alterations and all associated works at 20 Deanhill, SW14 7DF

Drawing Status
 Planning Drawings

Client
 Federico Cirus

Drawing Title
 Existing Drawings

Scale 1:100 @ A1	Drawn AB
Date July 2024	Checked FM
Drawing No. 8180613-1100	Rev A

