



Copyright in the design and this drawing is the property of RESI. Reproduction or use in any form without the prior written consent of RESI is prohibited. Drawings must be read in conjunction with all other relevant documentation and drawings.

RESI accepts no liability for any expense, loss or damage of whatever nature and however arising from any condition which has not been referred to here.


Read the full advice using planning drawings for the construction stages. All dimensions to be given in millimetres unless otherwise stated. Any discrepancies to be reported to RESI immediately.

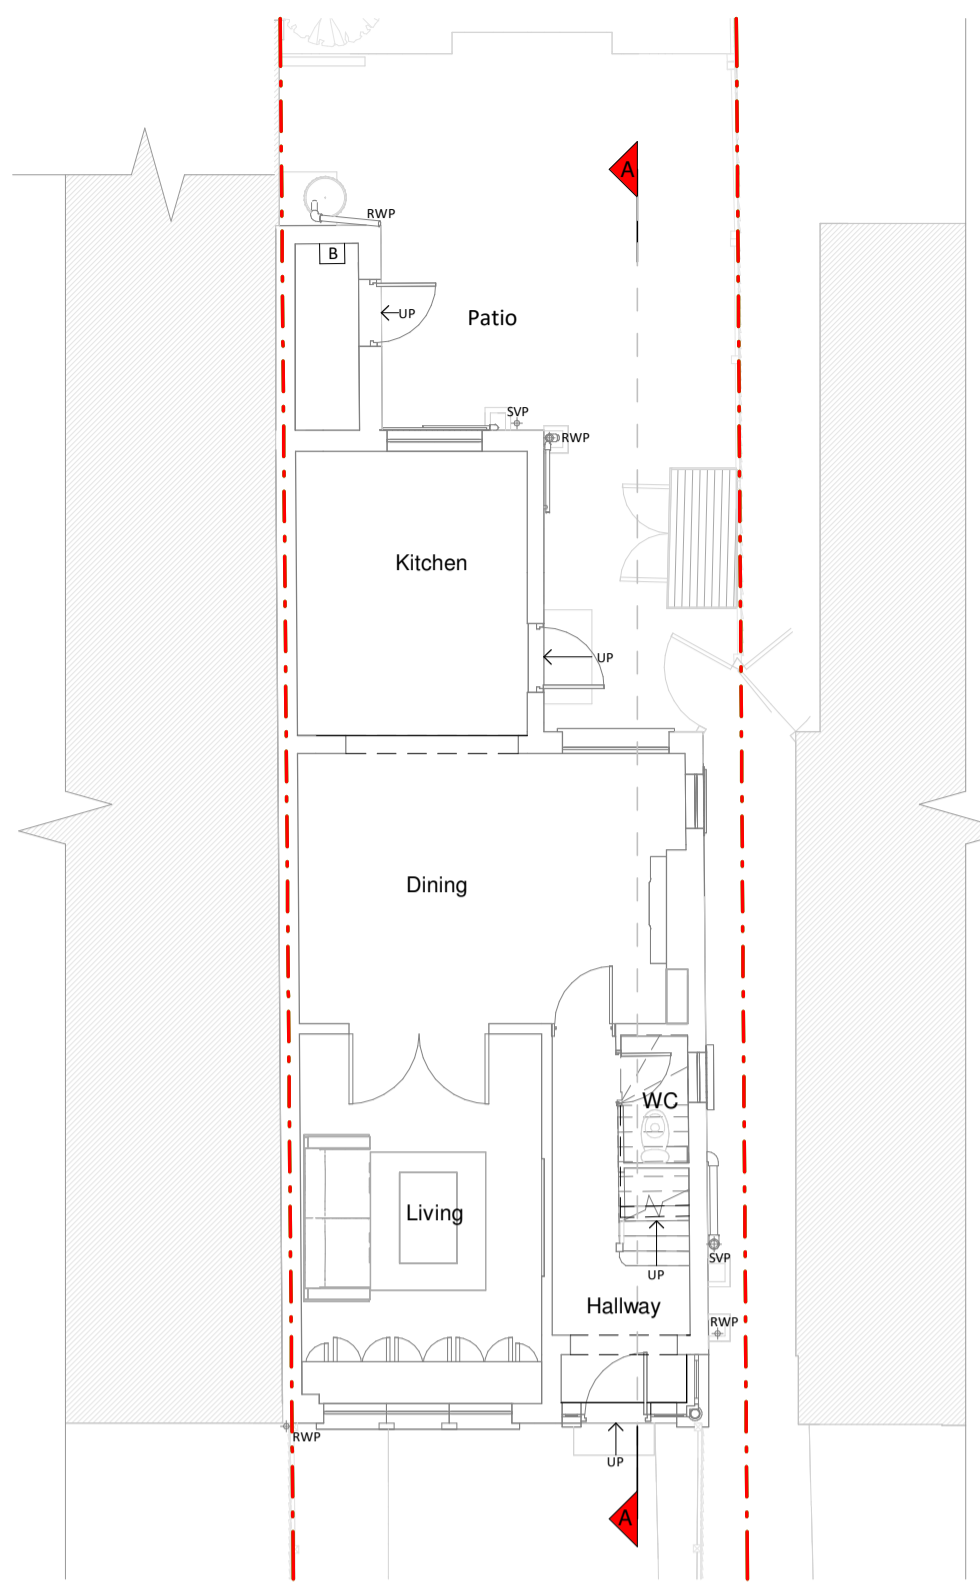


Ground Floor Plan

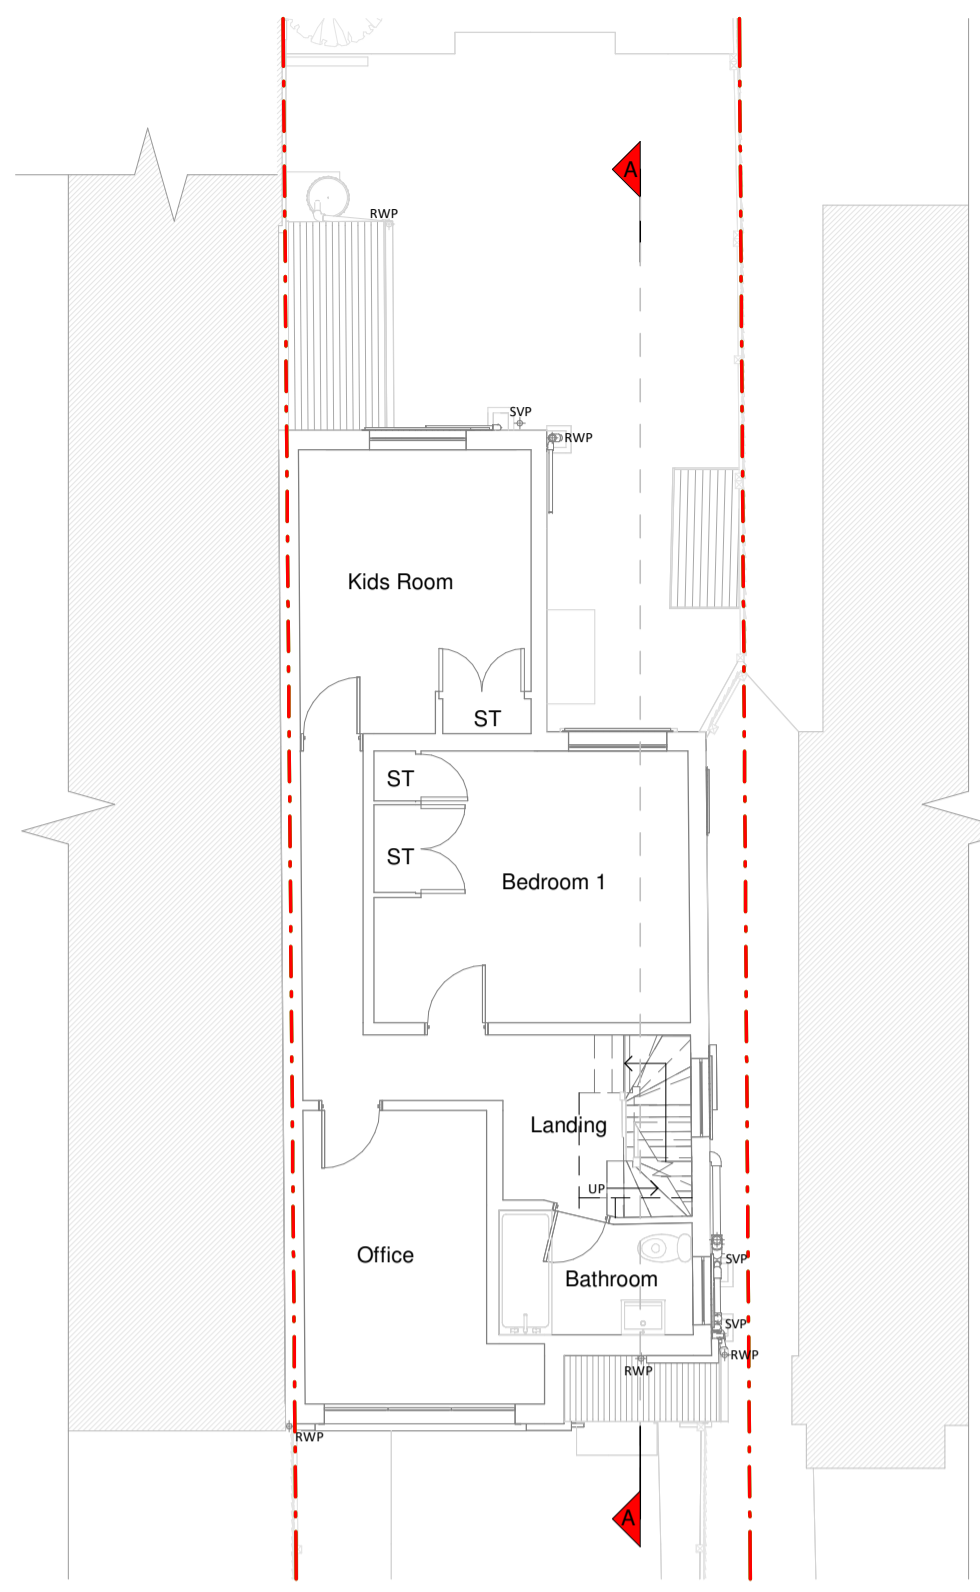

First Floor Plan

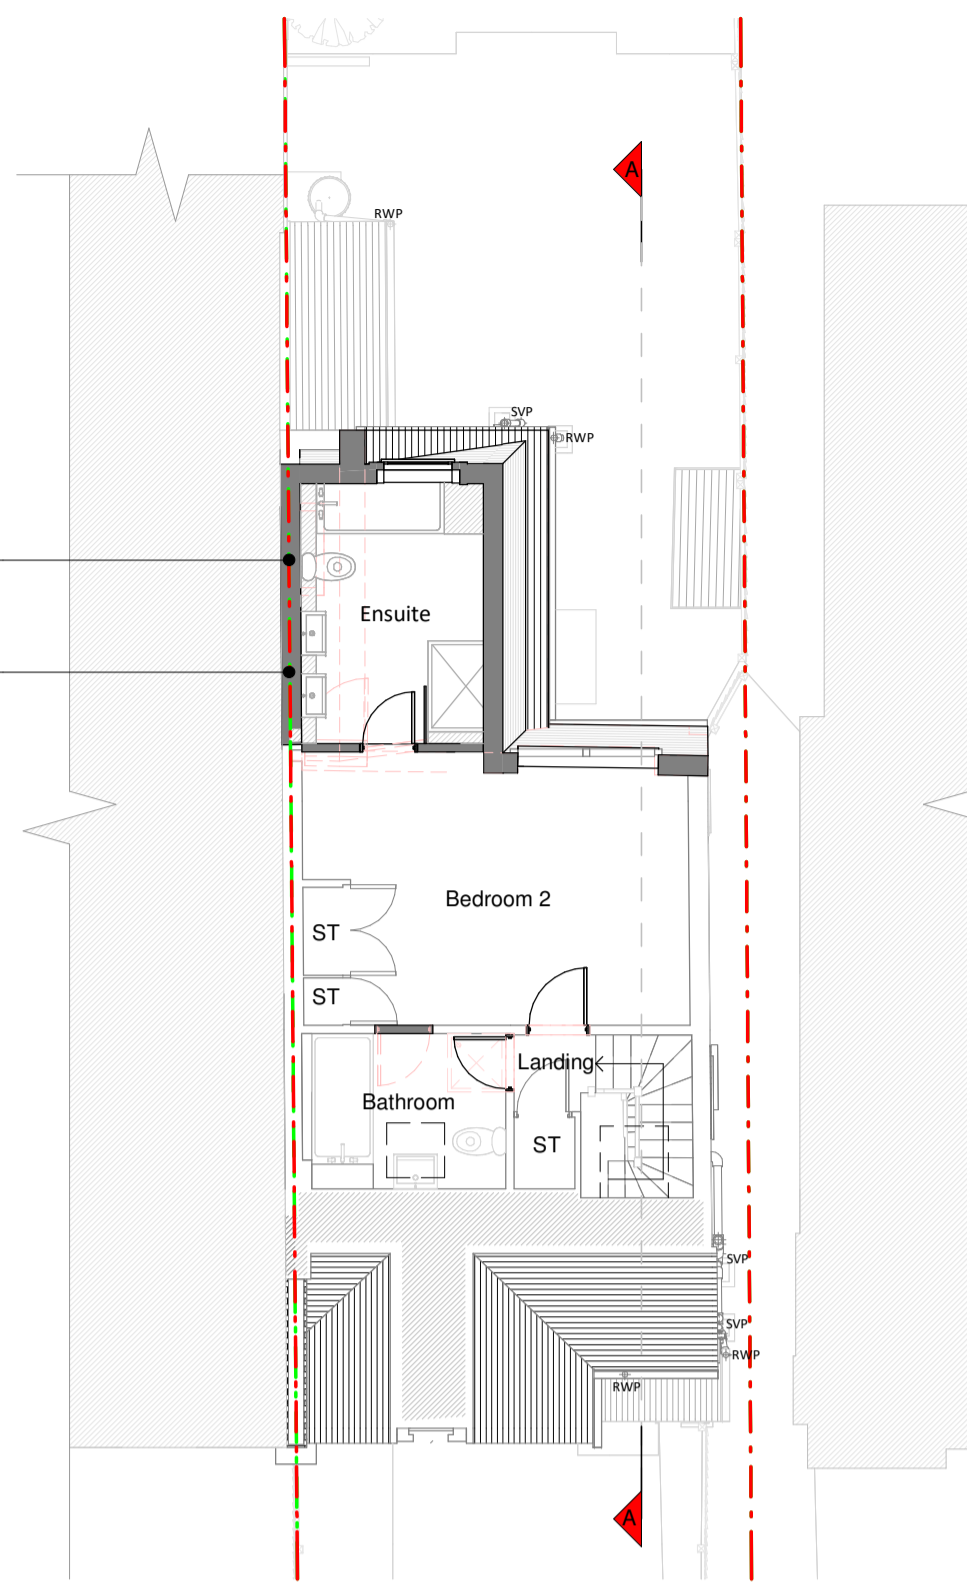

Loft Floor Plan

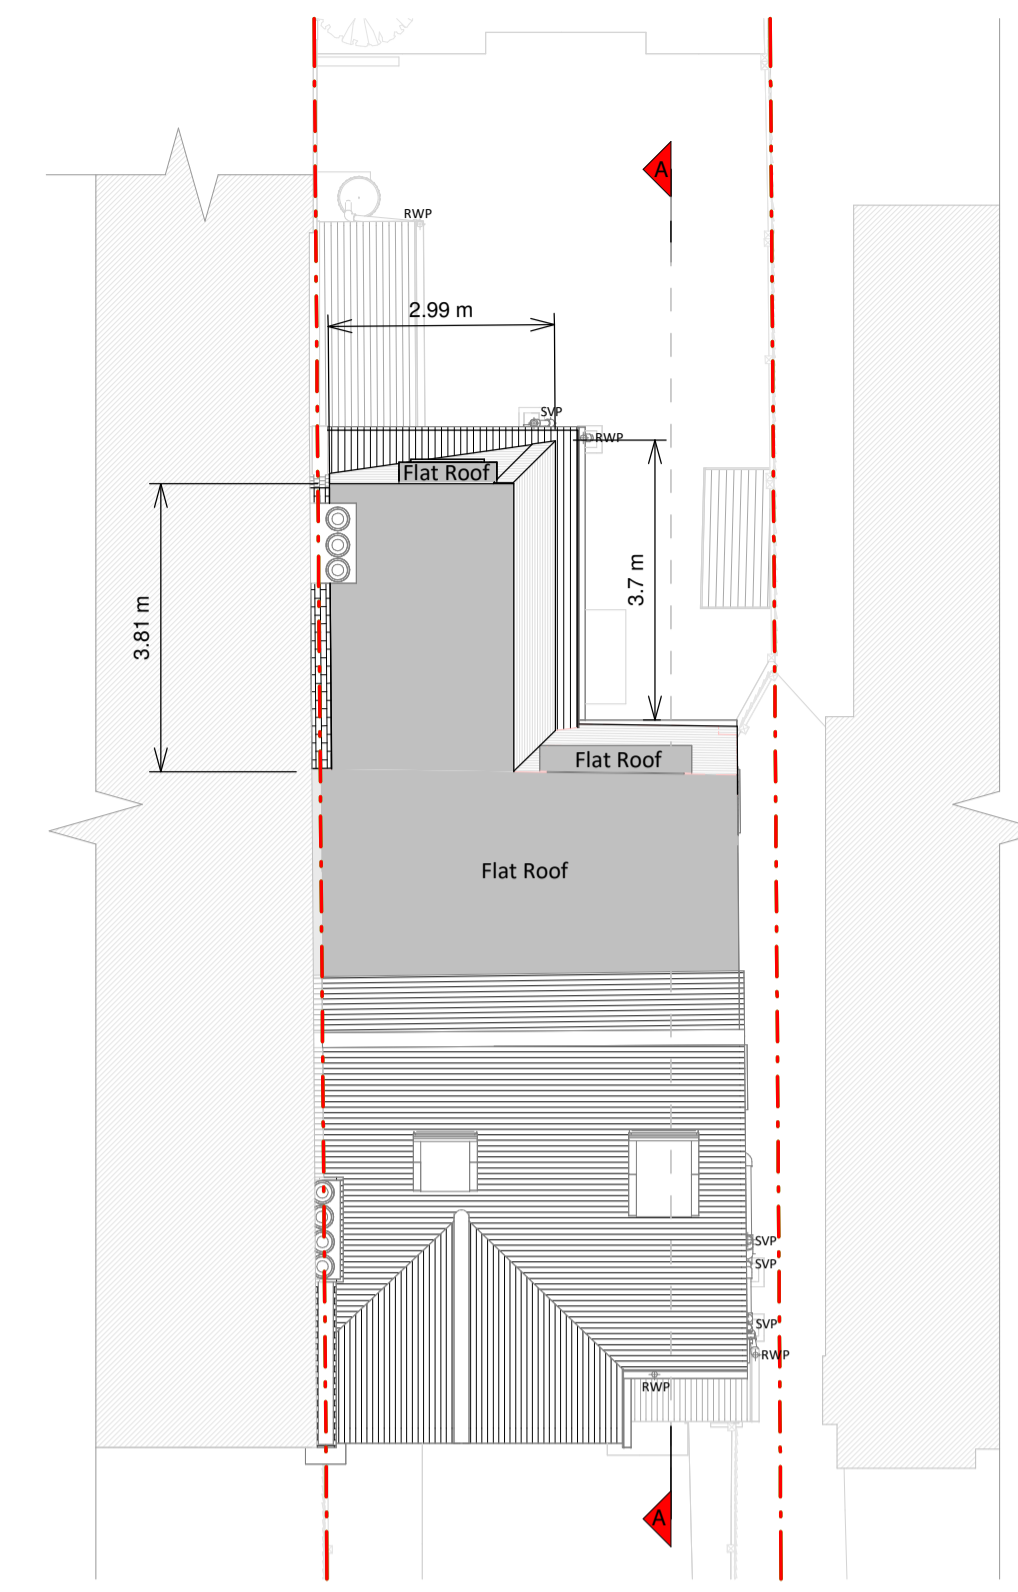


Roof Plan


Internal chimney stack removal
Proposed partywall to be raised, boundary setting out to be dealt under party wall agreement



Front Elevation

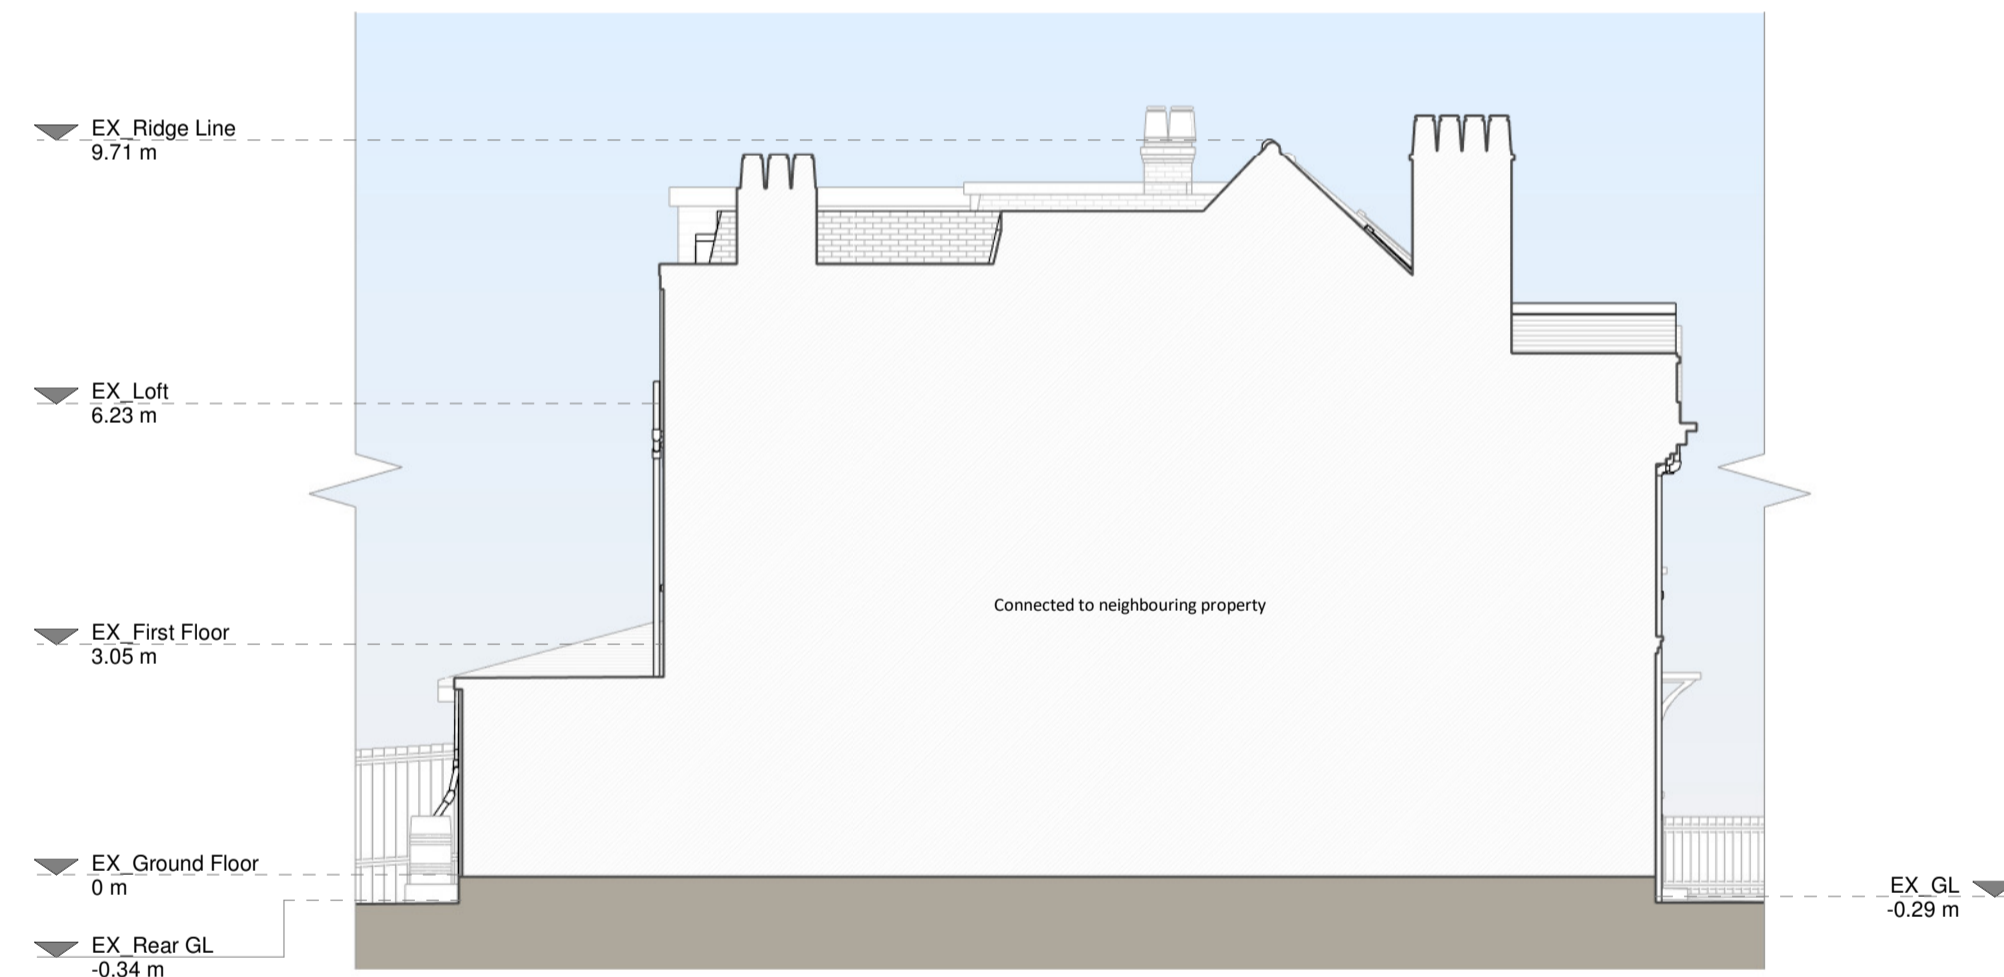

Left Side Elevation

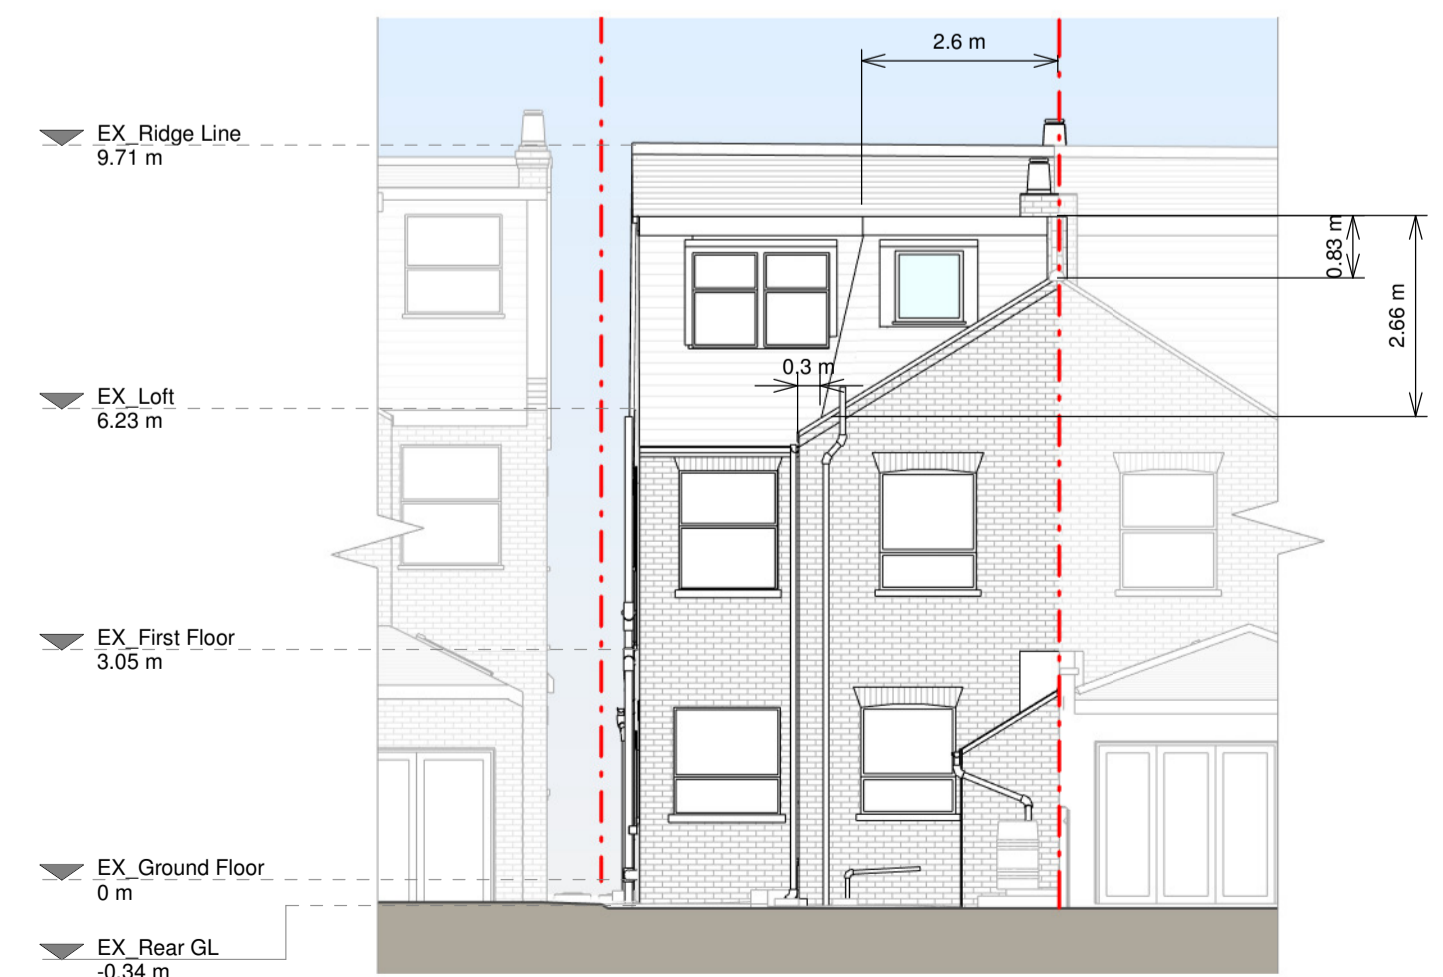

Rear Elevation



Right Side Elevation



Section A - A

Proposed Materials

- Brickwork / Walls - Dornier hung tiles cladding to match existing
- Pitched roof - Clay tiles to match existing
- Flat roof - Fibreglass
- Windows - White painted timber windows
- Doors - N/A
- Roofs / Gutters / Fascia - Black lipped guttering and downpipes, Black painted timber fascia's to match existing

KEY

- Existing walls
- Proposed walls
- Proposed furniture
- Proposed staircase
- Proposed windows
- Proposed rooflight
- Boundary line
- Proposed beam
- Proposed drainage
- Existing removed
- 1.5m head height
- 1.8m head height



Revision	Rev	Notes	Date
A	Planning Issue		23.07.2024



Job Title
Proposed loft outrigger dormer, internal alterations and all associated works at 20 Deanhill, SW14 7DF

Drawing Status
Planning Drawings

Client
Federico Cinus

Drawing Title
Proposed Drawings

Scale
1:100 @ A1

Drawn
AB

Checked
FM

Revision No.
8180613-1101

Rev
A



SCALE 1:100