




THIS DRAWING HAS BEEN PRODUCED FOR THE PURPOSE OF APPLYING FOR PLANNING PERMISSION ONLY. NO LIABILITY ARISING FROM ITS USE FOR ANY OTHER PURPOSE WILL BE ACCEPTED.

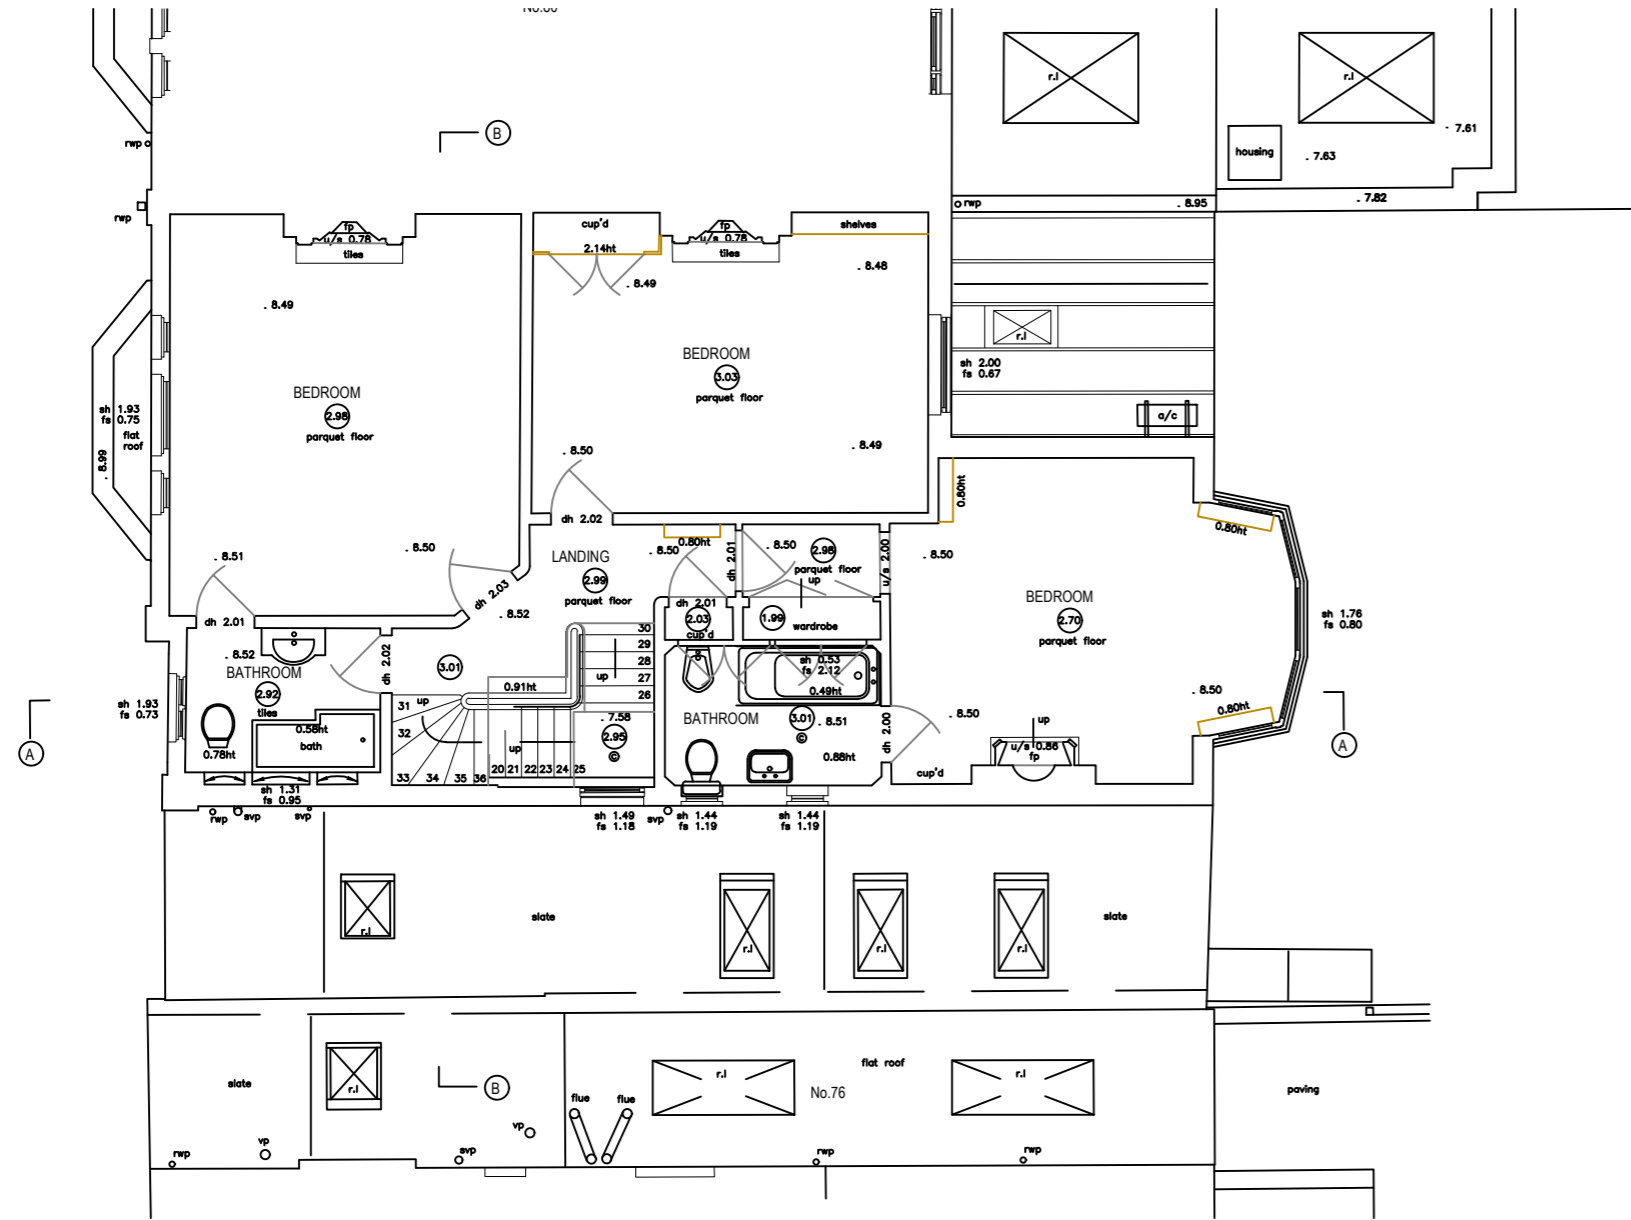


FIRST FLOOR PLAN

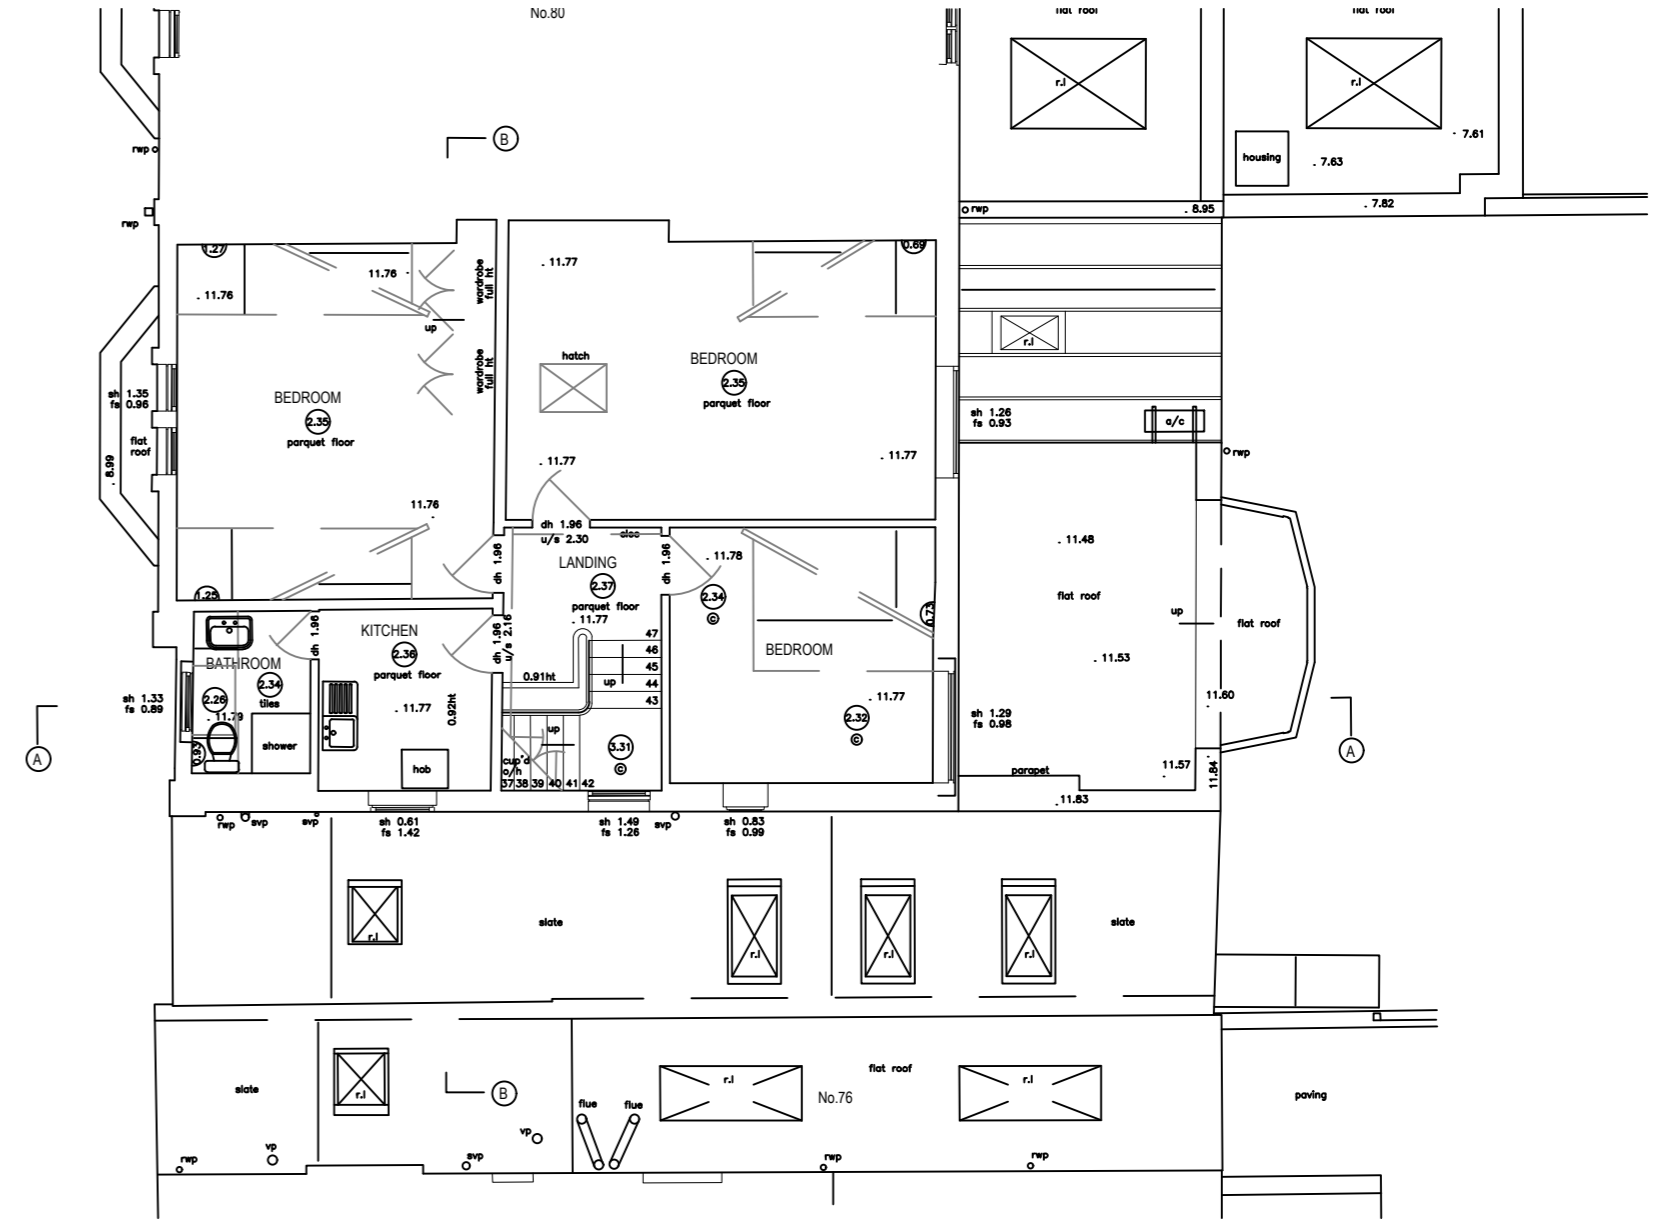


SECOND FLOOR PLAN

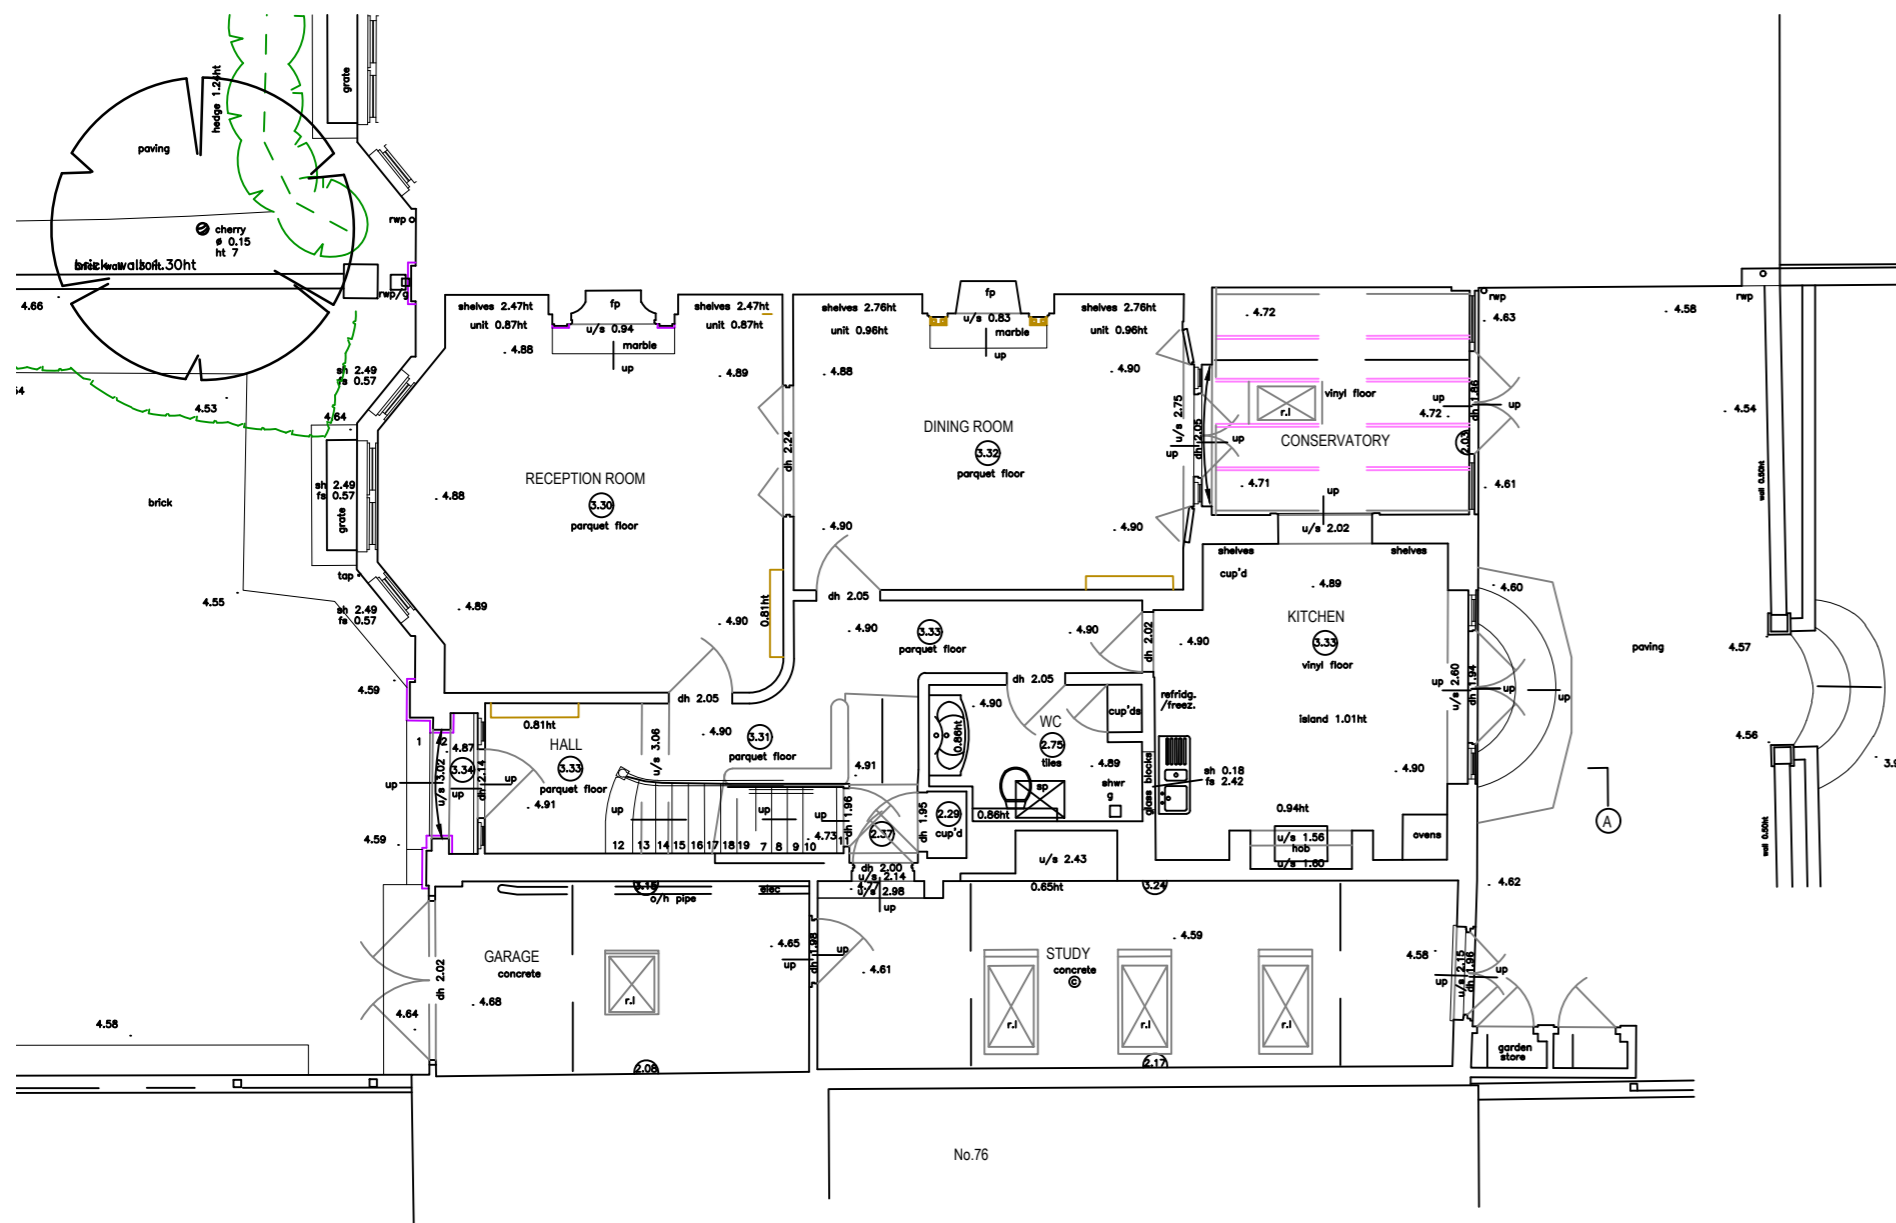

GROUND FLOOR PLAN

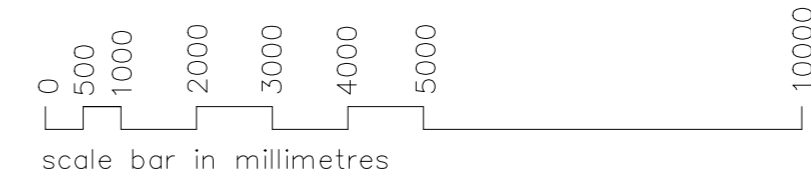

rev	description	date
© Chestnut Planners Ltd 2024		
 Chestnut Planning Barnes, London T 0208258560 M 07973753867 Epsom, Surrey T 01372 230615 M 07785 918011 www.chestnutplanning.co.uk planning@chestnutplanning.co.uk		
client <b>ALEX DOLMAN</b>		
project <b>78 CASTELNAU</b>		
drawing <b>EXISTING PLANS</b>		
drawing status <b>planning</b>	project no <b>719</b>	
scale <b>1/100 @ A2</b>	drawing no <b>03</b>	
date <b>MAR 24</b>	rev	