


Roof Plan
1:100



First Floor
1:100

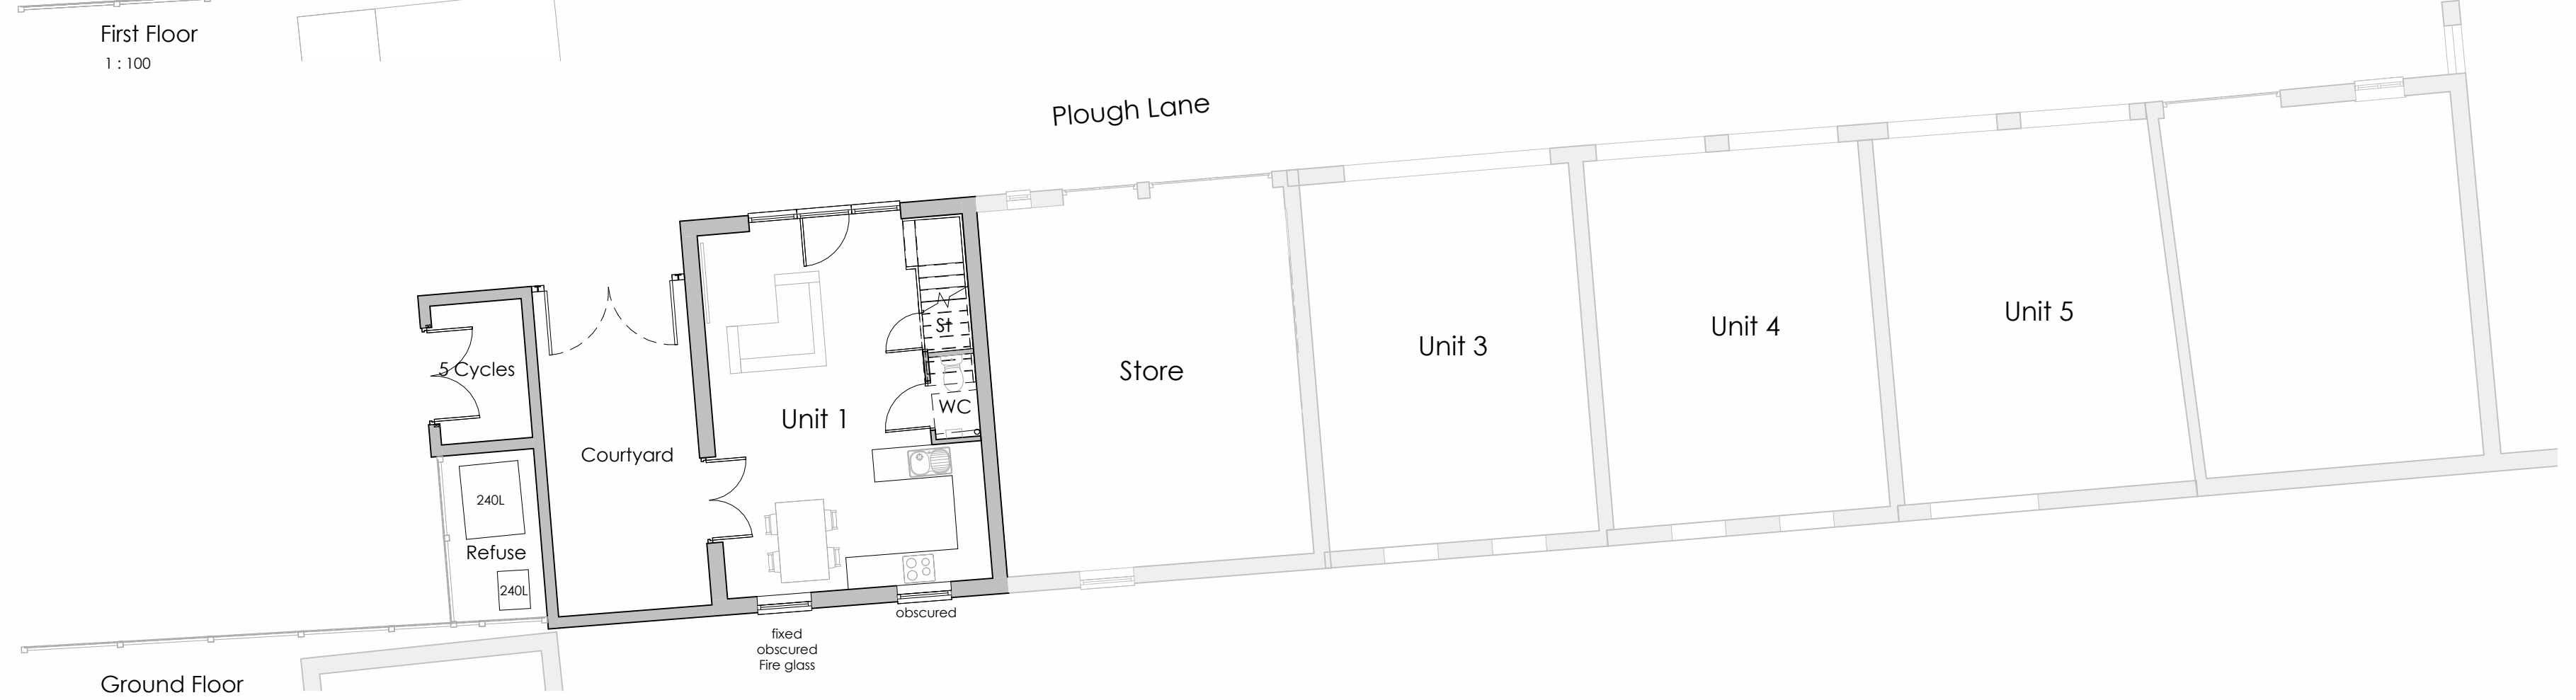

Ground Floor
1:100

Area Schedule (GIA) Plot 1

Name	Area	Area SqFt
Plot 1 GF	33.9 m ²	365 ft ²
Plot 1 FF	33.9 m ²	365 ft ²
Total	67.8 m²	729 ft²

Plot 1: 20.6sqm above 2.3m ceiling height = 60.7%


Area with ceiling above 2.3m




West Elevation
1:100



West Elevation Unobscured
1:100

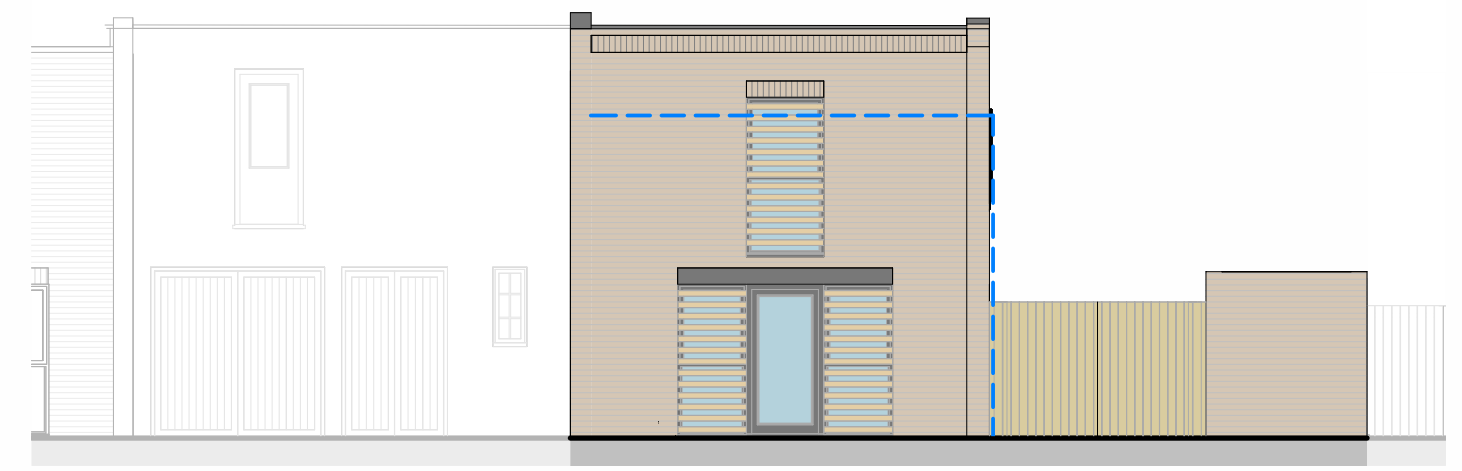

North Elevation Unobscured
1:100

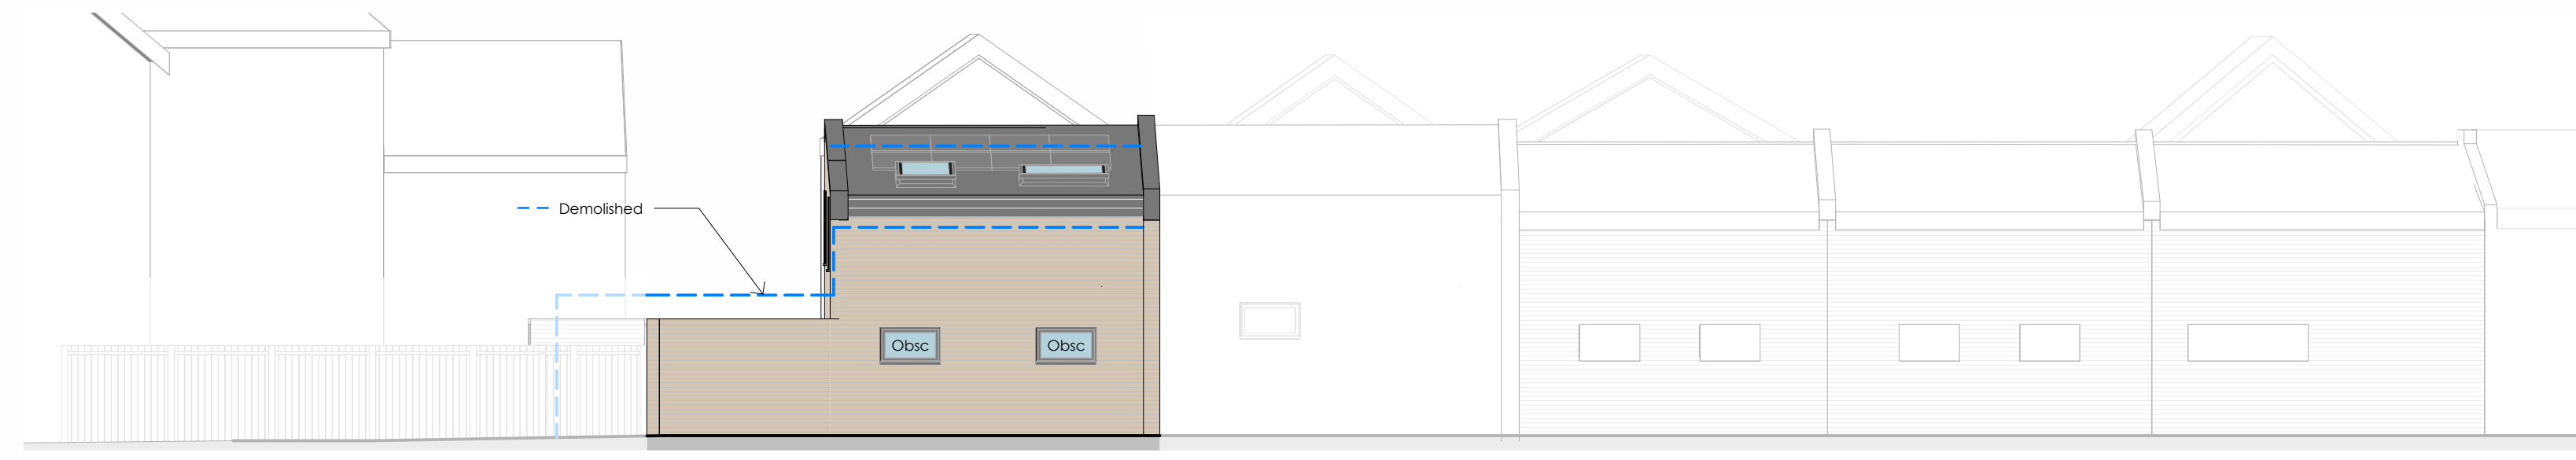

South Elevation
1:100



North Elevation
1:100

NOTES
Do not scale from drawing, figured dimensions to be used only
All dimensions to be verified on site. Any discrepancies are to be reported to the relevant parties.
The content of the drawing remain the copyright of Union Architecture, no reproduction without written consent

revision	description	issued	date
19-168	PL103	24/08/23	PL

Unit 1, Plough Lane Teddington
TW11 9BN
title
Proposed Plans and Elevations

proj no.	dwg no.	date	status
19-168	PL103	24/08/23	PL

revision	drawn	checked	scale	size
JR	IF	1:100	A1	

