



Copyright in the design and this drawing is the property of RESI. No reproduction or part in any form is permitted without the prior written consent of RESI. This drawing must be read in conjunction with all other relevant documentation and drawings.

RESI accepts no liability for any expense, loss or damage of whatever nature and however arising from any condition which has not been referred to in this document.

Read the full disclaimer on the drawings for the construction details. It is intended to be clear and unambiguous. Any discrepancies to be reported to RESI immediately.

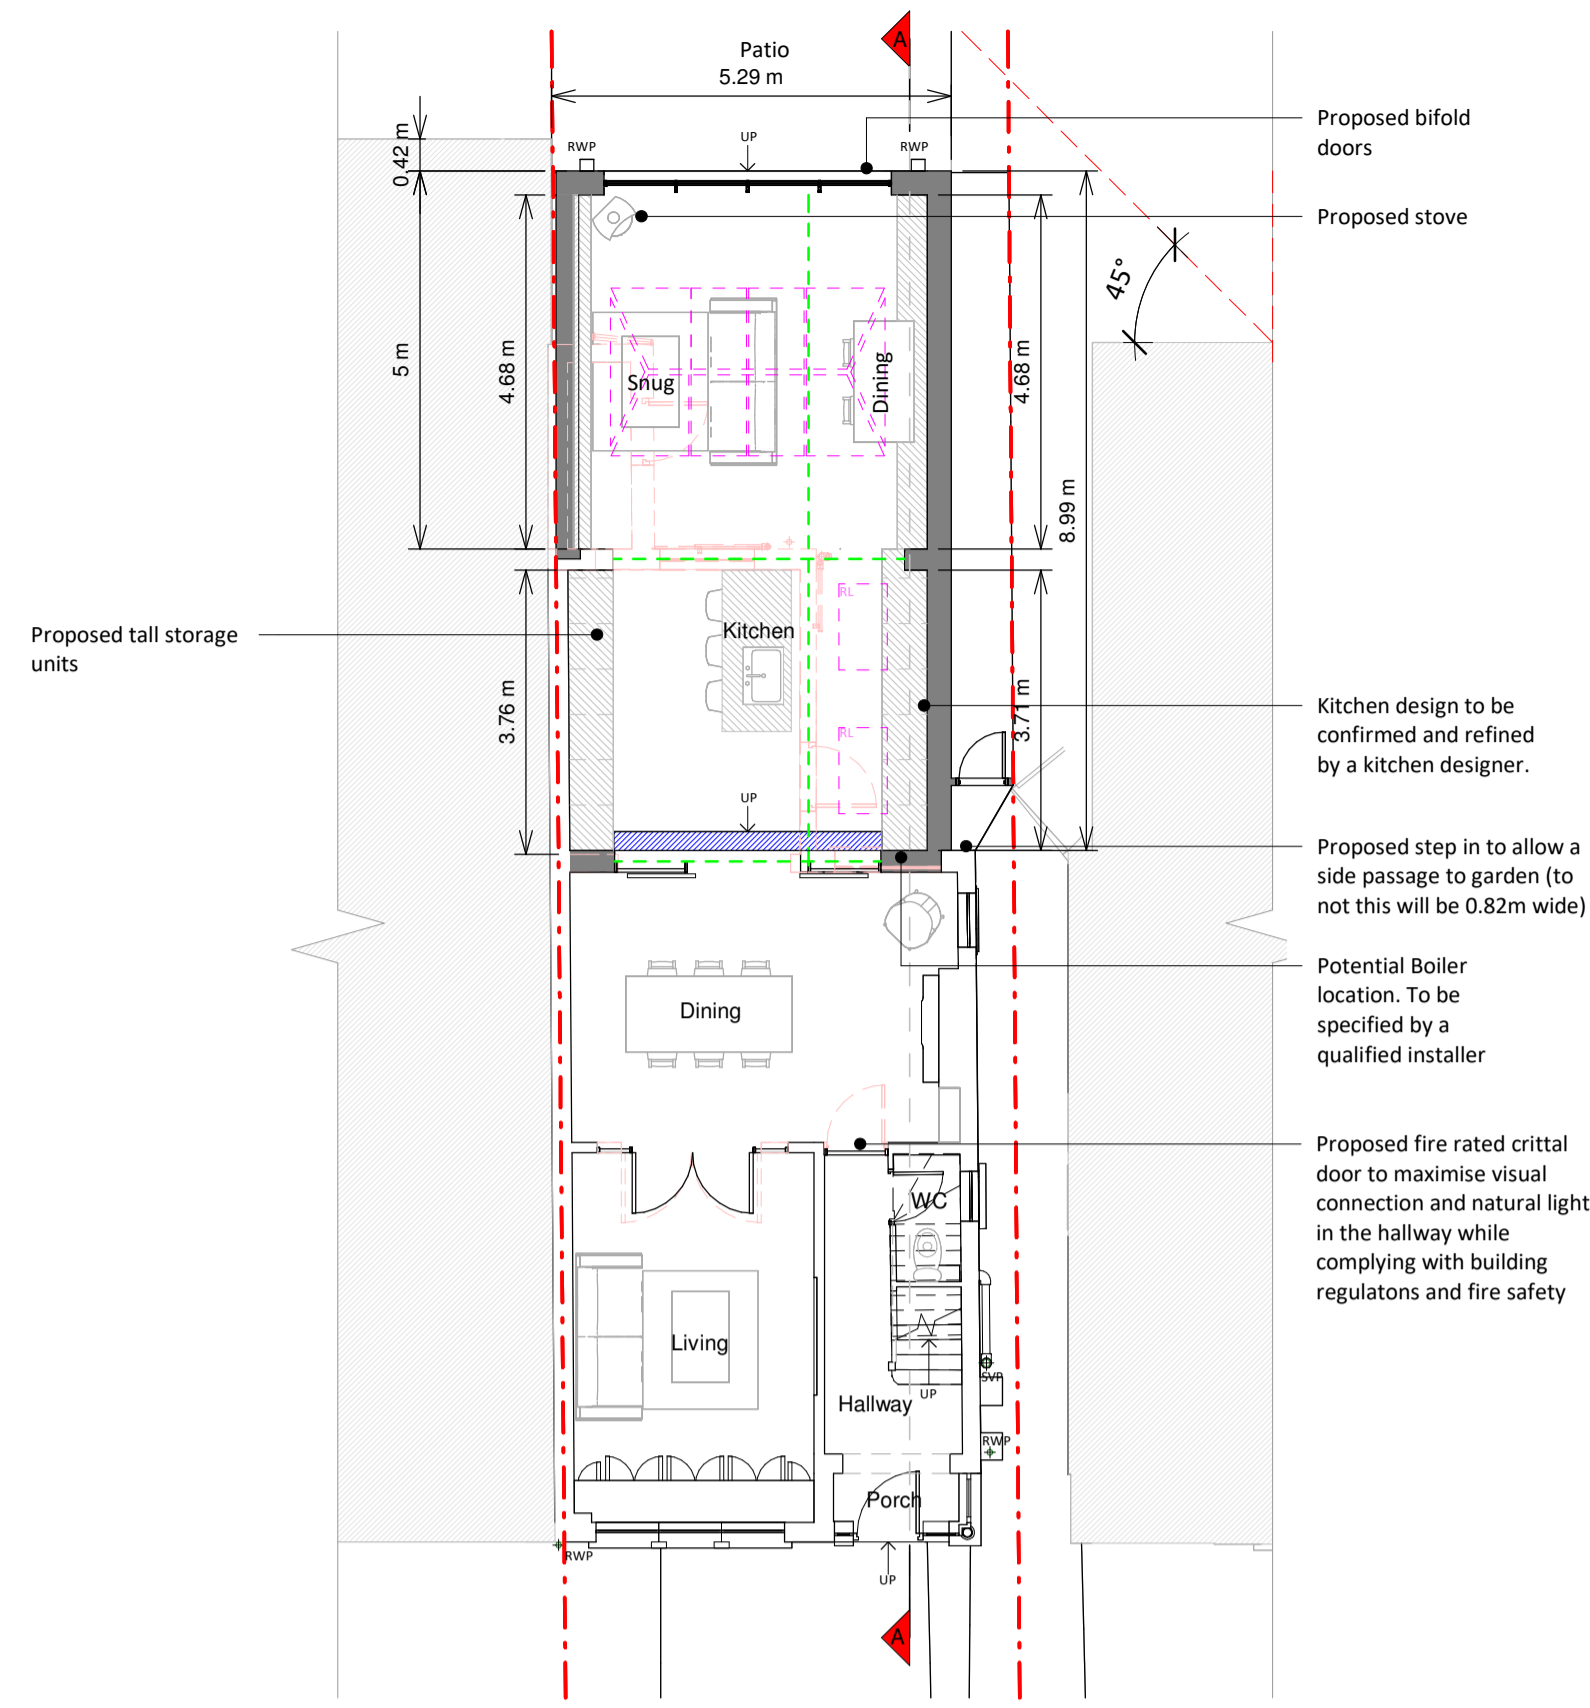


Ground Floor Plan

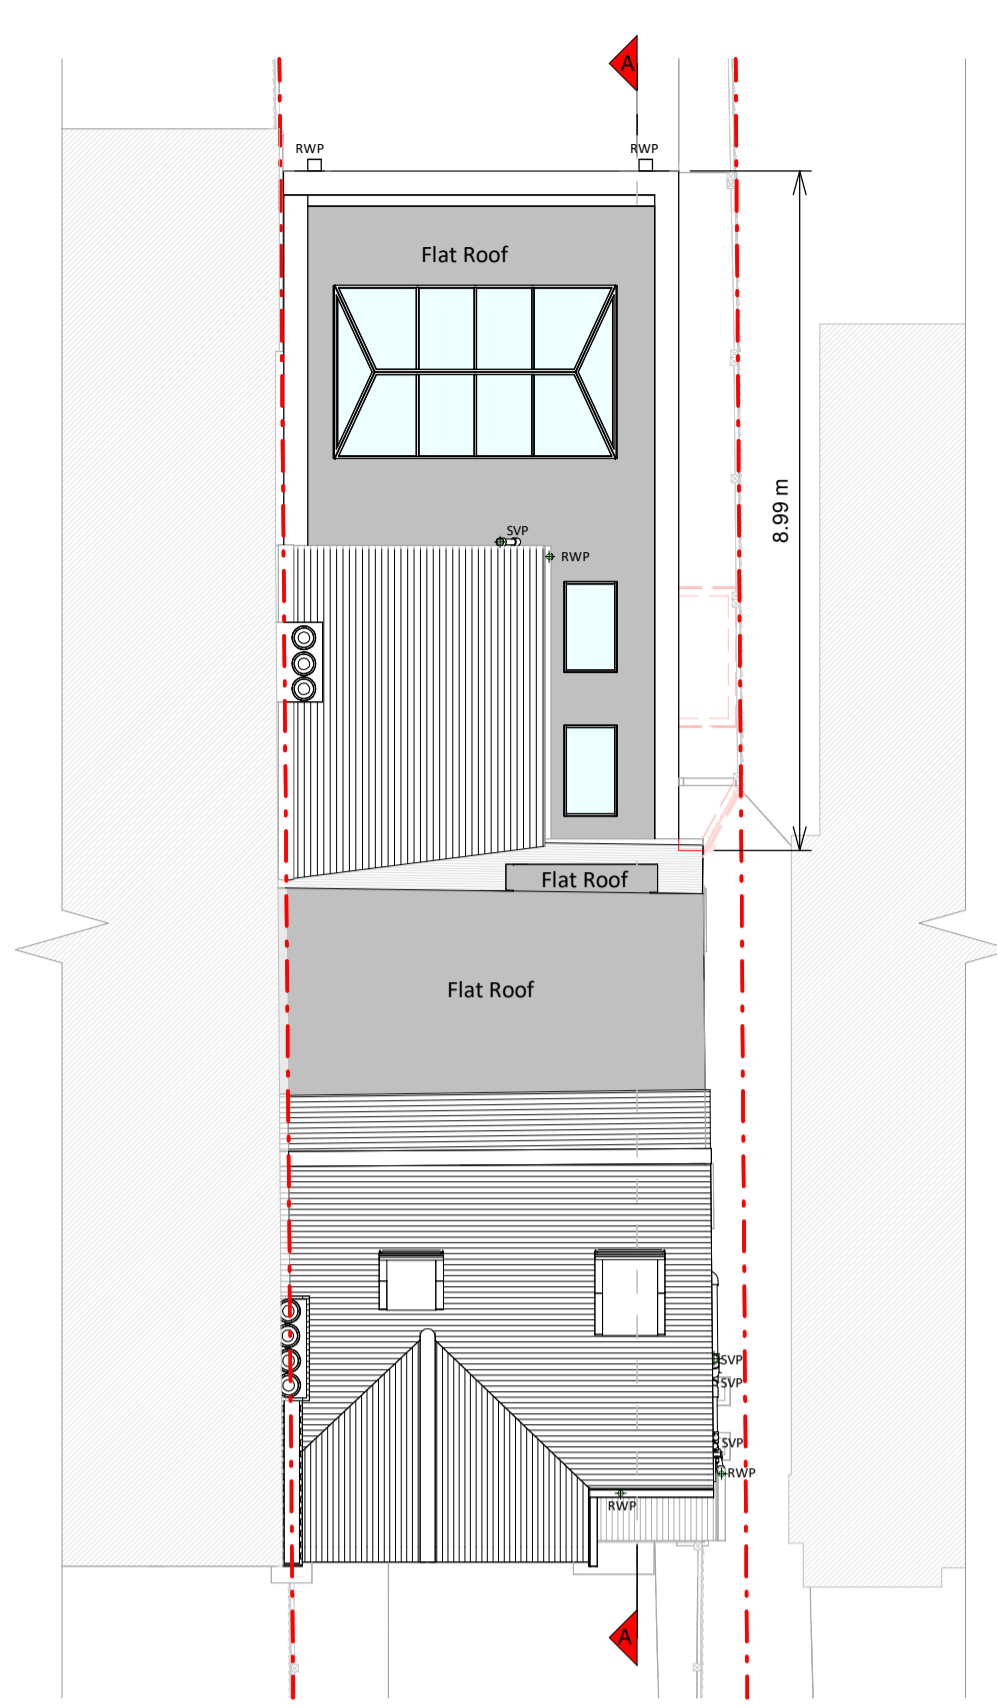

Roof Plan



Front Elevation

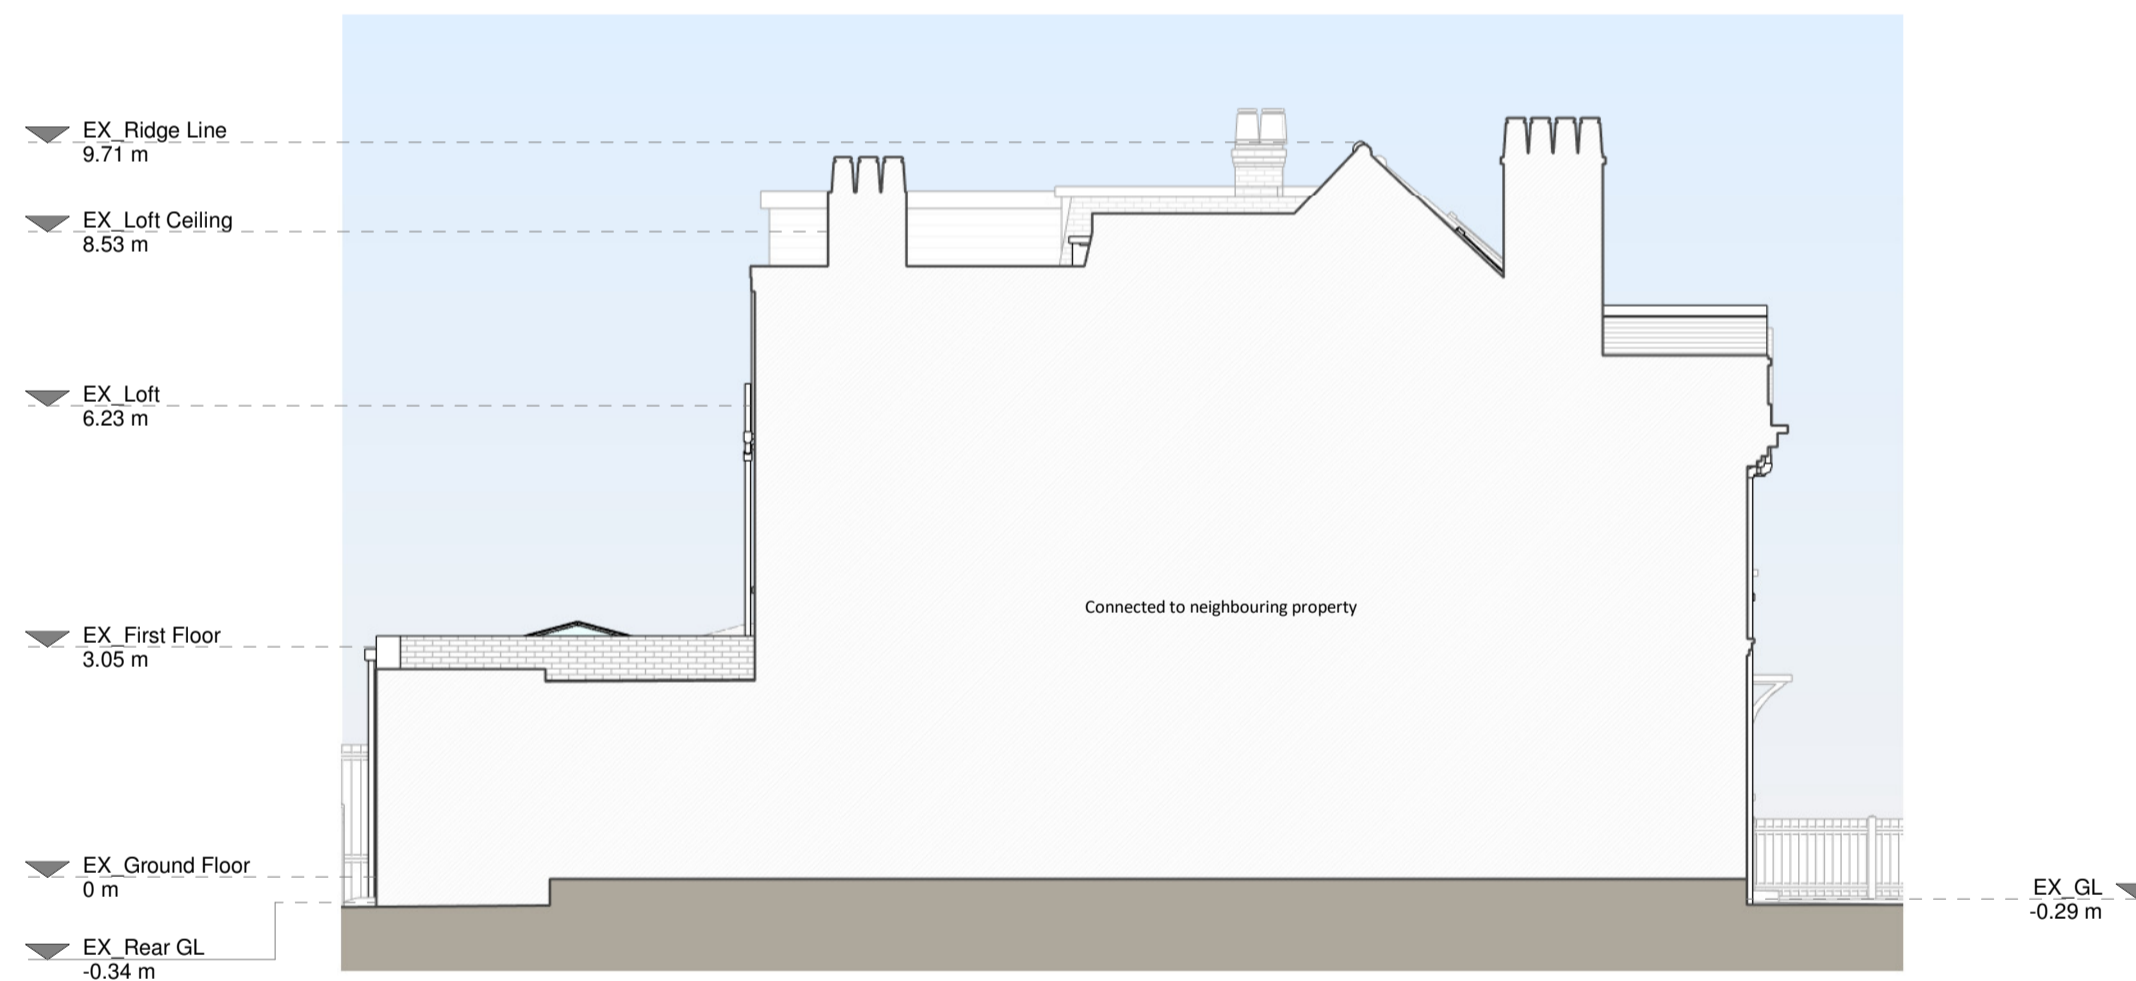

Left Side Elevation



Rear Elevation



Right Side Elevation




Section A - A

Proposed Materials

- Brickwork / Walls - London stock bricks to match existing
- Pitched roof - N/A
- Flat roof - Fibreglass
- Windows - Aluminium framed windows and rooflights and trapezoid roof lanterns
- Doors - Aluminium framed patio doors
- RWPs / Gutters / Fascias - Black uPVC guttering and downpipes

KEY

- Existing walls
- Proposed walls
- Proposed furniture
- Proposed staircase
- Proposed windows
- Proposed rooflight
- Boundary line
- Proposed beam
- Proposed drainage
- Existing removed
- 1.5m head height
- 1.8m head height

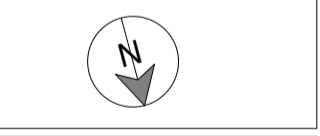

Revision

Rev	Notes	Date
A	Planning Issue	04/07/2024
B	CO Request	02/08/2024



Job Title
Proposed rear and side ground floor extension, internal alterations and all associated works at 20 Deanhill, SW14 7DF

Drawing Status
Planning Drawings

Client
Federico Cinus

Drawing Title
Proposed Drawings

Scale	Drawn
1:100 @ A1	AR
Date	Checked
July 2024	AV
Drawing No.	Rev
8180613-3100	B

