



FIRST FLOOR PLAN

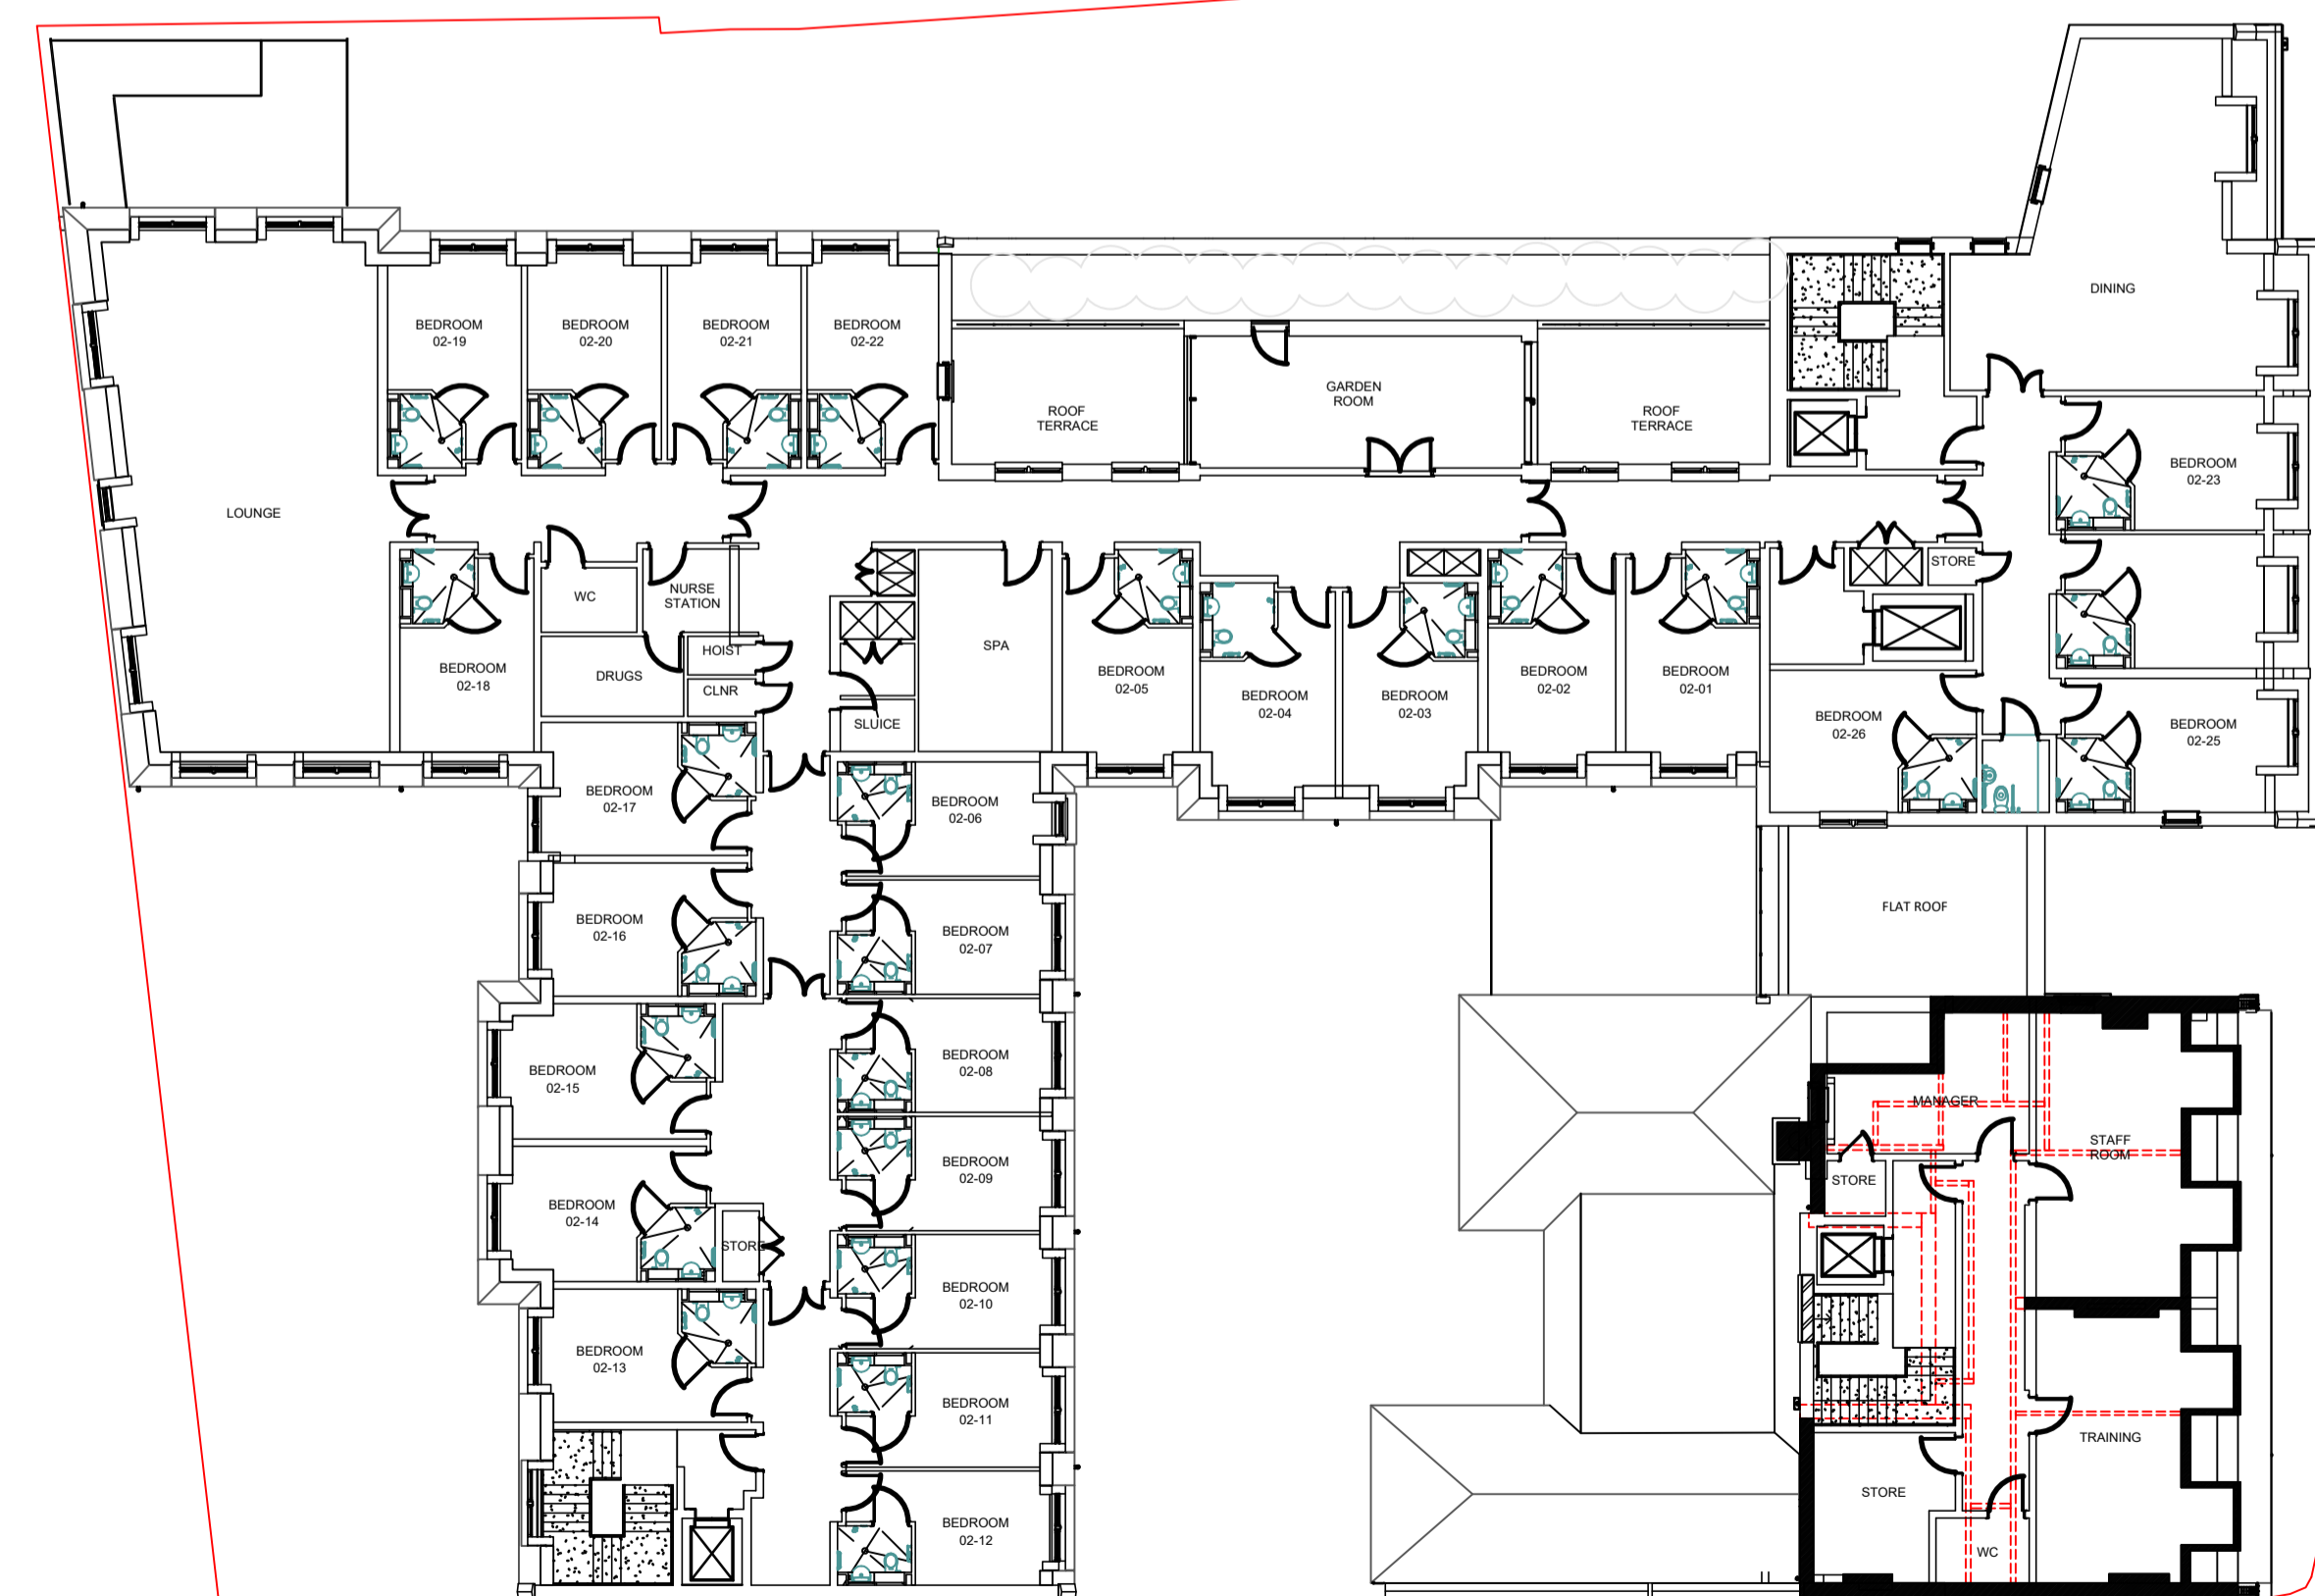

SECOND FLOOR PLAN

KEY:

- - - - - EXISTING BUILDING - WALLS DEMOLISHED
- EXISTING BUILDING - WALLS RETAINED

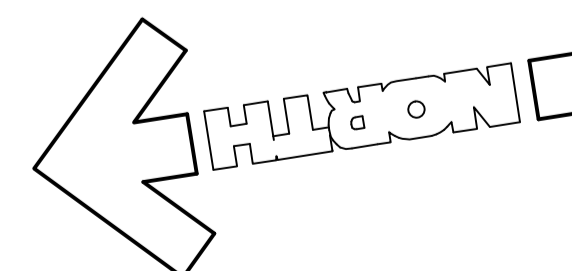

P1	ISSUED FOR SECTION 73 APPLICATION	PK	GP	16.07.24
Rev.	Description	Author	Checked	Date

CARLESS + ADAMS Design the best, to live the best

01628 665131 enquiries@carless-adams.co.uk
carless-adams.co.uk

Client
CINNAMON LUXURY CARE

Project
HAMPTON, STATION ROAD

Title
PROPOSED DEMOLITION PLANS
FIRST AND SECOND FLOOR

C+A no.
A-1028

scale 1:200 author MD chkd PK date Jul. 16, 24 sheet size A1

project	org.	zone.	level.	type.	role.	class.	num.	status.	rev.
A-1028	CA	01			A		905		P1

For construction purposes dimensions shall not be scaled & figured dimensions must be verified on site before work commences.
This drawing is Copyright ©

PLANNING