

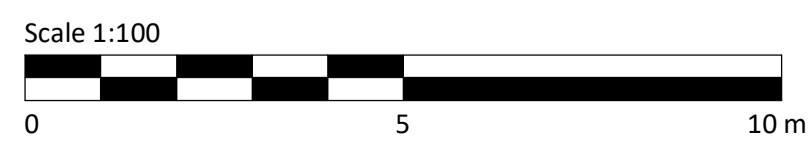


Revisions:	Drawn / Check:	Date:
A Planning Issue	AM	29.08.2019
B Glazing location to terrace updated	TG/CL	01.03.2021

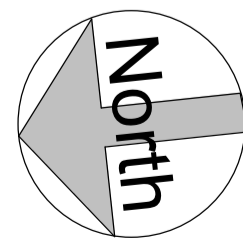

Client:
Cinnamon Care Collection

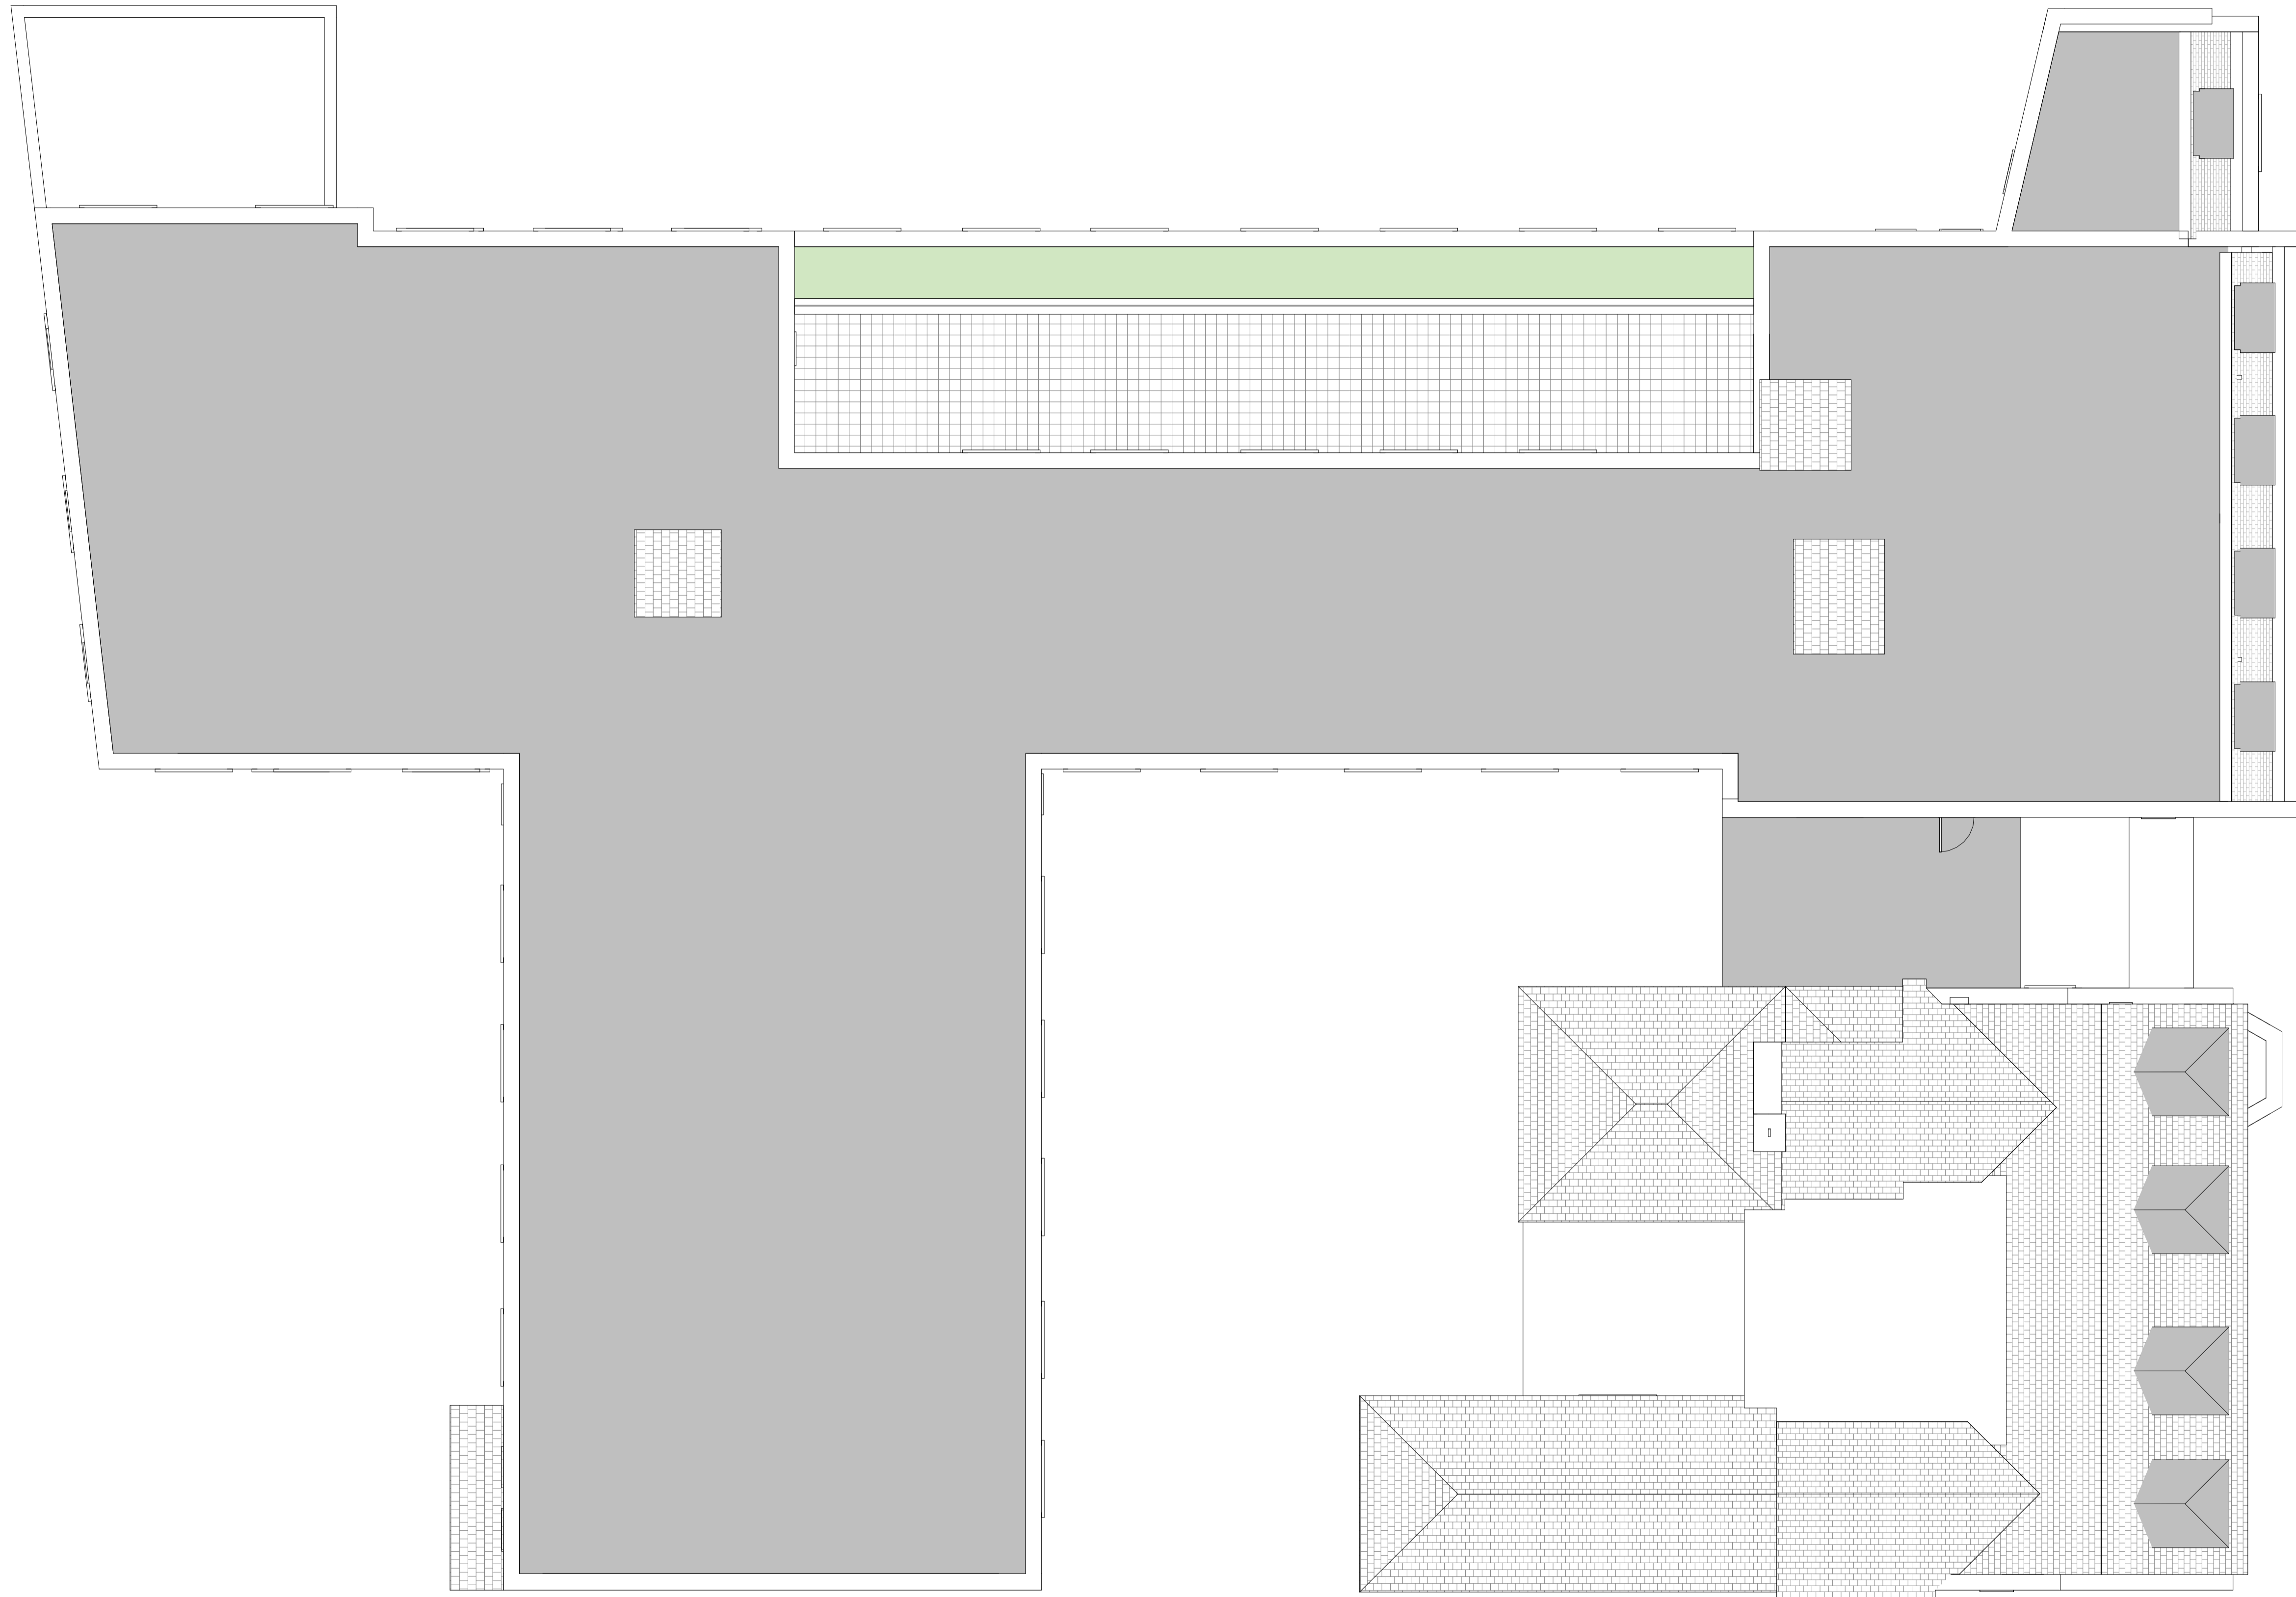

Project:
**Proposed Care Development
Station Road, Hampton**

24 Church St. West,
Woking, Surrey,
GU24 6HT
01483 494 350

info@prc-group.com
www.prc-group.com

Drawing Title:
Roof Plan

Scale @ A1: 1:100
Checked by: AM
Date: 08/28/19

Job No: 11045
Stage_Drawing No: PL_016
Rev: B

Issue Status:
Construction Preliminary
Information Approval
Tender

Architecture
Planning
Master Planning
Urban Design
Interiors
Landscape

Offices
Woking
London
Milton Keynes
Warsaw