


**Notes**  
 Designitude Associates LTD takes no responsibility for dimensions obtained by scaling from this drawing. Check all dimensions on site before fabrication. If no dimension is shown the recipient must ascertain the dimension specifically from the client or by site measurement and may not rely on the drawing. Supply of the drawing in digital form is solely for convenience and no reliance may be placed on any data in digital form. All data must be checked against hard copy. This drawing is issued for design intent only and should not be used for construction unless stated. Discrepancies or omissions are to be brought to the attention of the design team. This drawing shall not be reproduced in whole or part without prior expressed permission of Designitude Associates LTD.

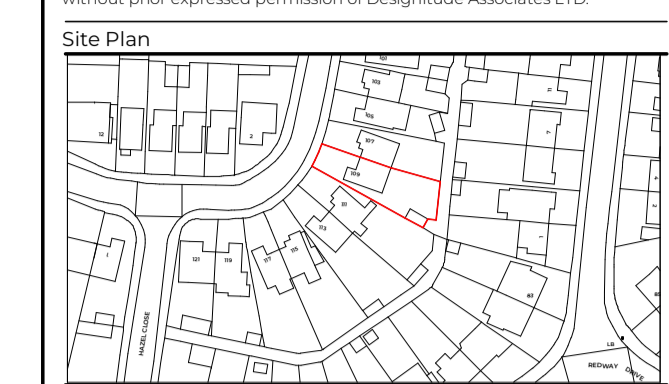

- Key:**
- Site Boundary
  - Existing Walls
  - Proposed Walls
  - Demolished Walls
  - MH Existing Manhole
  - RWP Rain Water Pipe
  - SVP Soil Ventilation Pipe


**Area Schedule ->**  
 Plot Area : 345 m<sup>2</sup>  
 Existing Building Footprint : 107.5 m<sup>2</sup>  
 Existing GF Area : 92.5 m<sup>2</sup>  
 Existing Shed Area : 15 m<sup>2</sup>  
 Existing Garden Area : 237.5 m<sup>2</sup>  
 Proposed Hobby Area : 26 m<sup>2</sup>  
 Proposed Garden Area : 226.5 m<sup>2</sup>

**Door Schedule - Proposed**


Name	Height	Width	Comments
1	2000	800	
2	2000	1600	
3	2000	950	
4	2000	1000	
5	2000	1000	
6	2000	900	
7	2000	800	

**Window Schedule Proposed**

Name	Sill Height	Width	Height	Comments
1	1200	600	1000	
2	915	800	1000	
3	<varies>	2400	1200	
4	1010	400	1100	
5	910	2200	1200	
6	<varies>	<varies>	<varies>	
7	<varies>	<varies>	900	
8	<varies>	<varies>	<varies>	
10	800	2000	1200	
11	900	1770	1200	
12	1000	900	735	

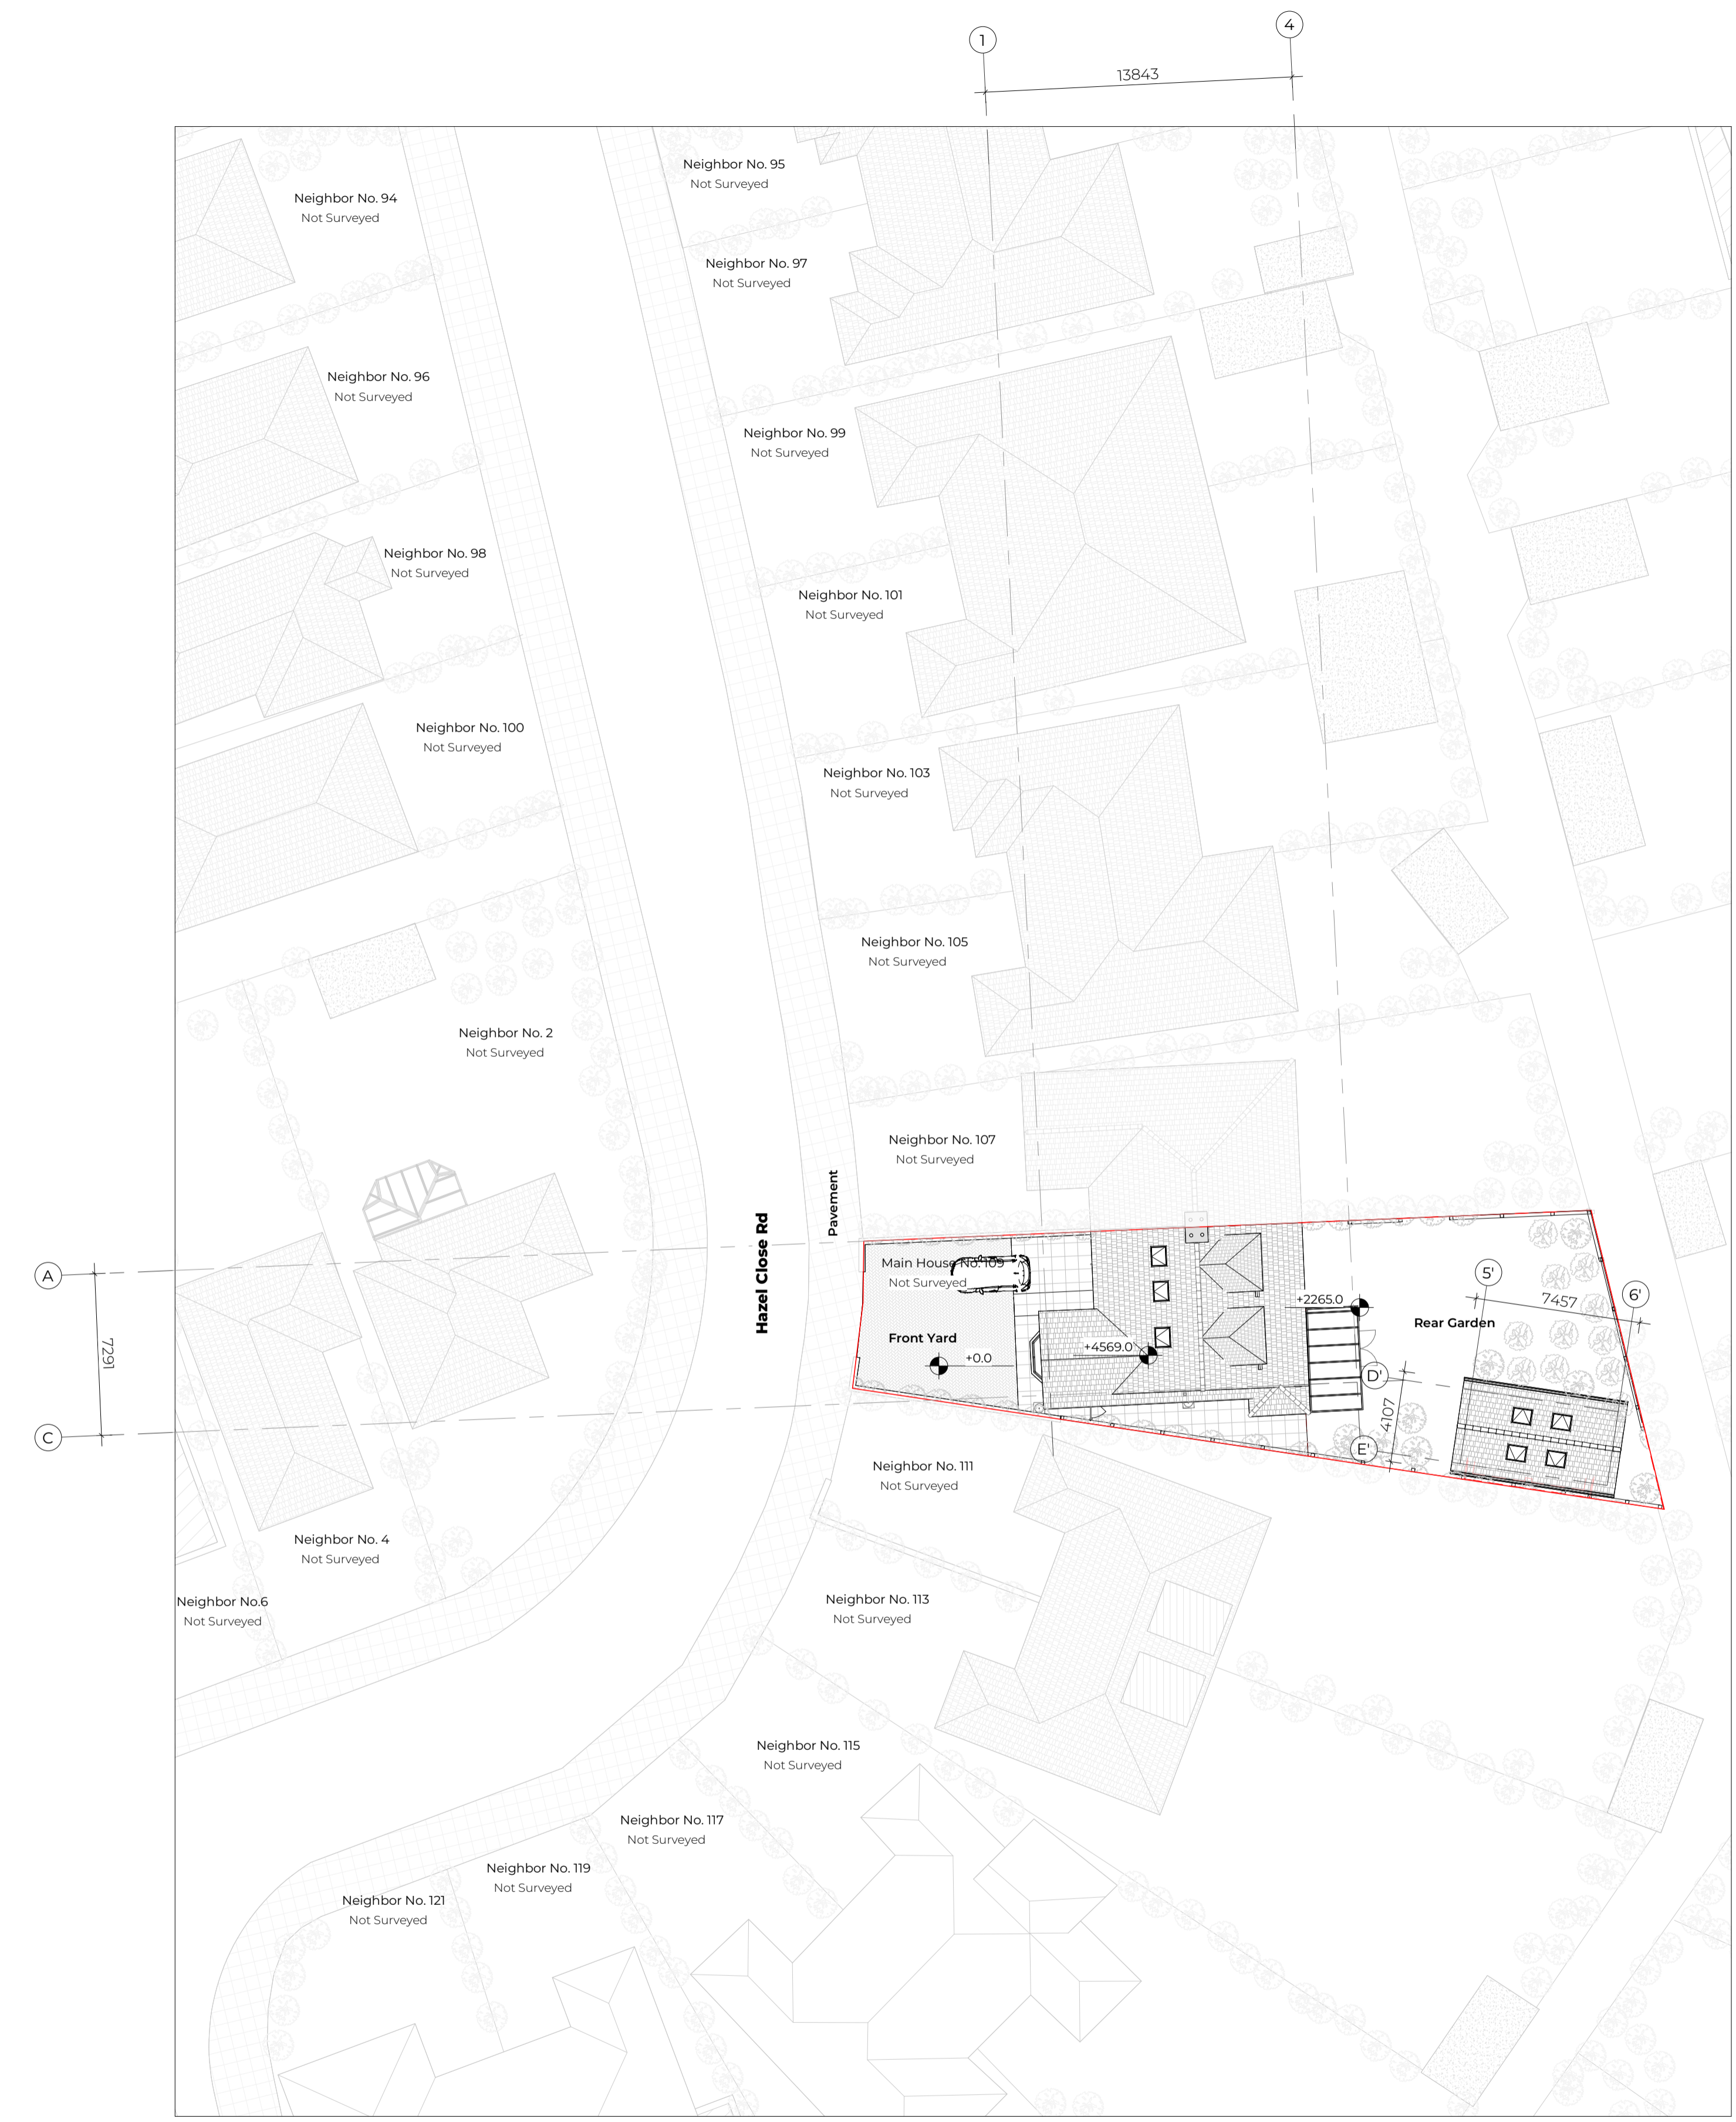

1 2-Proposed Site  
 1:200

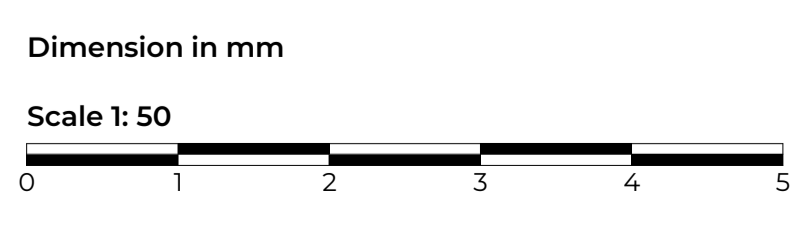

Rev	Description	By	Check	Date
1	Plans Modification			23.04.24

**DIA**  
**DESIGN-ITUDE ASSOCIATES**  
 Architects Interior Design Planning  
 124 City Road - London - EC1V 2NX  
 +44 (0) 207 459 4964  
 info@design-itude.com - www.design-itude.com

**PROJECT**  
 109 Hazel Close, TW2 7NP

**DRAWING TITLE**  
 Proposed Site Plan

LEVEL	STATUS
XX	Planning

SCALE	BY	DATE	REVISION
1: 200@A1		27.05.24	1

**DRAWING NUMBER**  
 0166-DIA-XX-XX-DR-A-XX-X024

