

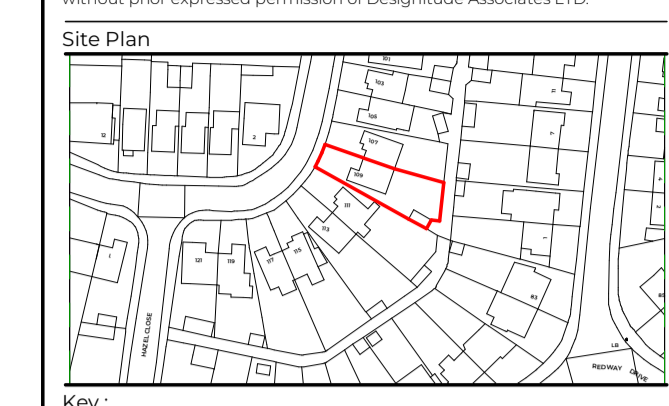



**Notes**  
 Design/Itude Associates LTD takes no responsibility for dimensions obtained by scaling from this drawing. Check all dimensions on site before fabrication. If no dimension is shown the recipient must ascertain the dimension specifically from the client or by site measurement and may not rely on the drawing. Supply of the drawing in digital form is solely for convenience and no reliance may be placed on any data in digital form. All data must be checked against hard copy. This drawing is issued for design intent only and should not be used for construction unless stated. Discrepancies or omissions are to be brought to the attention of the design team. This drawing shall not be reproduced in whole or part without prior expressed permission of Design/Itude Associates LTD.

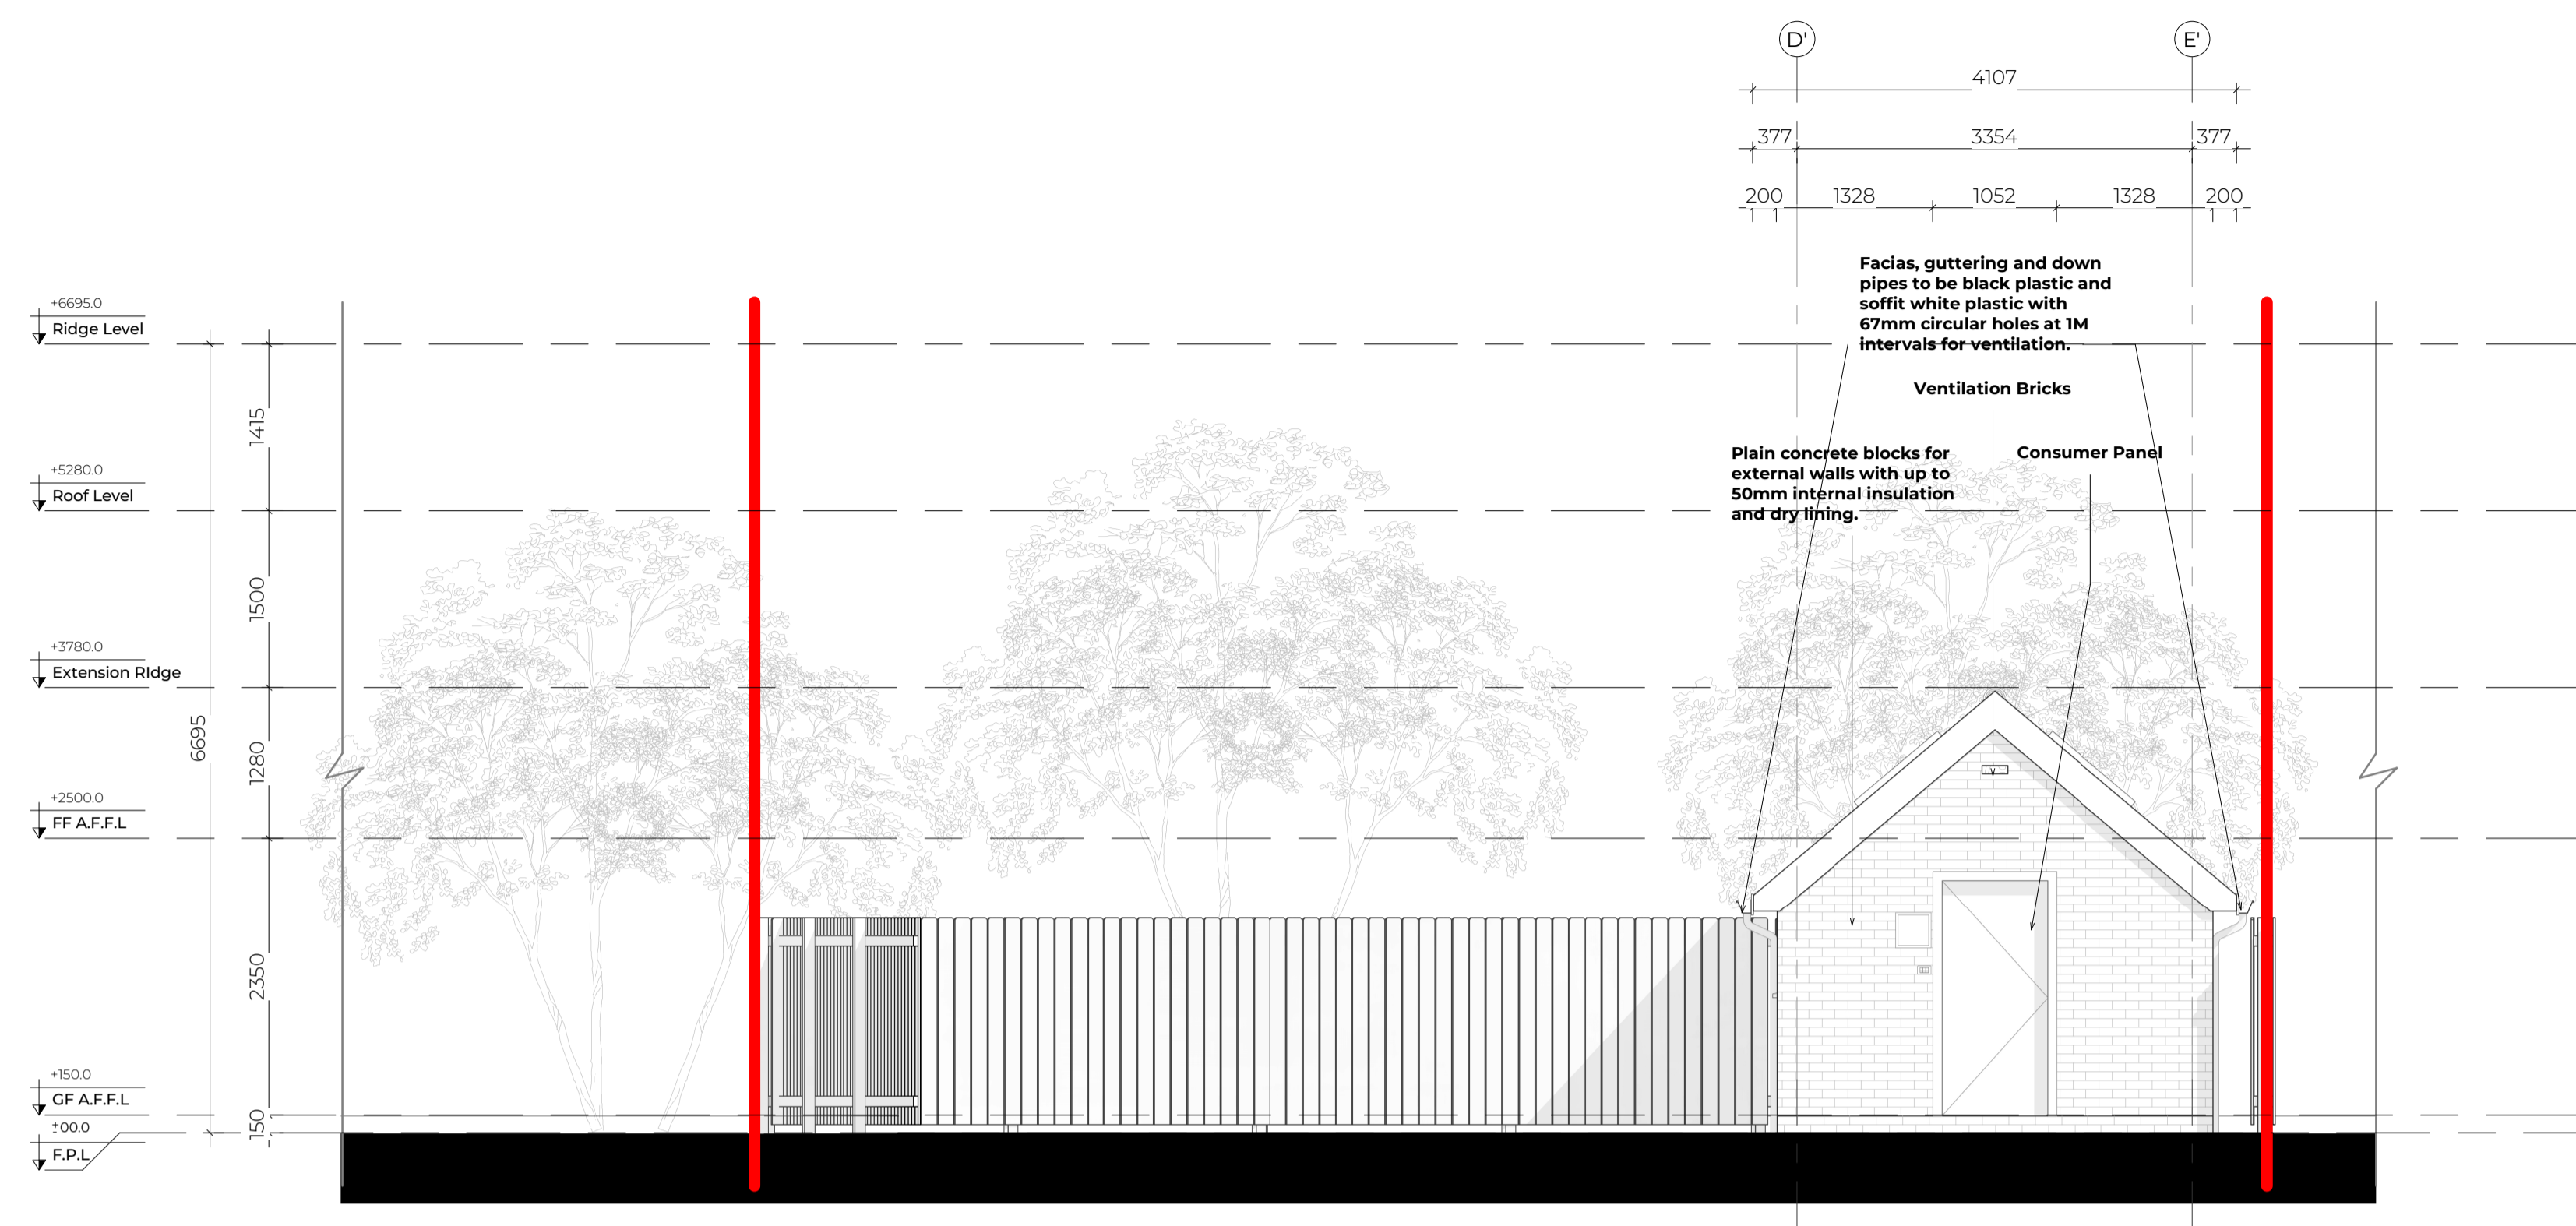


- Key:**
- Site Boundary
  - Existing Walls
  - Proposed Walls
  - Demolished Walls
  - MH Existing Manhole
  - RWP Rain Water Pipe
  - SVP Soil Ventilation Pipe

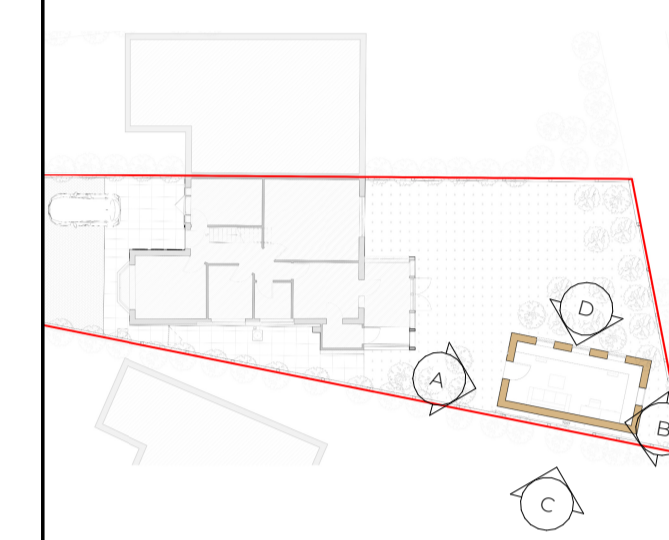

**A** Proposed Front Elevation  
 205 1:50

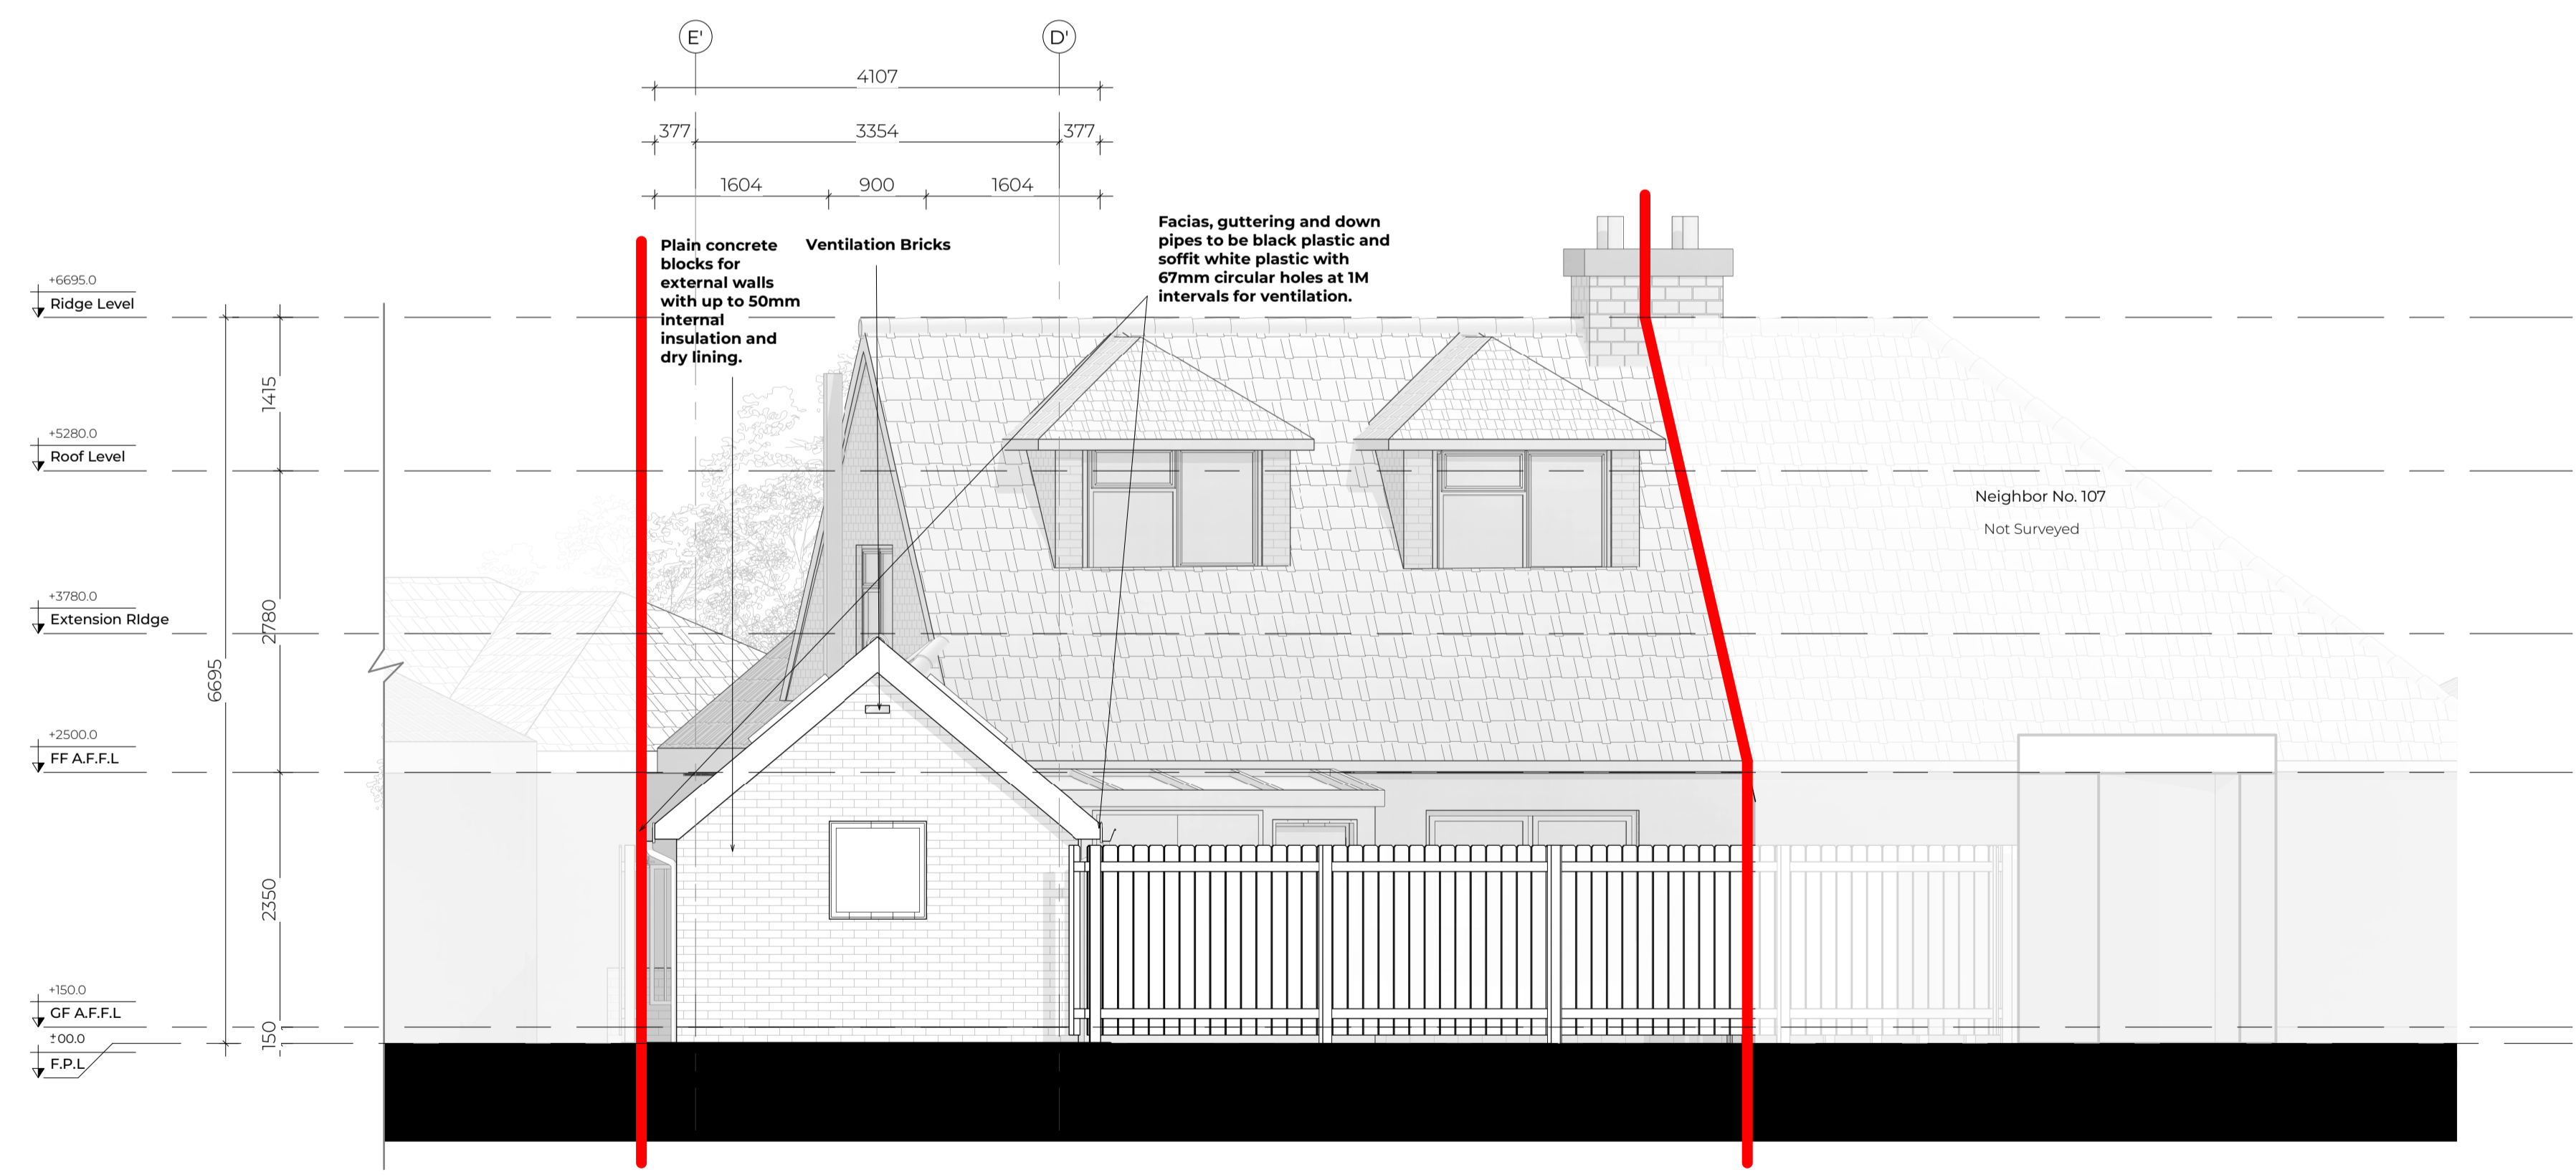

**B** Proposed Rear Elevation  
 205 1:50

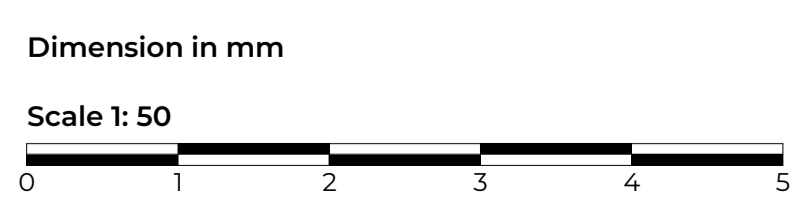

Rev	Description	By	Check	Date
1	Plans Modification			23.04.24

**DESIGN-ITUDE ASSOCIATES**  
 Architecture Interior Design Planning  
 124 City Road - London - EC1V 2NX  
 +44 (0) 207 459 4964  
 info@design-itude.com - www.design-itude.com

**PROJECT**  
 109 Hazel Close, TW2 7NP

**DRAWING TITLE**  
 Proposed Elevations 01

LEVEL	STATUS
XX	Planning

SCALE	BY	DATE	REVISION
1:50@A1		27.05.24	1

**DRAWING NUMBER**  
 0166-DIA-XX-XX-DR-A-XX-X205