Jeremy MacIsaac
Development Management
London Borough of Richmond upon Thames
Civic Centre
44 York Street
Twickenham
TW1 3BZ

21.07.24

By e-mail to:- envprotection@richmond.gov.uk

Dear Jeremy,

The Town and Country Planning Act 1990, (as amended)

Application: 24/1584/HOT Our ref: DC/Jeremy MacIsaac

Proposal: Demolition of the side garage and erection of two storey side extensions, and a first floor rear extension, a single storey rear extension, a new raised roof comprising a hipped roof with rear dormer and 3 number rooflights within the front roof

slope, new solar panels, and a new front boundary wall and gate

Site: 34 Taylor Avenue Kew Richmond TW9 4ED

Applicant: Mrs Punem Sharma

Agent: Ian Upton

Thank you very much for the pre-application advice. As a consequence we would like to make amendments to our proposals, as described below:-

- The height of the new fence and gates has been reduced from 1800mm to 1650mm, to be the same as no. 43.
- The width of the rear first floor rear extension has been reduced in size so it is half the width of the original house.
- The roof of the rear first floor rear extension roof has been changed from pitched to flat.
- The width of the rear dormer has been reduced.
- The main roof has been changed from an uneven hipped roof. to a gable end roof.

I have therefore amended the drawings and would ask that you substitute the attached drawings for those previously submitted with the application.

Kind regards

Author

Ian Upton

Encs:- Drawing No.s

12B - Site Block Plan - Proposed

13B - Ground Floor Plan – Proposed

14B - First Floor Plan - Proposed

15B - Attic Floor Plan - Proposed

16B - Roof Plan - Proposed

17B - Elevation Street - Proposed

18B - Elevation Side - Proposed

19B - Elevation Rear - Proposed

20B - Elevation Side - Proposed

21B - Elevation Wall + Gate - Proposed

22B -Elevations Showing Neighbouring Houses For Comparison







Project: Outbuilding L.D.C. @ 34 Taylor Avenue, Kew, Richmond, London, TW9 4ED Drawing Name: Site Block Plan - Proposed Drawing Number: 12 Revision B

Scale 1:500@A4 Date: 14.02.24

25 Metres

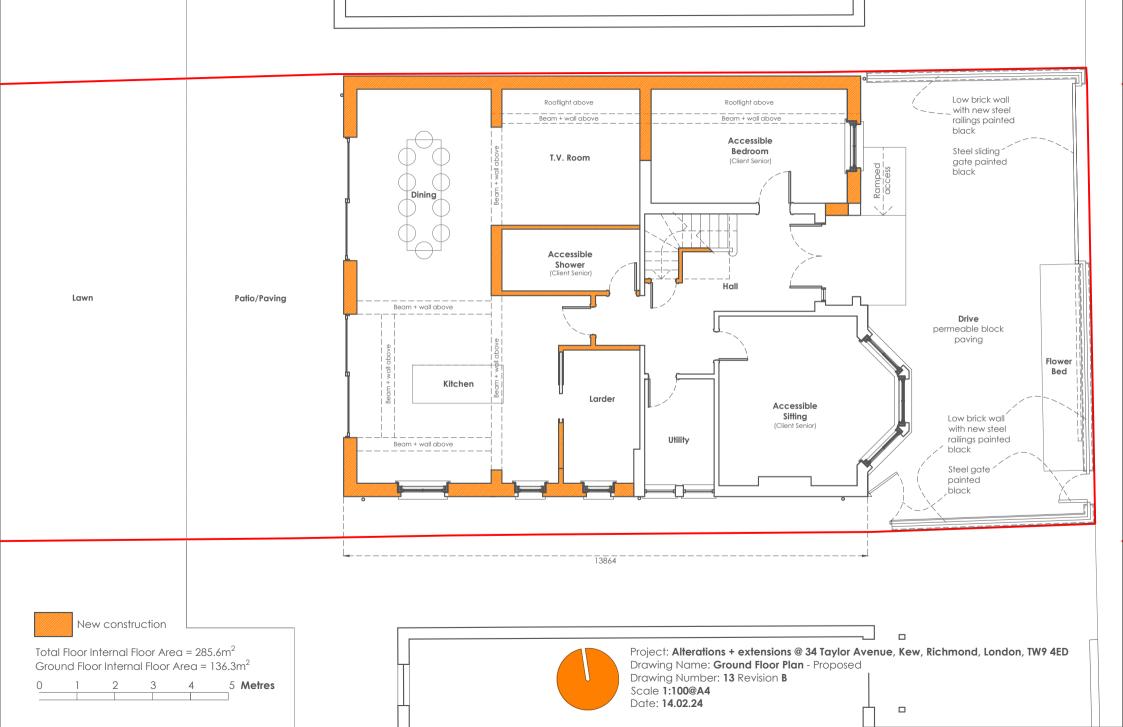

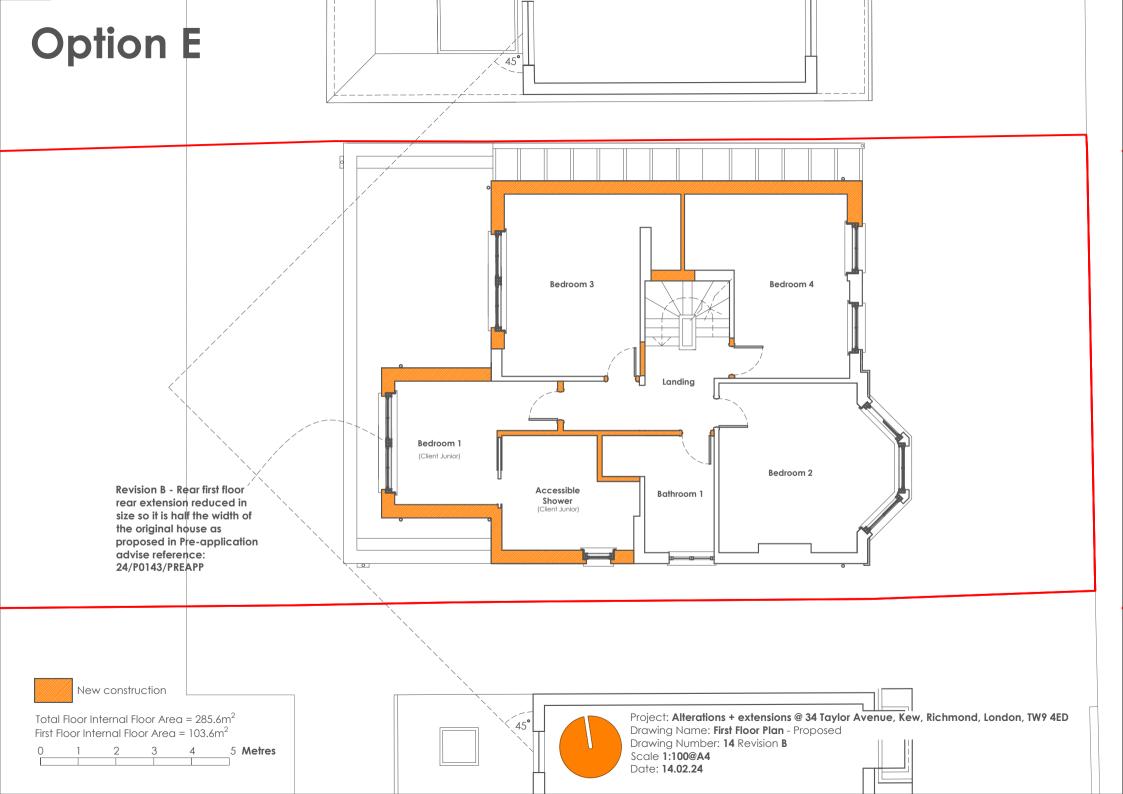


Option E Store Bedroom 6 Bedroom 5

Bathroom


Drawing Number: 15 Revision B


Scale 1:100@A4 Date: 14.02.24

Project: Alterations + extensions @ 34 Taylor Avenue, Kew, Richmond, London, TW9 4ED
Drawing Name: Attic Floor Plan - Proposed

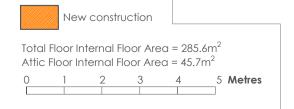

Option E Patent glazed roof Slate pitched roof Flat roof Solar Solar panel panel Rooflight Flat roof Solar Solar panel panel Solar Solar Rooflight panel panel Solar Solar panel panel Slate pitched roof Solar Solar panel panel Flat roof Slate pitched roof Solar Solar panel panel Slate pitched roof Solar Solar panel panel Slate pitched roof

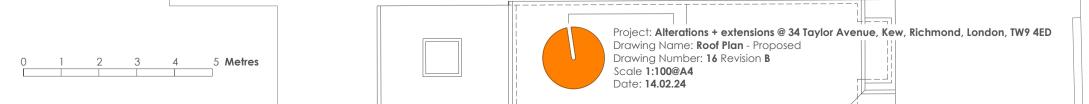


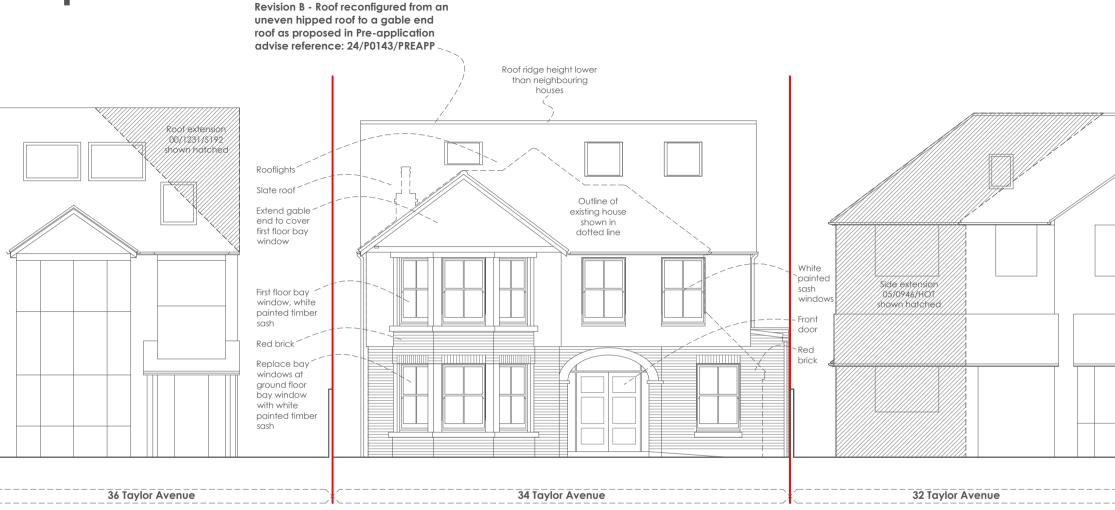

Project: Alterations + extensions @ 34 Taylor Avenue, Kew, Richmond, London, TW9 4ED

Drawing Name: Elevation Street - Proposed

Drawing Number: 17 Revision B

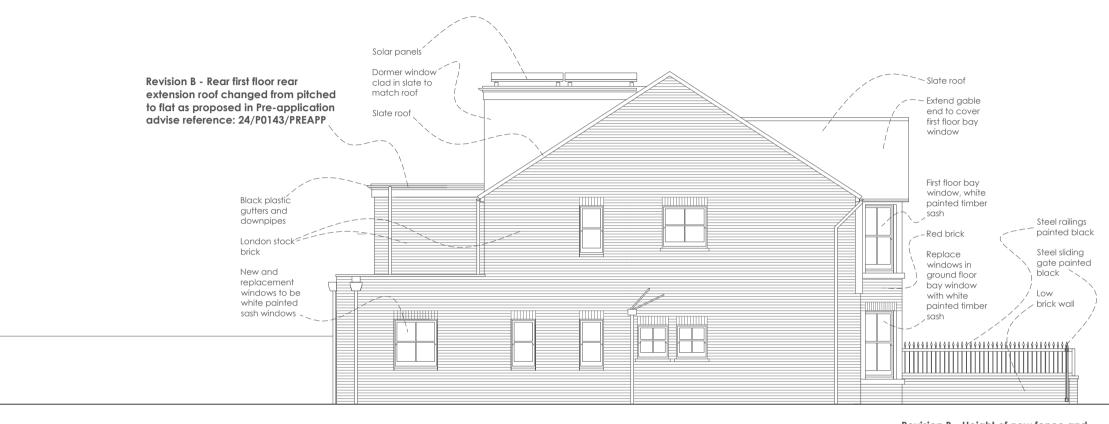


Revision B - Height of new fence and gates reduced from 1800mm to 1650mm to be the same as no. 43 as proposed in Pre-application advise reference: 24/P0143/PREAPP

Project: Alterations + extensions @ 34 Taylor Avenue, Kew, Richmond, London, TW9 4ED

Drawing Name: **Elevation Side** - Proposed

Drawing Number: 18 Revision B

 





Project: Alterations + extensions @ 34 Taylor Avenue, Kew, Richmond, London, TW9 4ED

Drawing Name: Elevation Rear - Proposed

Drawing Number: 19 Revision B

 

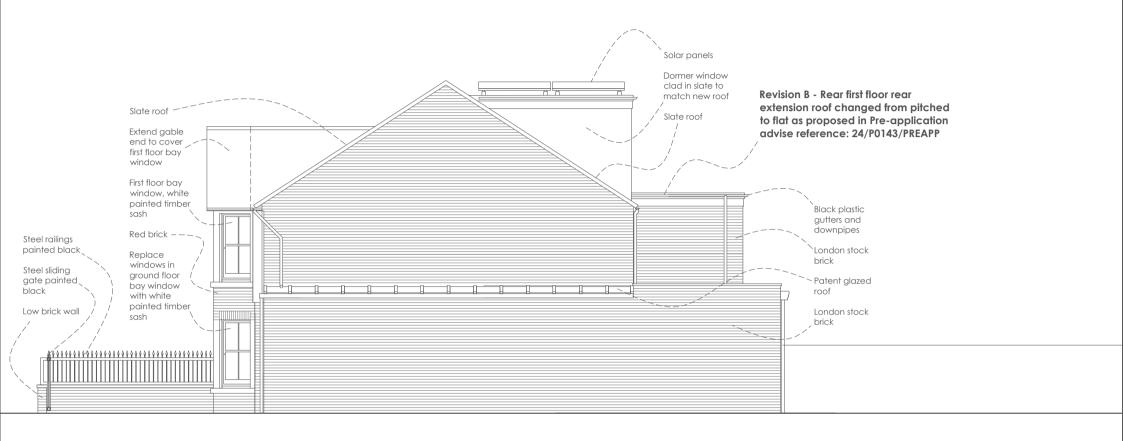


Revision B - Height of new fence and gates reduced from 1800mm to 1650mm to be the same as no. 43 as proposed in Pre-application advise reference: 24/P0143/PREAPP

Project: Alterations + extensions @ 34 Taylor Avenue, Kew, Richmond, London, TW9 4ED

Drawing Name: **Elevation Side** - Proposed

Drawing Number: 20 Revision B


Option C

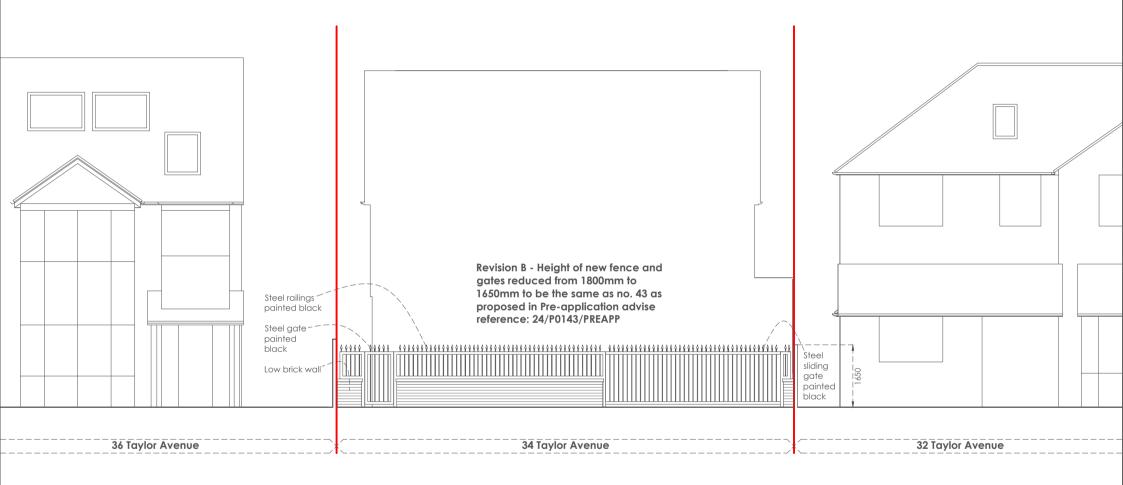

Project: Alterations + extensions @ 34 Taylor Avenue, Kew, Richmond, London, TW9 4ED

Drawing Name: Elevation Wall + Gate - Proposed

Drawing Number: 21 Revision B

 



Project: Attic L.D.C. @ 34 Taylor Avenue, Kew, Richmond, London, TW9 4ED Drawing Name: Elevations Showing Neighbouring Houses For Comparison Drawing Number: 22 Revision B Scale 1:100@A3

Scale **1:100@A**3 Date: **10.07.24**